



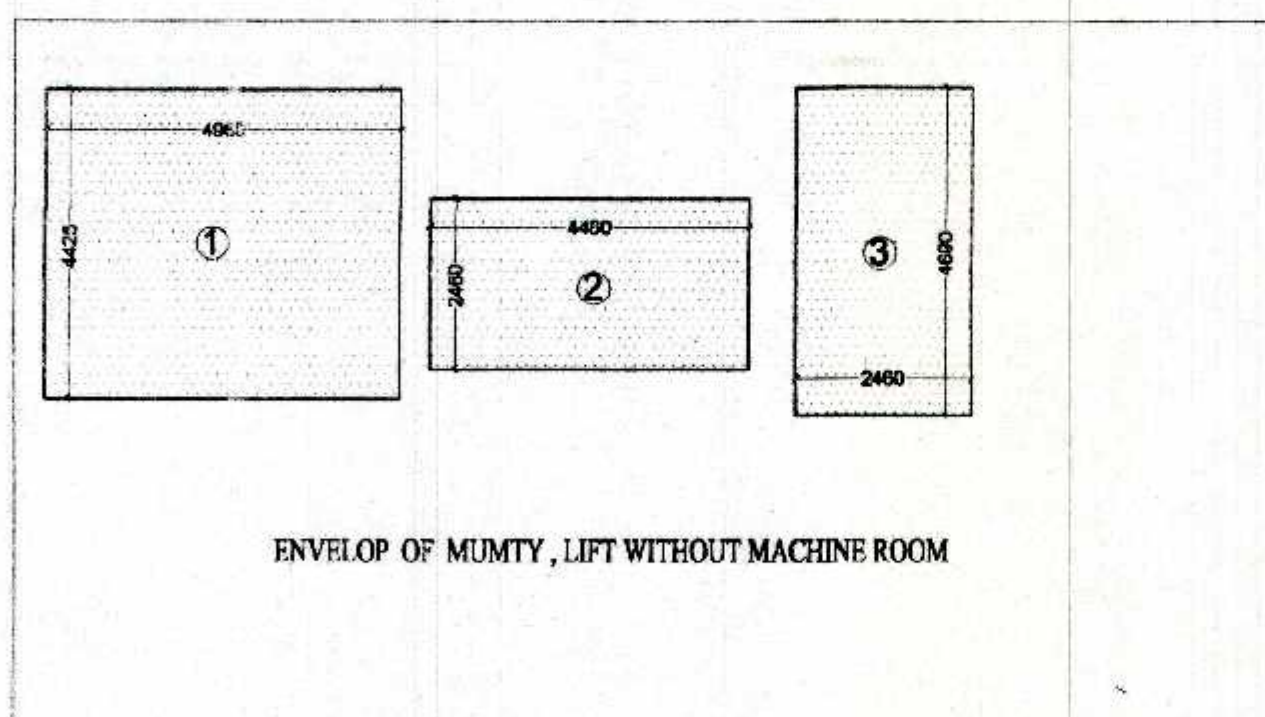

5% ADDITIONAL FAR CALCULATION					
S. NO.	SIZE			NOS.	AREA
A	MUMTY				
1	4.96	X	4.425	1	21.95
			TOTAL (A)		21.95
B	LIFT WITHOUT MACHINE				
2	4.46	X	2.46	1	10.97
3	4.69	X	2.46	1	11.54
			TOTAL (B)		22.51
			TOTAL (A + B)		44.46

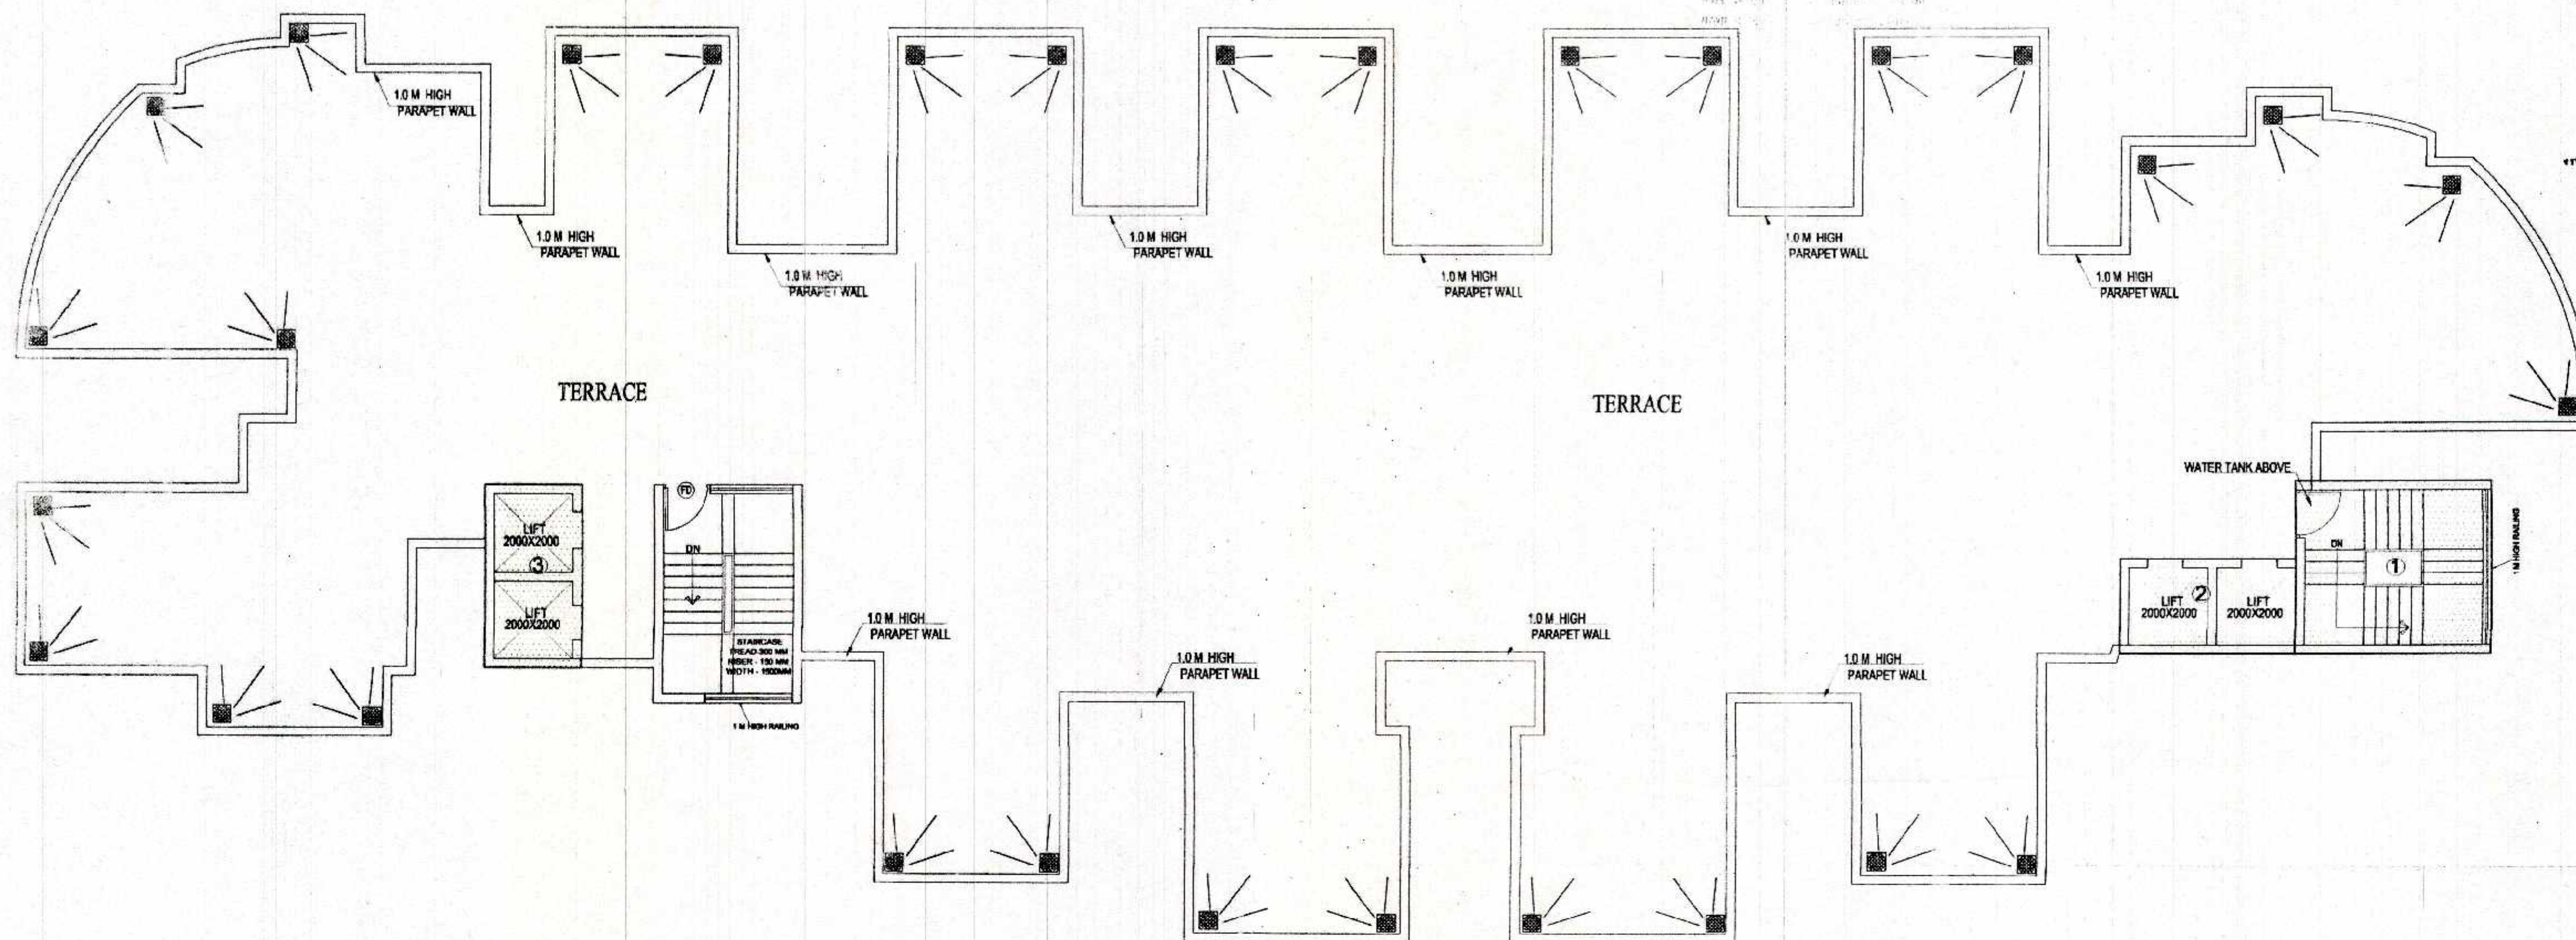

इस दस्तावेज़ में
समस्त विवरणों का उल्लेख है
जो कि इस दस्तावेज़ में
उल्लेखित है।
इस दस्तावेज़ में
उल्लेखित है।

समस्त विवरणों की जांच की जायेगी
की जायेगी।
समस्त विवरणों की जांच की जायेगी
की जायेगी।

समस्त विवरणों के अनुसार निर्माण कार्य
की जायेगी।

समस्त विवरणों के अनुसार निर्माण कार्य
की जायेगी।

SCHEDULE OF OPENING

S.NO.	TYPE	SIZE	SILL LVL.	LIN. LVL.
0.	SD	1500x2500	0.0	2500
1.	SD3	2000x2500	0.0	2500
2.	SD2	2100x2500	0.0	2500
3.	SD3	1195x2500	0.0	2500
4.	SD4	1550x2500	0.0	2500
5.	DW	1735x2050	450	2500
6.	DW1	1400x1450	1050	2500
7.	DW2	11020x2050	1050	2500
8.	D	1200x2500	0.0	2500
9.	D2	750x2500	0.0	2500
10.	D3	900x2500	0.0	2500
11.	D4	2000x2500	0.0	2500
12.	W	1755x2000	1000	2500
13.	W1	955x2050	450	2500
13.	W2	750x2050	450	2500
14.	W3	2000x2500	450	2500
15.	V	600x1400	1100	2500
16.	V1	545x1400	1100	2500
17.	F.D	1200x2500	00	2500
18.				

SUBMISSION DRAWING FOR PROPOSED GROUP
HOUSING AT PLOT NO. 01,
AT SMV INTEGRATED TOWNSHIP
VII: SHAHPUR - BAMBETA, GHAZIABAD

OWNER **SMV AGENCIES PVT LTD**
B-C, HANSALYA BARAKHAMBA ROAD, NEW DELHI - 01

ARCHITECT **Ar. Rachit Sharma**
195, RAM VIHAR, DELHI-92, PHONE-011-42518322

DRAWING TITLE **TOWER-7
TERRACE & LMR LVL. AREA
CALCULATION**

DRAWING NO.

SCALE
1:100

ARCH. SEAL & SIG. OWNERS SIG.

RACHIT SHARMA
B.Arch. MUDP
COA No.- CA/2002/30415

For **SMV AGENCIES PVT. LTD.**
Direct