



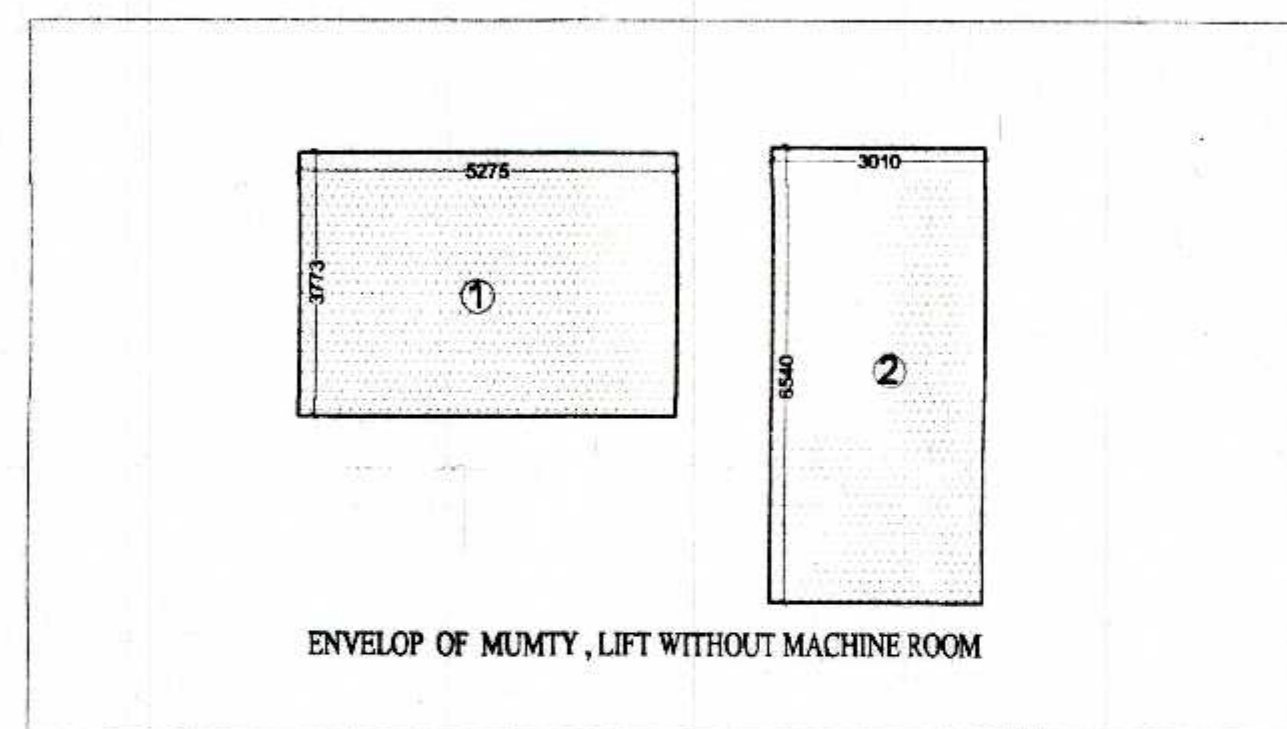

5 % ADDITIONAL FAR CALCULATION					
S. NO.	SIZE			NOS.	AREA
A	MUMTY				
1	5.275	X	3.773	1	19.90
TOTAL (A)					19.90
B	LIFT WITHOUT MACHINE				
2	3.01	X	6.54	1	19.69
TOTAL (B)					19.69
TOTAL (A + B)					39.59

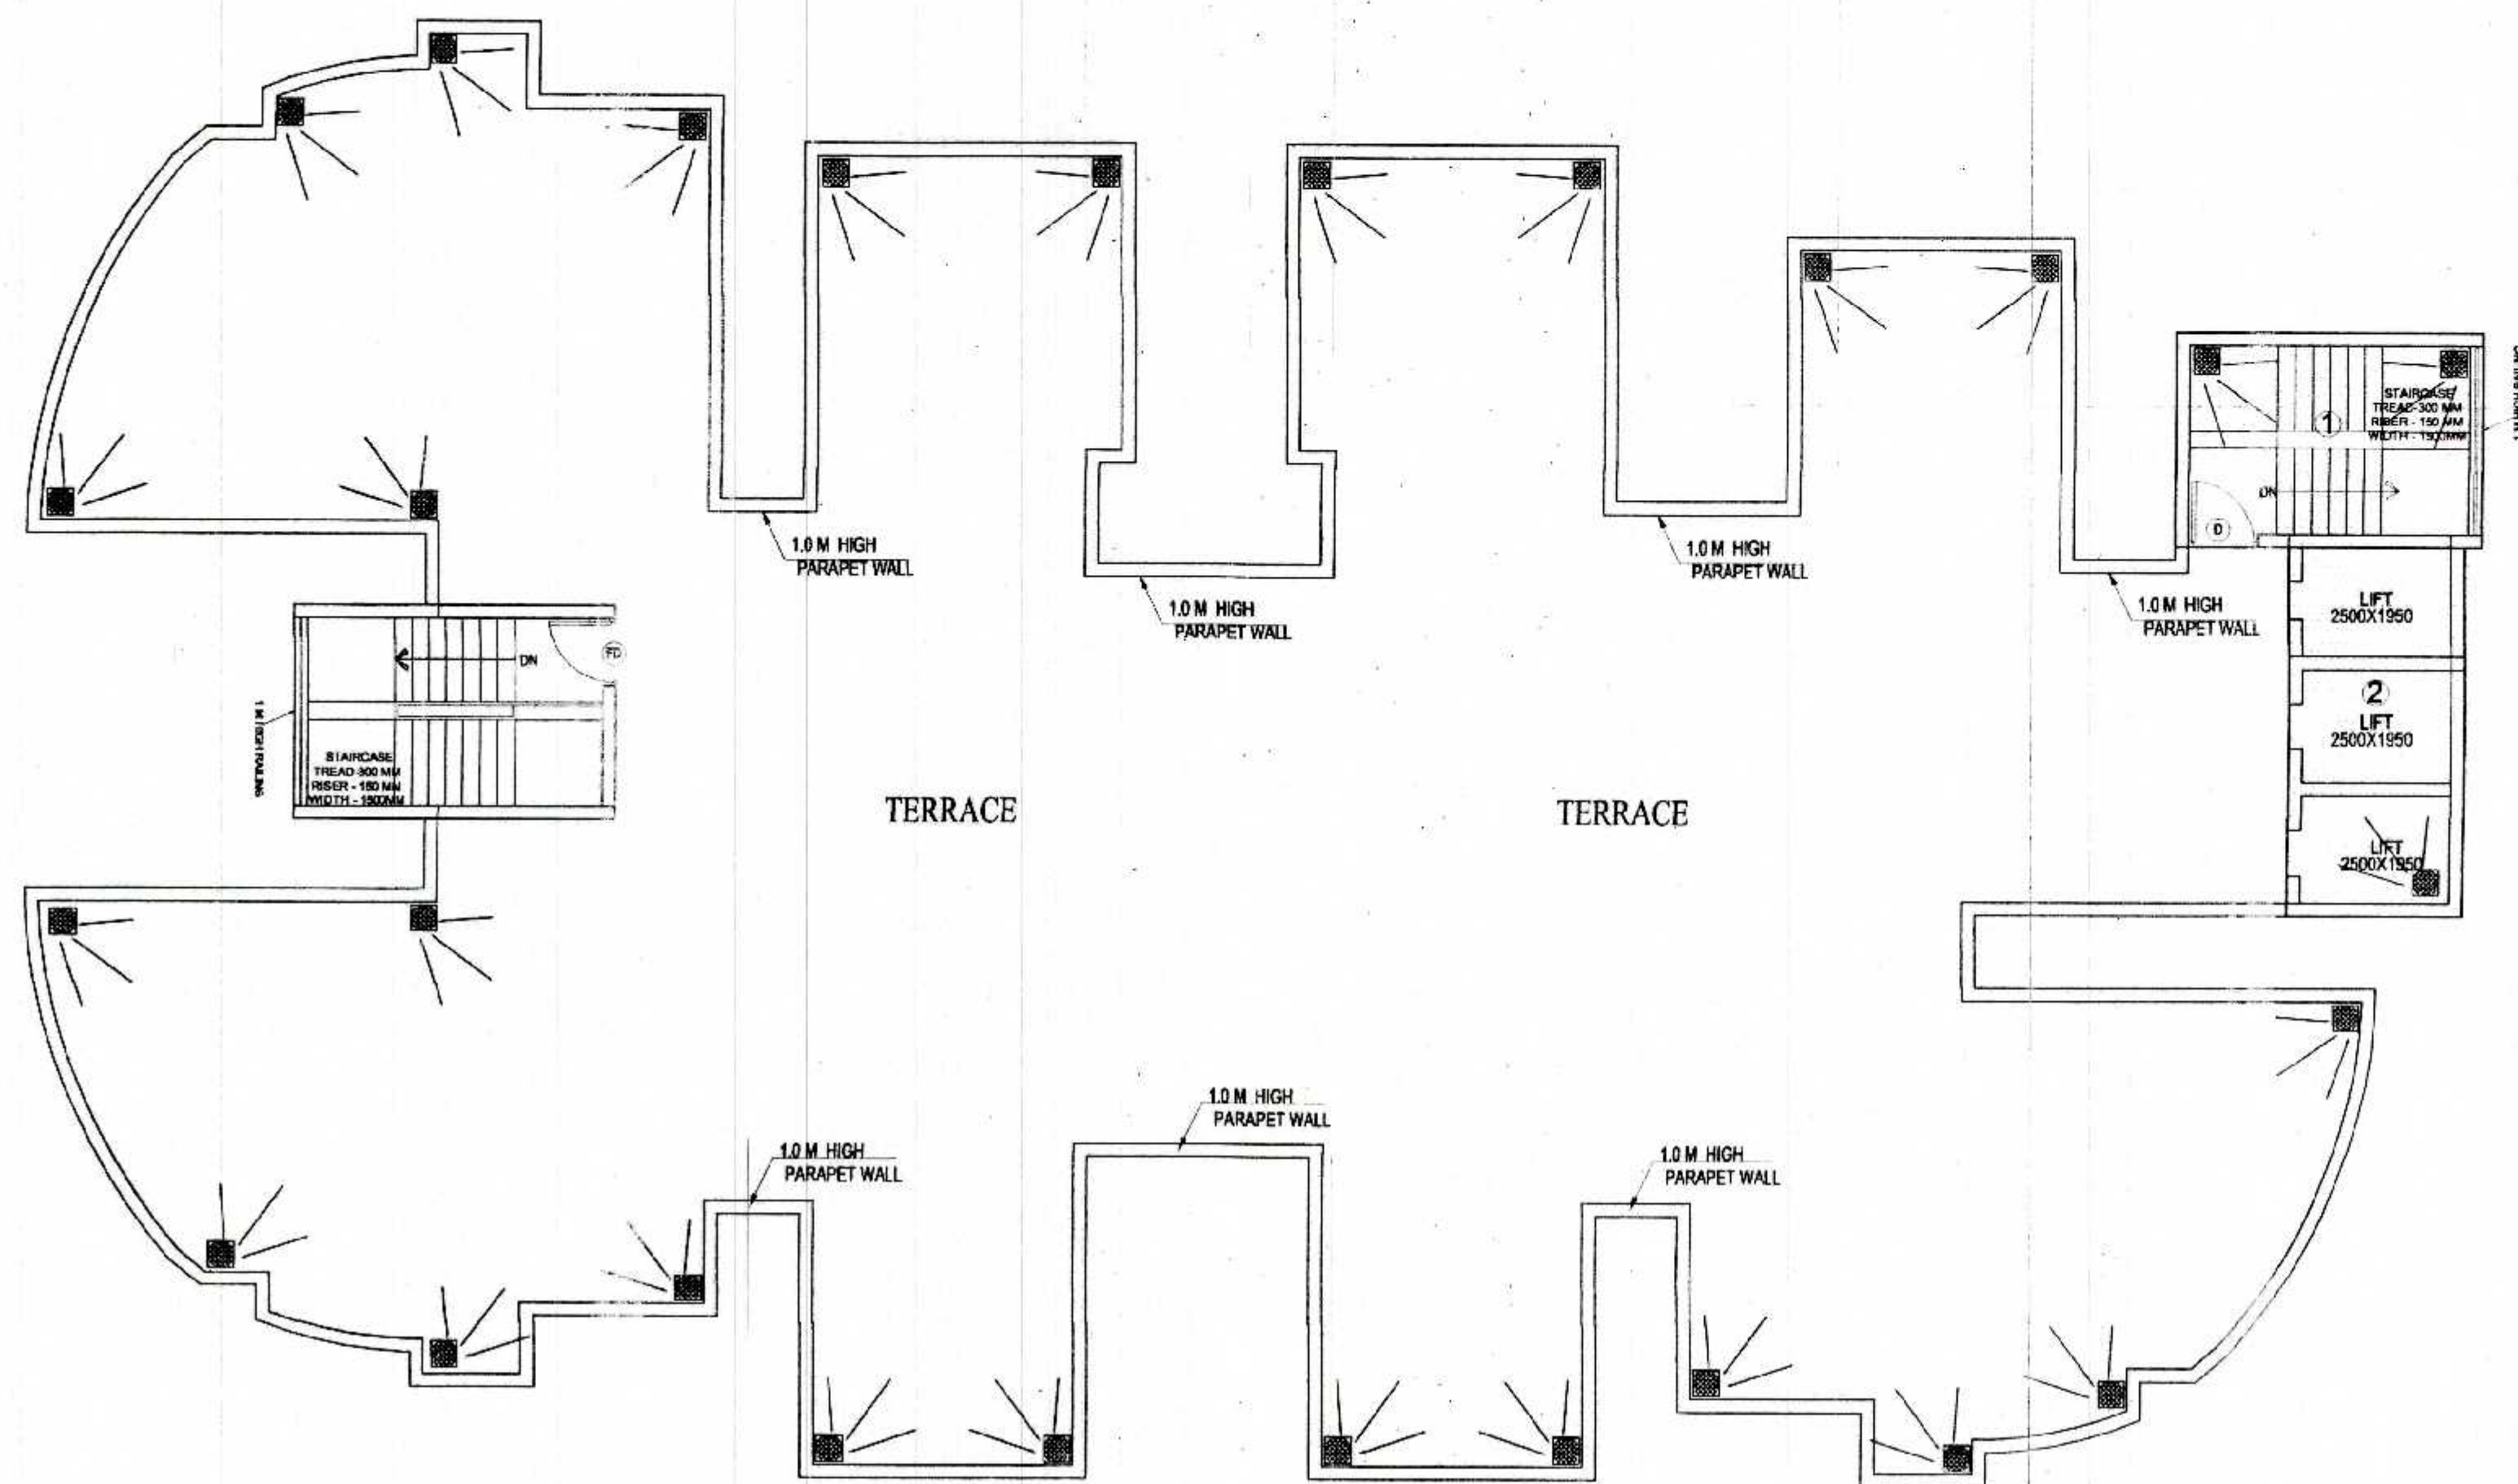

नगर नियोजक
नगरपालिका विकास प्राधिकरण
नगरपालिका
नगरपालिका
नगरपालिका
नगरपालिका

समस्त प्रकार के भवन / संरचना की सुरक्षा हेतु
सिमेंट, स्टील, ब्रिक्स, टाइल्स के कठोर
आपक 100 टाई कीम बालना लगी / बलवर्धक
है जो डीपीएडी केवल विवरण प्रकट मत
के संकेत करते हैं।

1.2 फुट लम्बाई के अनुसार मुद्रित हुए
कोरलर हो विज्ञापन कार्य किया जायेगा

समस्त भवन के लम्बाई व चौड़ाई वाली क
असम मानचित्र निर्माण किया जायेगा।

भवन पर एक बार संपूर्ण मानचित्र का
माला व विवरण निर्माण अनिवार्य होगा।

यदि मालिक रजिस्ट्रार से कोई भी लॉक है

समस्त भवन के लम्बाई व चौड़ाई वाली क
असम मानचित्र निर्माण किया जायेगा।

समस्त भवन के लम्बाई व चौड़ाई वाली क
असम मानचित्र निर्माण किया जायेगा।

SCHEDULE OF OPENING

S.NO.	TYPE	SIZE	SILL LVL.	LIN. LVL.
1.	F.D	1200x2500	00	2500

SUBMISSION DRAWING FOR PROPOSED GROUP
HOUSING AT PLOT NO. 01,
AT SMV INTEGRATED TOWNSHIP
VIII: SHAHPUR - BAMHETA, GHAZIABAD

OWNER **SMV AGENCIES PVT LTD**
B-C, HANSALYA BARAKHAMBHA ROAD, NEW DELHI - 01

ARCHITECT **Ar. Rachit Sharma**
195, RAM VIHAR, DELHI-92, PHONE-011-42518322

DRAWING TITLE **TOWER-8
TERRACE, & LMR LVL. AREA
CALCULATION**

ARCH. SEAL & SIG. **OWNERS SIG.**

RACHIT SHARMA
B.Arch., MUDP
COA No.- CA/2002/30415

For **SMV AGENCIES PVT. LTD.**
Director