

स्वास्थ्य को धुंध से राज्य वन निधि
अभियोग के अंतर्गत कम से कम
पुष्टि के लिए लगाया अभियोग है।

स्वामित्व सम्पत्ति विवाद को विवाद
की स्थिति में मानवित्व की स्वीकृति
जबतः निरस्त समझी जायेगी।



राजधानी विकास प्राधिकरण
वाणिज्यिक

Chacki
राजधानी विकास प्राधिकरण
वाणिज्यिक

राजधानी विकास प्राधिकरण
वाणिज्यिक


इस मानचित्र में दर्शाया गया है कि

समस्त प्रकार के भवन / इमारतों की पूर्णता
है। इसे एक काले रंग में दर्शाया गया है।
आवृत्ति में दर्शाया गया है कि भवन / इमारत
है जो भवन / इमारत के लिए निर्धारित है।
को भी दर्शाया गया है।


भवन / इमारत के अनुसार निर्धारित है
को भी दर्शाया गया है।

भवन / इमारत के अनुसार निर्धारित है
को भी दर्शाया गया है।

भवन / इमारत के अनुसार निर्धारित है
को भी दर्शाया गया है।

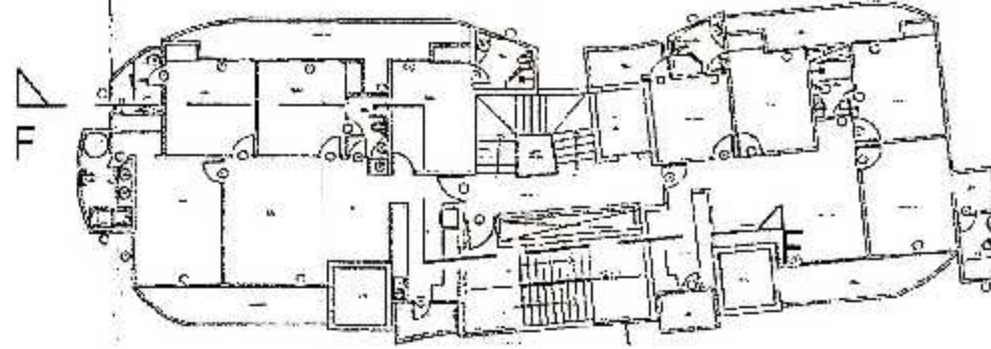

KEY PLAN
ELEVATION

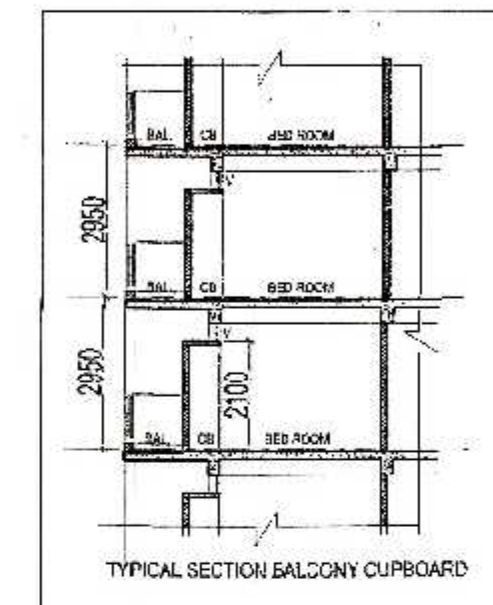


TYPICAL SECTION BALCONY CUPBOARD

SUBMISSION DRAWING FOR PROPOSED GROUP
HOUSING AT PLOT NO. 01,
AT SMV INTEGRATED TOWNSHIP
VII: SHAHPUR - BAMHETA, GHAZIABAD


OWNER
SMV AGENCIES PVT LTD
6-C, HANSALYA BARAKHAMBIA ROAD, NEW DELHI - 01

ARCHITECT
Ar. Rachit Sharma
195, RAM VIHAR, DELHI-92, PHONE-011-42518322

DRAWING TITLE TOWER - 9 SECTION & ELEVATION	DRAWING NO.
NORTH	SCALE 1:100
ARCH. SEAL & SIG. RACHIT SHARMA B.Arch. MUUP COA No.- CA/2002/30415	OWNERS SIG. For SMV AGENCIES PVT. LTD Hirec

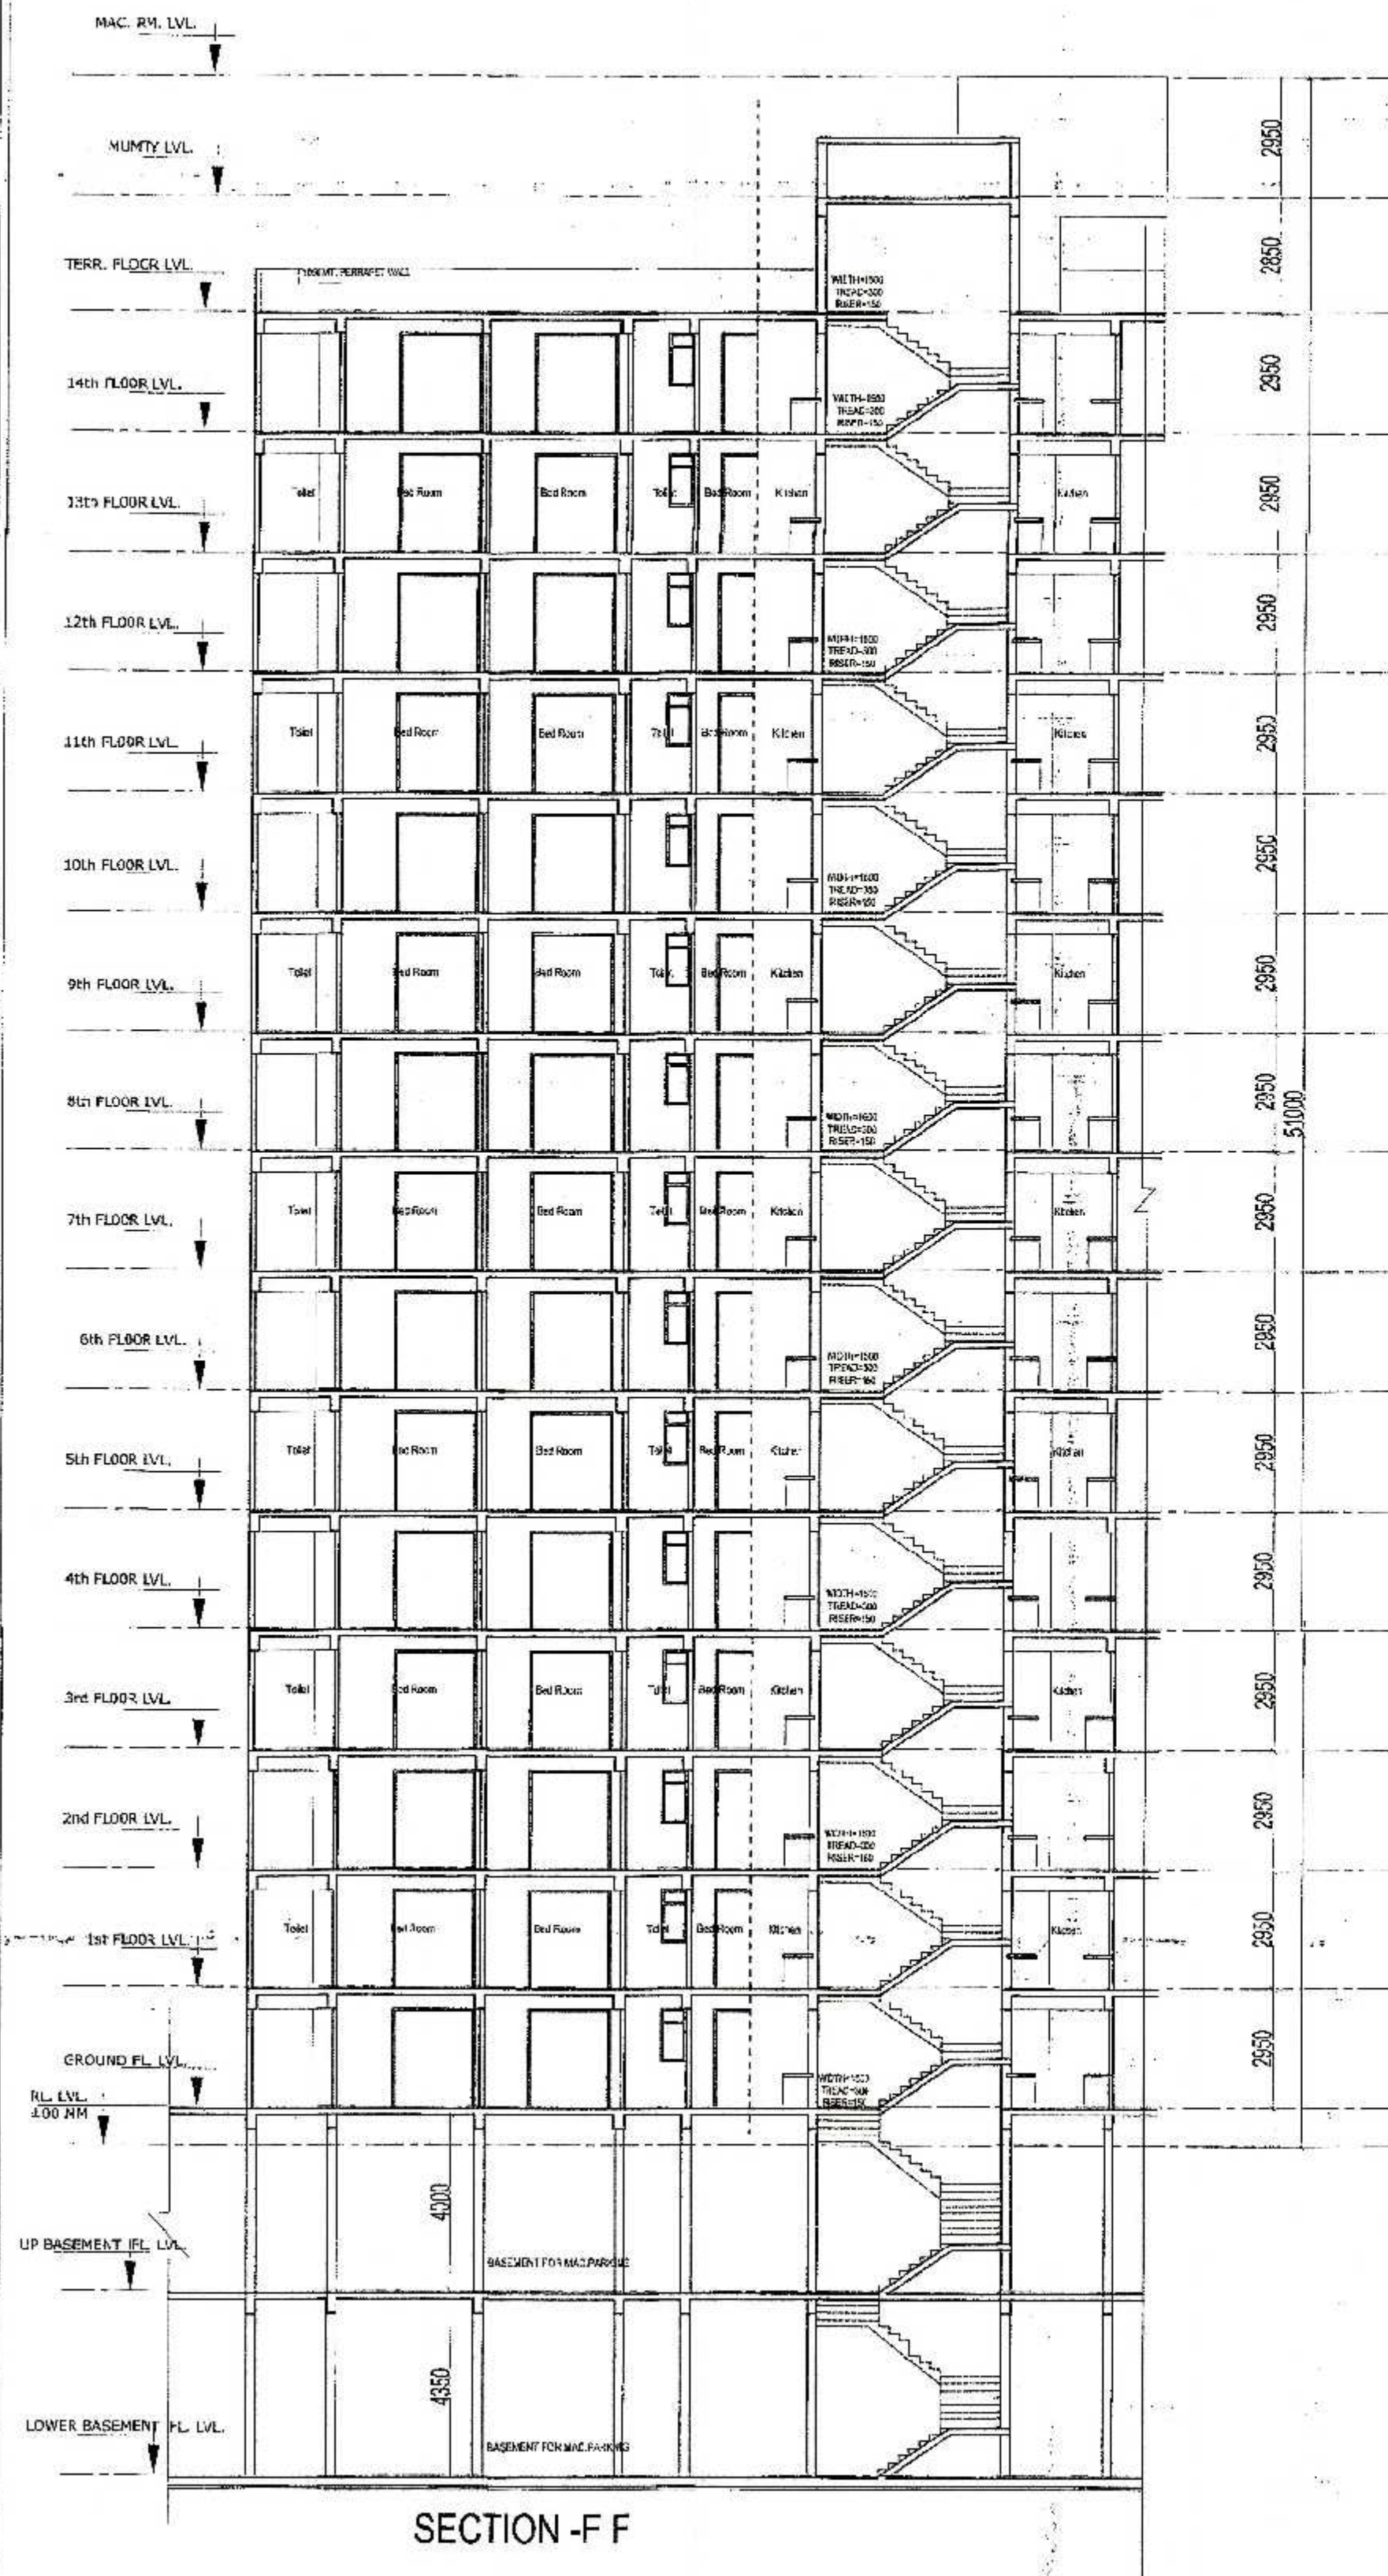

SECTION - F F

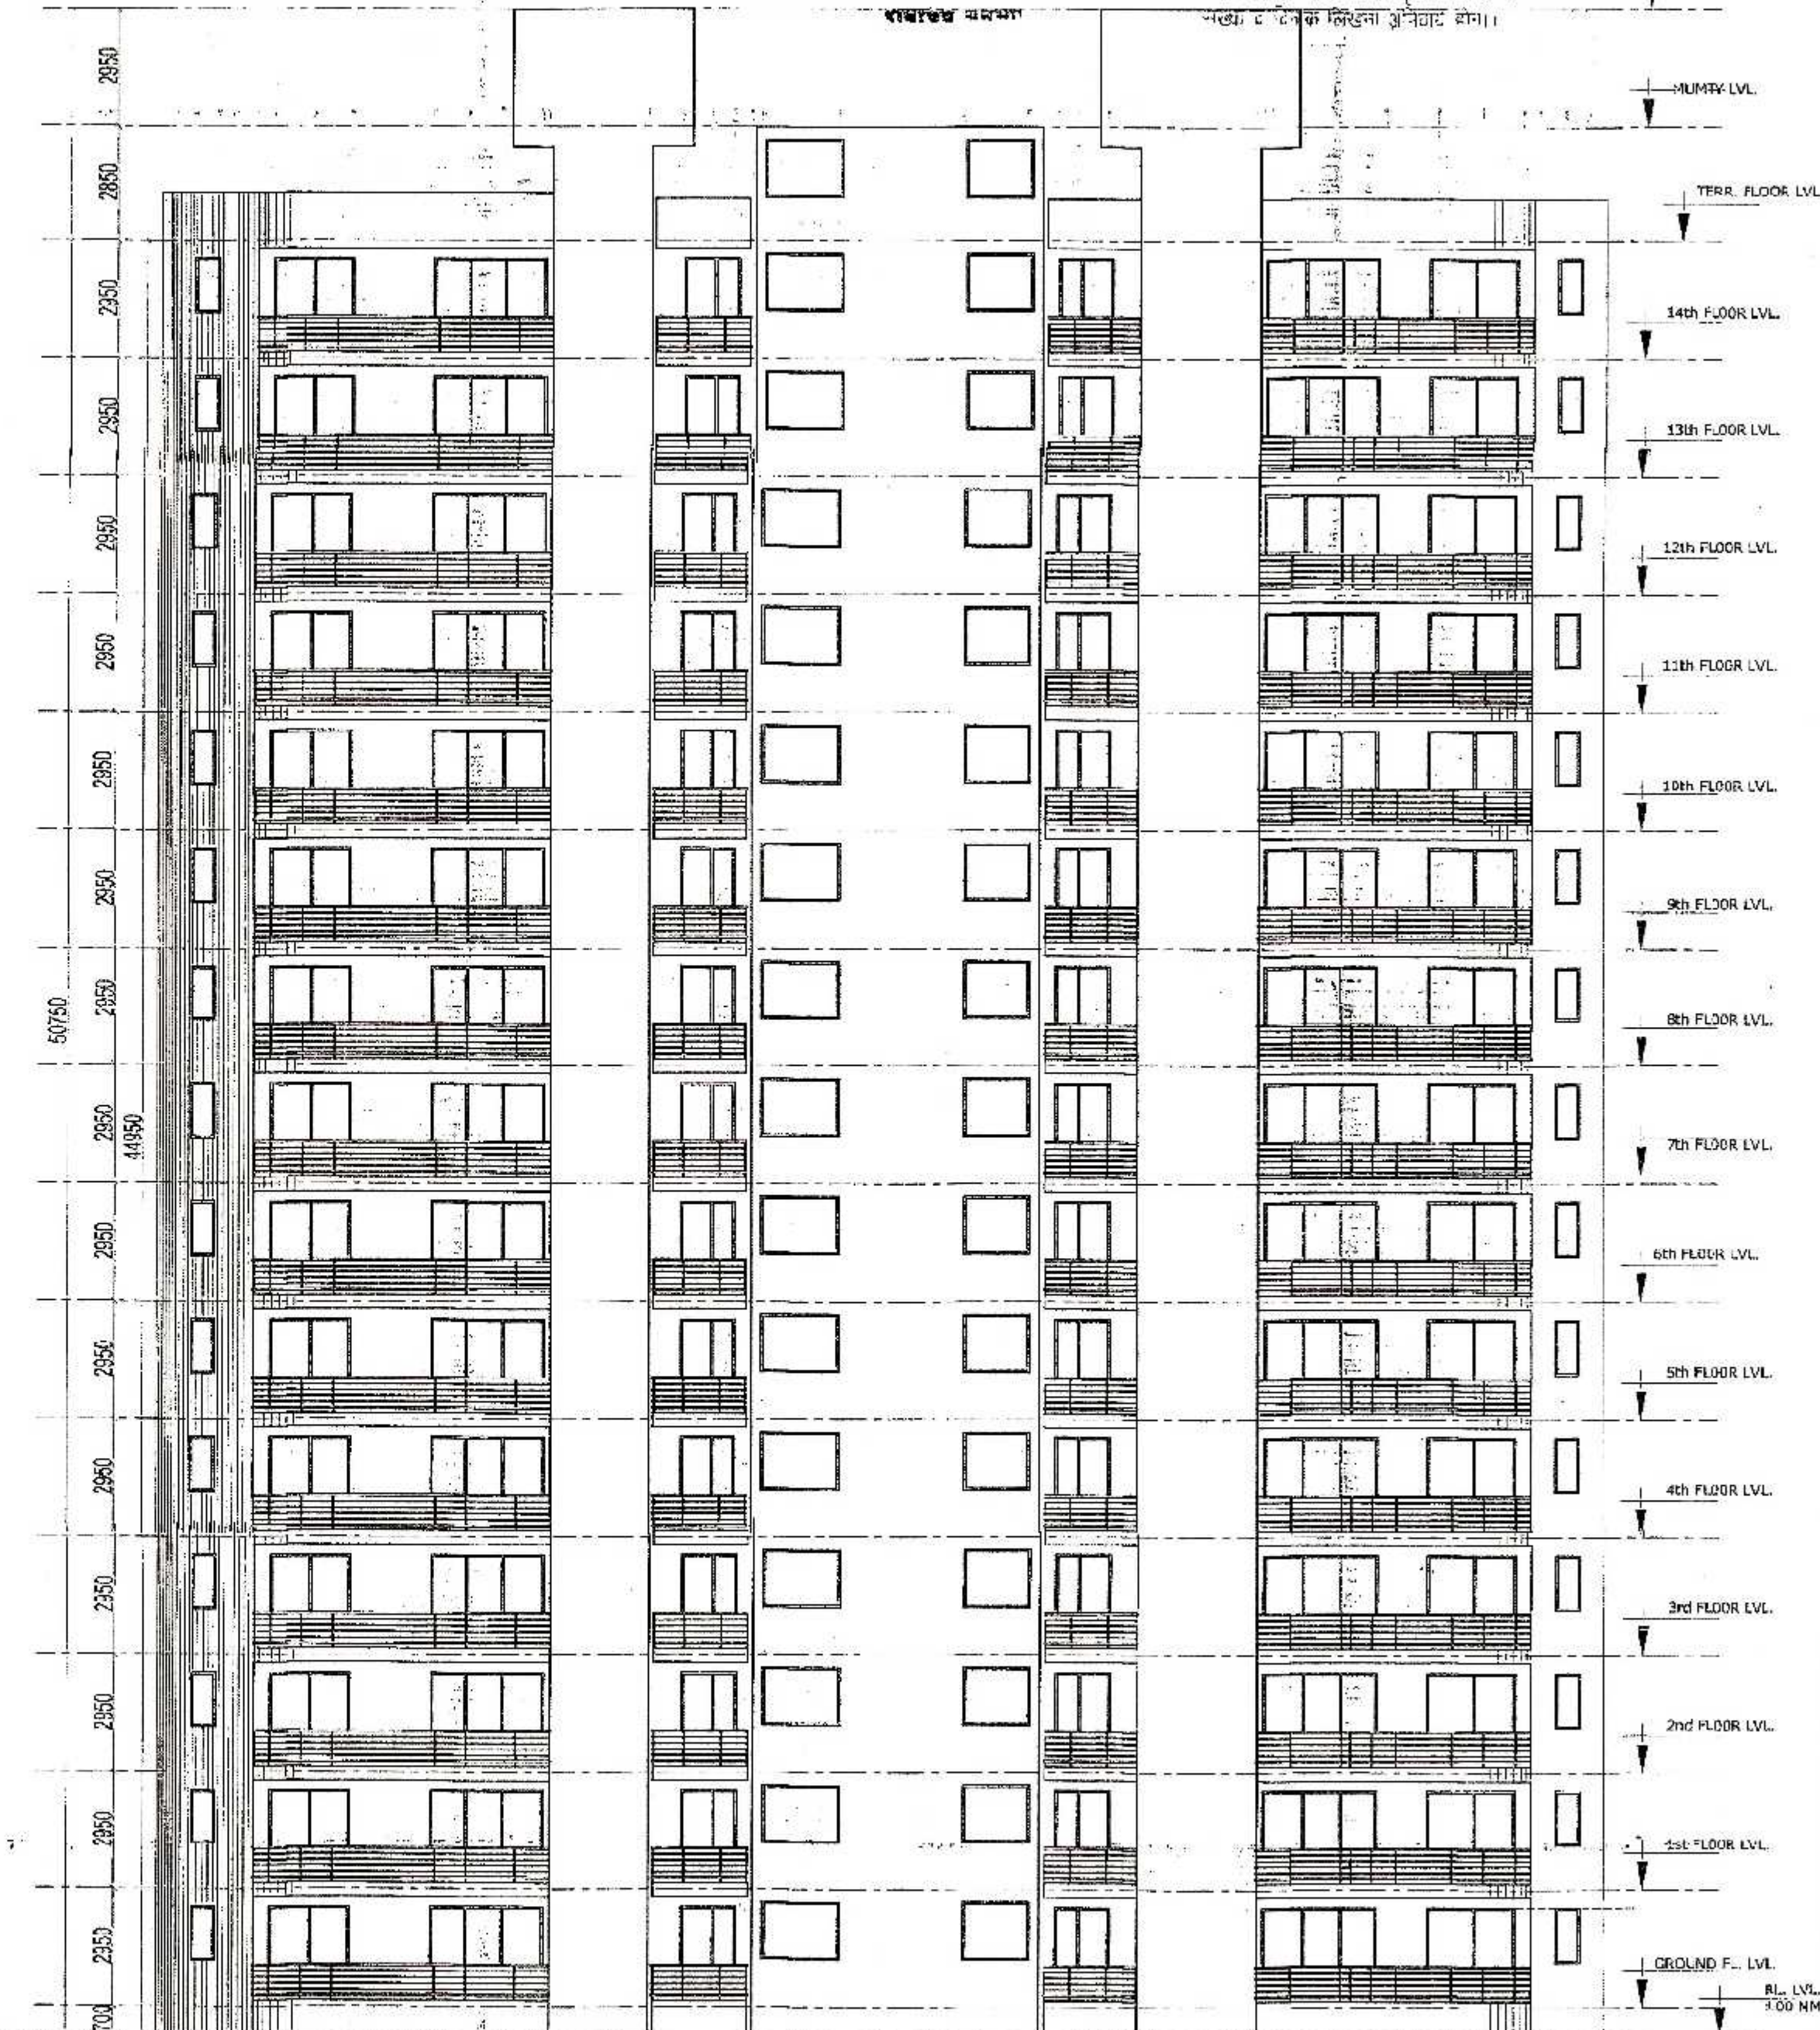

ELEVATION