




TERRACE FLOOR PLAN (BLOCK - A) (TYPE-1)

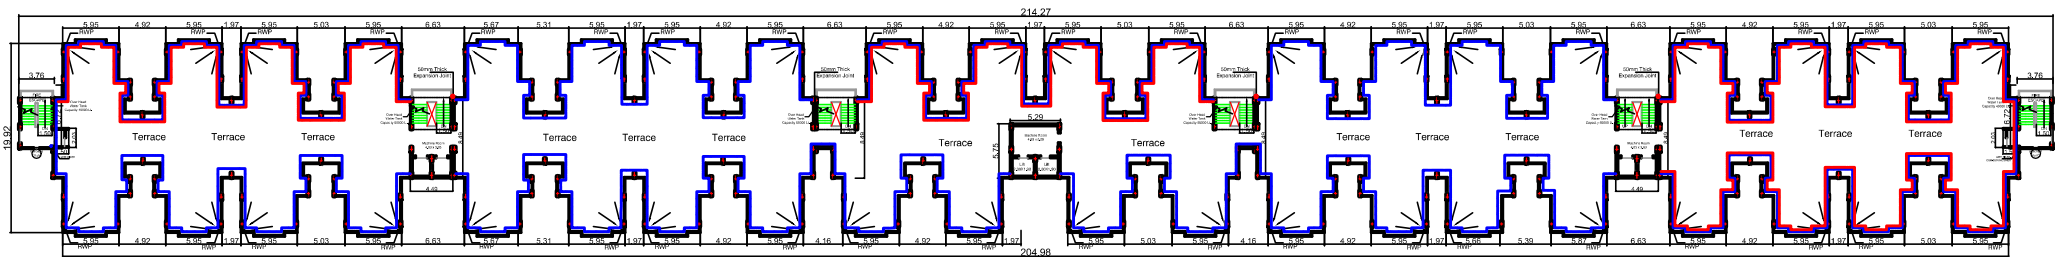

TERRACE FLOOR PLAN (BLOCK - C) (TYPE-2)

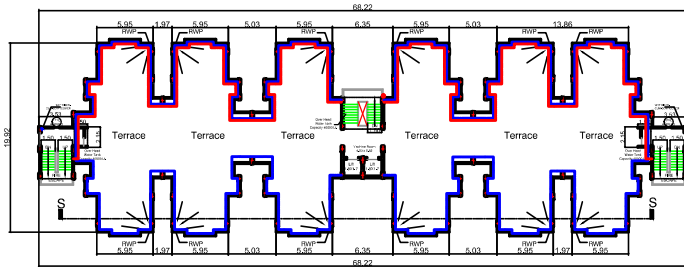

TERRACE FLOOR PLAN (BLOCK - D) (TYPE-2)

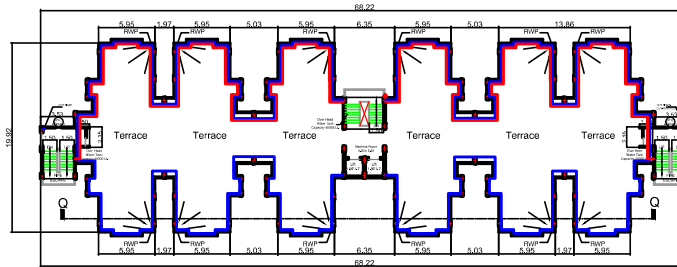

TERRACE FLOOR PLAN (BLOCK - D) (TYPE-2)

- Water Line from Bore well to OHT
- Water Line from OHT to Flats

PROPOSED RESIDENTIAL APARTMENT BUILDING PLAN ON ARAZI NO. 719 Part., 720 Part., 721 Part., 722 Part., 723 Part., 724, 725, 726, 727, 728, 729, 730 Part., 731 Part., 747 Part., 748, 749 Part., 753 Part., 757 Part. VILLAGE- BAIDANI , PARGANA - BILHAUR, TEH. - BILHAUR, DIST. - KANPUR (UP)	
OWNED BY : 1. Pushpanjali City Planners Pvt. Ltd. 2. M/S Baidani Infra Heights Pvt. Ltd. 3. M/S Mandhana Infra Heights Pvt. Ltd.	OWNER'S SIGN :
ENGINEER'S SIGN/ ARCHITECT'S SIGN	
PAVAN & ASSOCIATES HIG 21, Mukharji Vihar, Indira Nagar Kanpur 208024 Phone No. 08090823823	
Scale - 1:200	
DRW. No. - 1/1	