


S.N.	PLUMBING LEGENDS:-	
01	IRRIGATION LINE	→
02	GARDEN HYDRANT	⊕ GH

BELVEDERE

WATER SUPPLY LAYOUT FOR SITE PLAN

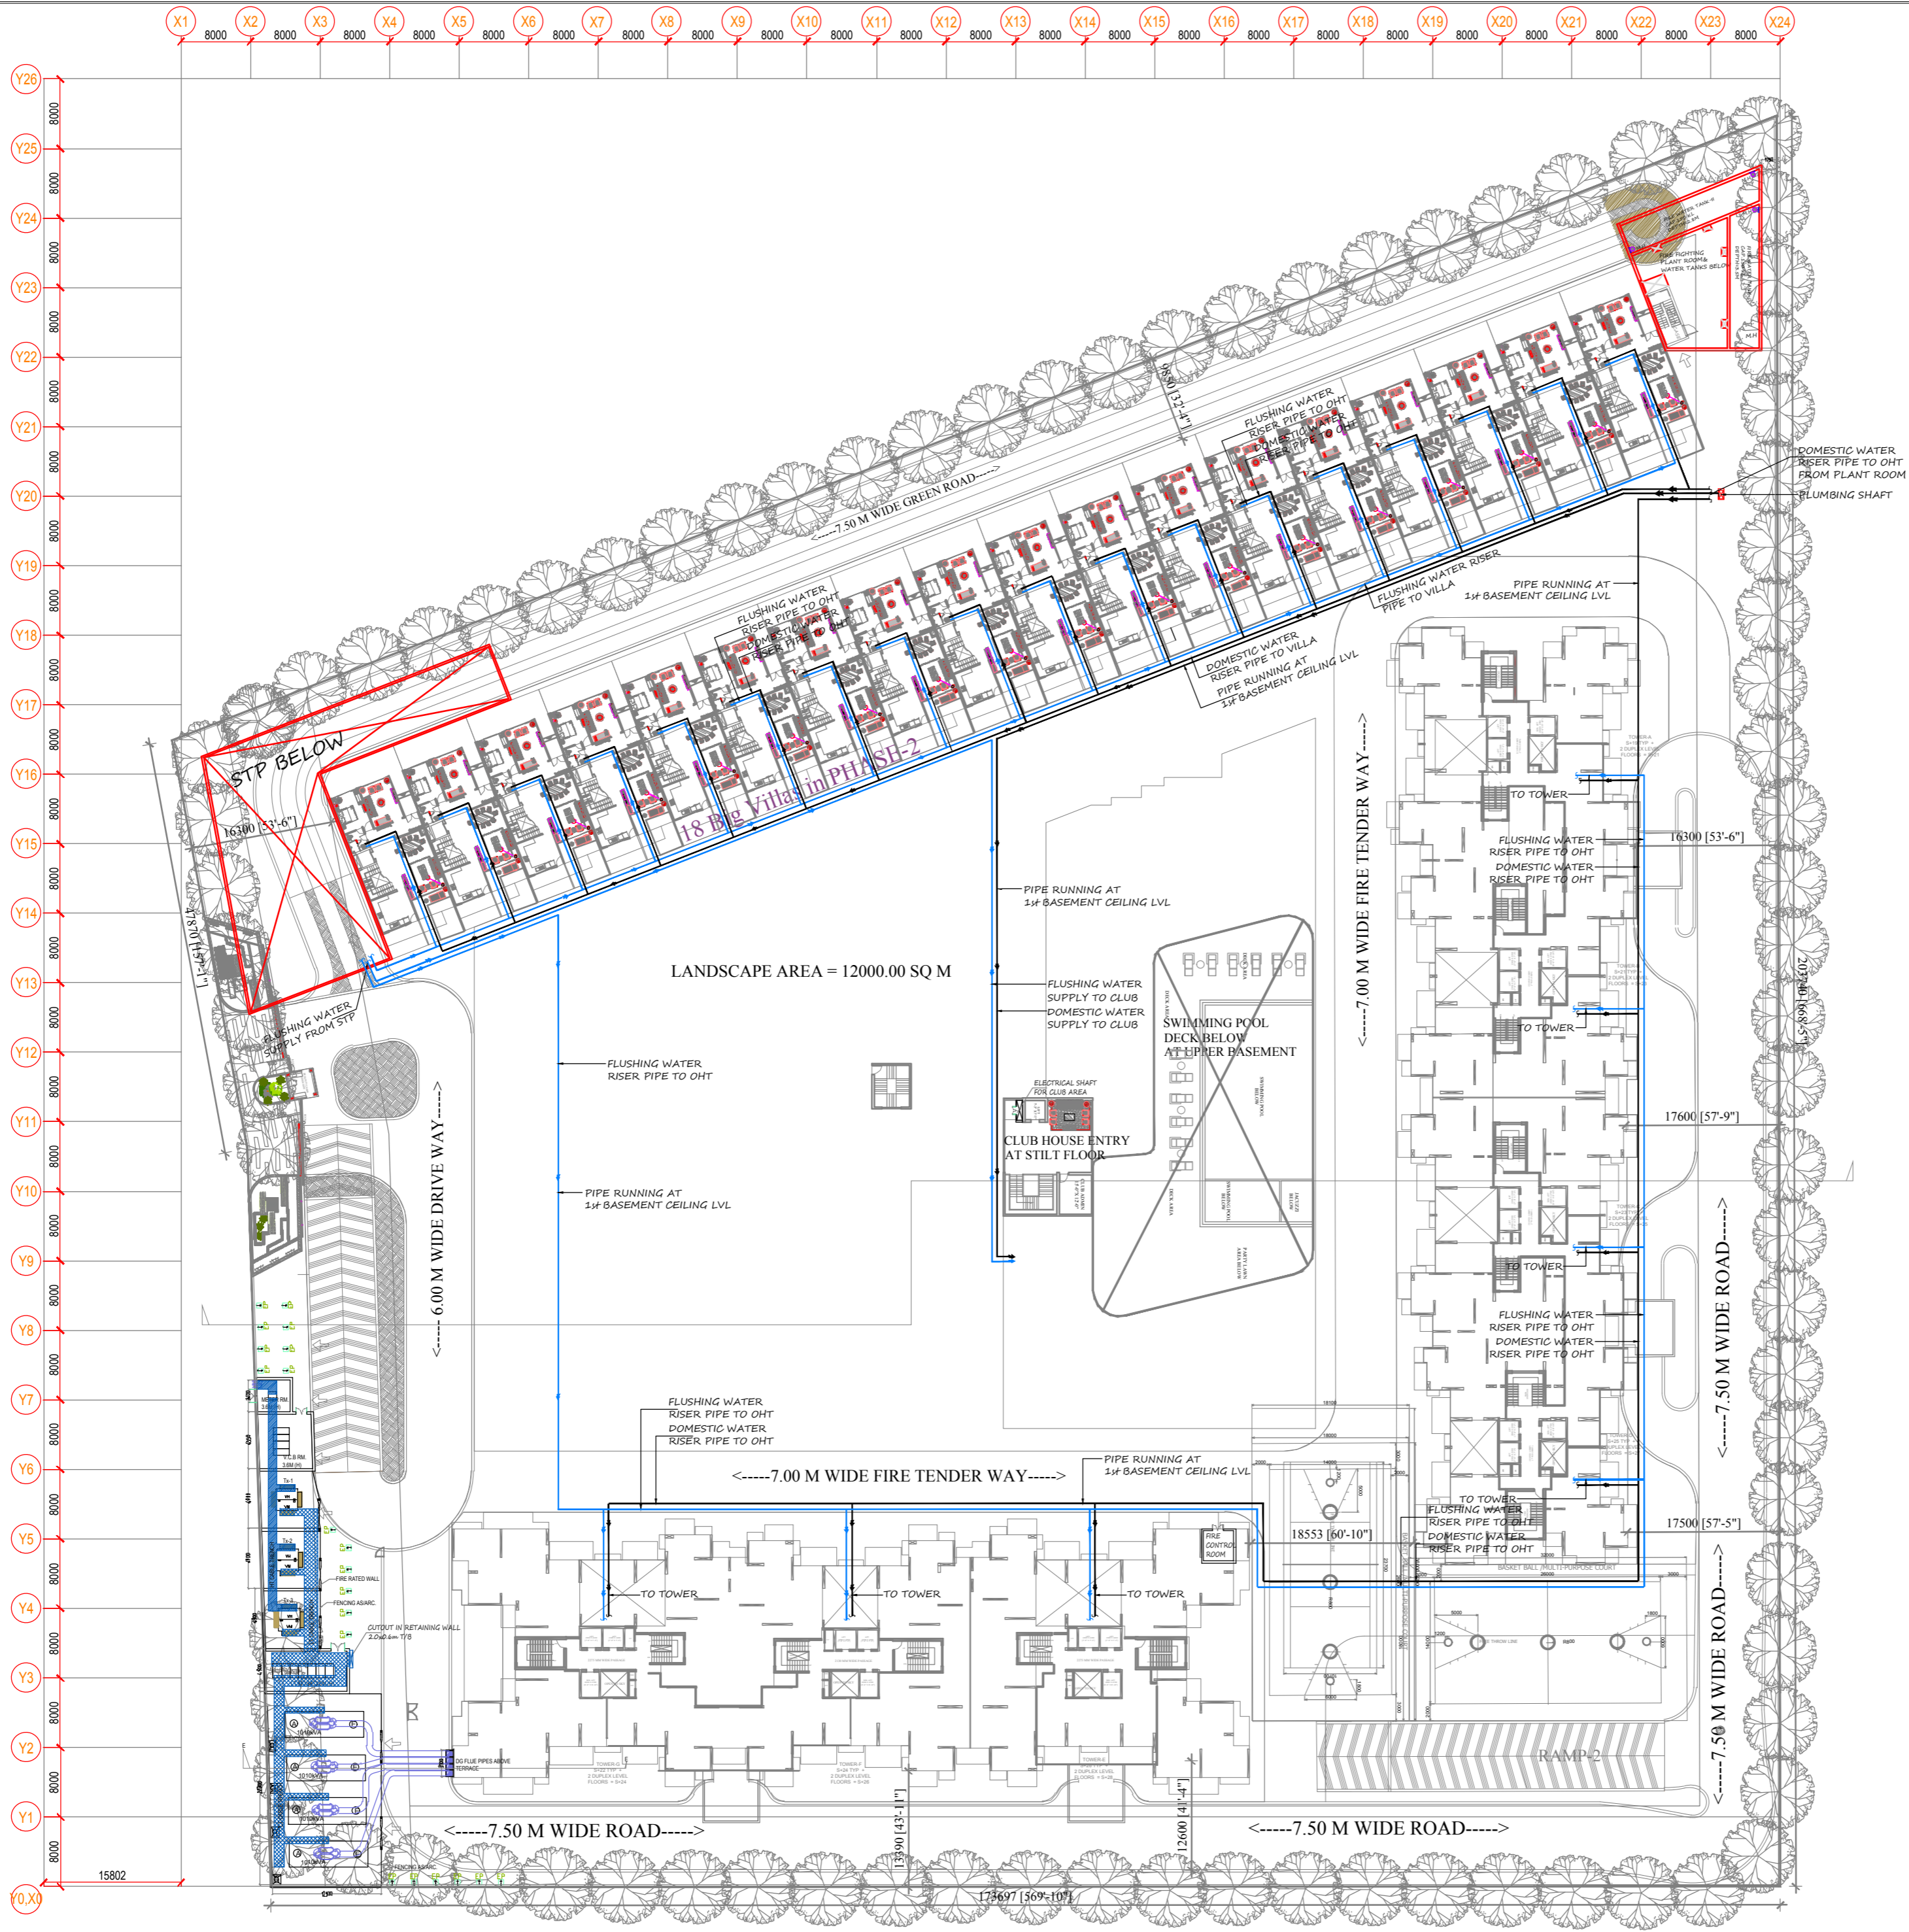

PART PLOT AREA = 30000.0 SQM