

LEGEND :

S.No.	SYMBOL	DESCRIPTION
1.	M.H	MANHOLE
2.	—	SEWER LINE
3.	CP	CATCH PIT
4.	—	UNDER GROUND PIPE DRAIN
5.	—	MUNICIPAL WATER SUPPLY PIPE LINE
6.	—	RECYCLED WATER SUPPLY LINE FOR FLUSHING
7.	—	RECYCLED WATER SUPPLY LINE FOR HORTICULTURE
8.	—	DOMESTIC WATER SUPPLY LINE
9.	GH	GARDEN HYDRANT
10.	—	BASEMENT RETAINING WALL
11.	—	RAIN WATER HARVESTING PIT

LEGEND :

S.No.	SYMBOL	DESCRIPTION
1.	—	FIRE LINE
2.	YH	YARD HYDRANT 80 MM DIA. SINGLE HEADED HYDRANT VALVE WITH 2 NOS. 15 M. LONG, 63 MM DIA. FIRE HOSE PIPE & 1 NO. BRANCH PIPE WITH NOZZLE
3.	—	4 WAY FIRE BRIGADE INLET CONNECTION
4.	—	2 WAY FIRE BRIGADE DRAWOUT CONNECTION
5.	—	BUTTERFLY VALVE
6.	—	NONRETURN VALVE (CHECK VALVE)
7.	—	ISOLATING VALVE WITH MASONRY CHAMBER

For INDOSAM INFRA PVT. LTD.

 Director

rev. no.	date	revision

project
 RESIDENTIAL COMPLEX "INDOSAM ICONIC"
 AT PLOT NO.-5, NEWLY SUB LEASED LAND
 AREA = 4228.77 SQ.MT. ON DATED 18/02/2024
 AT ECO CITY, SECTOR-75, NOIDA (U.P.)

title
 LAYOUT PLAN

subtitle
 SERVICES CO-ORDINATION PLAN

drawing released for
 APPROVAL SUBMISSION
 ADVANCE COPY CONSTRUCTION

drp. no. ISAM / 25811 / ES - 01 **drawn by** Prem Saini

scale 1 : 200 **designed by** Badri Vishal



date 03.11.2025 **checked by** Badri Vishal

architects
 Space Designers International
 B-34, Sector-67, NOIDA-201301
 Ph: 91-120-2684445, 48-47-83-49
 e-mail: spacedi@gmail.com, www.spacedi.com

services consultant
 Cespl Consultants Pvt. Ltd.
 B - 67, Sector - 67, Noida - 201 301
 Tel : 91-120-2225468 / 3225401
 e-mail : cespl@cespl.in, website : www.cespl.in

VISITOR PARKING
 O.C OBTAIN ON
 DATED : - 01/05/2019
 FILE NO:- B.C./B.P.-III-275/1119



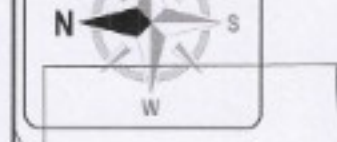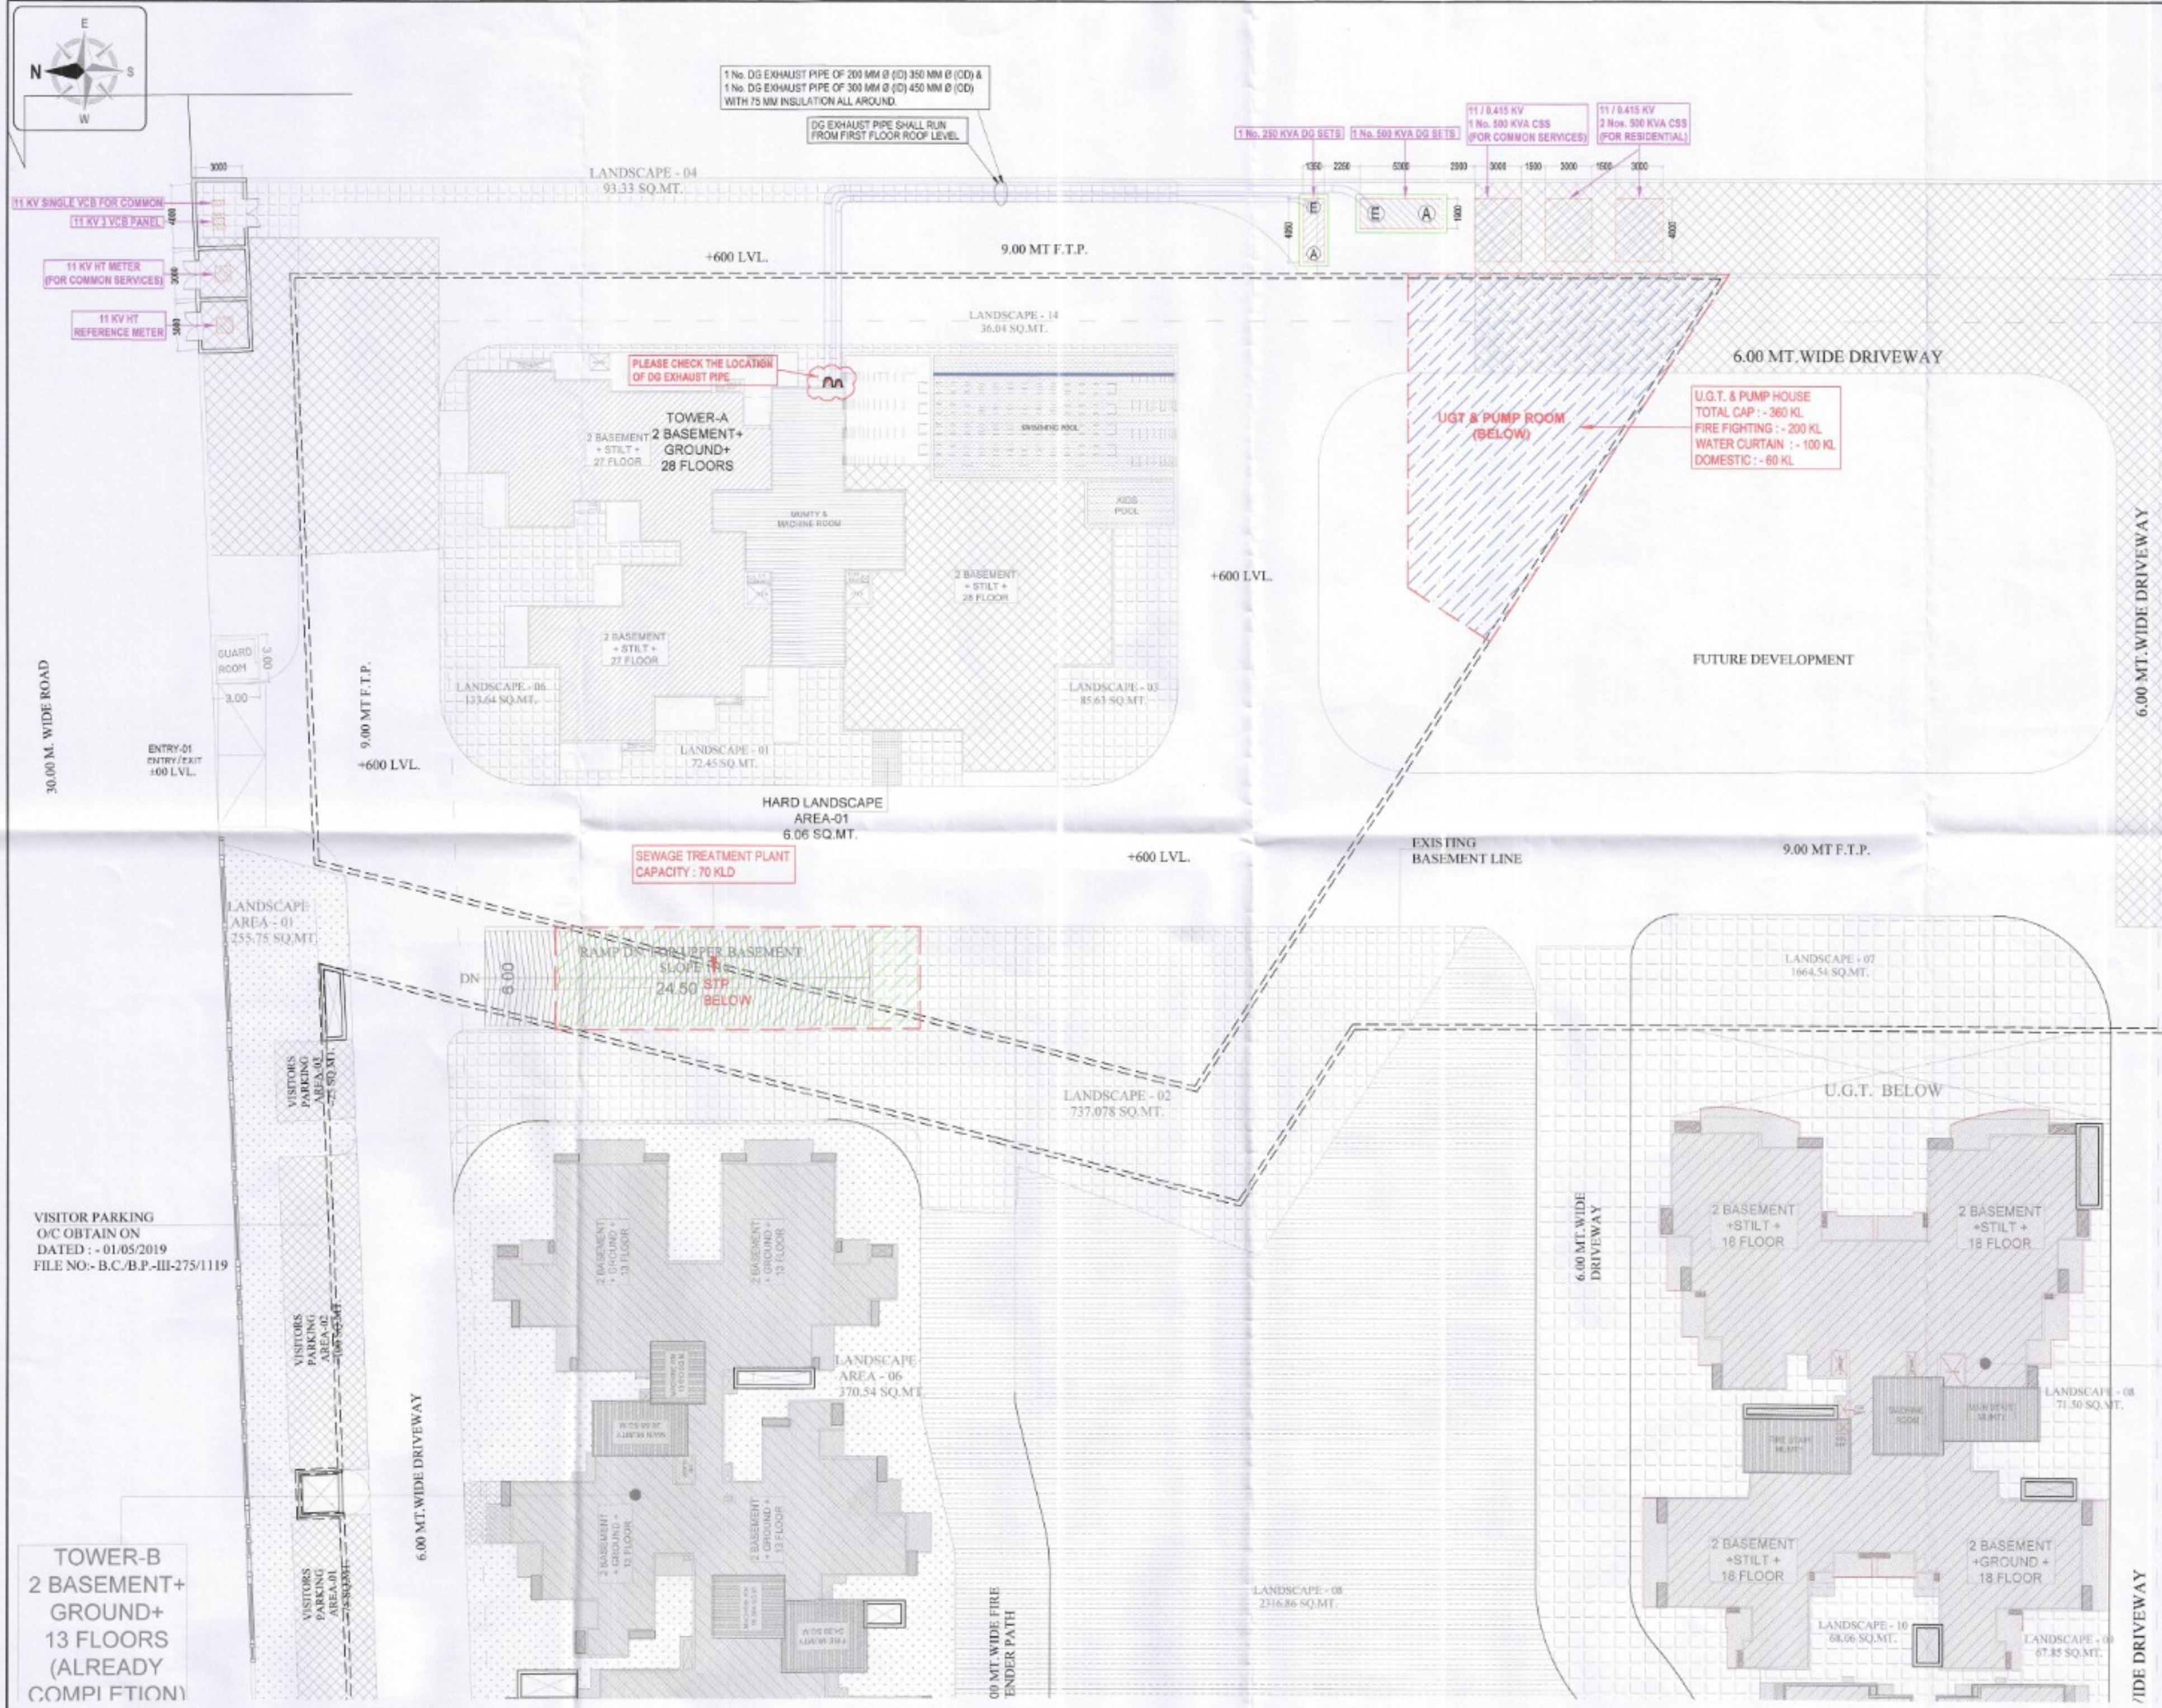

11 KV SINGLE VCB FOR COMMON
11 KV 3 VCB PANEL
11 KV HT METER (FOR COMMON SERVICES)
11 KV HT REFERENCE METER

1 No. DG EXHAUST PIPE OF 200 MM Ø (Ø) 350 MM Ø (Ø) &
1 No. DG EXHAUST PIPE OF 300 MM Ø (Ø) 450 MM Ø (Ø)
WITH 75 MM INSULATION ALL AROUND.
DG EXHAUST PIPE SHALL RUN FROM FIRST FLOOR ROOF LEVEL.

11 / 0.415 KV
1 No. 500 KVA CSS (FOR COMMON SERVICES)
2 Nos. 500 KVA CSS (FOR RESIDENTIAL)

U.G.T. & PUMP HOUSE
TOTAL CAP - 380 KL
FIRE FIGHTING - 200 KL
WATER CURTAIN - 100 KL
DOMESTIC - 80 KL

PLEASE CHECK THE LOCATION OF DG EXHAUST PIPE

SEWAGE TREATMENT PLANT
CAPACITY : 70 KLD

RAMP DOWN UPPER BASEMENT
SLOPE 1:24.50
STP BELOW

VISITOR PARKING
O/C OBTAIN ON
DATED : - 01.05/2019
FILE NO. - B.C.B.P.-III-275/1119

TOWER-B
2 BASEMENT+
GROUND+
13 FLOORS
(ALREADY COMPLETION)

For INDOSAM INFRA PVT. LTD.
[Signature]
Director

Rev. no.	date	revision

project
RESIDENTIAL COMPLEX "INDOSAM ICONIC"
AT PLOT NO.-5, NEWLY SUB LEASED LAND
AREA = 4228.77 SQ.MT. ON DATED 16/02/2024
AT ECO CITY, SECTOR-75, NOIDA (U.P.)

title
LAYOUT PLAN

sub title
ELECTRICAL SETTING-OUT PLAN

drawing released for
 APPROVAL SUBMISSION
 ADVANCE COPY CONSTRUCTION

arg. no. INDO / ELEC / EXT - 05 drawn by M.Ansari
scale 1 : 200 designed by Ateeq Ur Rehman
date 03.11.2025 checked by Ateeq Ur Rehman

architects
Space Designers International
B-34, Sector-67, NOIDA-201301
PH: 91-92-2694463, 4647, 4649
e-mail: spacedesigners@gmail.com, www.spacedesigners.com

services consultant
Cespl Consultants Pvt. Ltd.
B-47, Sector-67, Noida-201301
Tel: 91-92-2694463, 4647, 4649
e-mail: mail@cespl.in, website: www.cespl.in