


S No.	SYMBOL	DESCRIPTION
1.		POLE LIGHT
2.		FEEDER PILLAR
3.		HT TRENCH (1000 MM DEPTH)
4.		LT TRENCH (1000 MM DEPTH)
5.		EARTH PIT
6.		DWG HDPE PIPE FOR ELECTRICAL
7.		DWG HDPE PIPE FOR LV

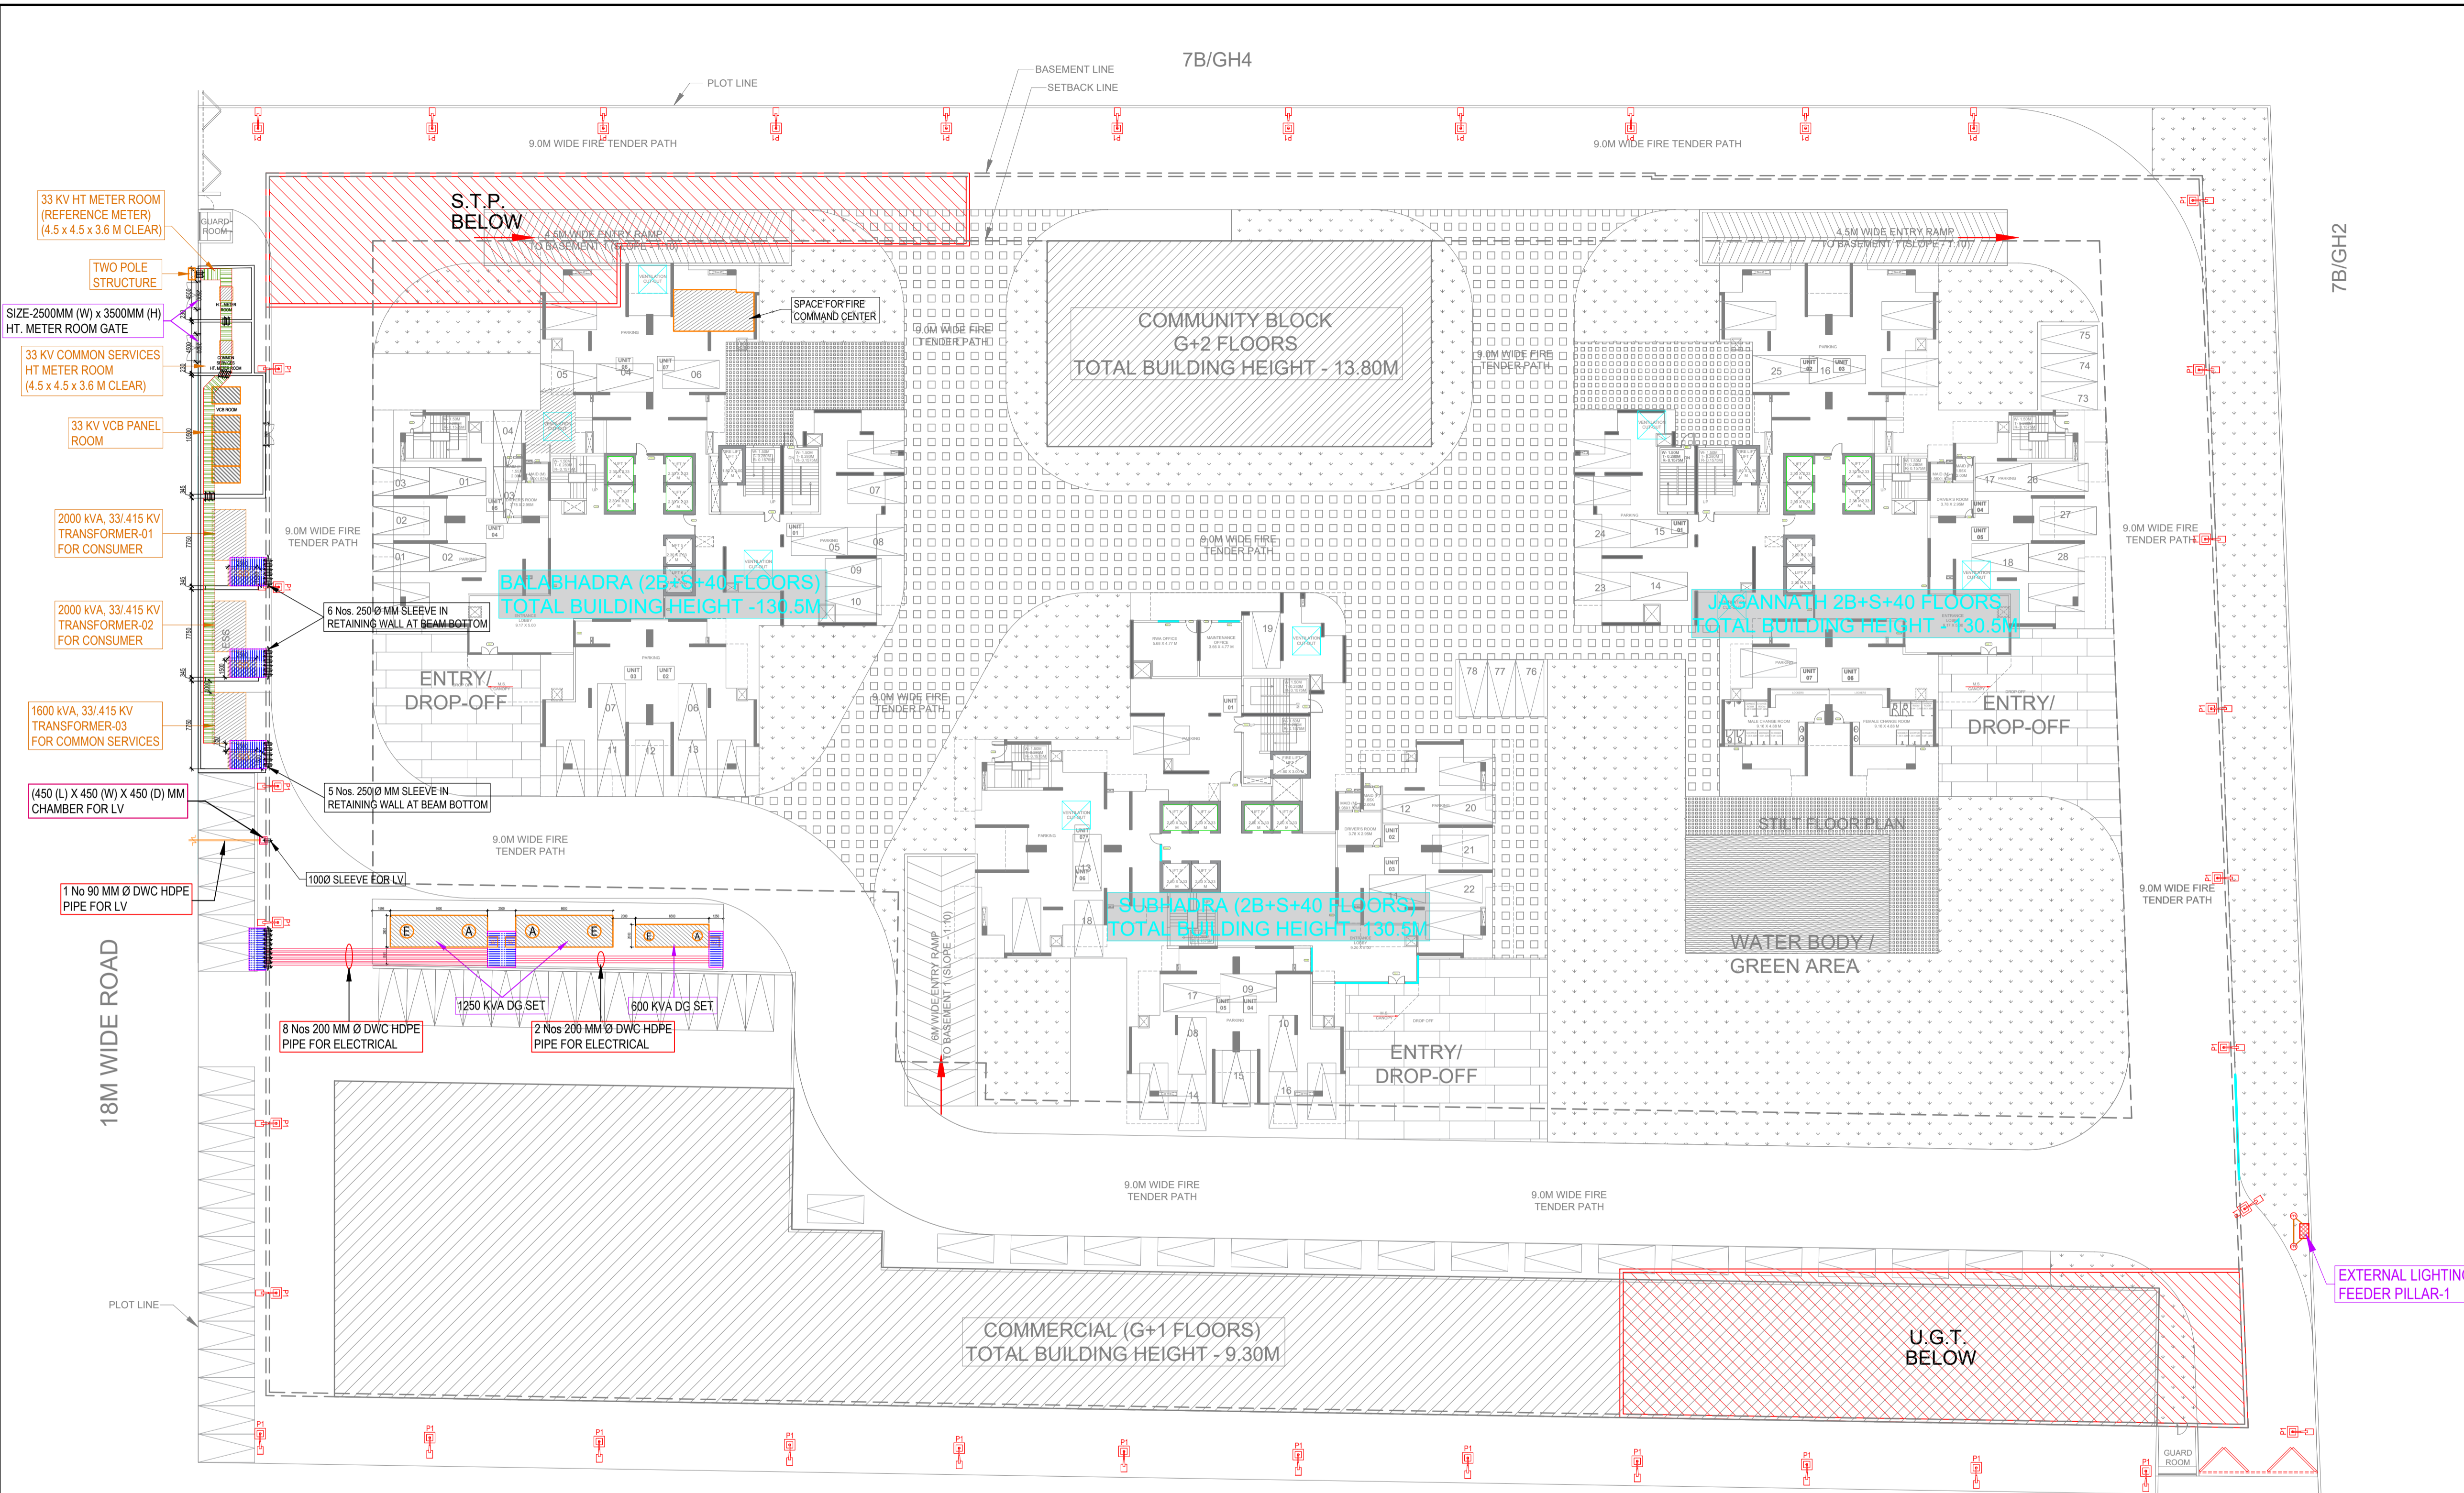

OPEN PARKING SEPARATELY ASSIGNED FOR COMMERCIAL

TYPE	NO. MARKED IN PLAN	TOTAL
OPEN SINGLE	1 TO 28	28
OPEN STACKED	29 TO 54	28
TOTAL		56

SITE PLAN EXTERNAL ELECTRICAL SERVICES

Services Consultant :

cespi Cespi Consultants Pvt. Ltd.
 B - 67, Sector - 67, Noida - 201 301
 Tel : (0120) 3225400 / 3225401
 e mail : mail@cespi.in, website : www.cespi.in

OWNER'S NAME AND SIGNATURE:
 M/S COSMOS REIT PVT. LTD. BF-33,
 ADITYA CITY CENTRE,
 INDIRAPURAM, GHAZIABAD

For Cosmos Reit Private Ltd.

 Authorised Signatory

ARCH/ENG'S NAME AND SIGNATURE:

AALHAD PANDE
 CA/2010/48442
 Aalhad Uday Nivedita Pande