


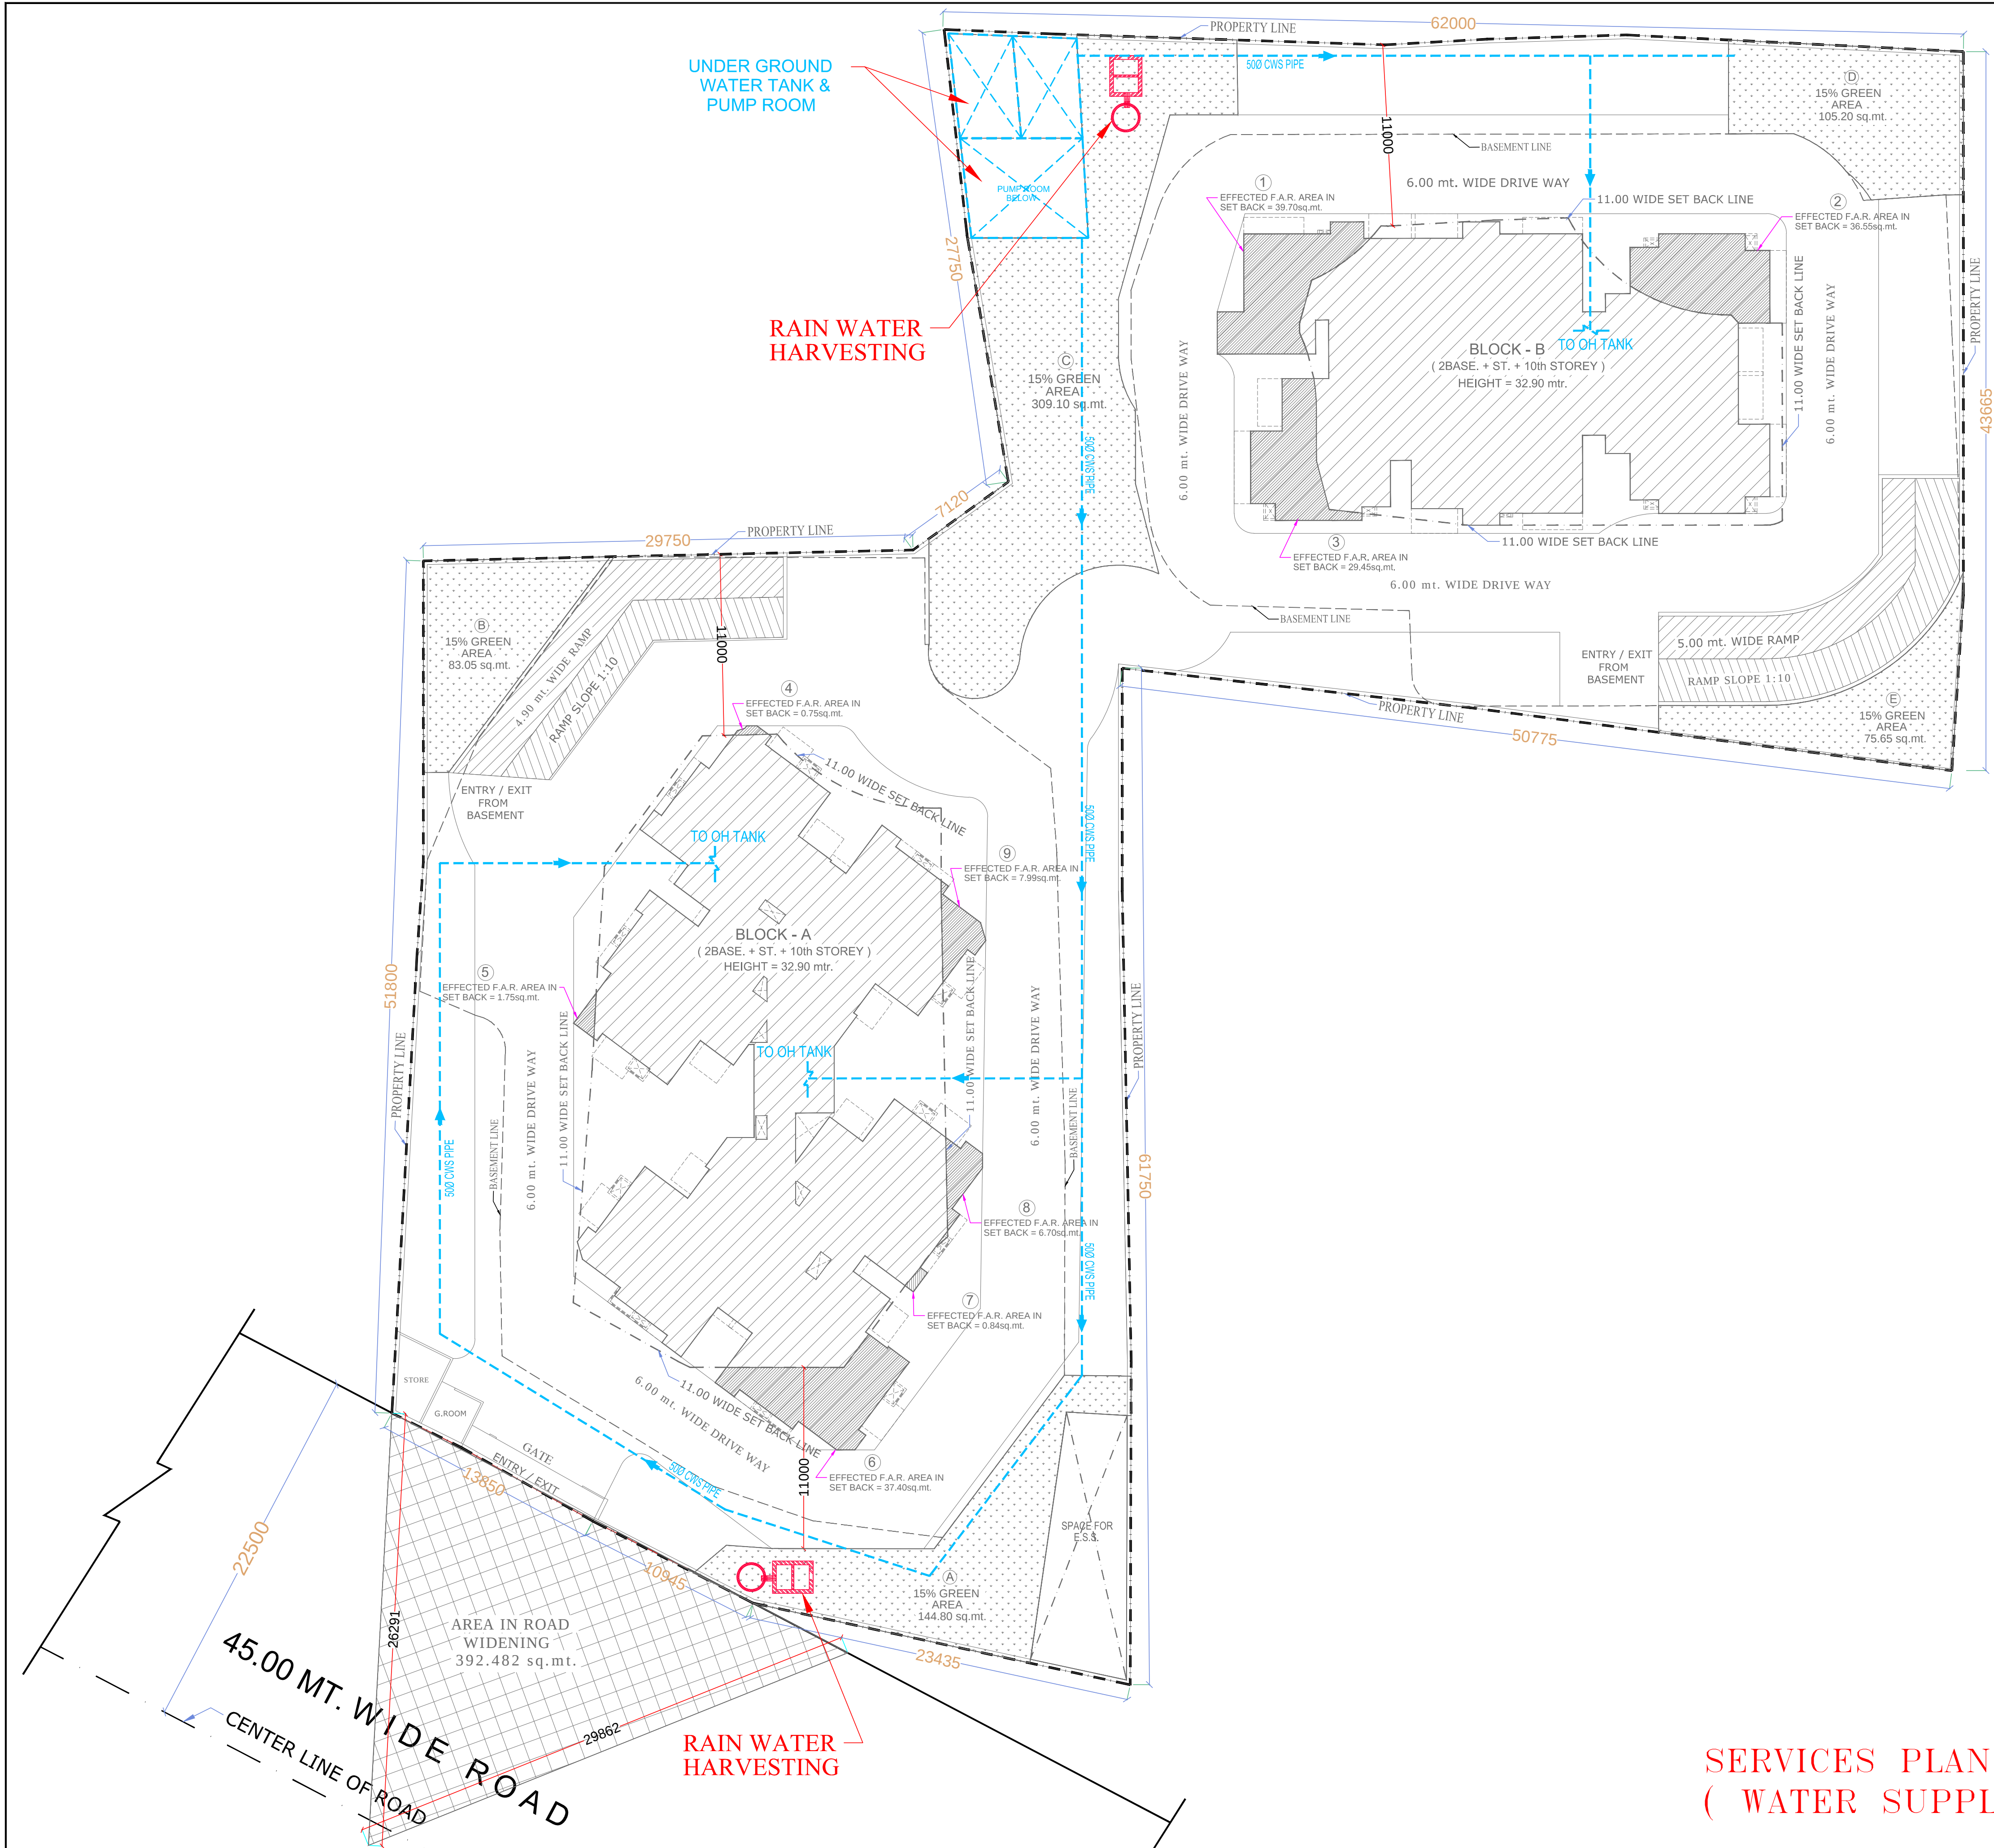

LEGEND

SYMBOL	DESCRIPTION
	COLD WATER SUPPLY LINE 500 CWS PIPE

PROJECT:

DRAWING FOR THE EXISTING
GROUP HOUSING AT KHASARA NO:- 359 TO 362
& 372 AT VILLAGE - NOOR NAGAR, GHAZIABAD

BUILDER & PROMOTERS :-

M/S - S. V. MEGA LIMITED.

FORMALY :-

M/S - S. V. MEGASTRUCTURE LTD.

THROUGH :-

Dr. SURAJ SINGH

DRAWING TITLE :

SERVICES PLAN SHOWING
(WATER SUPPLY PLAN)

DEVELOPER'S

ARCHITECT'S SIGN.

ANUJ AGARWAL ARCHITECTS
OFFICE:- A-244 KAUSHAMBI GHAZIABAD (U.P.)
Ph:-0120 - 4165716 , 4563716 , 6454182
e-mail : arch.anujagarwal@gmail.com

SCALE

DEALT BY

DATE

DESIGN BY

CHECKED BY

DRG. NO.

DG - 02