
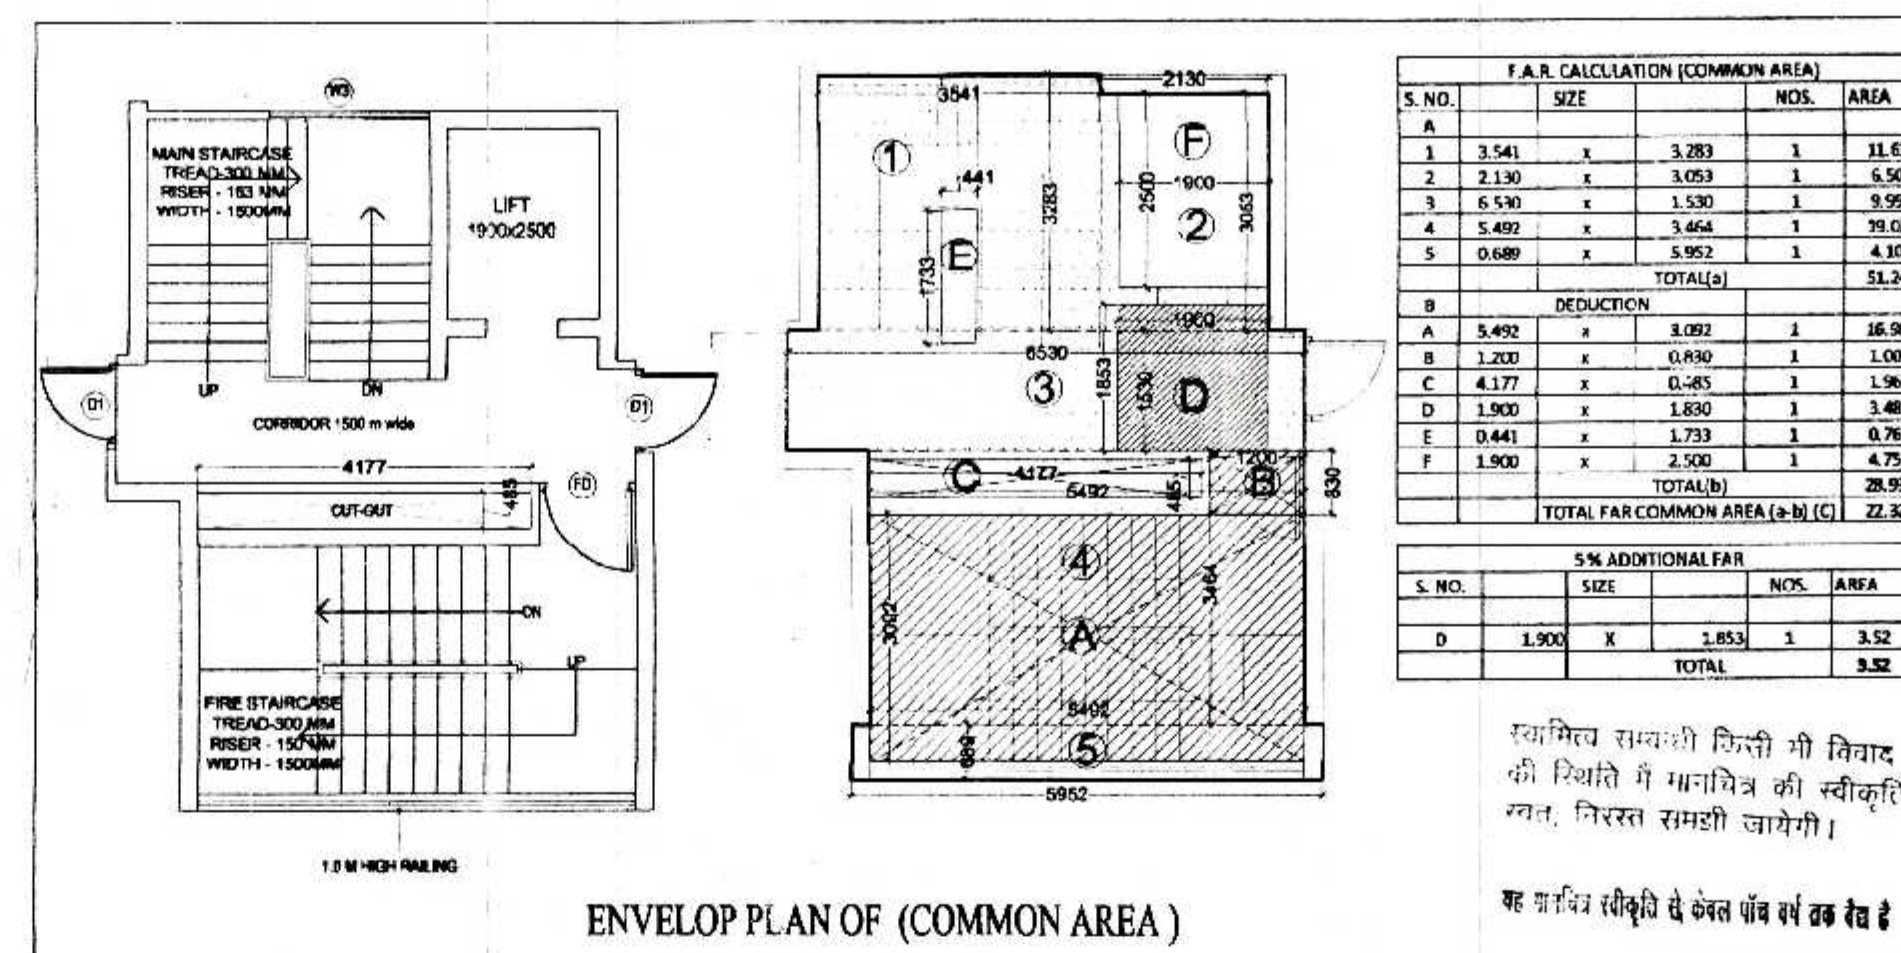


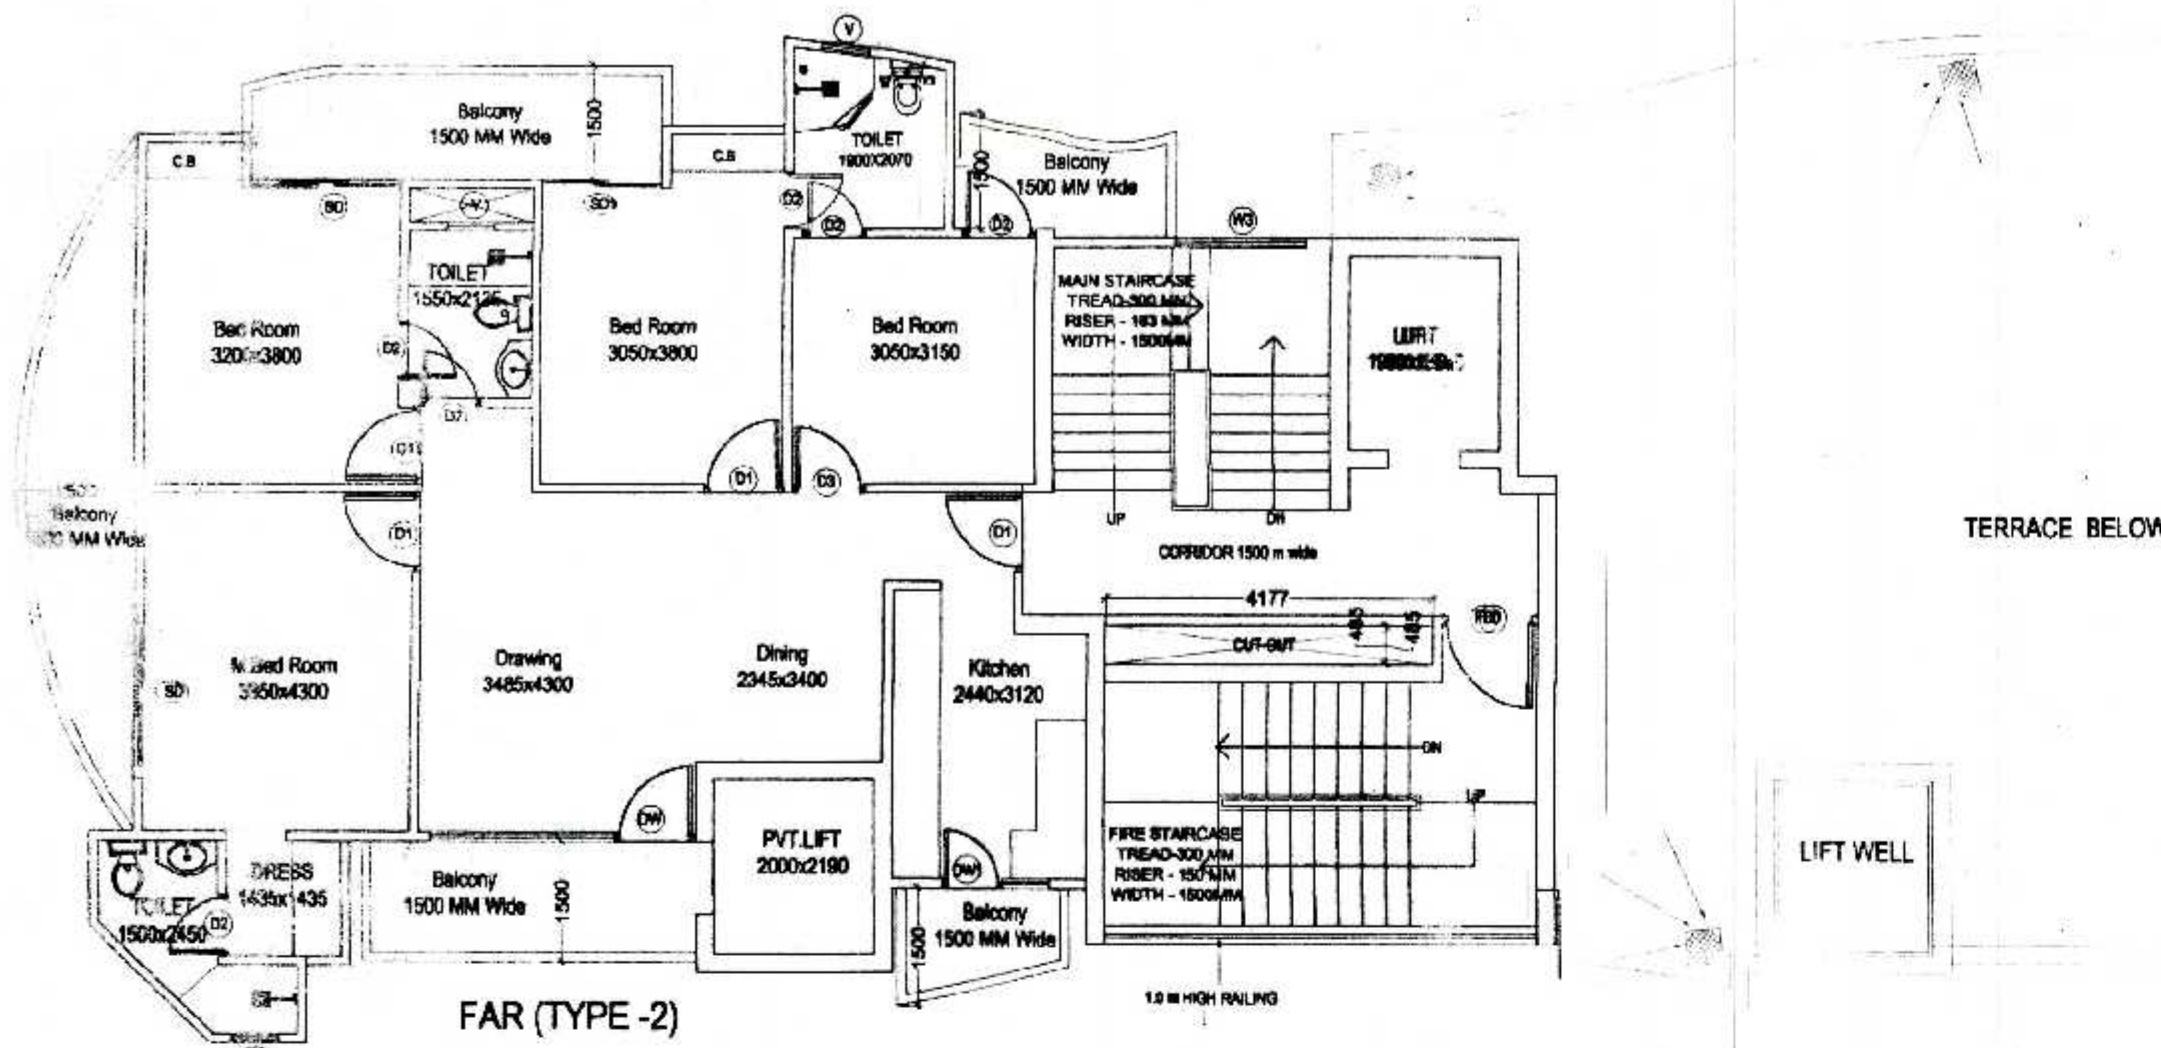

F.A.R. CALCULATION (COMMON AREA)				
S. NO.	SIZE	NOS.	AREA	

स्वाधिका समकाली किरसी गी विवाद की स्थिति में मांगाने की स्वीकृति नहीं, निरस्त समझी जायेगी।





TOTAL FAR AREA				
S. NO.	TYPES OF FLAT	AREA PER FLAT	NOS.	FAR AREA
1	TYPE 2 (B)	108.98	1	108.98
2	COMMON (C)	22.32	1	22.32
TOTAL FAR (A+B+C)				131.30

NON FAR AREA (FIRE STAIR CASE)				
S. NO.	SIZE	NOS.	AREA	
A	5.492	1	5.492	
B	1.200	1	1.200	
TOTAL NON FAR				17.98

TOTAL 5 % ADDITIONAL FAR				
S. NO.	SIZE	NOS.	AREA	
1	UNIT 1 (A)	1	4.04	
C	LIFT LOBBY	1	3.52	
TOTAL				7.56



हस्ताक्षर
राजेश शर्मा
आर. राक्षित शर्मा
195, राम विहार, दिल्ली-92, फोन-011-42518322

SCHEDULE OF OPENING

S.NO.	TYPE	SIZE	SILL LVL.	LINTEL LVL.
1.	SD	2000x2500	0.0	BEAM BOTTOM
2.	SD1	1500x2500	0.0	BEAM BOTTOM
3.	D	1050x2500	0.0	BEAM BOTTOM
4.	D1	1000x2500	0.0	BEAM BOTTOM
5.	D2	750x2500	0.0	BEAM BOTTOM
6.	D3	900x2500	0.0	BEAM BOTTOM
7.	DW	3200x2500	0.0	BEAM BOTTOM
8.	DW1	1350x2500	0.0	BEAM BOTTOM
9.	W	1440x2000	1000	BEAM BOTTOM
10.	w1	1035x500	500	2500
11.	w2	3198x500	500	2500
11.	w3	2000x500	500	2500
12.	V	600x1000	1100	2100
13.	FD	1100x2500	0.0	BEAM BOTTOM

SUBMISSION DRAWING FOR PROPOSED GROUP HOUSING AT PLOT NO. 01, AT SMV INTEGRATED TOWNSHIP VIII: SHAHPUR - BAMHETA, GHAZIABAD

OWNER: SMV AGENCIES PVT LTD
8-C, HANSALYA BARAKHAMBHA ROAD, NEW DELHI - 01

ARCHITECT: Ar. Rachit Sharma
195, RAM VIHAR, DELHI-92, PHONE-011-42518322

DRAWING TITLE: TOWER - 1st
10th to 13th FLOOR
AREA CALCULATION

DRAWING NO.


NORTH

SCALE: 1:100

ARCH. SEAL & SIG. OWNERS SIG.

RACHIT SHARMA
B.Arch. MUDP
COA No. CA/2002/30415

For SMV AGENCIES PVT. LTD.
Director

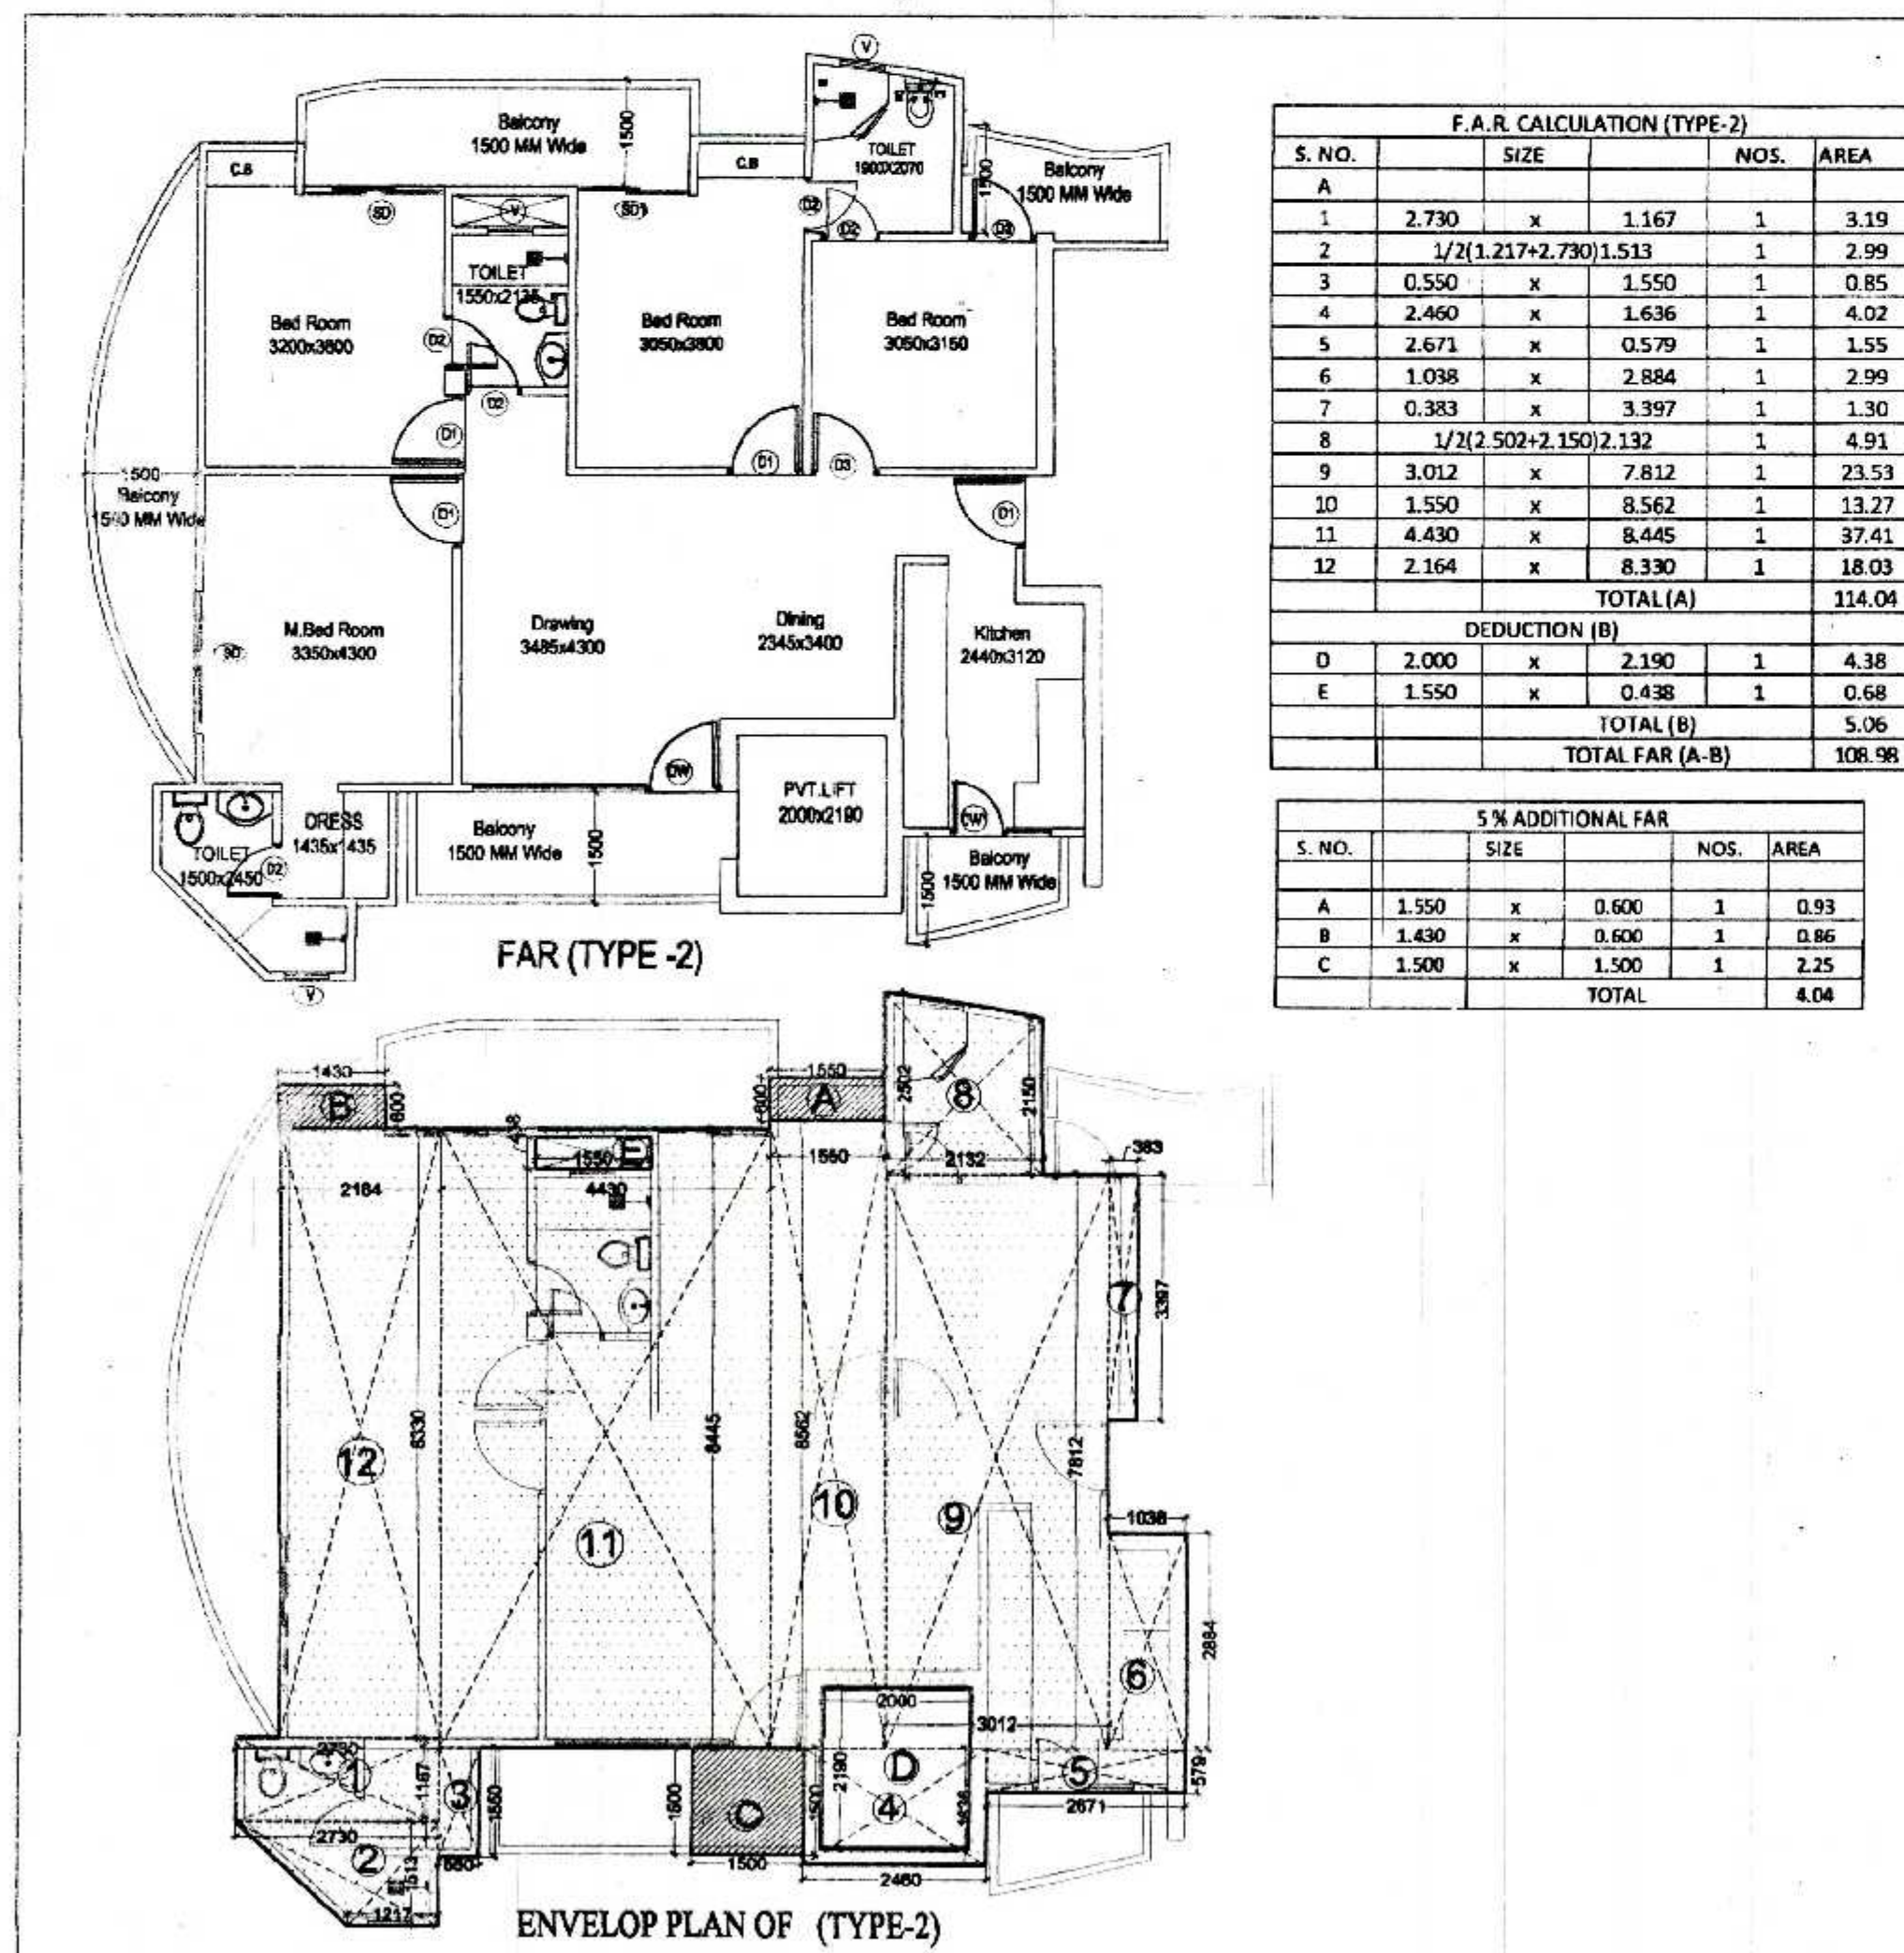

F.A.R. CALCULATION (TYPE-2)				
S. NO.	SIZE	NOS.	AREA	
TOTAL (A)				114.04
DEDUCTION (B)				
TOTAL (B)				5.06
TOTAL FAR (A-B)				108.98

5% ADDITIONAL FAR				
S. NO.	SIZE	NOS.	AREA	
TOTAL				4.04

