



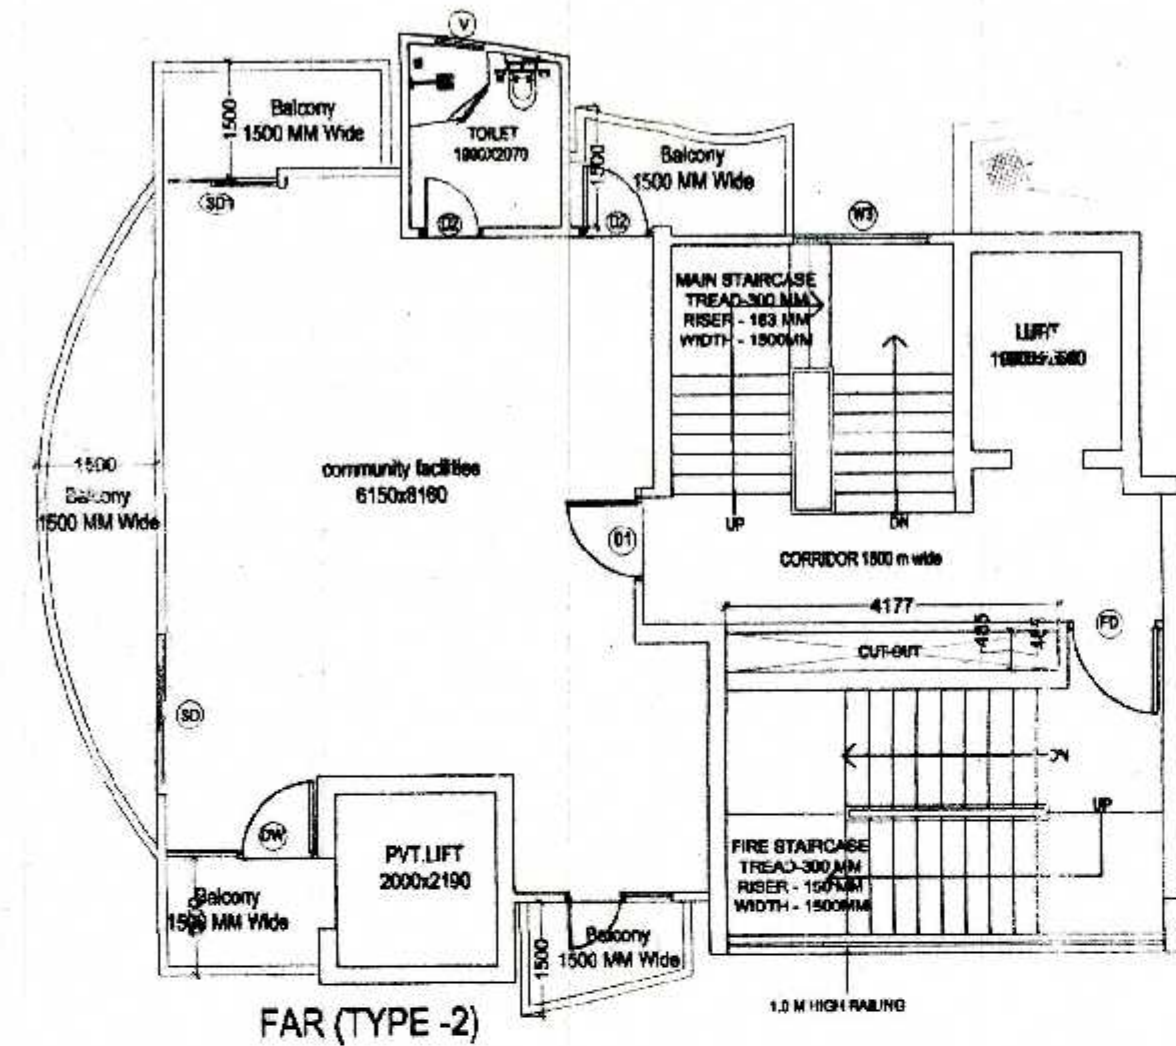

TERRACE BELOW

LIFT WELL

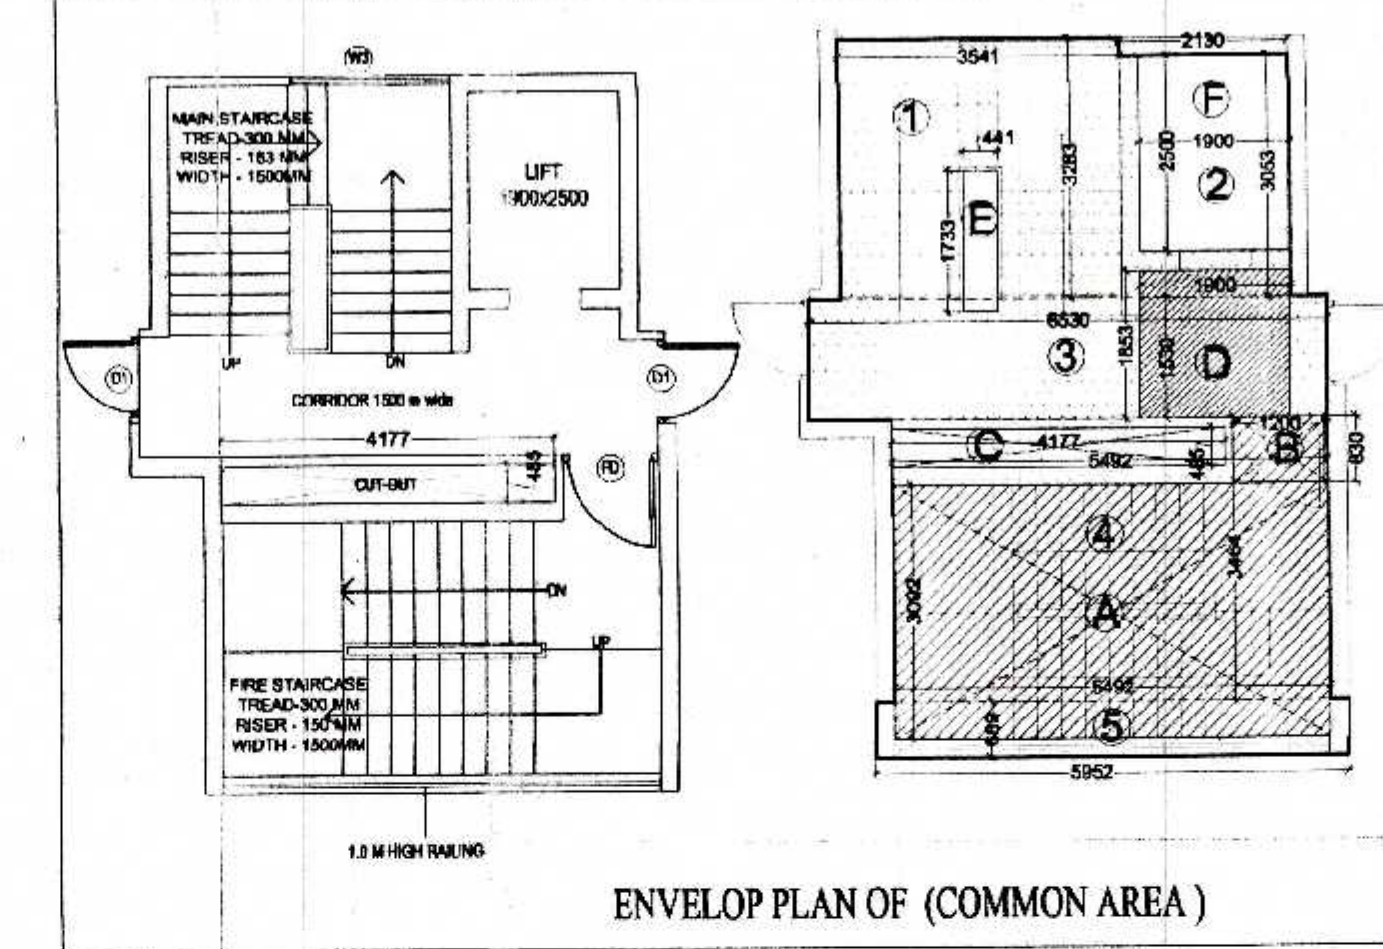


F.A.R. CALCULATION (COMMON AREA)				
S. NO.	SIZE	NOS.	AREA	
1	3.541	x	3.283	1
2	2.130	x	3.053	1
3	6.530	x	1.530	1
4	5.492	x	3.052	1
5	0.680	x	1.902	1
TOTAL (A)				11.83
DEDUCTION				
B	5.892	x	0.890	1
C	1.200	x	0.830	1
D	4.177	x	0.485	1
E	1.902	x	1.606	1
F	0.441	x	1.730	1
G	1.902	x	2.900	1
TOTAL (B)				11.59
TOTAL FAR COMMON AREA (A-B)				22.32

TOTAL FAR AREA				
S. NO.	TYPES OF FLAT	AREA PER FLAT	NOS.	FAR AREA
1	TYPE 2 (B)	60.22	1	60.22
2	COMMON (C)	22.32	1	22.32
TOTAL FAR (A+B+C)				82.54

NON FAR AREA (FIRE STAIR CASE)				
S. NO.	SIZE	NOS.	AREA	
A	5.492	x	3.092	1
B	1.200	x	0.830	1
TOTAL NON FAR				17.98

TOTAL 5 % ADDITIONAL FAR				
S. NO.	SIZE	NOS.	AREA	
1	UNIT 1 (A)	1	2.25	
C	LIFT LOBBY	1	3.52	
TOTAL				5.77

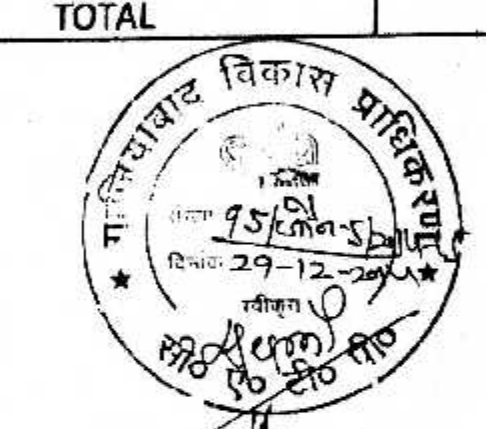

स्वामित्व सम्पत्ती किसी भी विवाद की स्थिति में मानचित्र की स्वीकृति प्राप्त विवरण सम्पत्ती जायेगी।








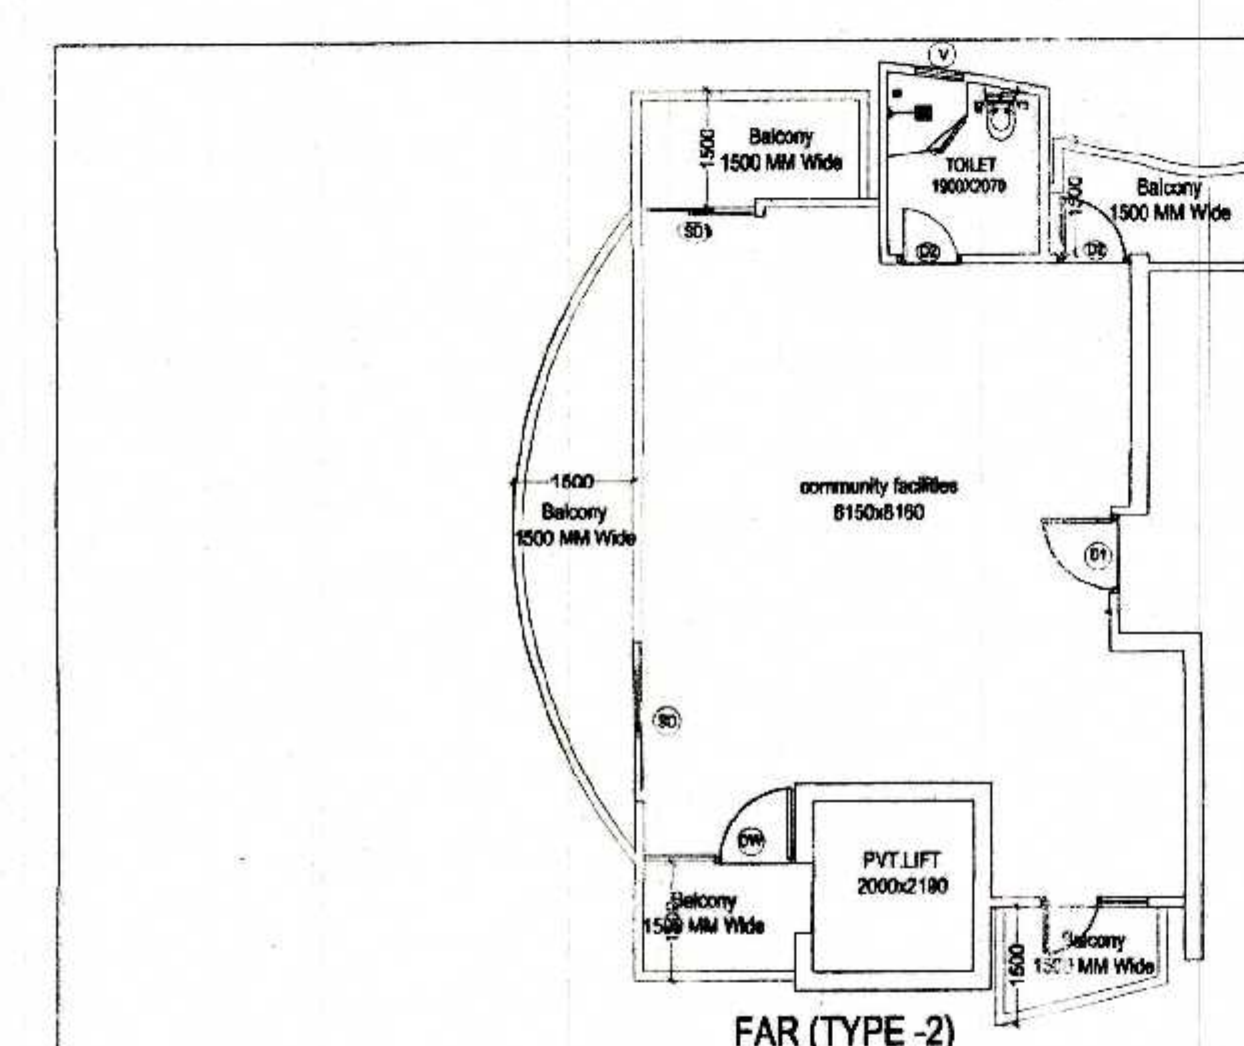

F.A.R. CALCULATION (TYPE-2)				
S. NO.	SIZE	NOS.	AREA	
A	1.551	x	8.446	1
1	1.551	x	8.562	1
2	3.012	x	7.812	1
3	2.460	x	1.636	1
4	2.671	x	0.579	1
5	1.038	x	2.884	1
6	0.383	x	3.397	1
7	1/2(2.502+2.150)	x	2.132	1
8	1/2(2.502+2.150)	x	2.132	1
TOTAL (A)				64.60
DEDUCTION (B)				
D	2.000	x	2.190	1
TOTAL (B)				4.38
TOTAL FAR (A-B)				60.22

5 % ADDITIONAL FAR				
S. NO.	SIZE	NOS.	AREA	
C	1.500	x	1.500	1
TOTAL				2.25

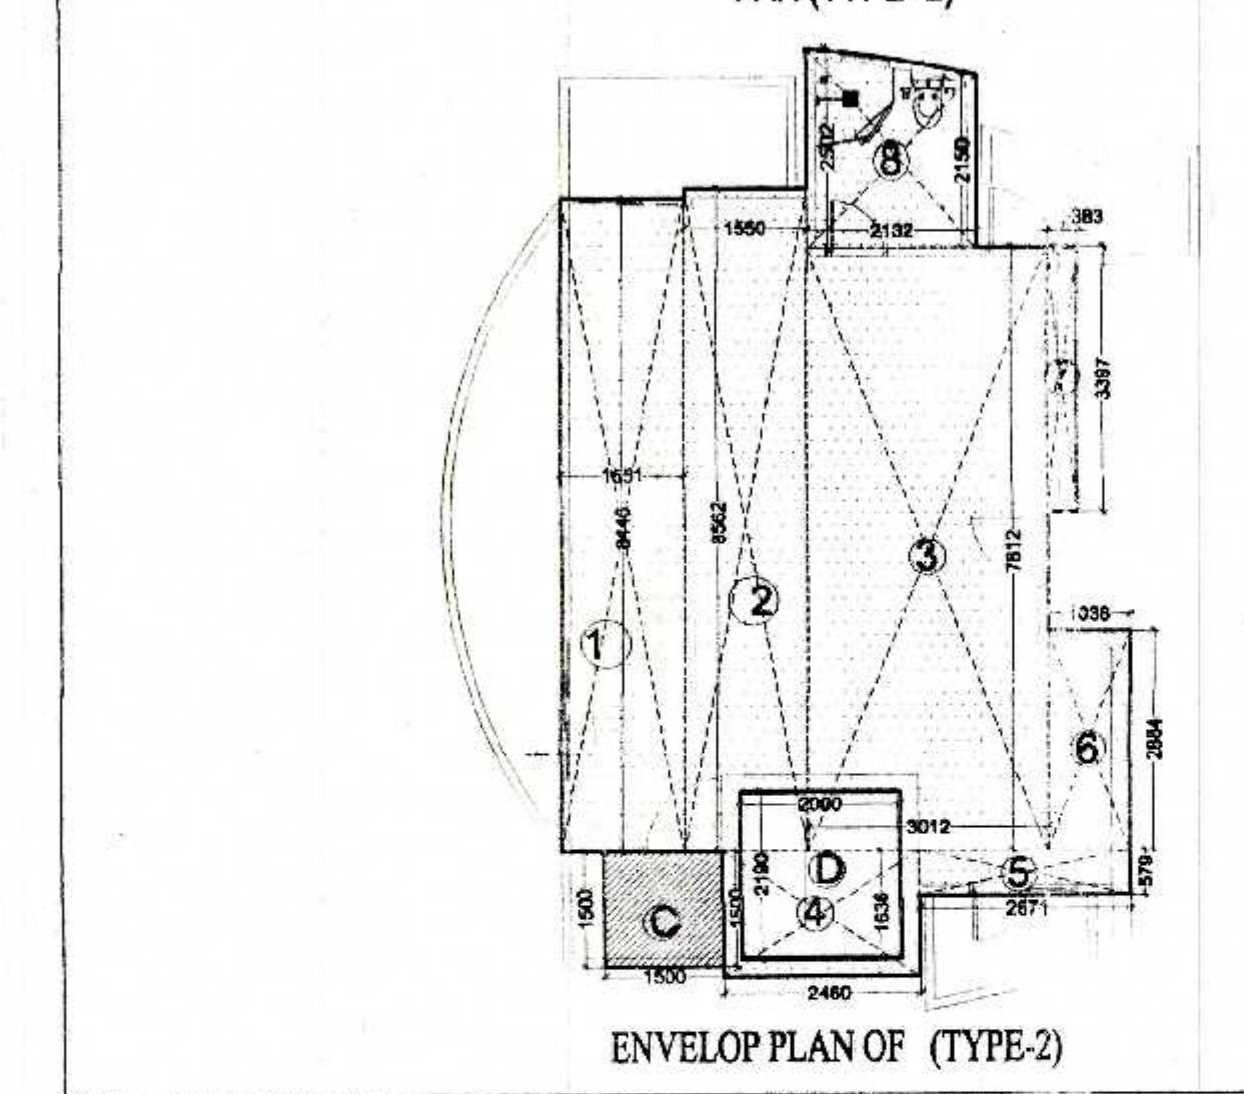

SCHEDULE OF OPENING				
S.NO.	TYPE	SIZE	SILL LVL.	LINTEL LVL.
1.	SD	2000x2500	0.0	BEAM BOTTOM
2.	SD1	1500x2500	0.0	BEAM BOTTOM
3.	D	1050x2500	0.0	BEAM BOTTOM
4.	D1	1000x2500	0.0	BEAM BOTTOM
5.	D2	750x2500	0.0	BEAM BOTTOM
6.	D3	900x2500	0.0	BEAM BOTTOM
7.	DW	3200x2500	0.0	BEAM BOTTOM
8.	DW1	1350x2500	0.0	BEAM BOTTOM
9.	W	1440x2000	1000	BEAM BOTTOM
10.	w1	1035x500	500	2500
11.	w2	3198x500	500	2500
11.	w3	2000x500	500	2500
12.	V	600x1000	1100	2100
13.	FD	1100x2500	0.0	BEAM BOTTOM

SUBMISSION DRAWING FOR PROPOSED GROUP HOUSING AT PLOT NO. 01, AT SMV INTEGRATED TOWNSHIP Vill: SHAHPUR - BAMBHETA, GHAZIABAD

OWNER: SMV AGENCIES PVT LTD
8-C, HANSALYA BARAKHAMBA ROAD, NEW DELHI - 01

ARCHITECT: Ar. Rachit Sharma
195, RAM VIHAR, DELHI-92, PHONE-011-42518322

DRAWING TITLE: TOWER - 1st 14th FLOOR AREA CALCULATION

DRAWING NO. SCALE: 1:100

ARCH. SEAL & SIG. OWNERS SIG.

RACHIT SHARMA
B.Arch. MUDP
COA No. - CA/2002/30415

For SMV AGENCIES PVT. LTD.
Director

AREA UNDER COMMUNITY FACILITY = 60.22
AREA UNDER RESIDENTIAL = 22.32