
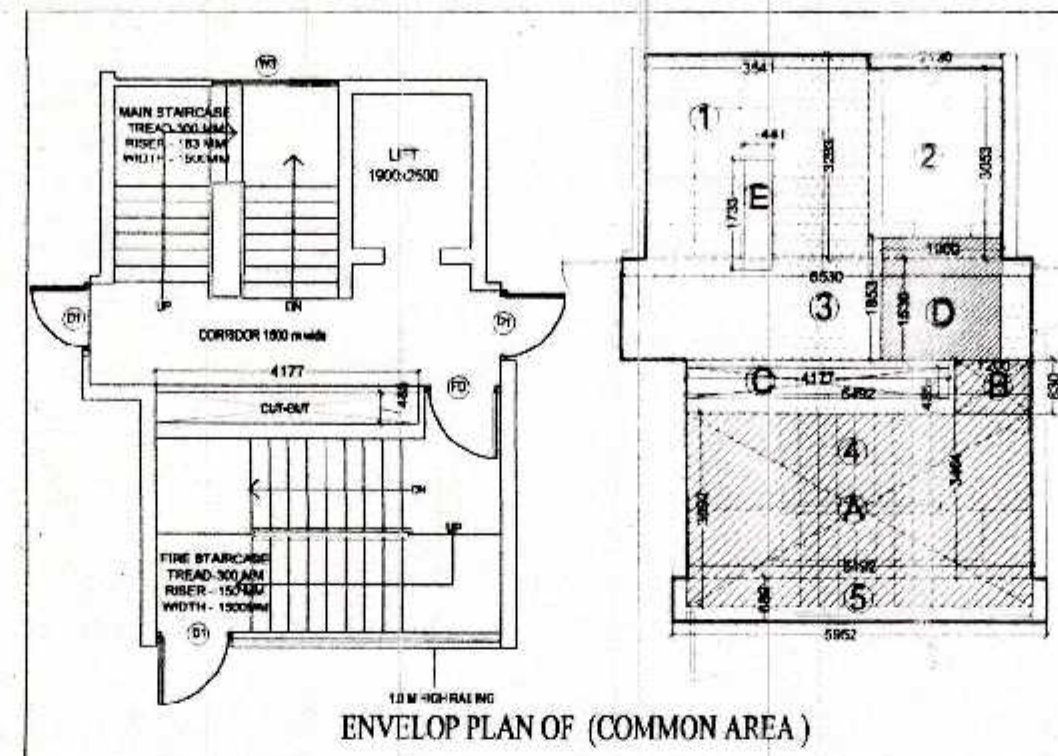


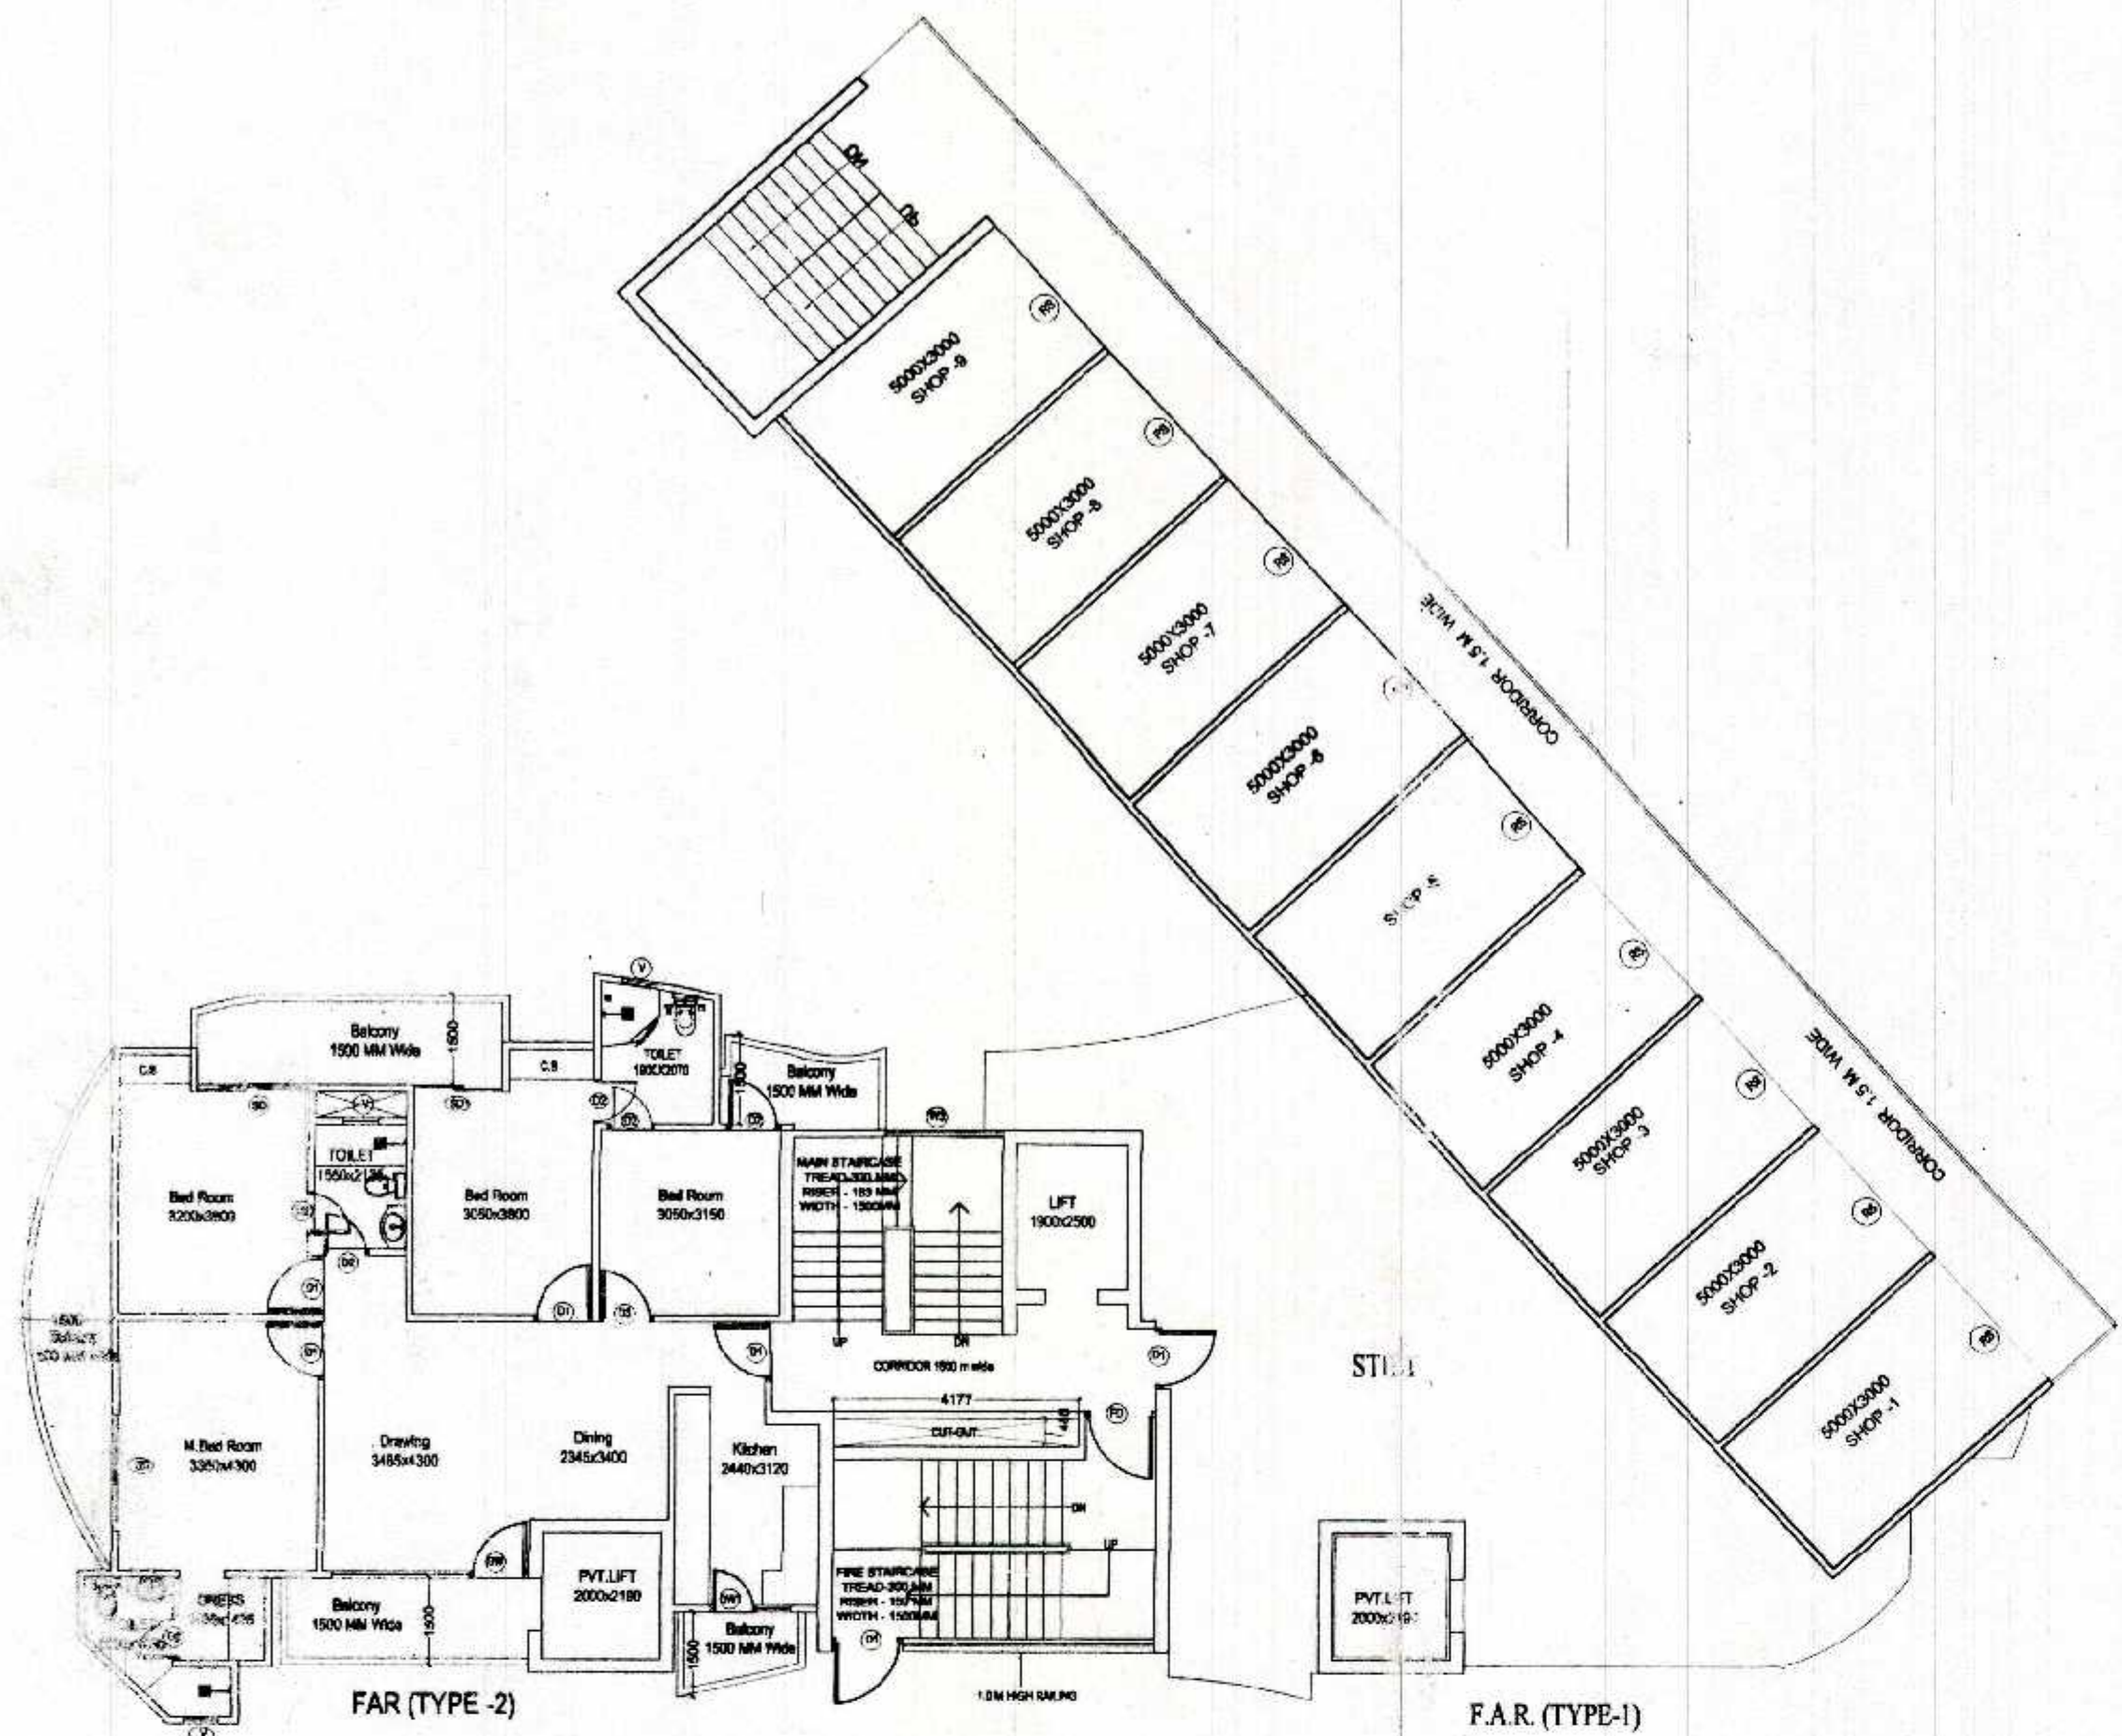

S. NO.	SIZE	NOS.	AREA

S. NO.	SIZE	NOS.	AREA
1	1.900 x 1.850	1	3.52
TOTAL			3.52




S. NO.	TYPES OF FLAT	AREA PER FLAT	NOS.	FAR AREA
1	TYPE 1 (A)	6.52	1	6.52
2	TYPE 2 (B)	113.36	1	113.36
5	COMMON (C)	27.07	1	27.07
TOTAL FAR (A+B+C)				146.95

S. NO.	SIZE	NOS.	AREA
A	5.492 x 3.092	1	16.98
B	1.200 x 0.830	1	1.00
TOTAL NON FAR			17.98

S. NO.	SIZE	NOS.	AREA
2	UNIT 2 (B)	1	4.04
C	LIFT LOBBY	1	3.52
TOTAL			7.56


GROUND COVERAGE =
TOTAL FAR OF GROUND + NON FAR
+ 5% ADDITIONAL FAR
= 146.95+17.98+7.56 = 172.49

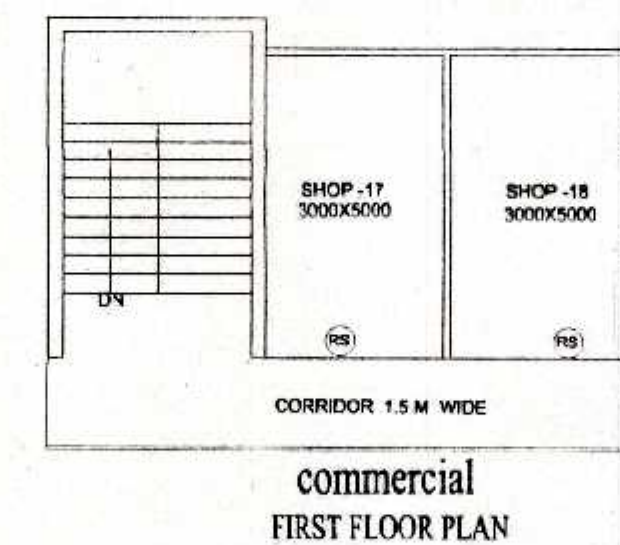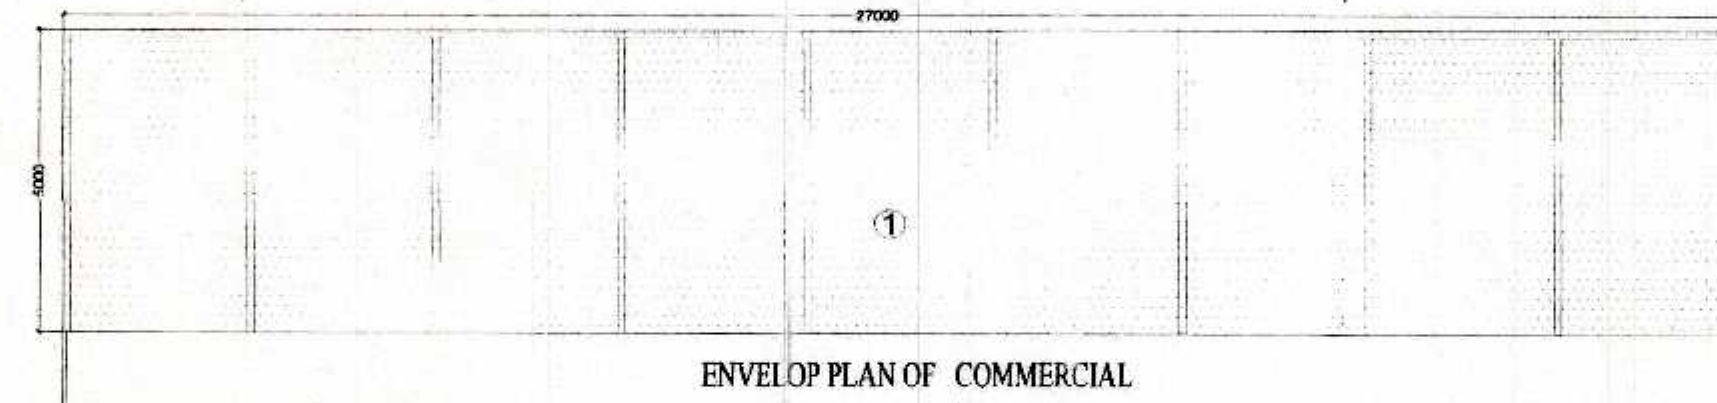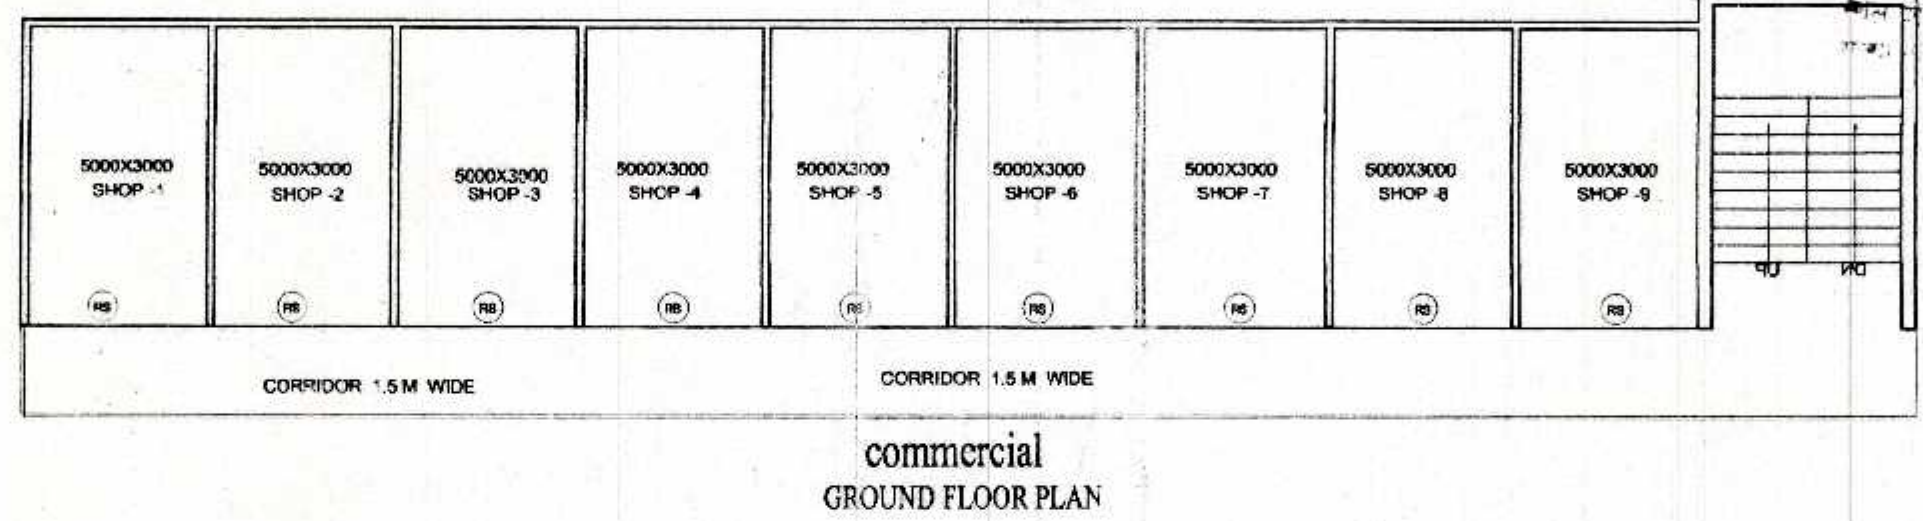

S. NO.	SIZE	NOS.	AREA
1	27.000 x 5.000	1	135.00
TOTAL			135.00


S. NO.	SIZE	NOS.	AREA
1	6.000 x 5.000	1	30.00
TOTAL			30.00

ENVELOP PLAN OF COMMERCIAL 1st FLOOR

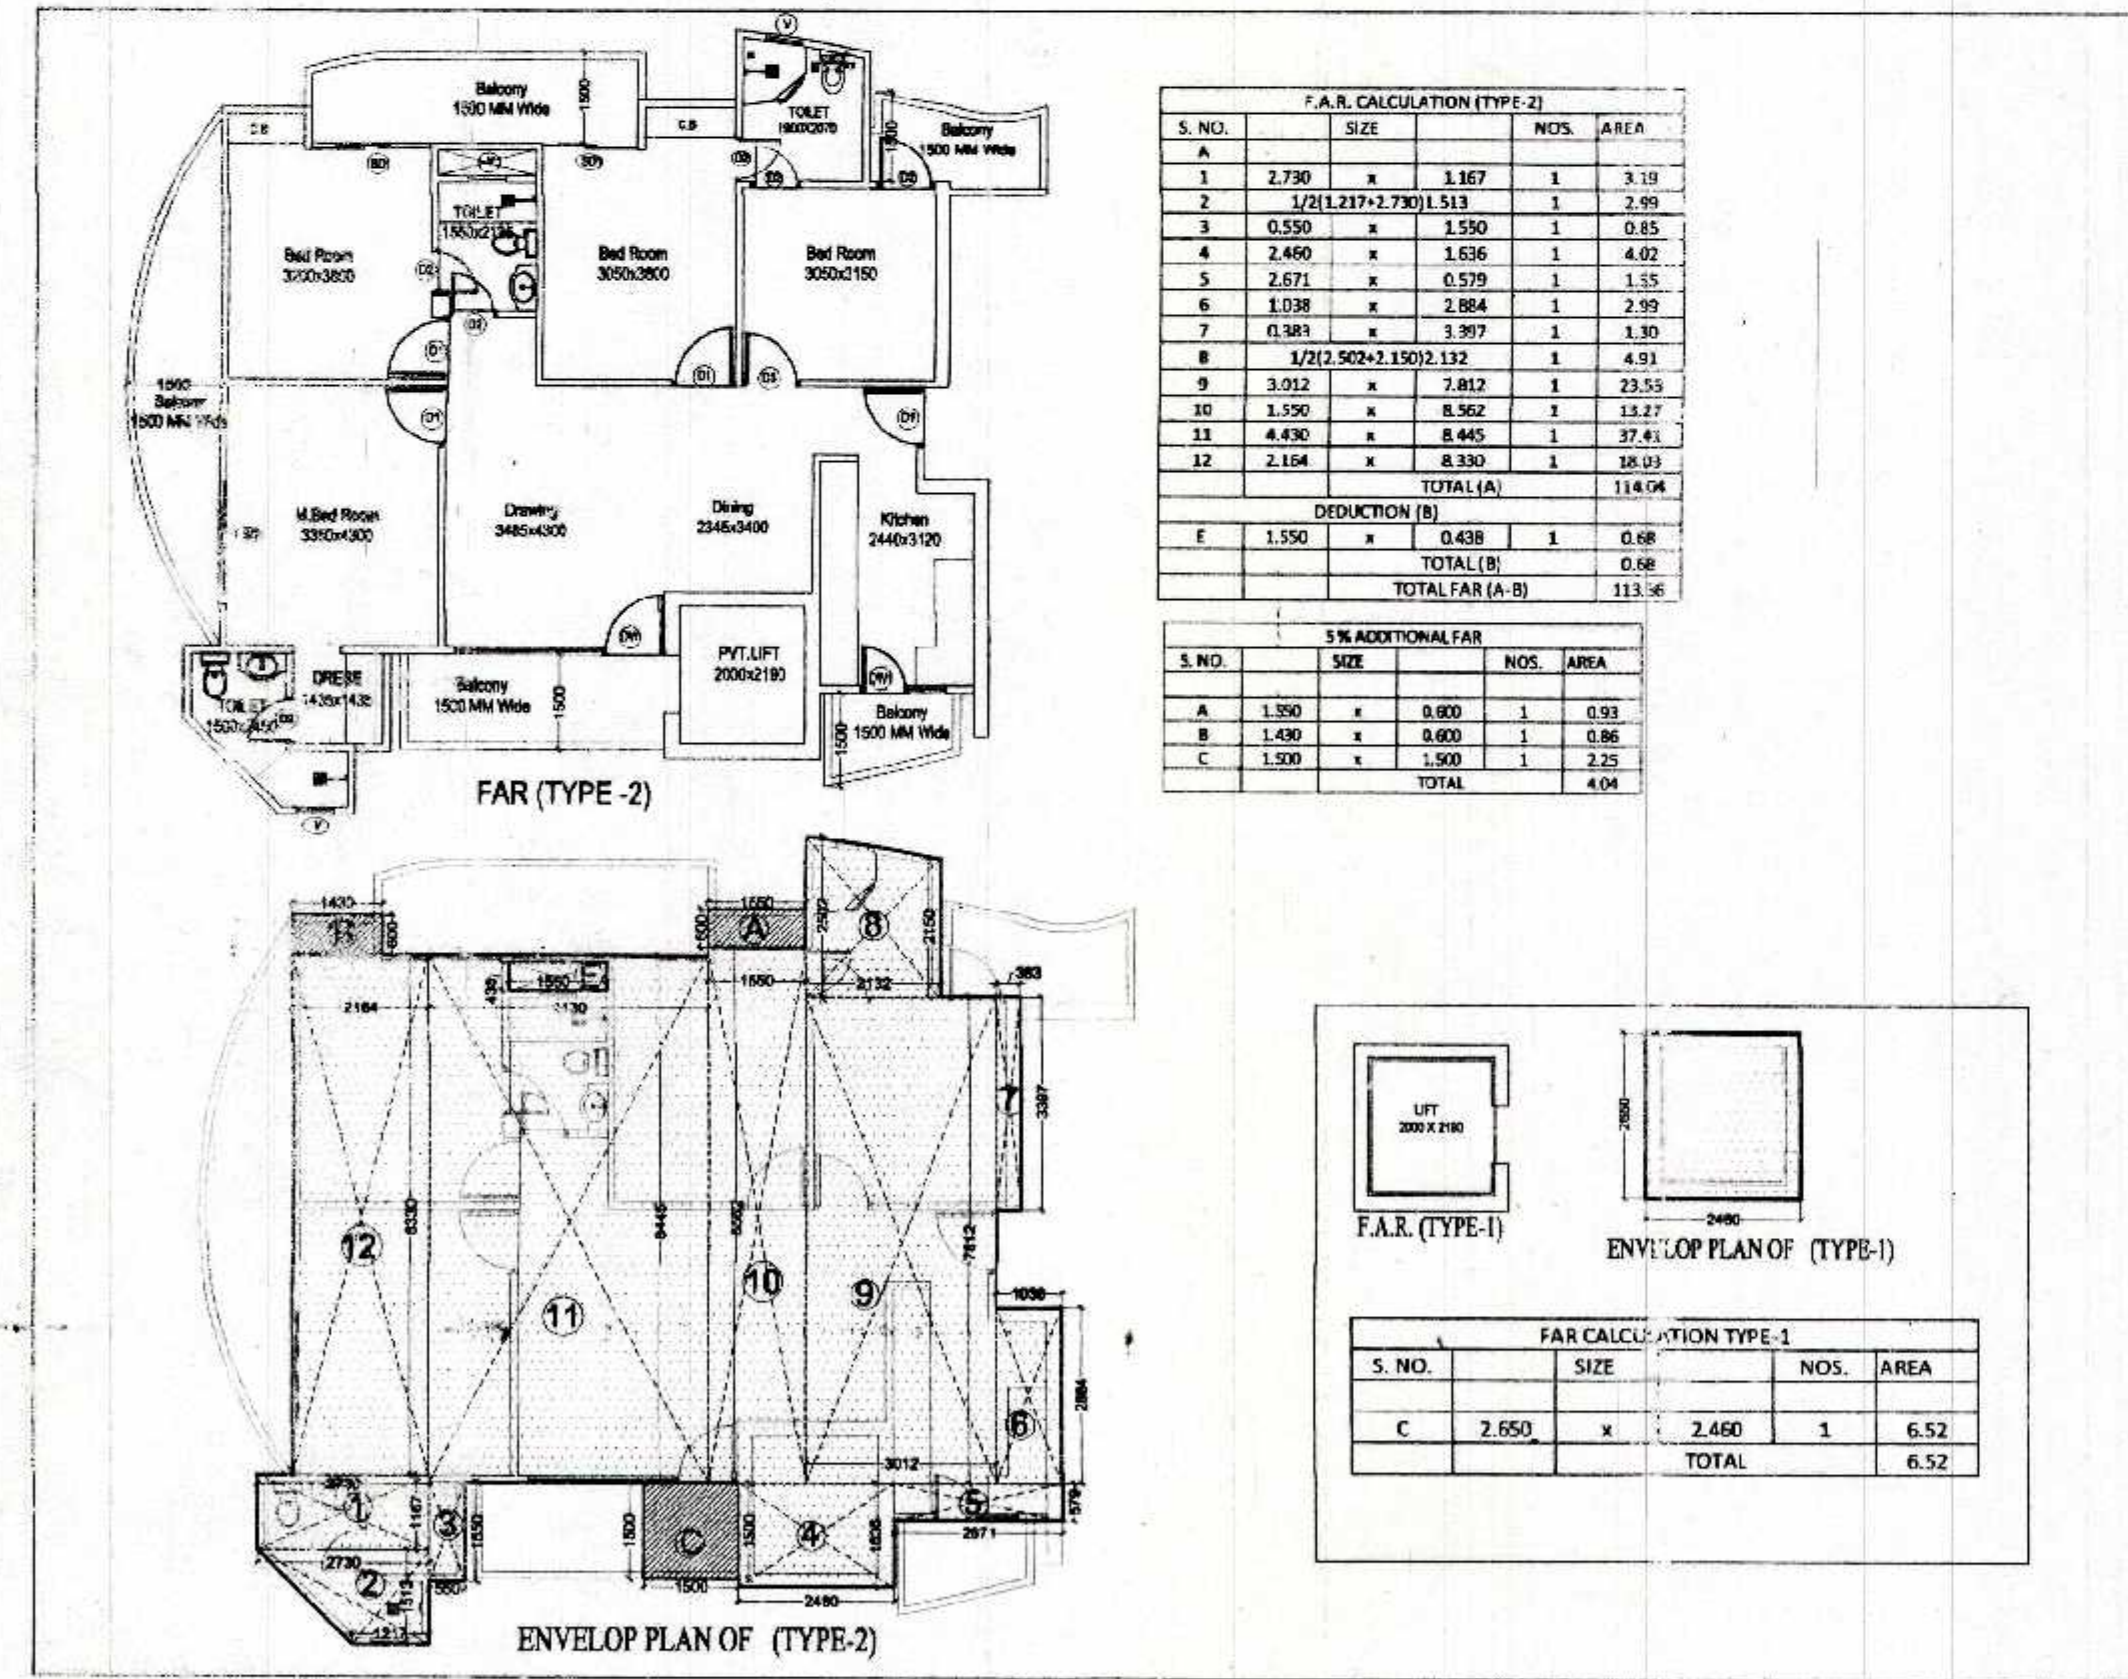

S. NO.	SIZE	NOS.	AREA

S. NO.	SIZE	NOS.	AREA

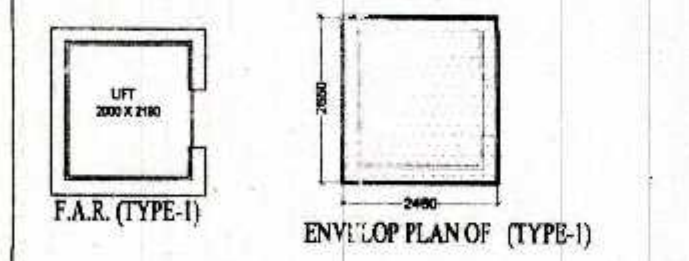

S. NO.	SIZE	NOS.	AREA

SCHEDULE OF OPENING

S.NO.	TYPE	SIZE	SILL LVL.	LINTEL LVL.
1.	SD	2000x2500	0.0	BEAM BOTTOM
2.	SD1	1500x2500	0.0	BEAM BOTTOM
3.	D	1050x2500	0.0	BEAM BOTTOM
4.	D1	1000x2500	0.0	BEAM BOTTOM
5.	D2	750x2500	0.0	BEAM BOTTOM
6.	D3	900x2500	0.0	BEAM BOTTOM
7.	DW	3200x2500	0.0	BEAM BOTTOM
8.	DW1	1350x2500	0.0	BEAM BOTTOM
9.	W	1440x2000	1000	BEAM BOTTOM
10.	w1	1035x500	500	2500
11.	w2	3198x500	500	2500
11.	w3	2000x500	500	2500
12.	V	600x1000	1100	2100
13.	FD	1100x2500	0.0	BEAM BOTTOM

SUBMISSION DRAWING FOR PROPOSED GROUP
HOUSING AT PLOT NO. 01,
AT SMV INTEGRATED TOWNSHIP
Vill: SHAHPUR - BAMHETA, GHAZIABAD

OWNER
SMV AGENCIES PVT LTD
8-C, HANSALYA BARAKHAMBHA ROAD, NEW DELHI - 01

ARCHITECT
Ar. Rachit Sharma
195, RAM VIHAR, DELHI-92, PHONE-011-42518322

DRAWING TITLE
TOWER - 1st GROUND FLOOR
AREA CALCULATION

DRAWING NO.

NORTH

SCALE
1:100

ARCII. SEAL & SIG.

OWNERS SIG.

RACHIT SHARMA
B.Arch., MUDP
COA No. - CA/2002/30415

For SMV AGENCIES PVT LTD:
Director