



हमारे सिटी प्लान
गोवाबाद विकास प्राधिकरण
गोवाबाद

आपका अधिकारी





इसलिए समझें कि सी भी सिमाद
की स्थिति में मानचित्र की स्थिति
स्वतः निर्धार समझें जायेंगे।





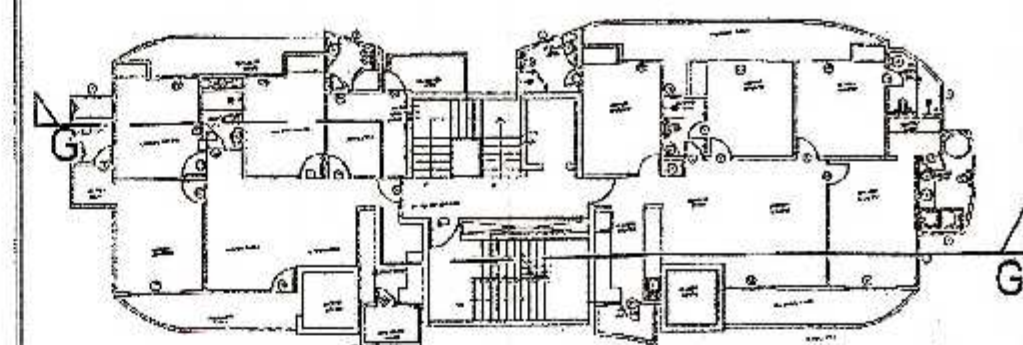


KEY PLAN


ELEVATION

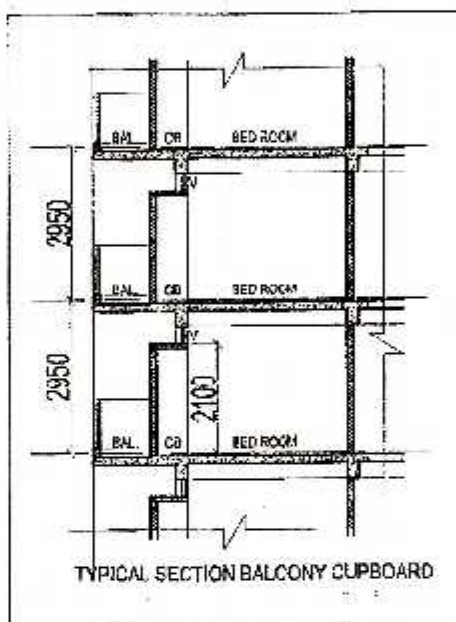

TYPICAL SECTION BALCONY CUPBOARD

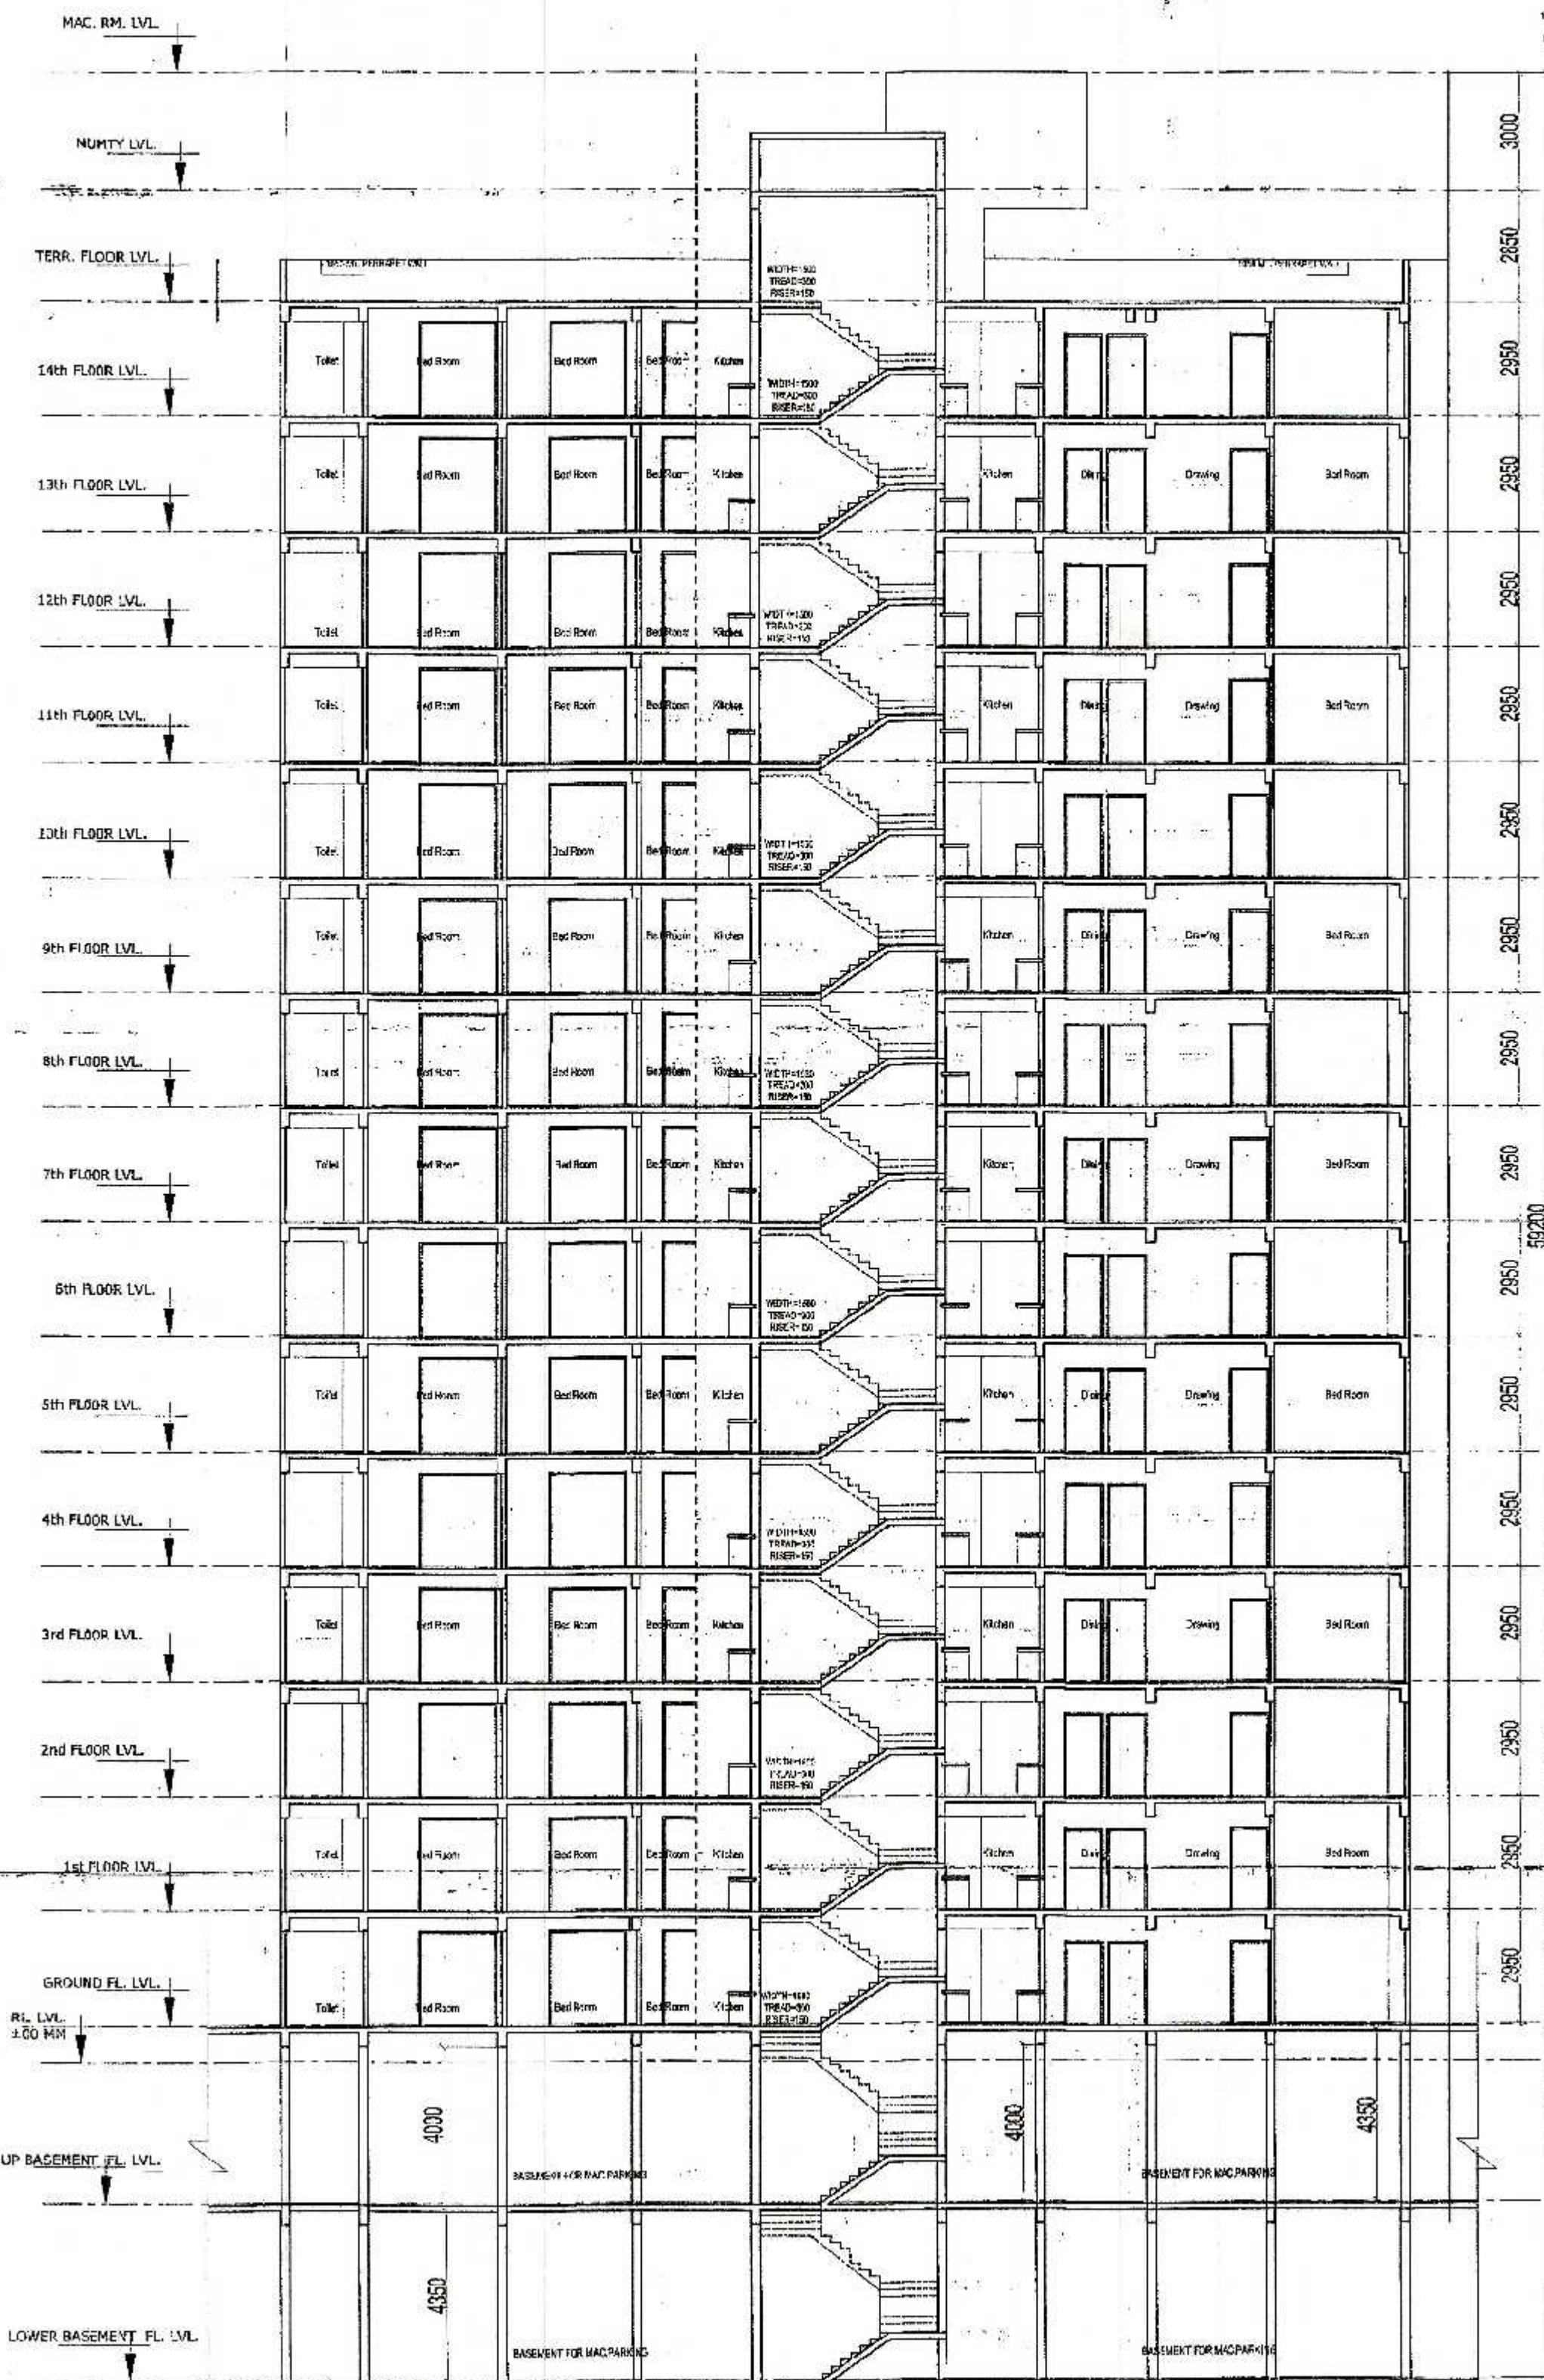

SECTION - G G

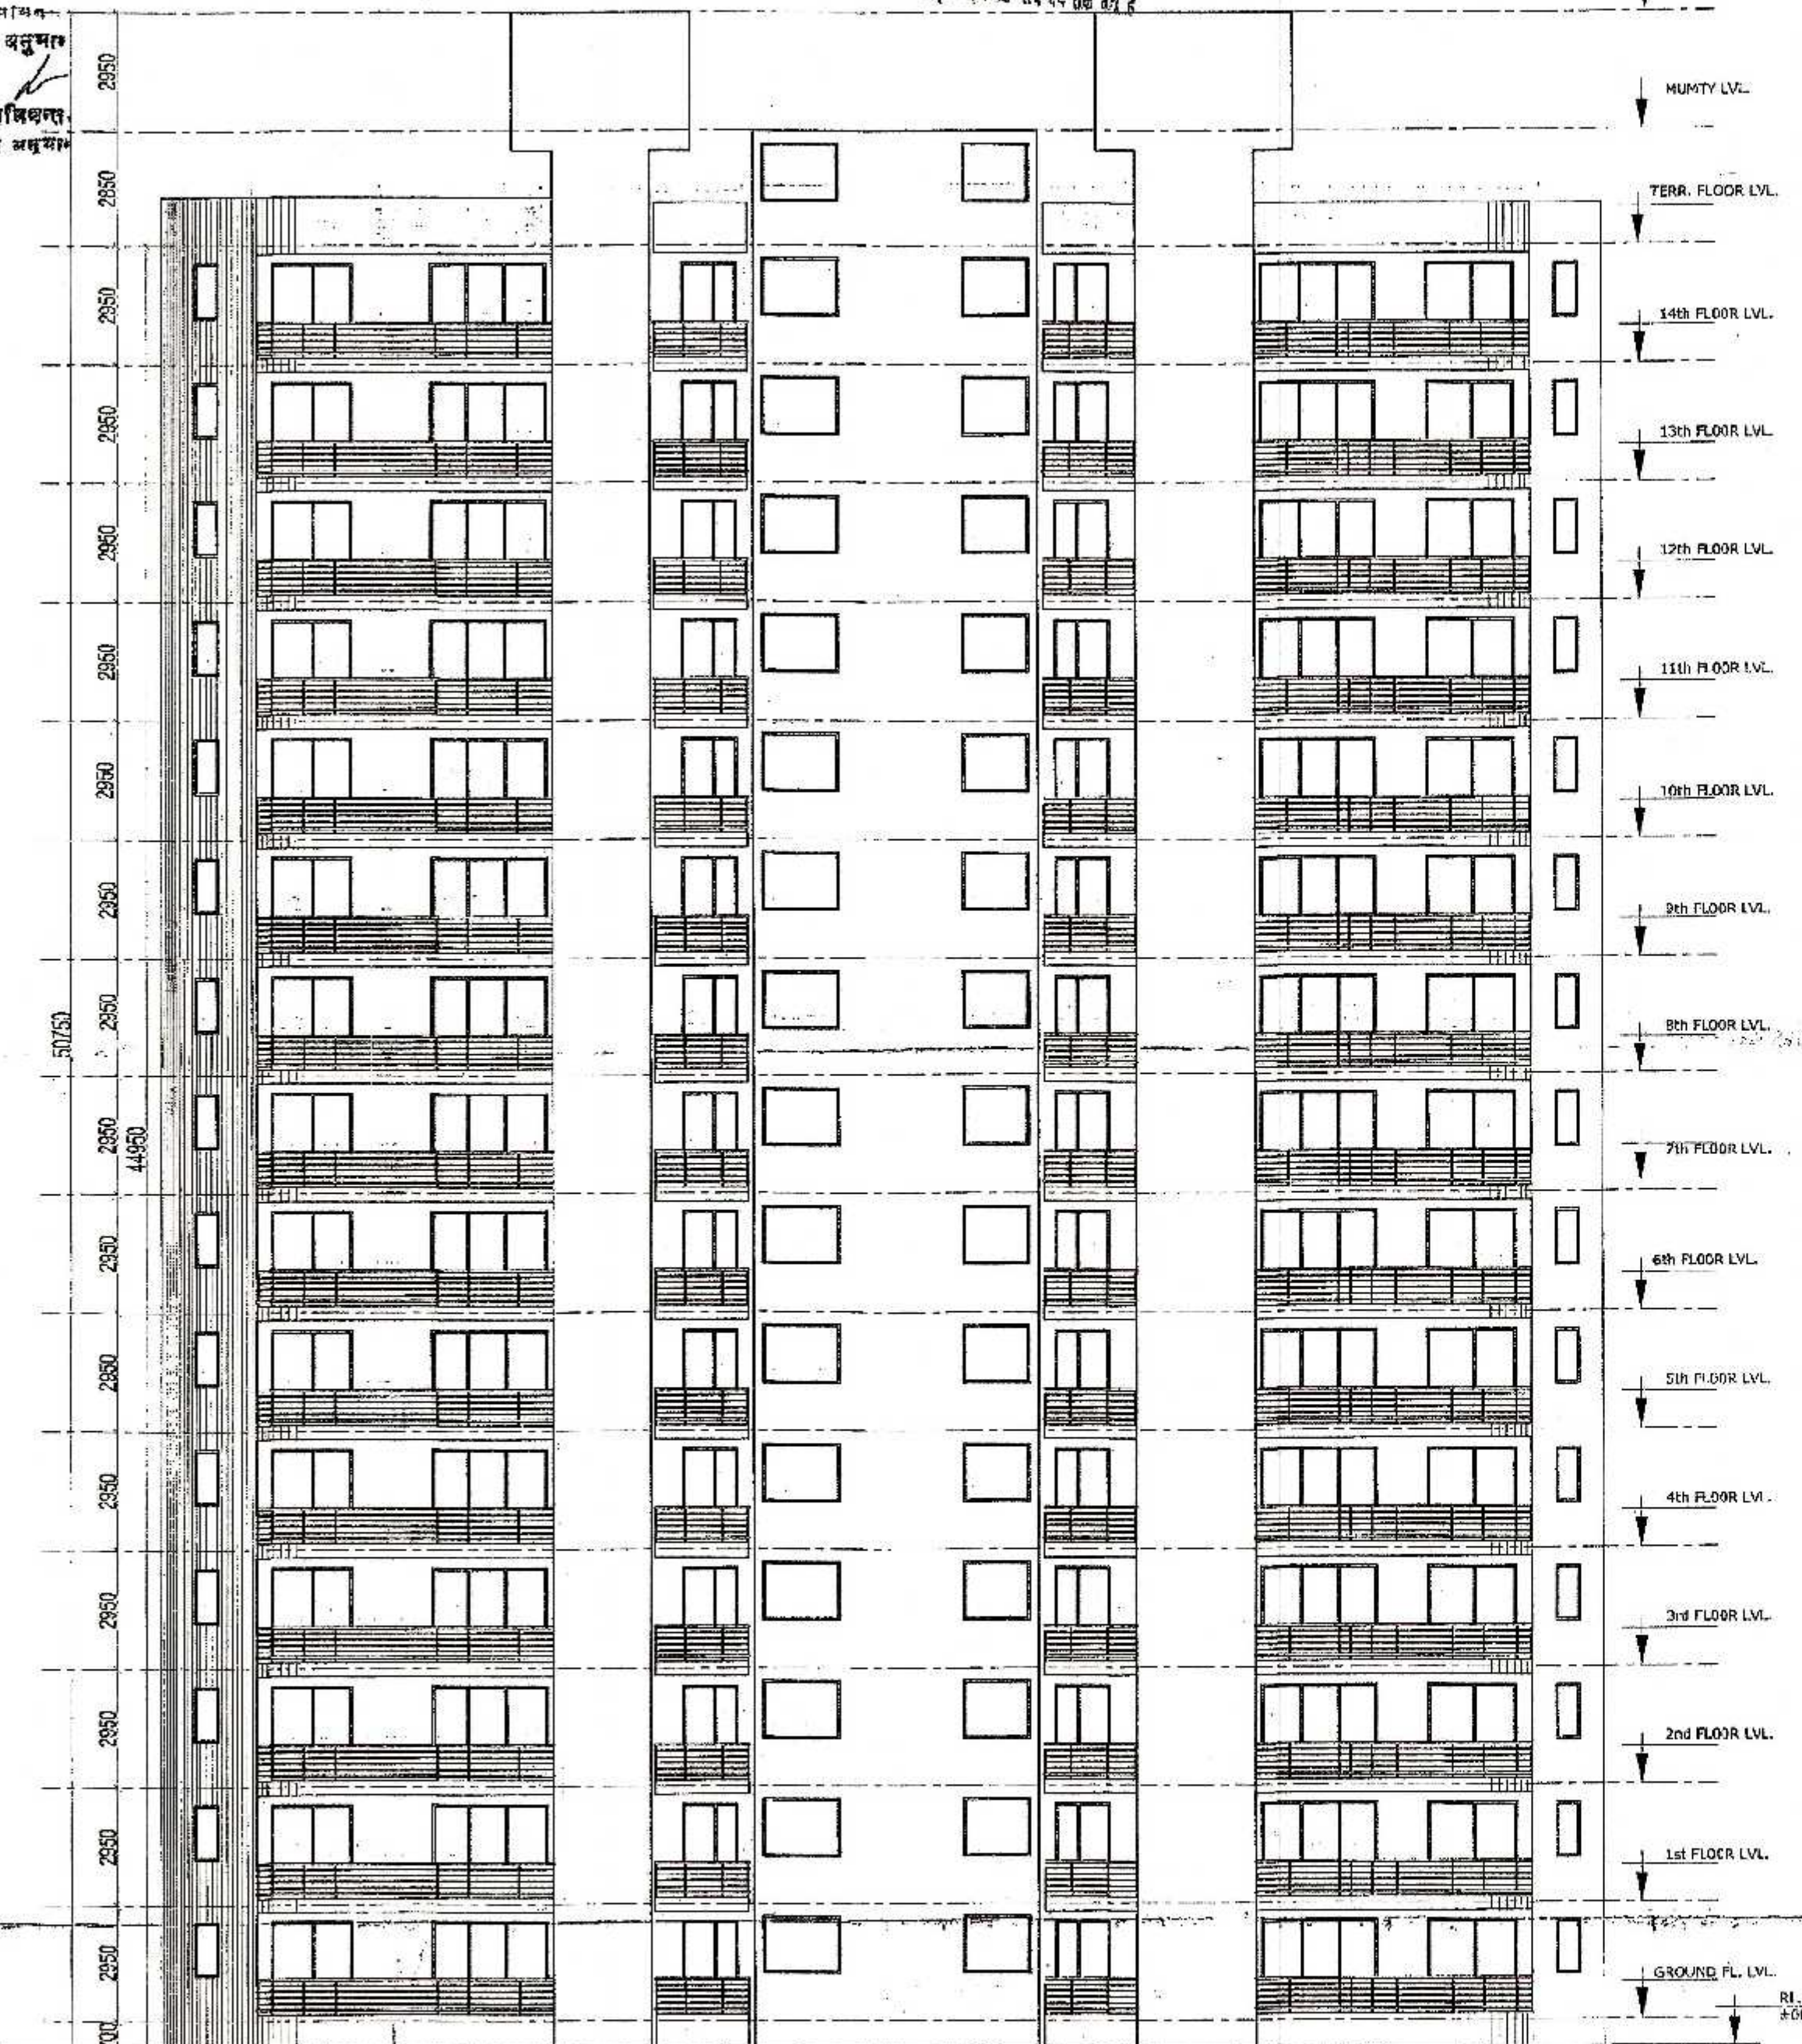

ELEVATION

SUBMISSION DRAWING FOR PROPOSED GROUP
HOUSING AT PLOT NO. 01,
AT SMV INTEGRATED TOWNSHIP
VII: SHAHPUR - BAMHETA, GHAZIABAD

OWNER **SMV AGENCIES PVT LTD**
8-C, HANSALYA BARAKHAMBA ROAD, NEW DELHI - 11

ARCHITECT **Ar. Rachit Sharma**
195, RAM VIHAR, DELHI-82, PHONE-011-42518322

DRAWING TITLE **TOWER - 10
SECTION & ELEVATION**

DRAWING NO. **SCALE
1:100**

ARCH. SEAL & SIG. **OWNERS SIG.**

RACHIT SHARMA
B.Arch. MUDP
COA No. CA/2002/30413

For SMV AGENCIES PVT. LTD.