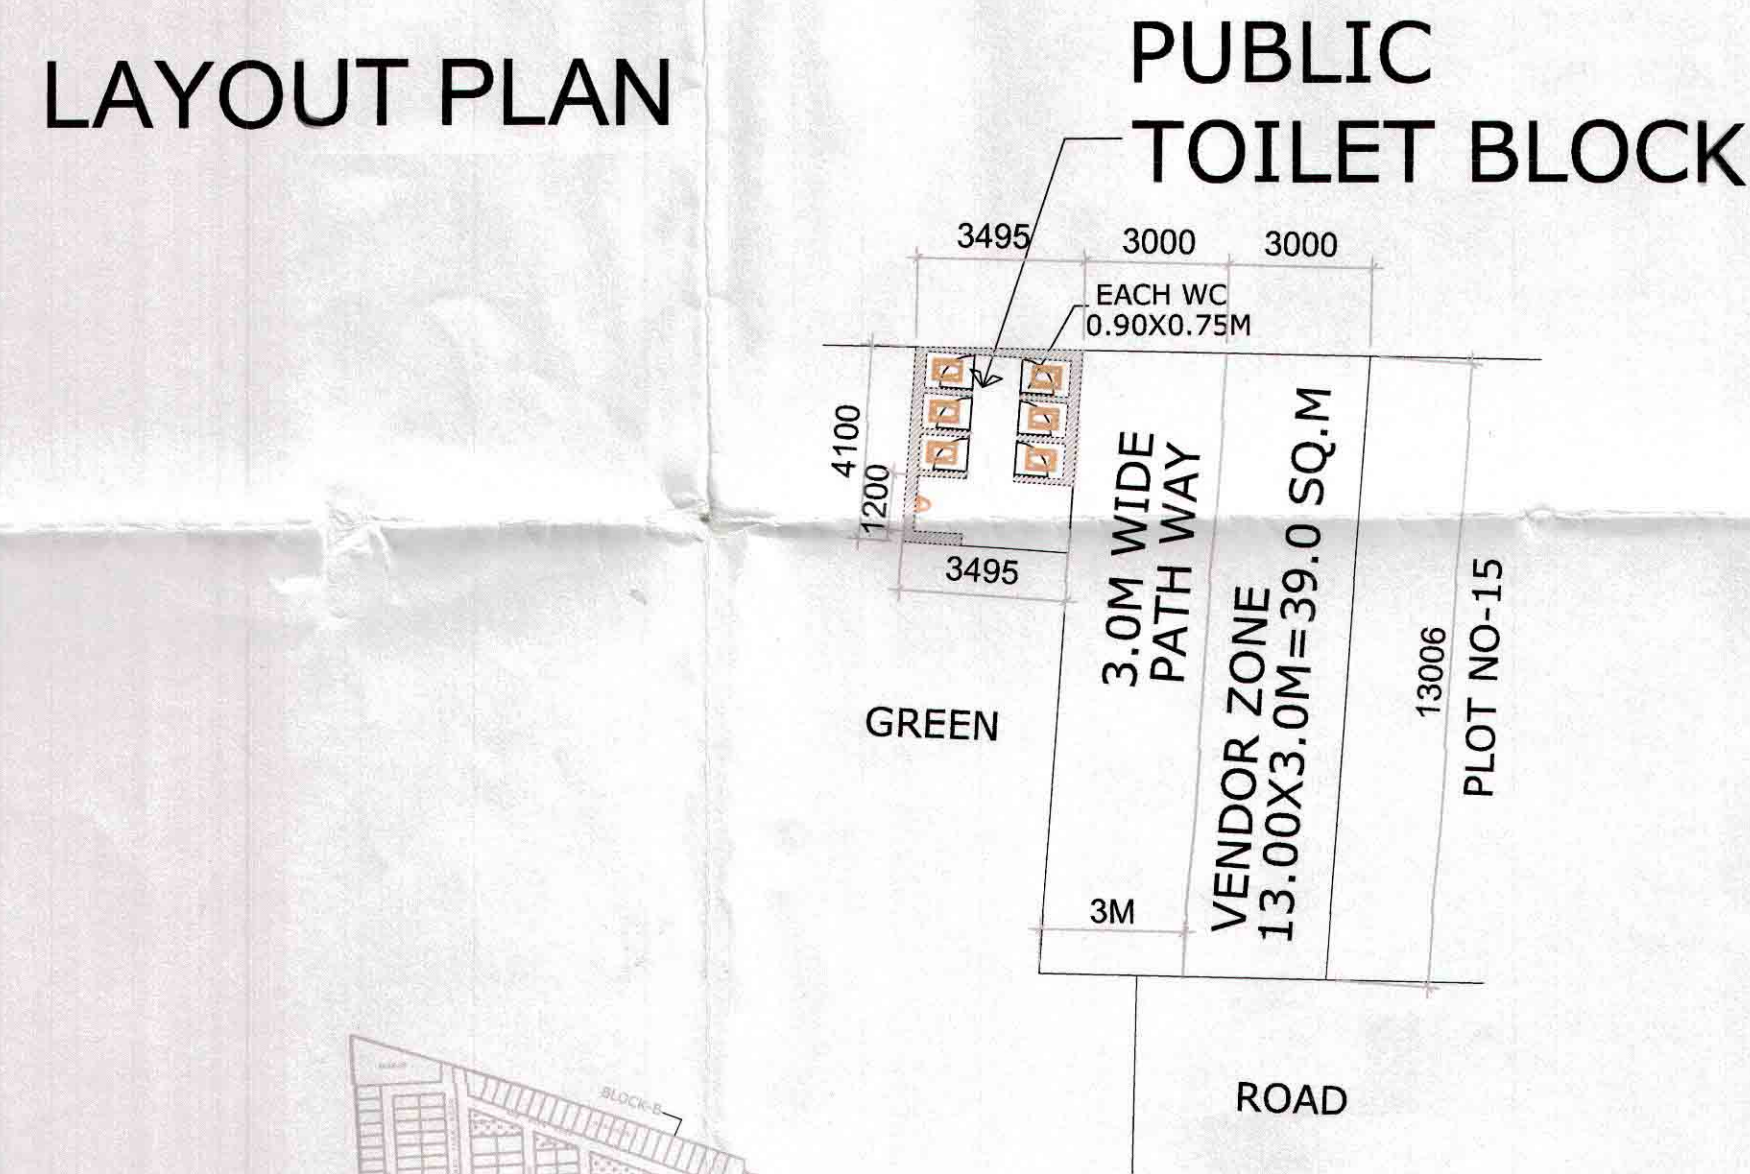
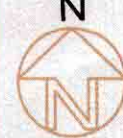


PROPOSED GREEN AREA	= 647.52 SQ.M (10.05%)
PROPOSED DENSITY (27 X 10)	= 270 PERSONS

S NO.	PLOT NO.	PLOT SIZE						PLOT AREA(SQ.M)
		W1	W2	AVERAGE LENGTH	L1	L2	AVERAGE WIDTH	
1	1	7.47	6.82	7.15	13.25	13.03	13.14	93.89
2	2	7.50	7.50	7.50	13.03	12.81	12.92	96.90
3	3	8.00	8.00	8.00	18.81	18.57	18.69	149.52
4	4	8.00	8.00	8.00	18.57	18.33	18.45	147.60
5	5	8.00	8.00	8.00	18.33	18.08	18.21	145.64
6	6	8.00	8.00	8.00	18.08	17.84	17.96	143.68
7	7	8.00	8.00	8.00	17.84	17.60	17.72	141.76
8	8	8.00	8.00	8.00	17.60	17.36	17.48	139.84
9	9	8.40	8.40	8.40	14.09	13.84	13.97	117.31
10	10	8.00	8.00	8.00	13.84	13.61	13.73	109.80
11	11	8.00	8.00	8.00	13.61	13.37	13.49	107.92
12	12	8.00	8.00	8.00	13.37	13.14	13.26	106.04
13	12A	8.00	8.00	8.00	13.14	12.90	13.02	104.16
14	14	8.70	8.70	8.70	12.90	12.66	12.78	111.19
15	15	11.04	10.42	10.73	13.00	13.00	13.00	139.49
16	16	9.00	9.00	9.00	19.00	19.00	19.00	171.00
17	17	9.00	9.00	9.00	19.00	19.00	19.00	171.00
18	18	9.00	9.00	9.00	19.00	19.00	19.00	171.00
19	19	9.00	9.00	9.00	19.00	19.00	19.00	171.00
20	20	9.00	9.00	9.00	19.00	19.00	19.00	171.00
21	21	9.00	9.00	9.00	19.00	19.00	19.00	171.00
22	22	9.00	9.00	9.00	19.00	19.00	19.00	171.00
23	23	9.00	9.00	9.00	19.00	19.00	19.00	171.00
24	24	9.00	9.00	9.00	19.00	19.00	19.00	171.00
25	25	9.00	9.00	9.00	19.00	19.00	19.00	171.00
26	26	9.00	9.00	9.00	19.00	19.00	19.00	171.00
27	27	10.46	11.40	10.93	19.00	19.02	19.01	207.78

3943.51

(SUBMISSION DRG.)		
PROJECT PROPOSED RESIDENTIAL LAY OUT PLAN OF "SUN CITY" AT MAUZA BAGDA IN KHASRA NO.- 254 PART, TESH. \$ DISTT. AGRA.		
DRG. TITLE SERVICES LAYOUT PLAN		
DEALT	DATE MARCH-2015	
CHECKED BY	SCALE 1: 500	N 
DRG NO. ARCH/1051/ANSAL TOWN AGRA/sub./ 01B		
For Ansal Housing & Construction Ltd.  Authorised Signatory		 NEERAJ KOCHAR Architect CA/94/17709
OWNER		ARCHITECT
ANSAL HOUSING & CONSTRUCTION LTD.		
15 - UGF, INDRA PRAKASH, 21, BARAKHAMBRA ROAD, NEW DELHI - 110 001		