


ELECTRICAL AND  
TRANSFORMER  
LOCATIONS

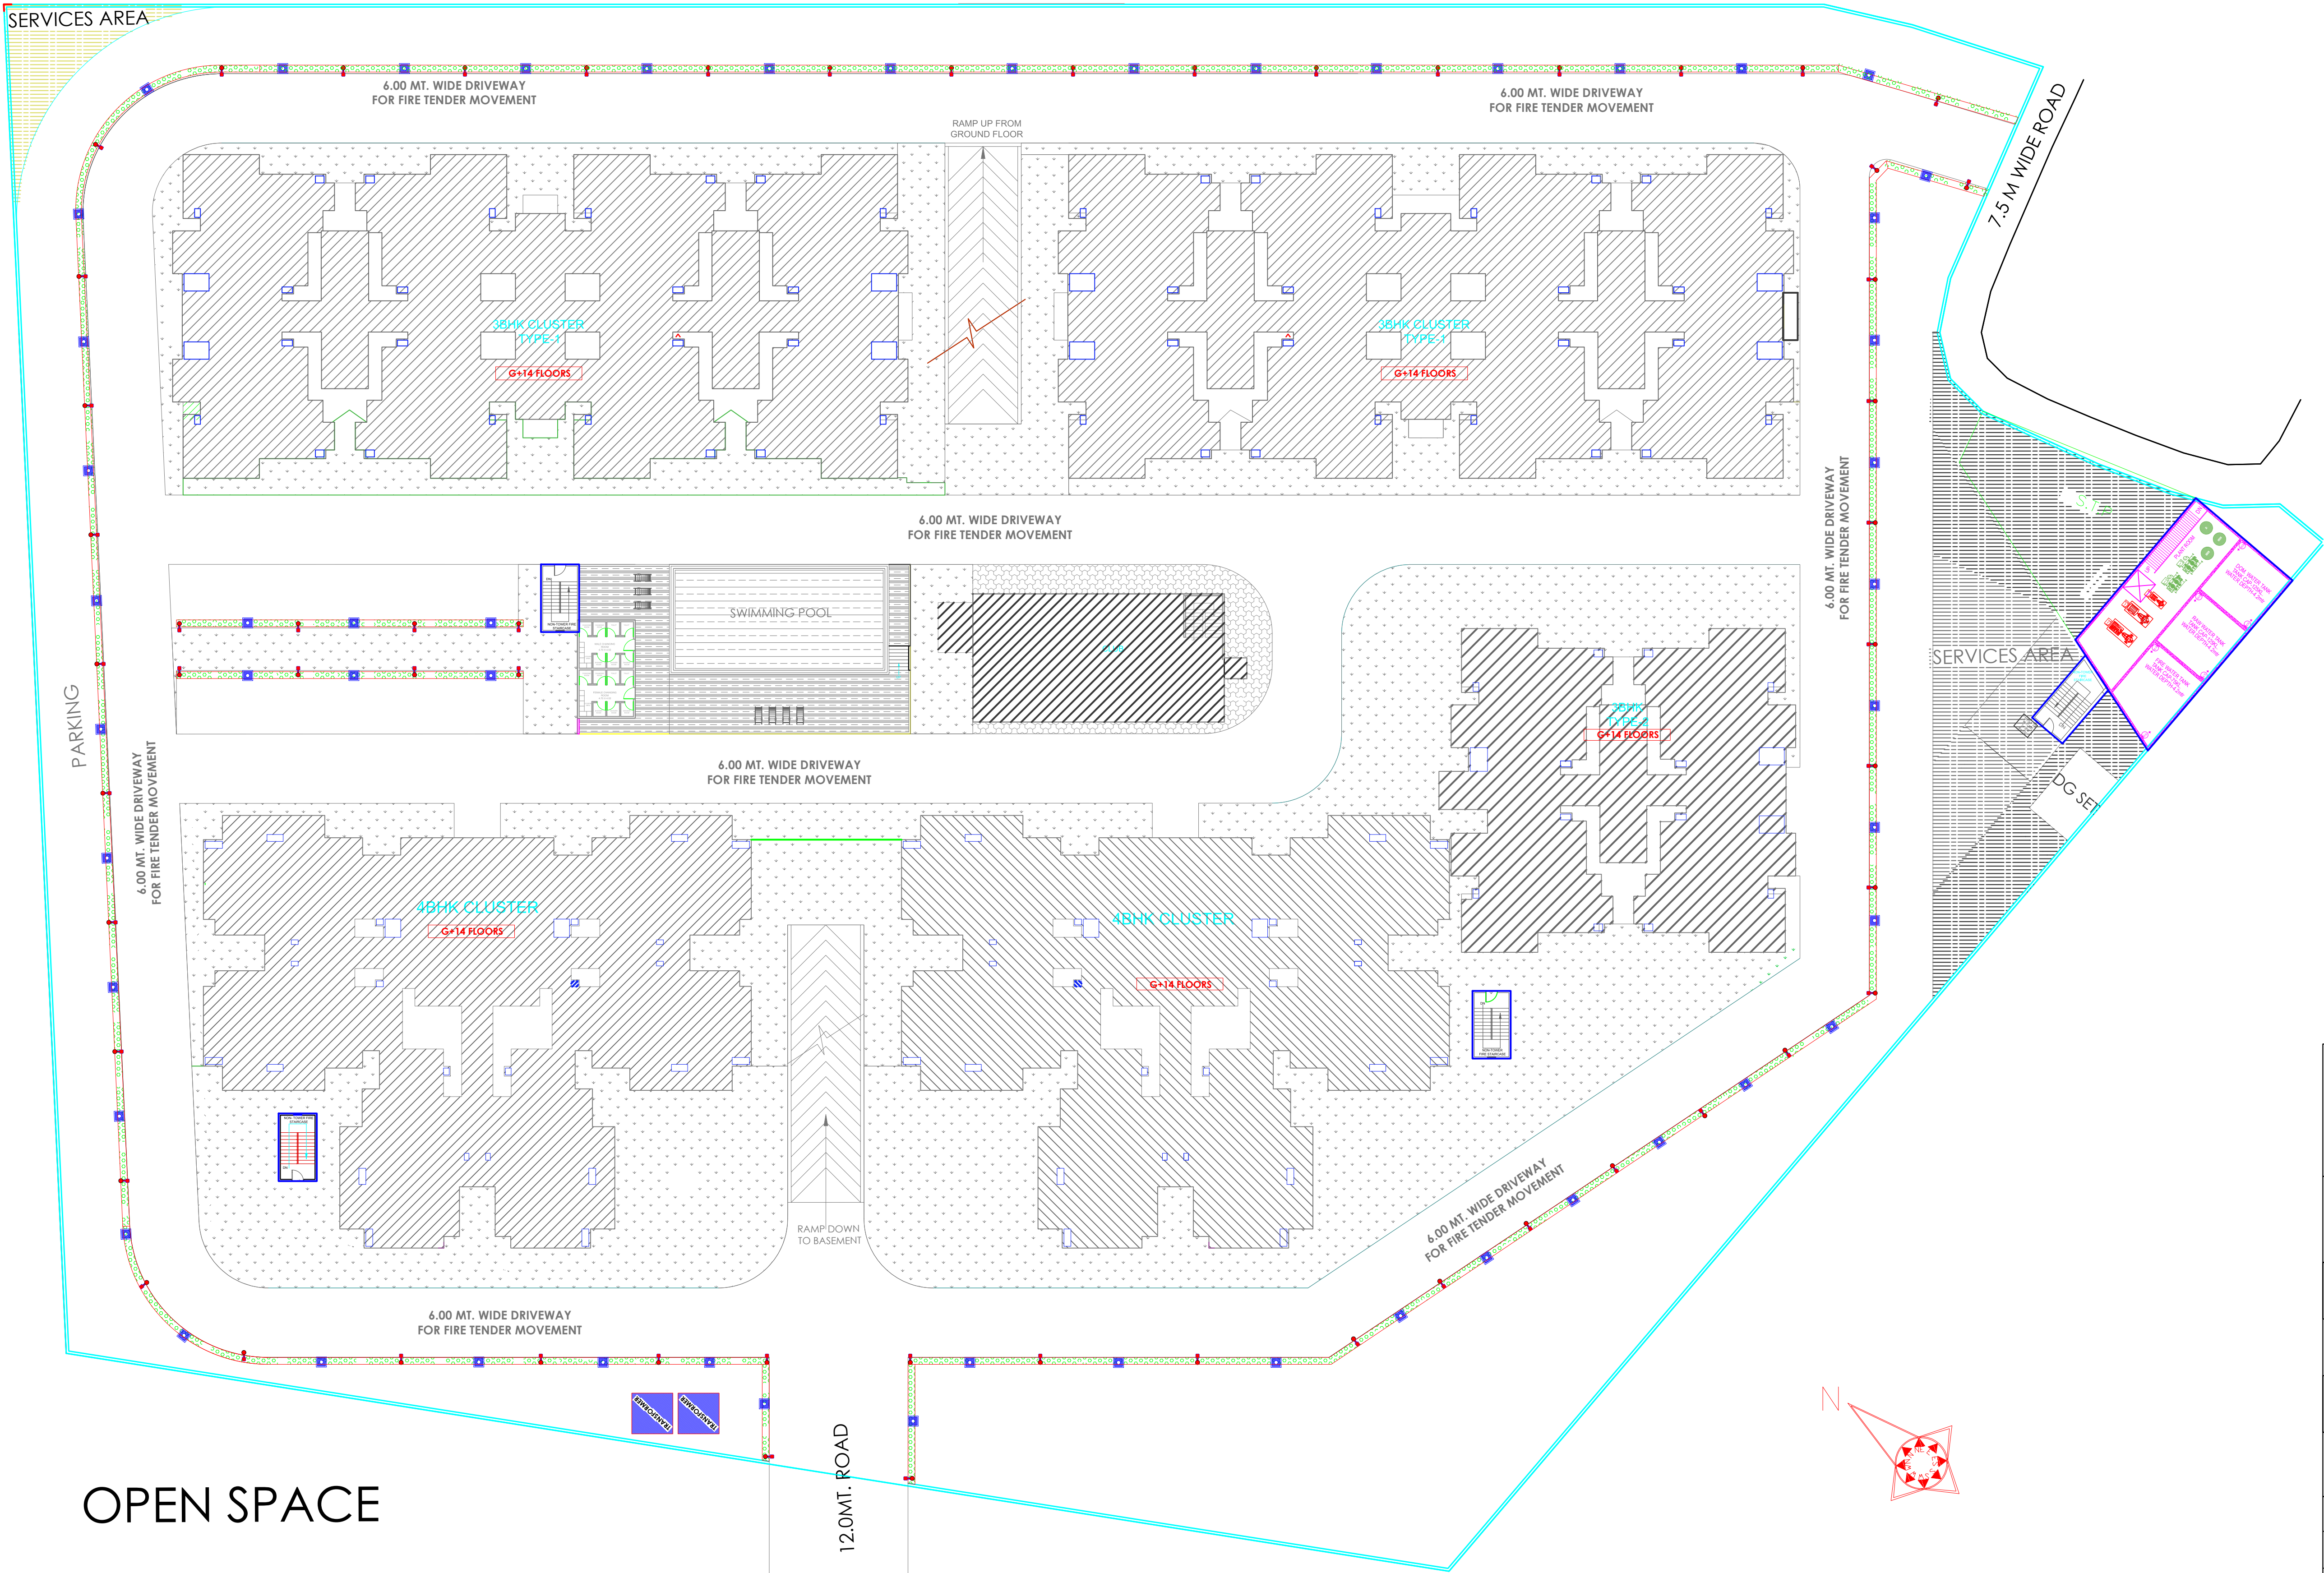

LEGEND		
S.NO.	LEGEND	DESCRIPTION
1.		MAN HOLE
2		HT AND LT CABLE TRENCH 450MM(W)X1000MM(D)
3		ELECTRICAL POLE
4		TRANSFORMER

<b>PROJECT TITLE-</b>  PROPOSED GROUP HOUSING (HIG) PLAN FOR GREENWOOD AT RAMGARH TAAL PARIYOJANA TARAMANDAL, GORAKHPUR,UTTAR PRADESH		
<b>CLIENT:</b>  GORAKHPUR DEVELOPMENT AUTHORITY, GORAKHPUR,UTTAR PRADESH		
Arjan surveyor	Tehsildar(Arjan)	Draughtsman
Assist. Eng.	Assist. Eng.	I/C Planning
Ex.Engineer	Secretary	Vice Chairman
<b>DRAWING TITLE</b> ELECTRICAL AND TRANSFORMER LOCATIONS		
ISSUED BY:-	SCALE:- 1:300	DATE:- 20-03-2024
DESIGNED BY:- NARENDRA PANTHRI	CHECKED BY:- AR. KULVINDER SINGH	PRINCIPAL ARCHITECT:- AR. PEYUSH SRIVASTAVA
<b>NOTE:-</b> 1. THE PLAN ARE MADE AS PER PREVAILING BUILDING BYE-LAWS AND EXPECT THE DEVELOPMENT AUTHORITY OFFICIAL TO CROSS CHECK THE SAME. 2. WALL THICKNESS SHALL BE CHANGED AS PER STRUCTURAL DESIGN.		
<div></div> <div></div> <div><b>NEXUSPLUS CONSULTANTS LLP.</b> B-114,2ND FLOOR,SECTOR 50,NOIDA-201301 TEL:- 9126-4355791, WEBSITE:- WWW.NEXUSPLUS.IN</div>		