


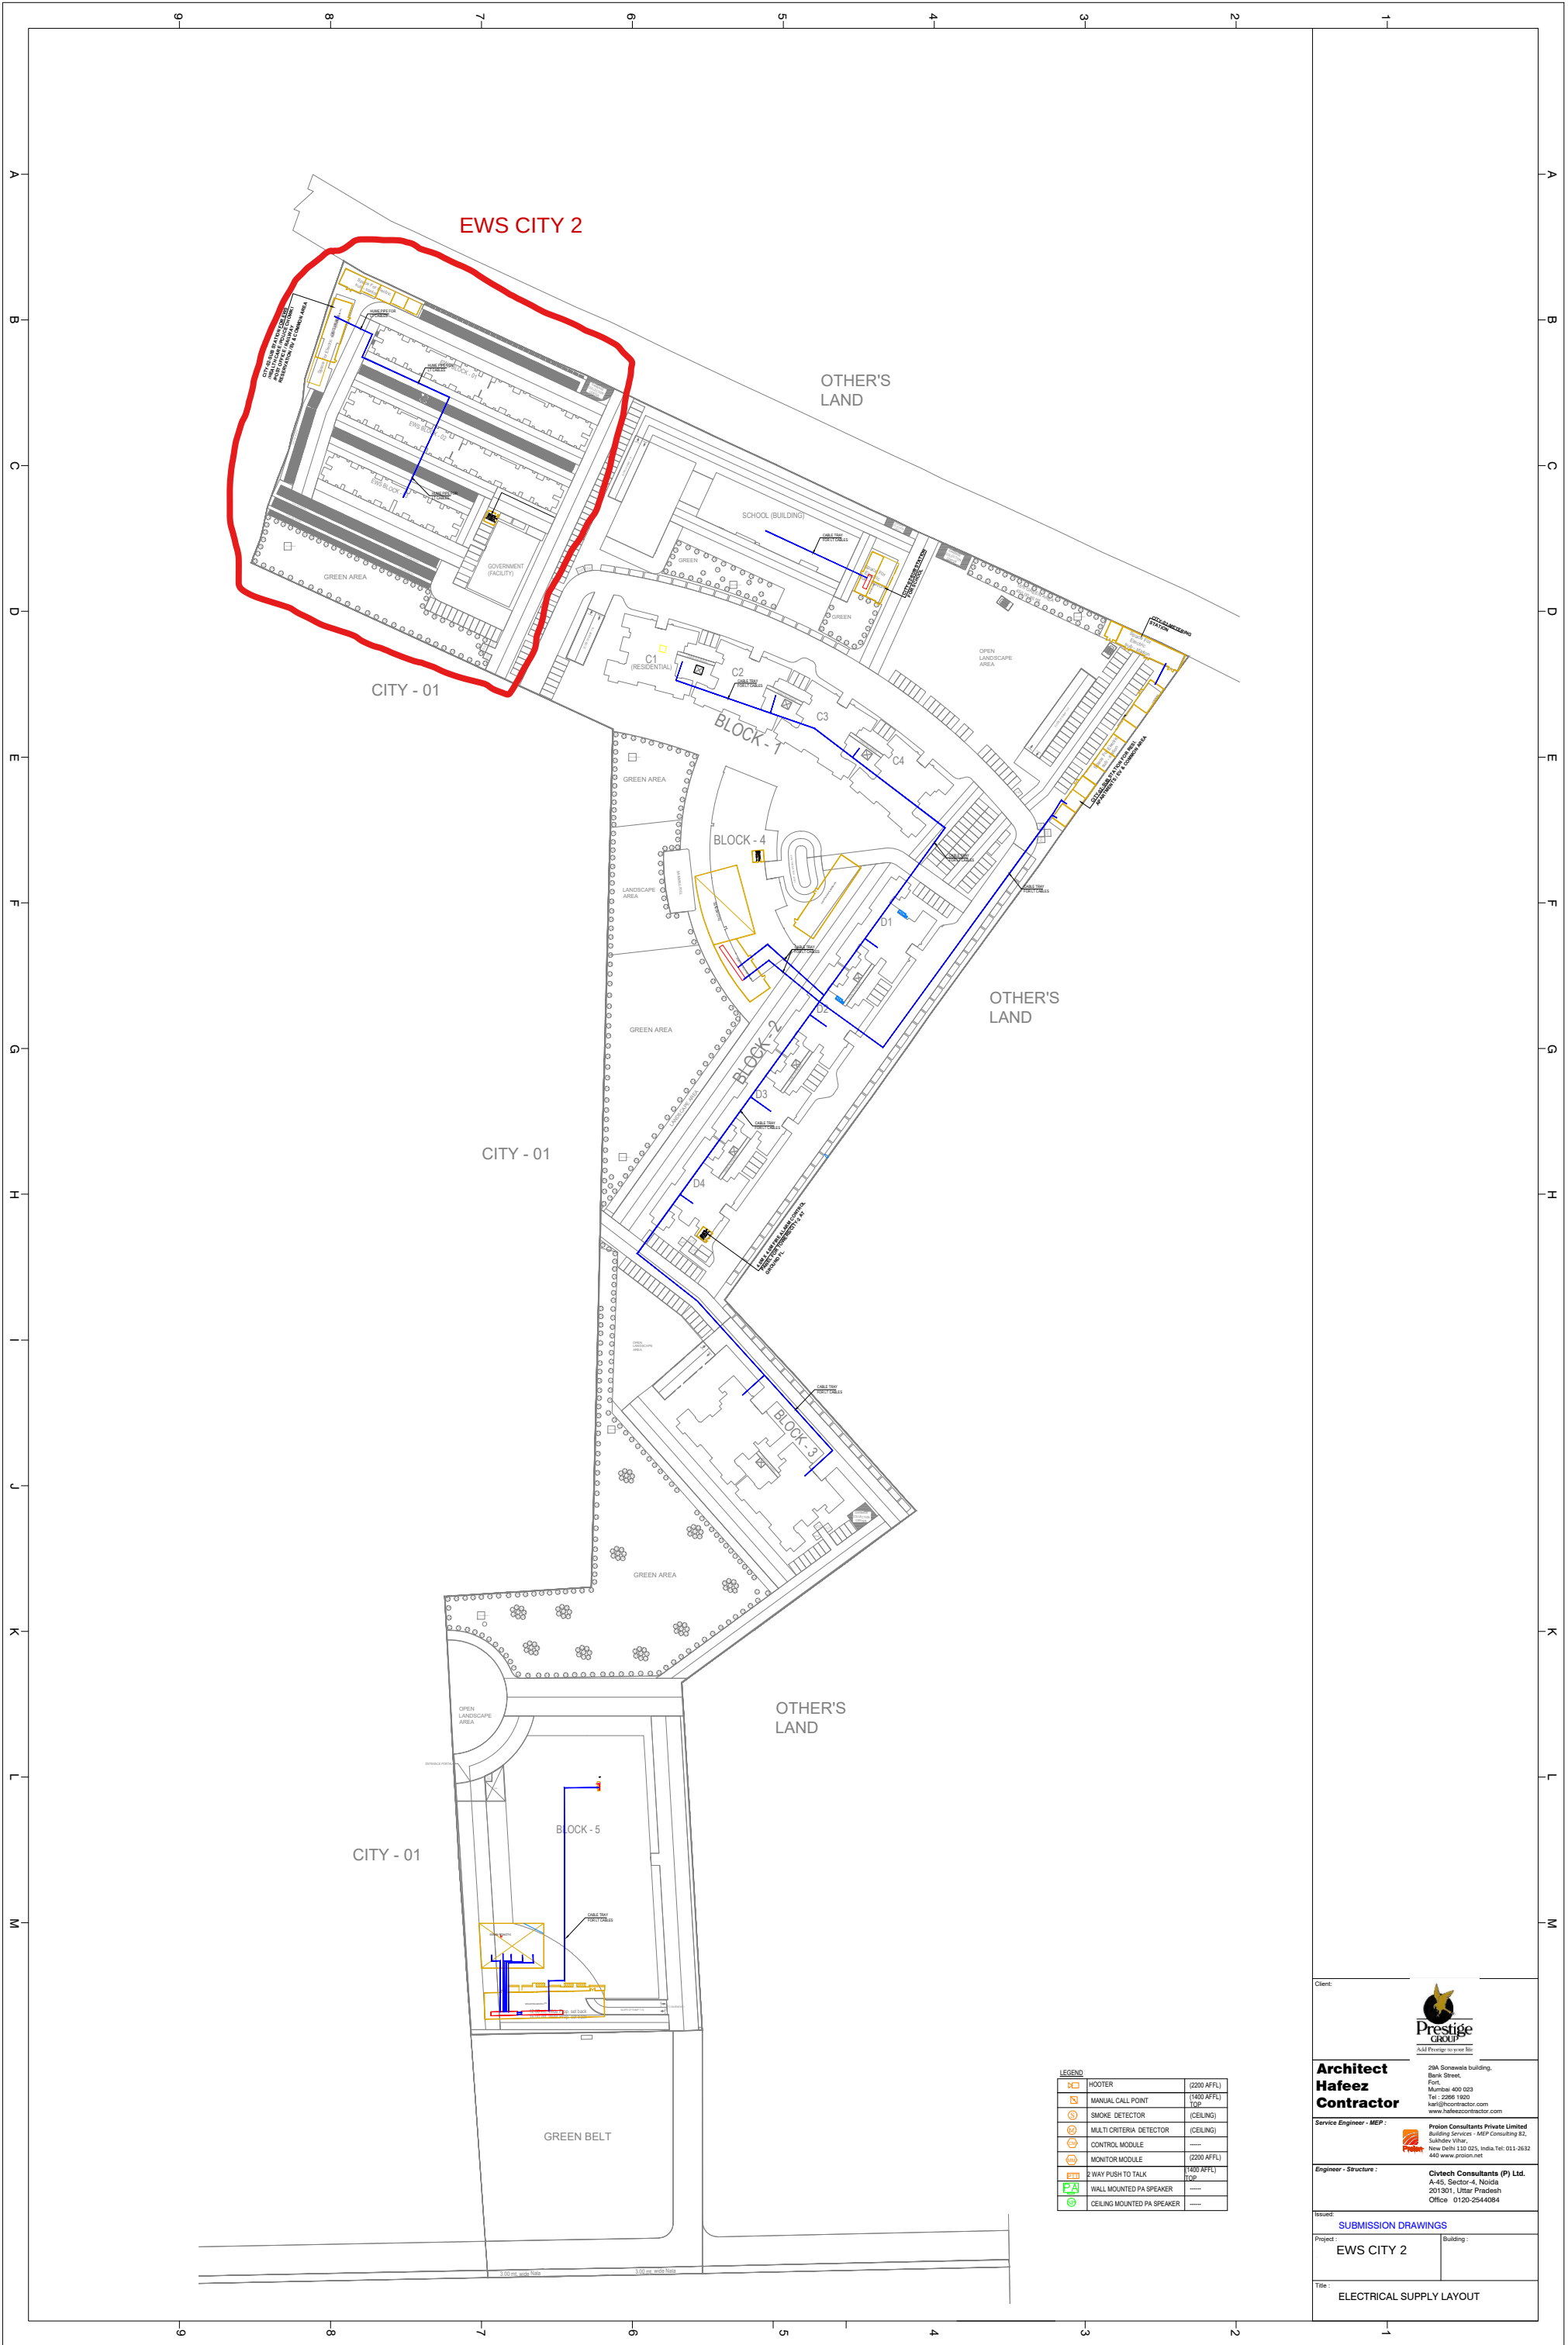

Client:



**Architect
Hafeez
Contractor**

29A Sonawala building,
Bank Street,
Fort,
Mumbai 400 023
Tel : 2366 1620
kai@hcontractor.com
www.hafeezcontractor.com

Service Engineer - MEP :



Proton Consultants Private Limited
Building Services - MEP Consulting &
Subsidiary Unit,
New Delhi 110 025, India Tel: 011-2632
440 www.proton.net

Engineer - Structure :

Civtech Consultants (P) Ltd.
A-45, Sector-4, Noida
201501, Uttar Pradesh
Office : 0120-2544084

Issued:

SUBMISSION DRAWINGS

Project : Building :

EWS CITY 2

Title :

ELECTRICAL SUPPLY LAYOUT