
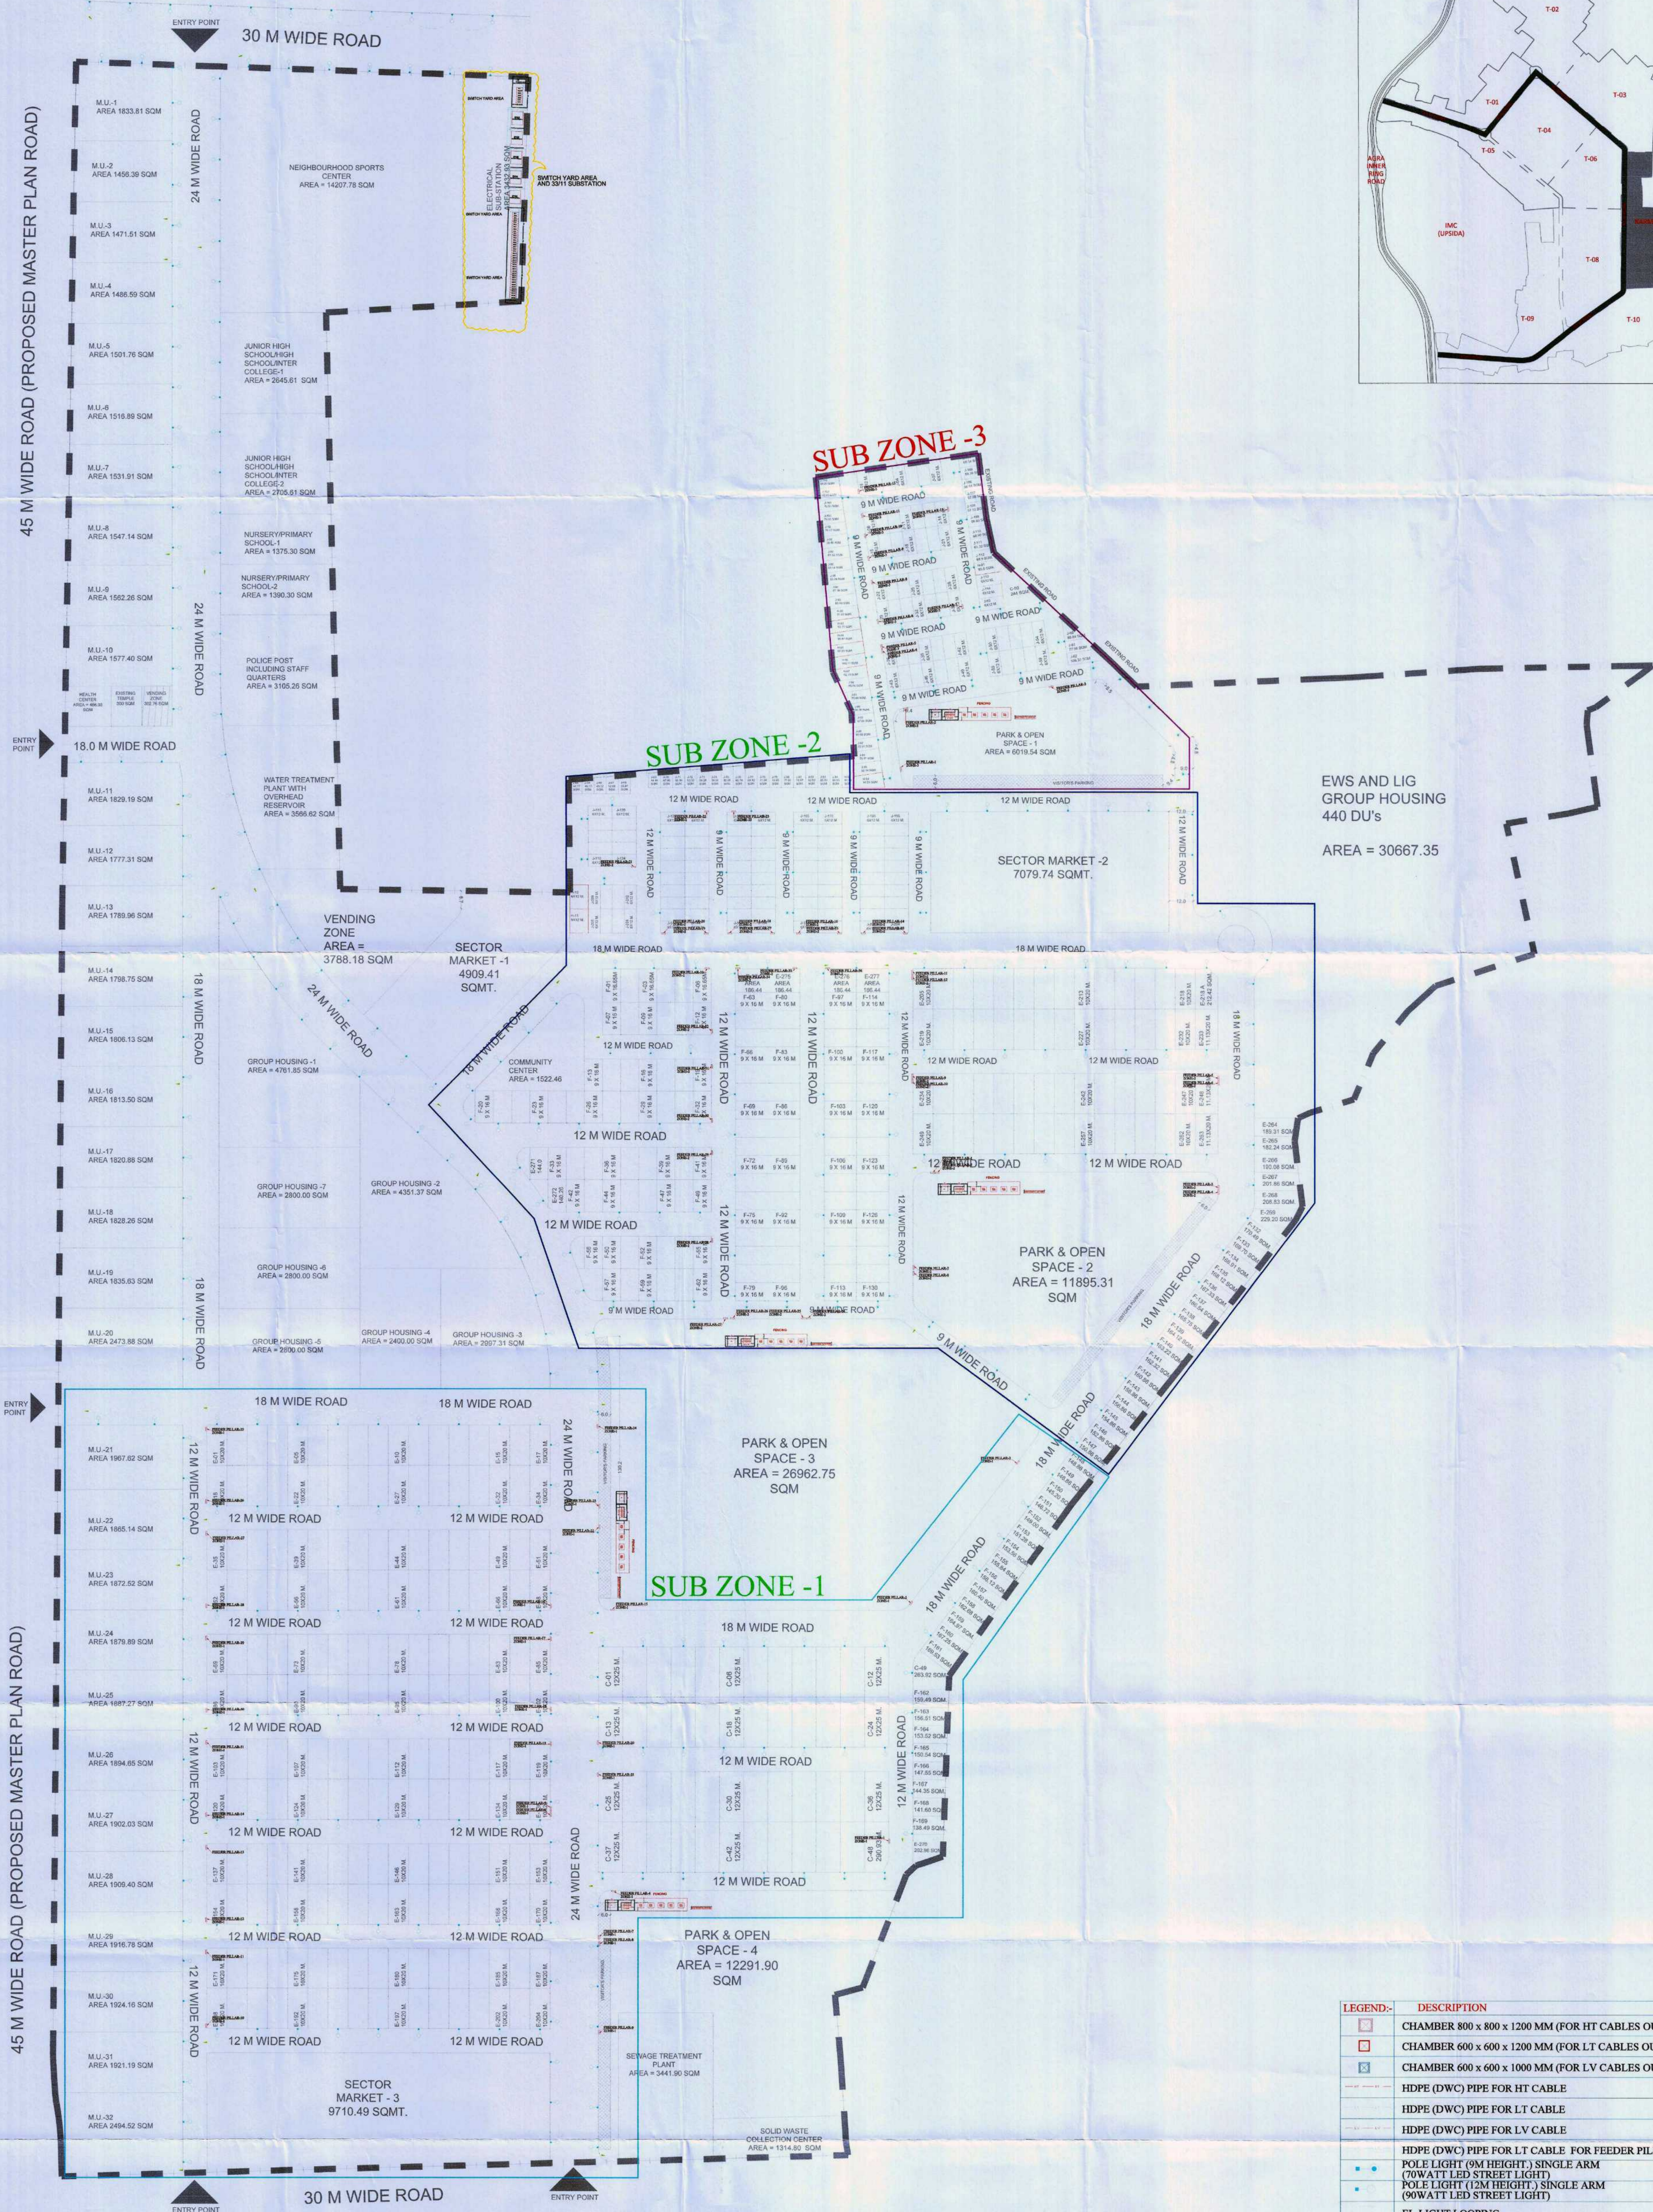


LEGEND-	DESCRIPTION
	CHAMBER 800 x 800 x 1200 MM (FOR HT CABLES OUTLET)
	CHAMBER 600 x 600 x 1200 MM (FOR LT CABLES OUTLET)
	CHAMBER 600 x 600 x 1000 MM (FOR LV CABLES OUTLET)
	HDPE (DWC) PIPE FOR HT CABLE
	HDPE (DWC) PIPE FOR LT CABLE
	HDPE (DWC) PIPE FOR LV CABLE
	HDPE (DWC) PIPE FOR LT CABLE FOR FEEDER PILLAR
	POLE LIGHT (9M HEIGHT) SINGLE ARM (90WATT LED STREET LIGHT)
	POLE LIGHT (12M HEIGHT) SINGLE ARM (90WATT LED STREET LIGHT)
	EL-LIGHT LOOPING
	FEEDER PILLAR

<p>Agra Development Authority ADA Ratan Muni Road, Jaipur House Colony Agra, Uttar Pradesh - 282010</p>	<p>PROJECT TITLE: PROPOSED LAYOUT PLAN OF NARMADAPURAM TOWNSHIP ON KHASRA NO. (557-560, 562-571, 572, 573, 641-643, 645, 657, 649-652, 659-666, 668-679, 681, 816-818, 822-835, 826/1377, 826/1378, ) OF VILLAGE RAIPUR, AGRA, UP.</p>	<p>SHEET NO. : 7/7</p>	<p>0 25 50 100 Meters</p>	<p>NORTH</p>	<p>SECRETARY</p>	<p>VICE CHAIRMAN</p>
	<p>DRAWING TITLE: ELECTRICAL CABLE LAYOUT PLAN</p>					
<p>DDF Consultants Pvt. Ltd 501, B-9, ITL Twin Towers, Netaji Subhash Place, Pitampura, New Delhi-110034 Phone: 011-47400500 (100 lines) Fax: 011-47400555</p>	<p>AUTHORIZED SIGNATORY Snehal Mittal Jagdale Surve Sahil Katyal (Team Leader)</p>	<p>ARCHITECT AND URBAN PLANNER Sahil Katyal (Architect &amp; Urban Planner)</p>	<p>SECRETARY</p>	<p>VICE CHAIRMAN</p>		

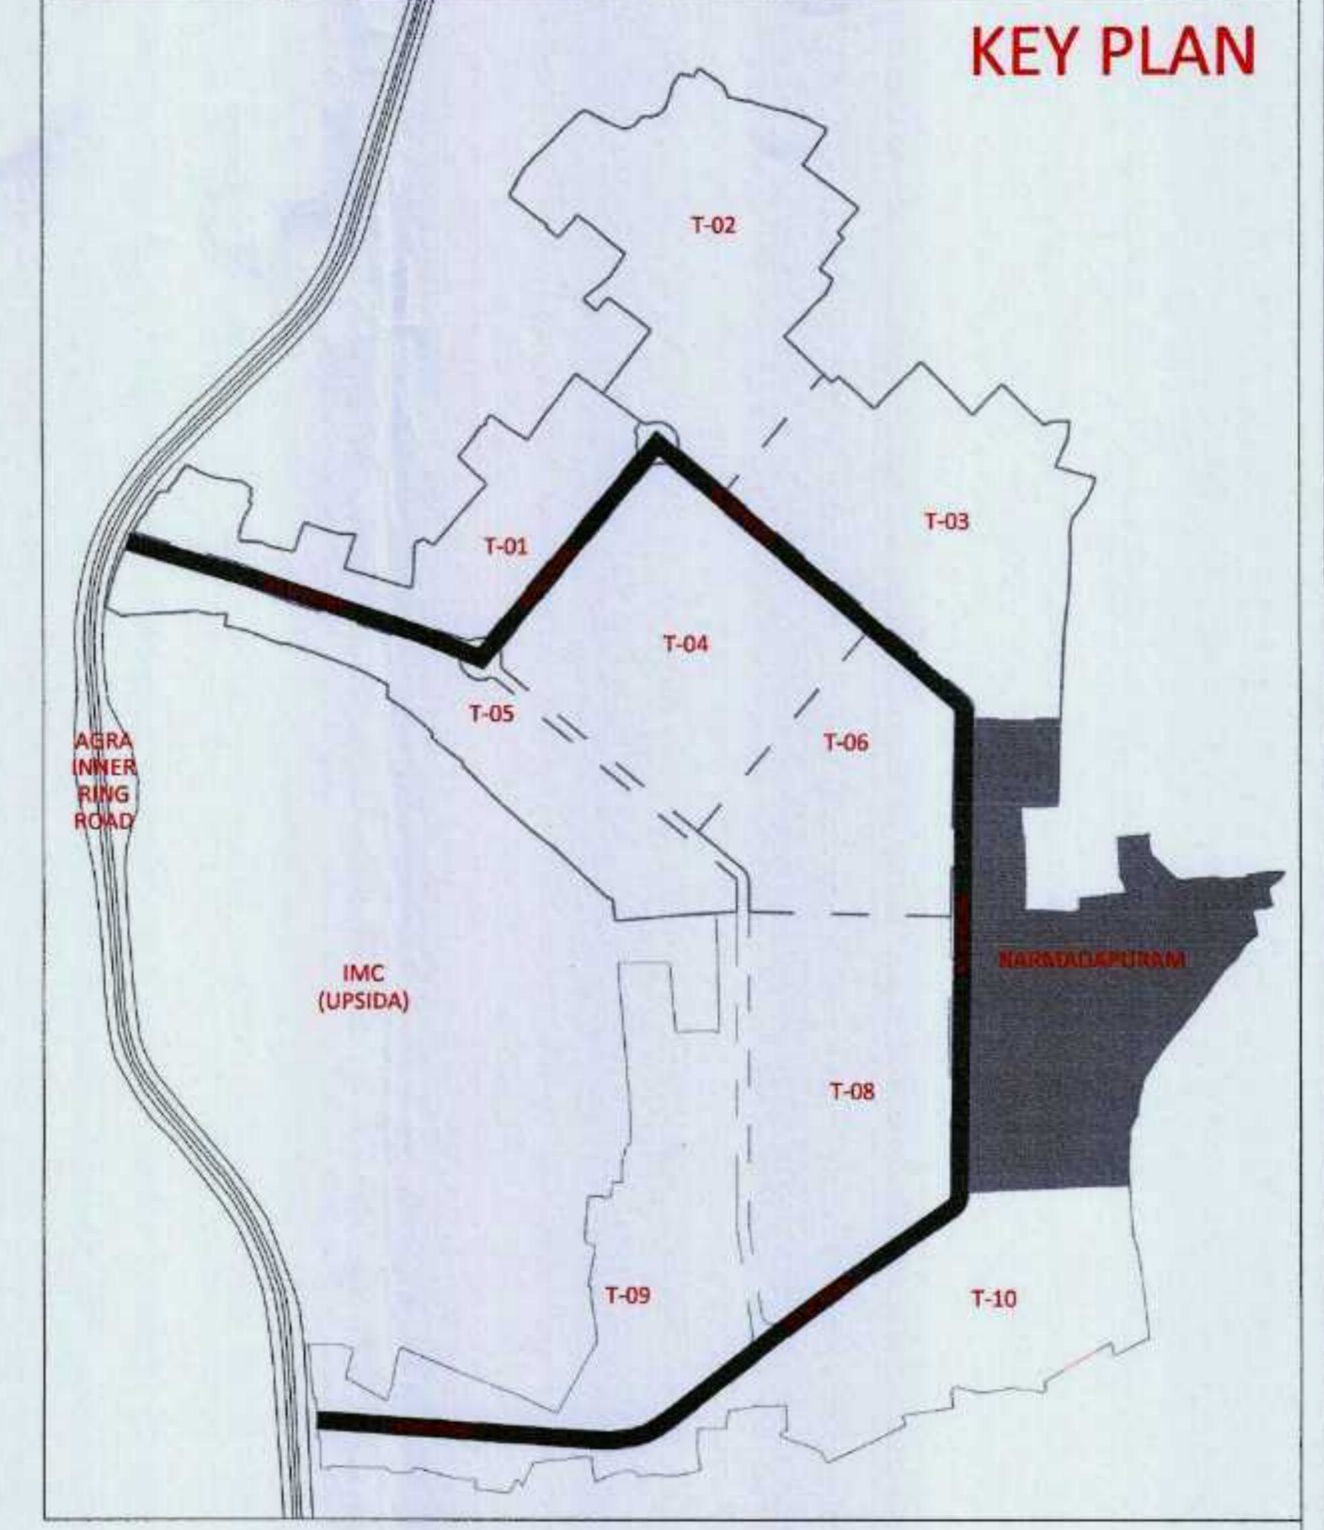

EWS AND LIG GROUP HOUSING 440 DU's  
AREA = 30667.35

LEGEND:	DESCRIPTION
	CHAMBER 800 x 800 x 1200 MM (FOR HT CABLES OUTLET)
	CHAMBER 600 x 600 x 1200 MM (FOR LT CABLES OUTLET)
	CHAMBER 600 x 600 x 1000 MM (FOR LV CABLES OUTLET)
	HDPE (DWC) PIPE FOR HT CABLE
	HDPE (DWC) PIPE FOR LT CABLE
	HDPE (DWC) PIPE FOR LV CABLE
	HDPE (DWC) PIPE FOR LT CABLE FOR FEEDER PILLAR
	POLE LIGHT (9M HEIGHT) SINGLE ARM (70WATT LED STREET LIGHT)
	POLE LIGHT (12M HEIGHT) SINGLE ARM (90WATT LED STREET LIGHT)
	EL-LIGHT LOOPING
	FEEDER PILLAR

<p>Agra Development Authority ADA Ratan Muni Road, Jaipur House Colony Agra, Uttar Pradesh - 282010</p>	<p>PROJECT TITLE: PROPOSED LAYOUT PLAN OF NARMADAPURAM TOWNSHIP ON KHASRA NO. (557-560, 562-571, 572, 573, 641-643, 645, 657, 649-652, 659-666, 668-679, 681, 816-818, 822-835, 826/1377, 826/1378, ) OF VILLAGE RAIPUR, AGRA, UP.</p>	<p>SHEET NO. : 6/7</p>	<p>0 25 50 100 Meters</p>	<p>NORTH</p>	<p>DRY</p>	<p>JE</p>	<p>AE</p>
	<p>DRAWING TITLE: ELECTRICAL (LIGHTS) LAYOUT PLAN</p>						
<p>DFD Consultants Pvt. Ltd 501, B-9, ITL Twin Towers, Netaji Subhash Place, Pitampura, New Delhi-110034 Phone: 011-47400500 (100 lines) Fax: 011-47400555</p>	<p>AUTHORIZED SIGNATORY Snehal Mishra Jagadee Sury Snehal Sury (Team Leader)</p>	<p>ARCHITECT AND URBAN PLANNER SAHIL KATYAL Sahil Katyal (Architect &amp; Urban Planner)</p>	<p>SECRETARY</p>	<p>VICE CHAIRMAN</p>	<p>SECRETARY</p>	<p>VICE CHAIRMAN</p>	