
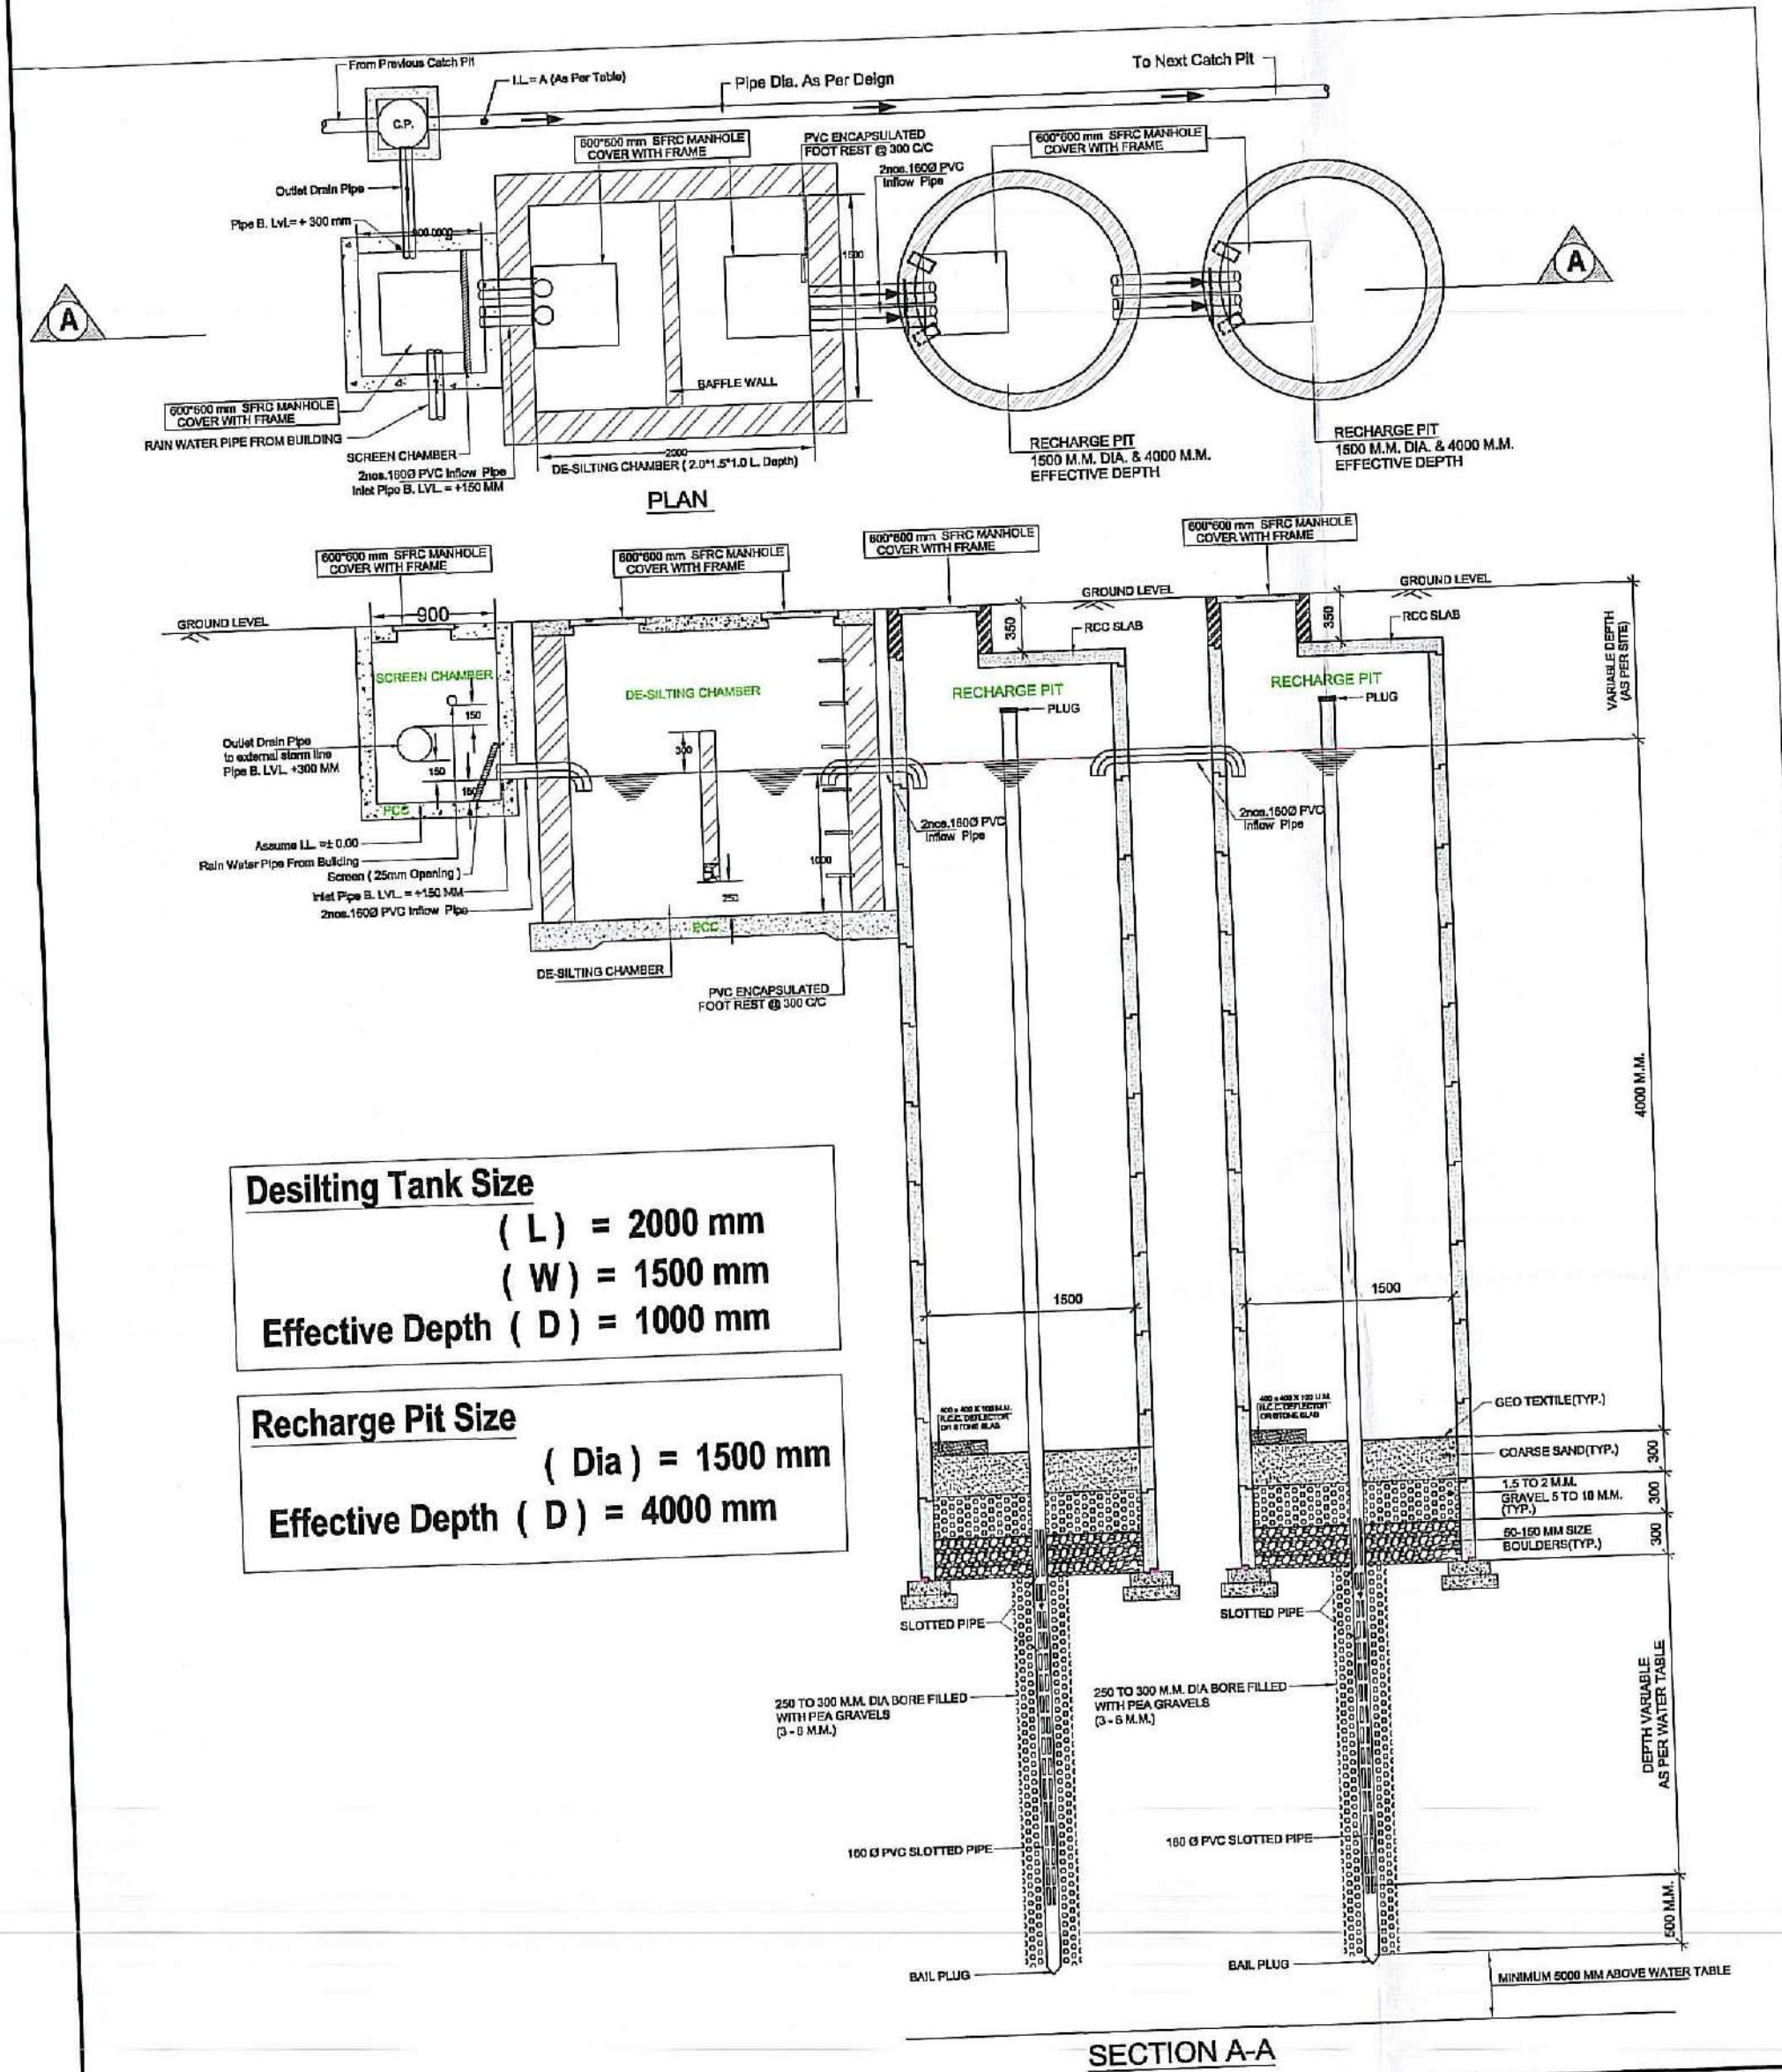


अनुमति पत्र में अंकित प्रतिक्रियाओं सहित
अदर अभियन्ता
प्रमाणपत्र विकास प्राधिकरण
प्रमाणपत्र

प्रमाणपत्र विकास प्राधिकरण
दिनांक 29-6-2019
प्रमाणपत्र

OTHER'S
PROPERTY

OTHER'S
PROPERTY

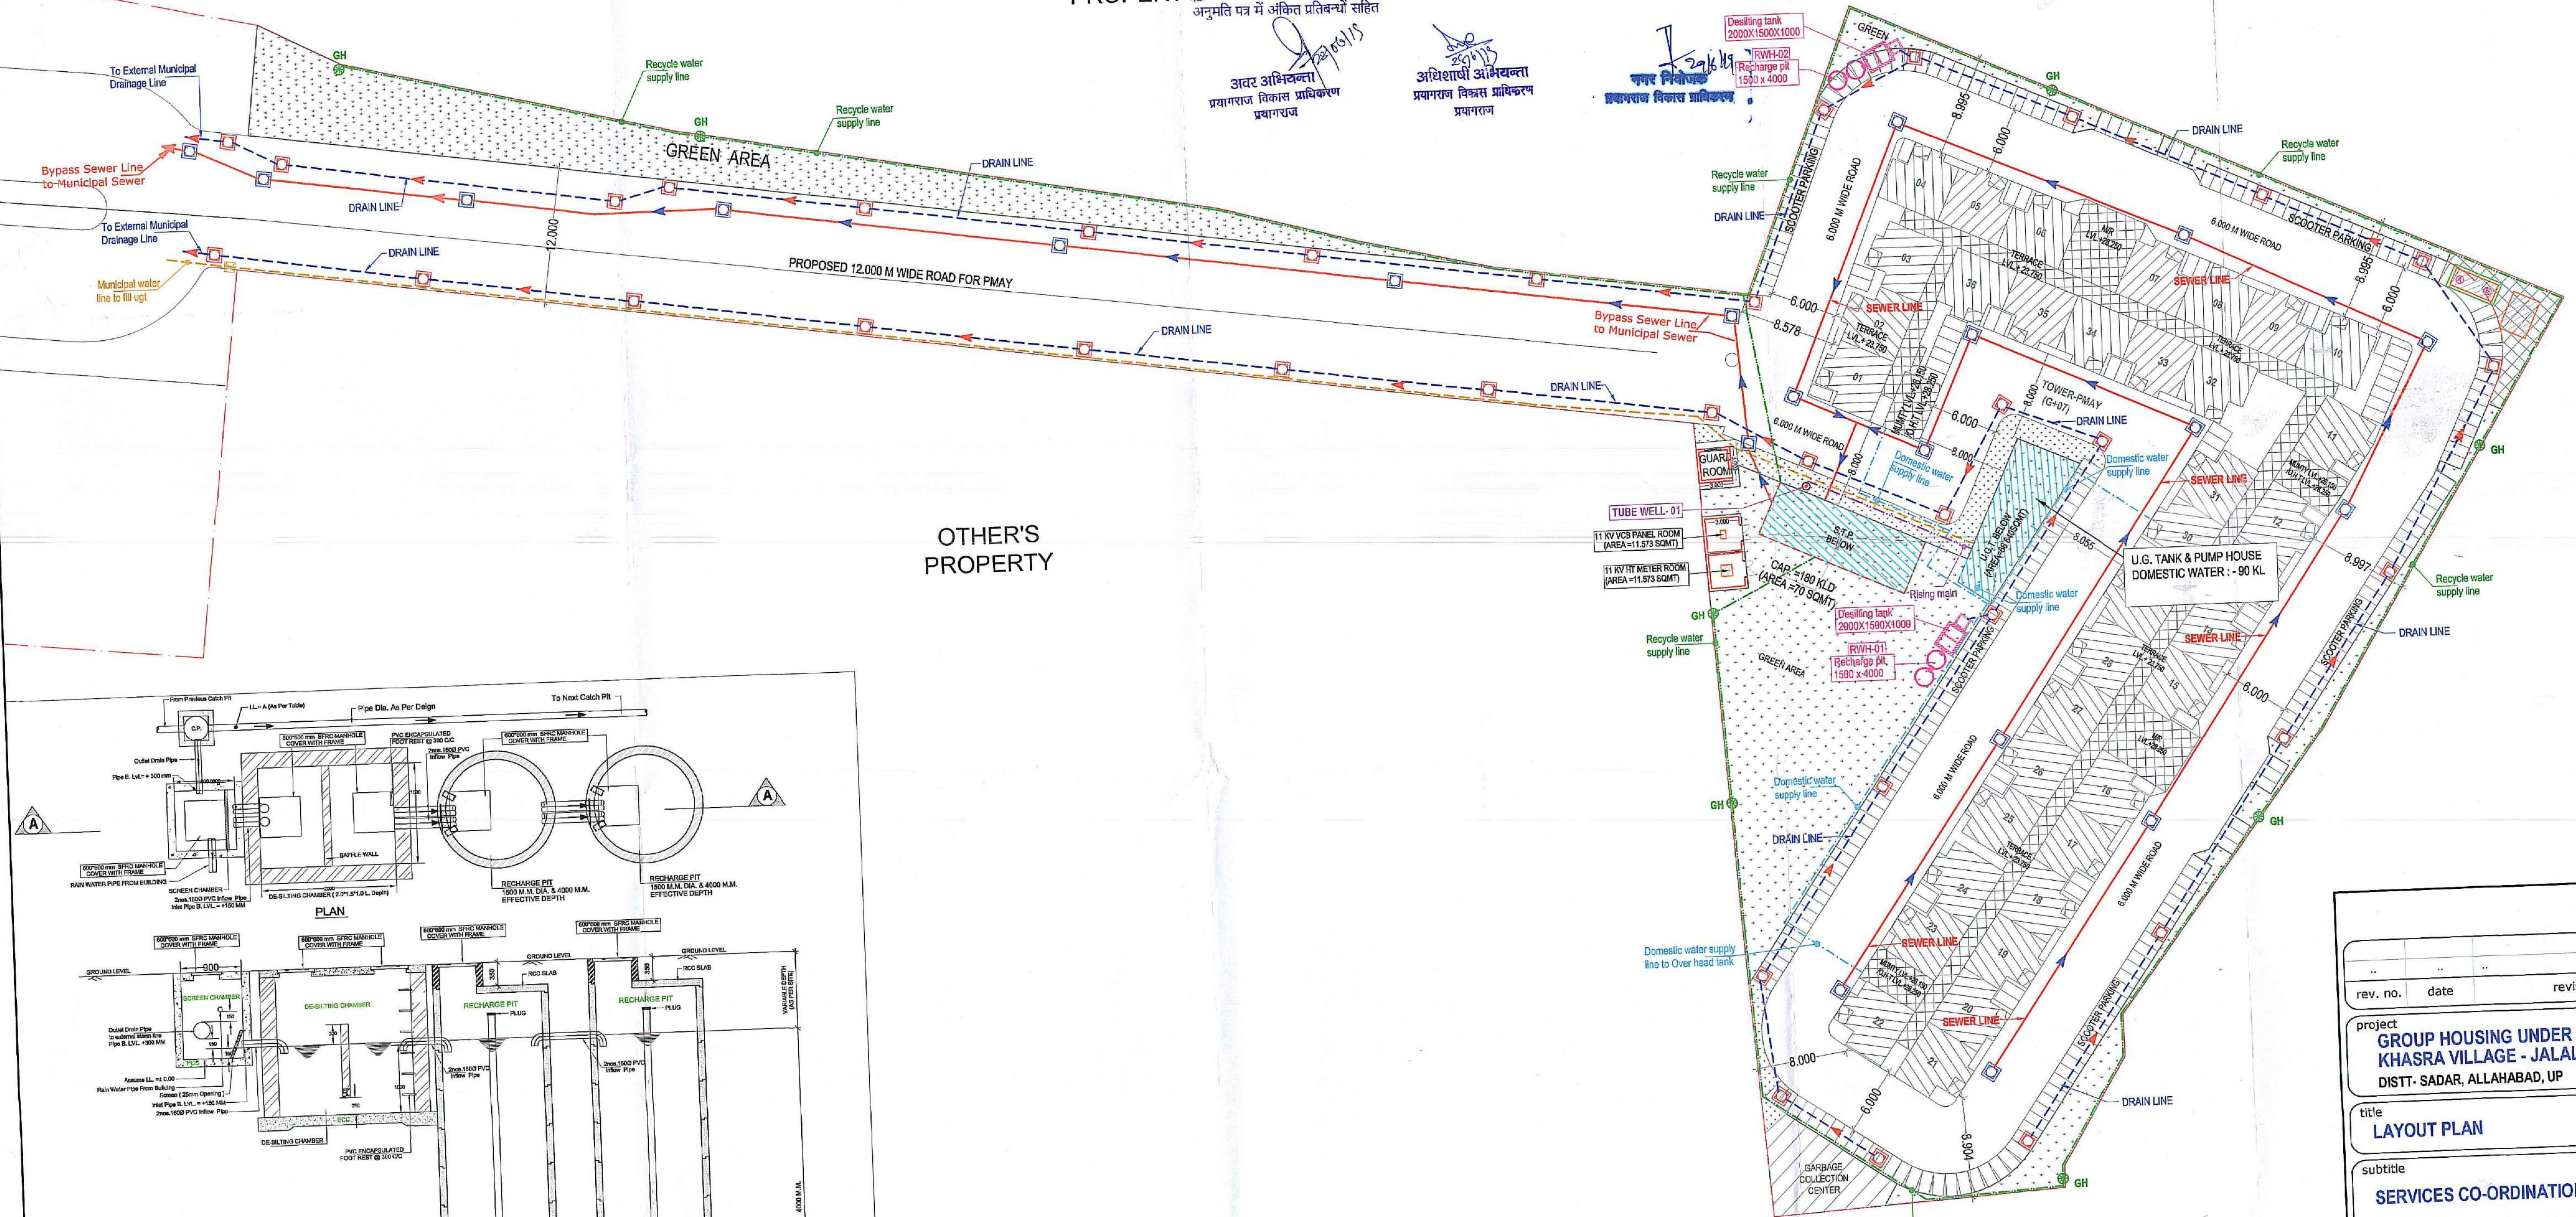

Desilting Tank Size
(L) = 2000 mm
(W) = 1500 mm
Effective Depth (D) = 1000 mm

Recharge Pit Size
(Dia) = 1500 mm
Effective Depth (D) = 4000 mm

S. No.	SYMBOL	DESCRIPTION
1.	M.H.	MANHOLE
2.	SEWER LINE	SEWER LINE
3.	C.P.	CATCH PIT
4.	UNDER GROUND PIPE DRAIN	UNDER GROUND PIPE DRAIN
5.	RISING MAIN LINE (FROM TANK TO UST)	RISING MAIN LINE (FROM TANK TO UST)
6.	MUNICIPAL WATER SUPPLY PIPE LINE	MUNICIPAL WATER SUPPLY PIPE LINE
7.	RECYCLED WATER SUPPLY LINE FOR FLUSHING & HORTICULTURE	RECYCLED WATER SUPPLY LINE FOR FLUSHING & HORTICULTURE
8.	PROPOSED TUBE WELL	PROPOSED TUBE WELL
9.	GARDEN HYDRANT	GARDEN HYDRANT
10.	RAIN WATER HARVESTING	RAIN WATER HARVESTING

rev. no.	date	revision
Project GROUP HOUSING UNDER PMAY AT KHASRA VILLAGE - JALALPUR GHOSI, DISTT. SADAR, ALLAHABAD, UP		
Title LAYOUT PLAN		
Subtitle SERVICES CO-ORDINATION PLAN		
drawing released for ☐ APPROVAL ☒ SUBMISSION ☐ ADVANCE COPY ☐ CONSTRUCTION		
drw. no. PMAY ALLAHABAD/EX-01	drawn by Baldev	designed by Sanjay Goyal
scale 1:200	date 29-6-2019	checked by Anand Haveli
architects DEEPAK MEHTA & ASSOCIATES ARCHITECTS, PLANNERS, VALUERS, LANDSCAPE & INTERIORS 1st & 2nd FLOOR PLOT NO. 16, ARBIMESK PLACE, L.S.C. MAYAPUR VIHAR PH II DELHI 110019 PH: 9896147133, 011-22707089		
services consultant Consummate Engineering Services (P) Ltd. Huda Office : B-67, Sector-67, Noida - 201301 Tel : (0120) 2285501 (30 Lines) Lko. Office : R-030, Rohitas Plannets, Gurgaon, Haryana Tel : (0120) 604946 e-mail : mail@cespln, website : www.cespln		

For The Innovations Design Solution Ltd.
Mayur Vikas Ph-II, Delhi-01
Director