


२०/०३/१४
 २

१३/०३/१४

१२/०३/२०१४

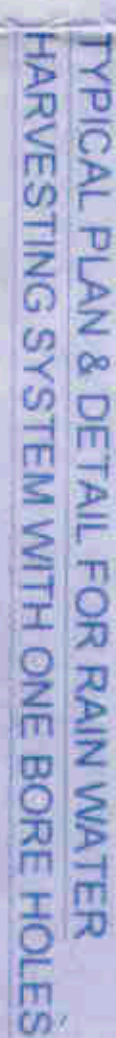


PLUMBING LEGEND:	
	SEWER LINE
	GROUND LEVEL
	INVERT LEVEL
	CONNECTION LEVEL



SEWER MAINHOLE

S.NO	SYMBOL	DESCRIPTION	LEGEND
1		EXHAUST AIR OUTLET	
2		EXHAUST AIR INLET	
3		FRESH AIR INLET	
4		ATTENUATOR IN ROOM, COLD	
5		ATTENUATOR IN ROOM, HOT	
6		FRESH AIR OUTLET	
7		FRESH AIR INLET	

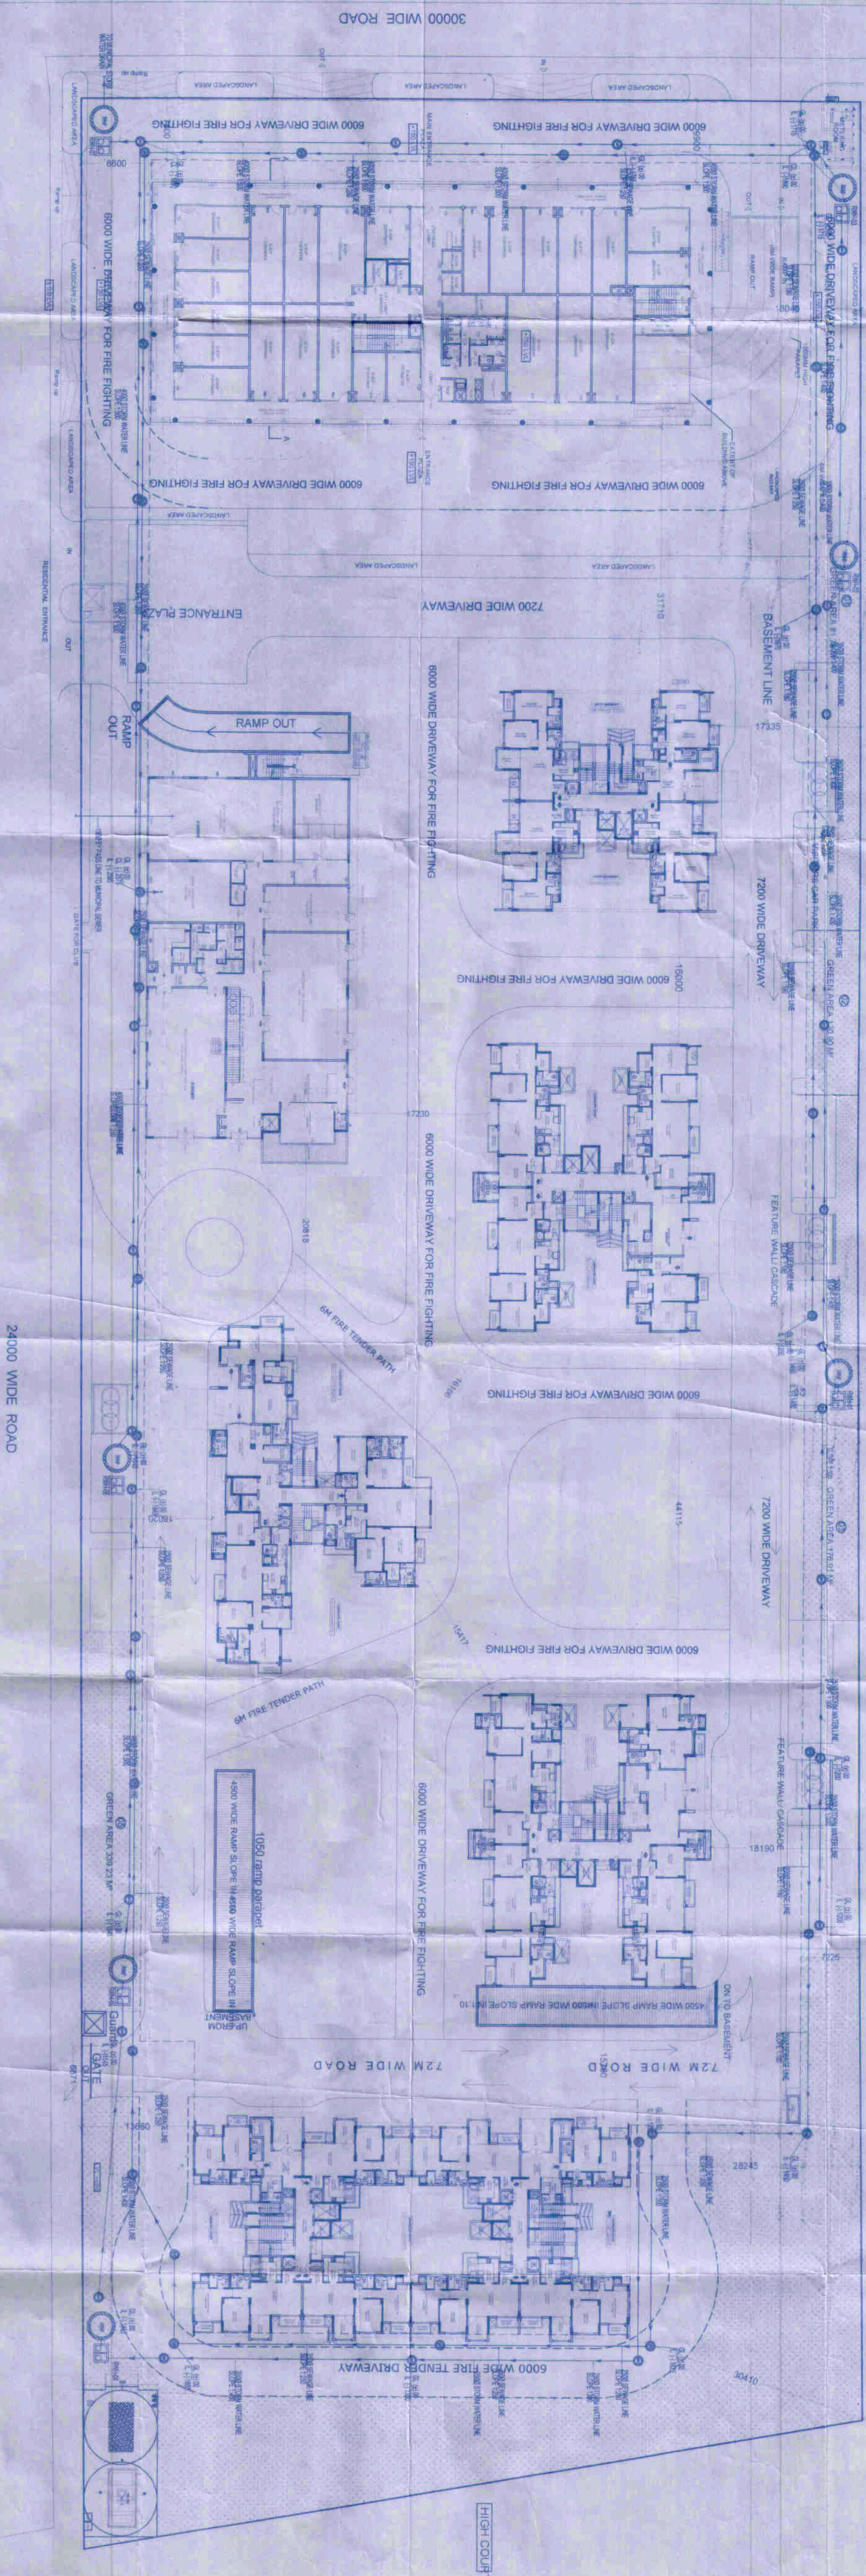

SERVICE FLOOR PLAN

FOR
EXPERION DEVELOPERS PVT. LTD.
(Formerly known as GOLD DEVELOPERS PVT. LTD.)
& EXPERION HOSPITALITY PVT. LTD.
(Formerly known as GOLD DEVELOPERS PVT. LTD.)