


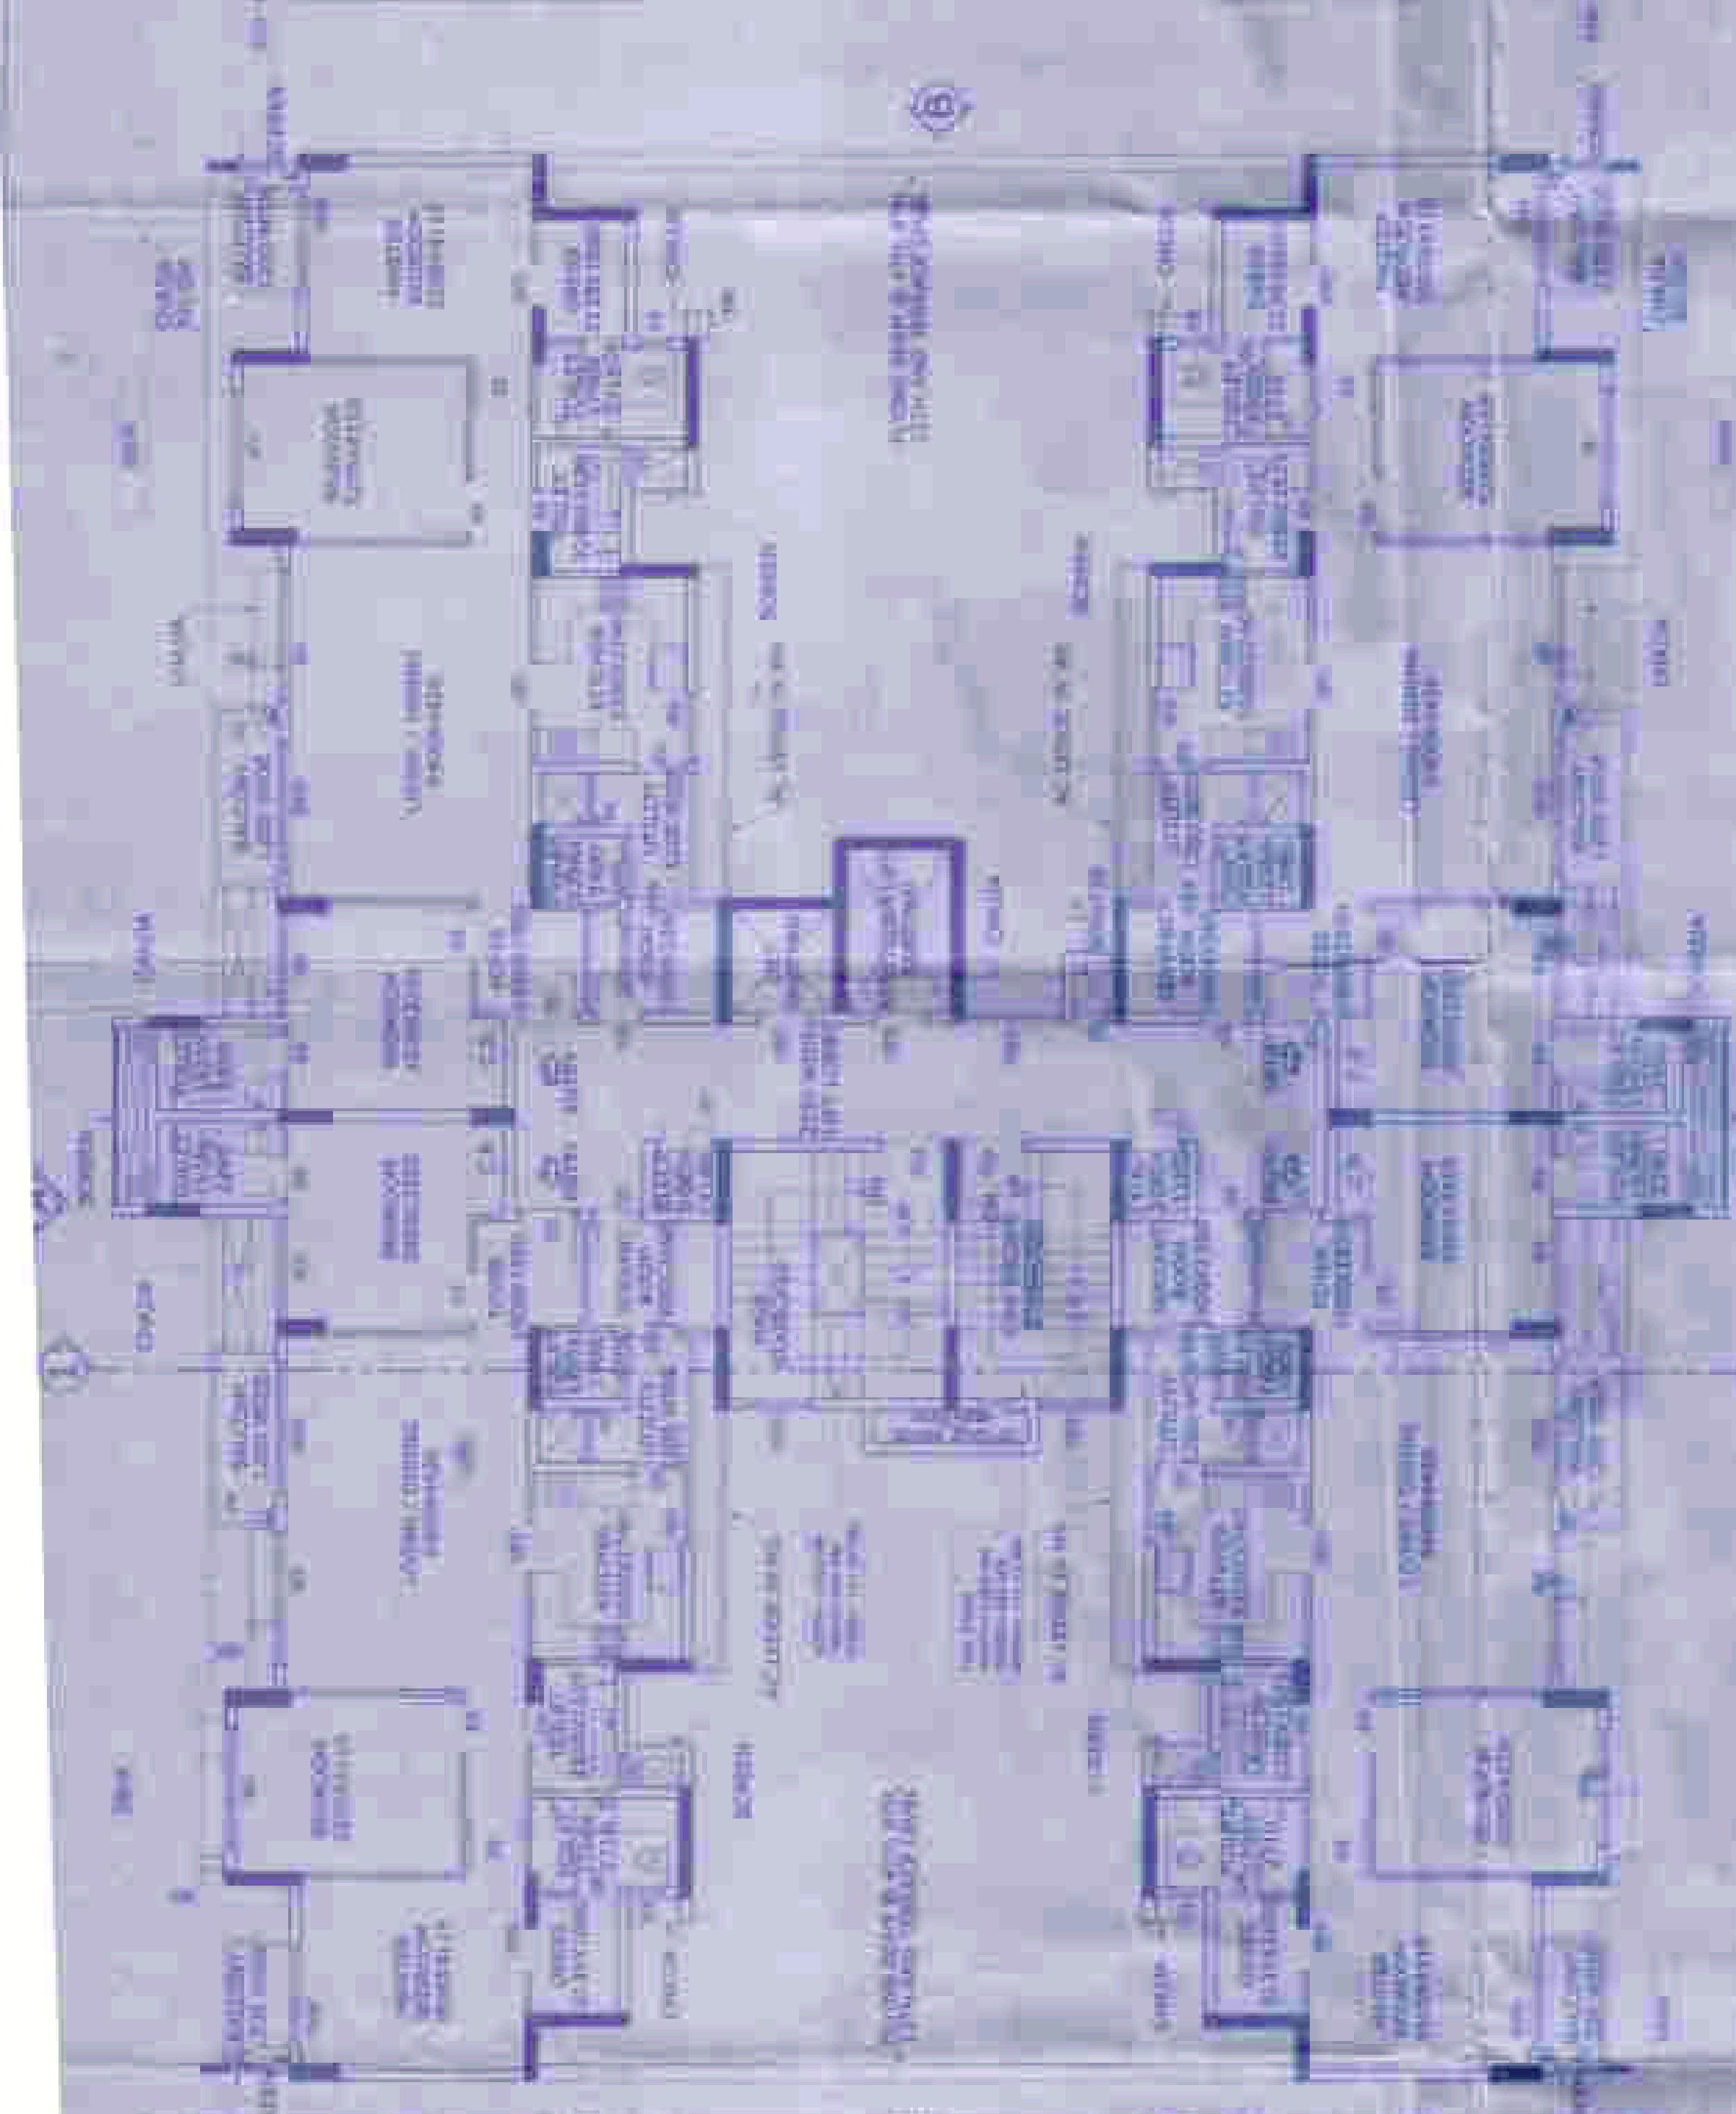


TERRACE FLOOR PLAN




12TH FLOOR 614M




11TH-FLOOR PLAN

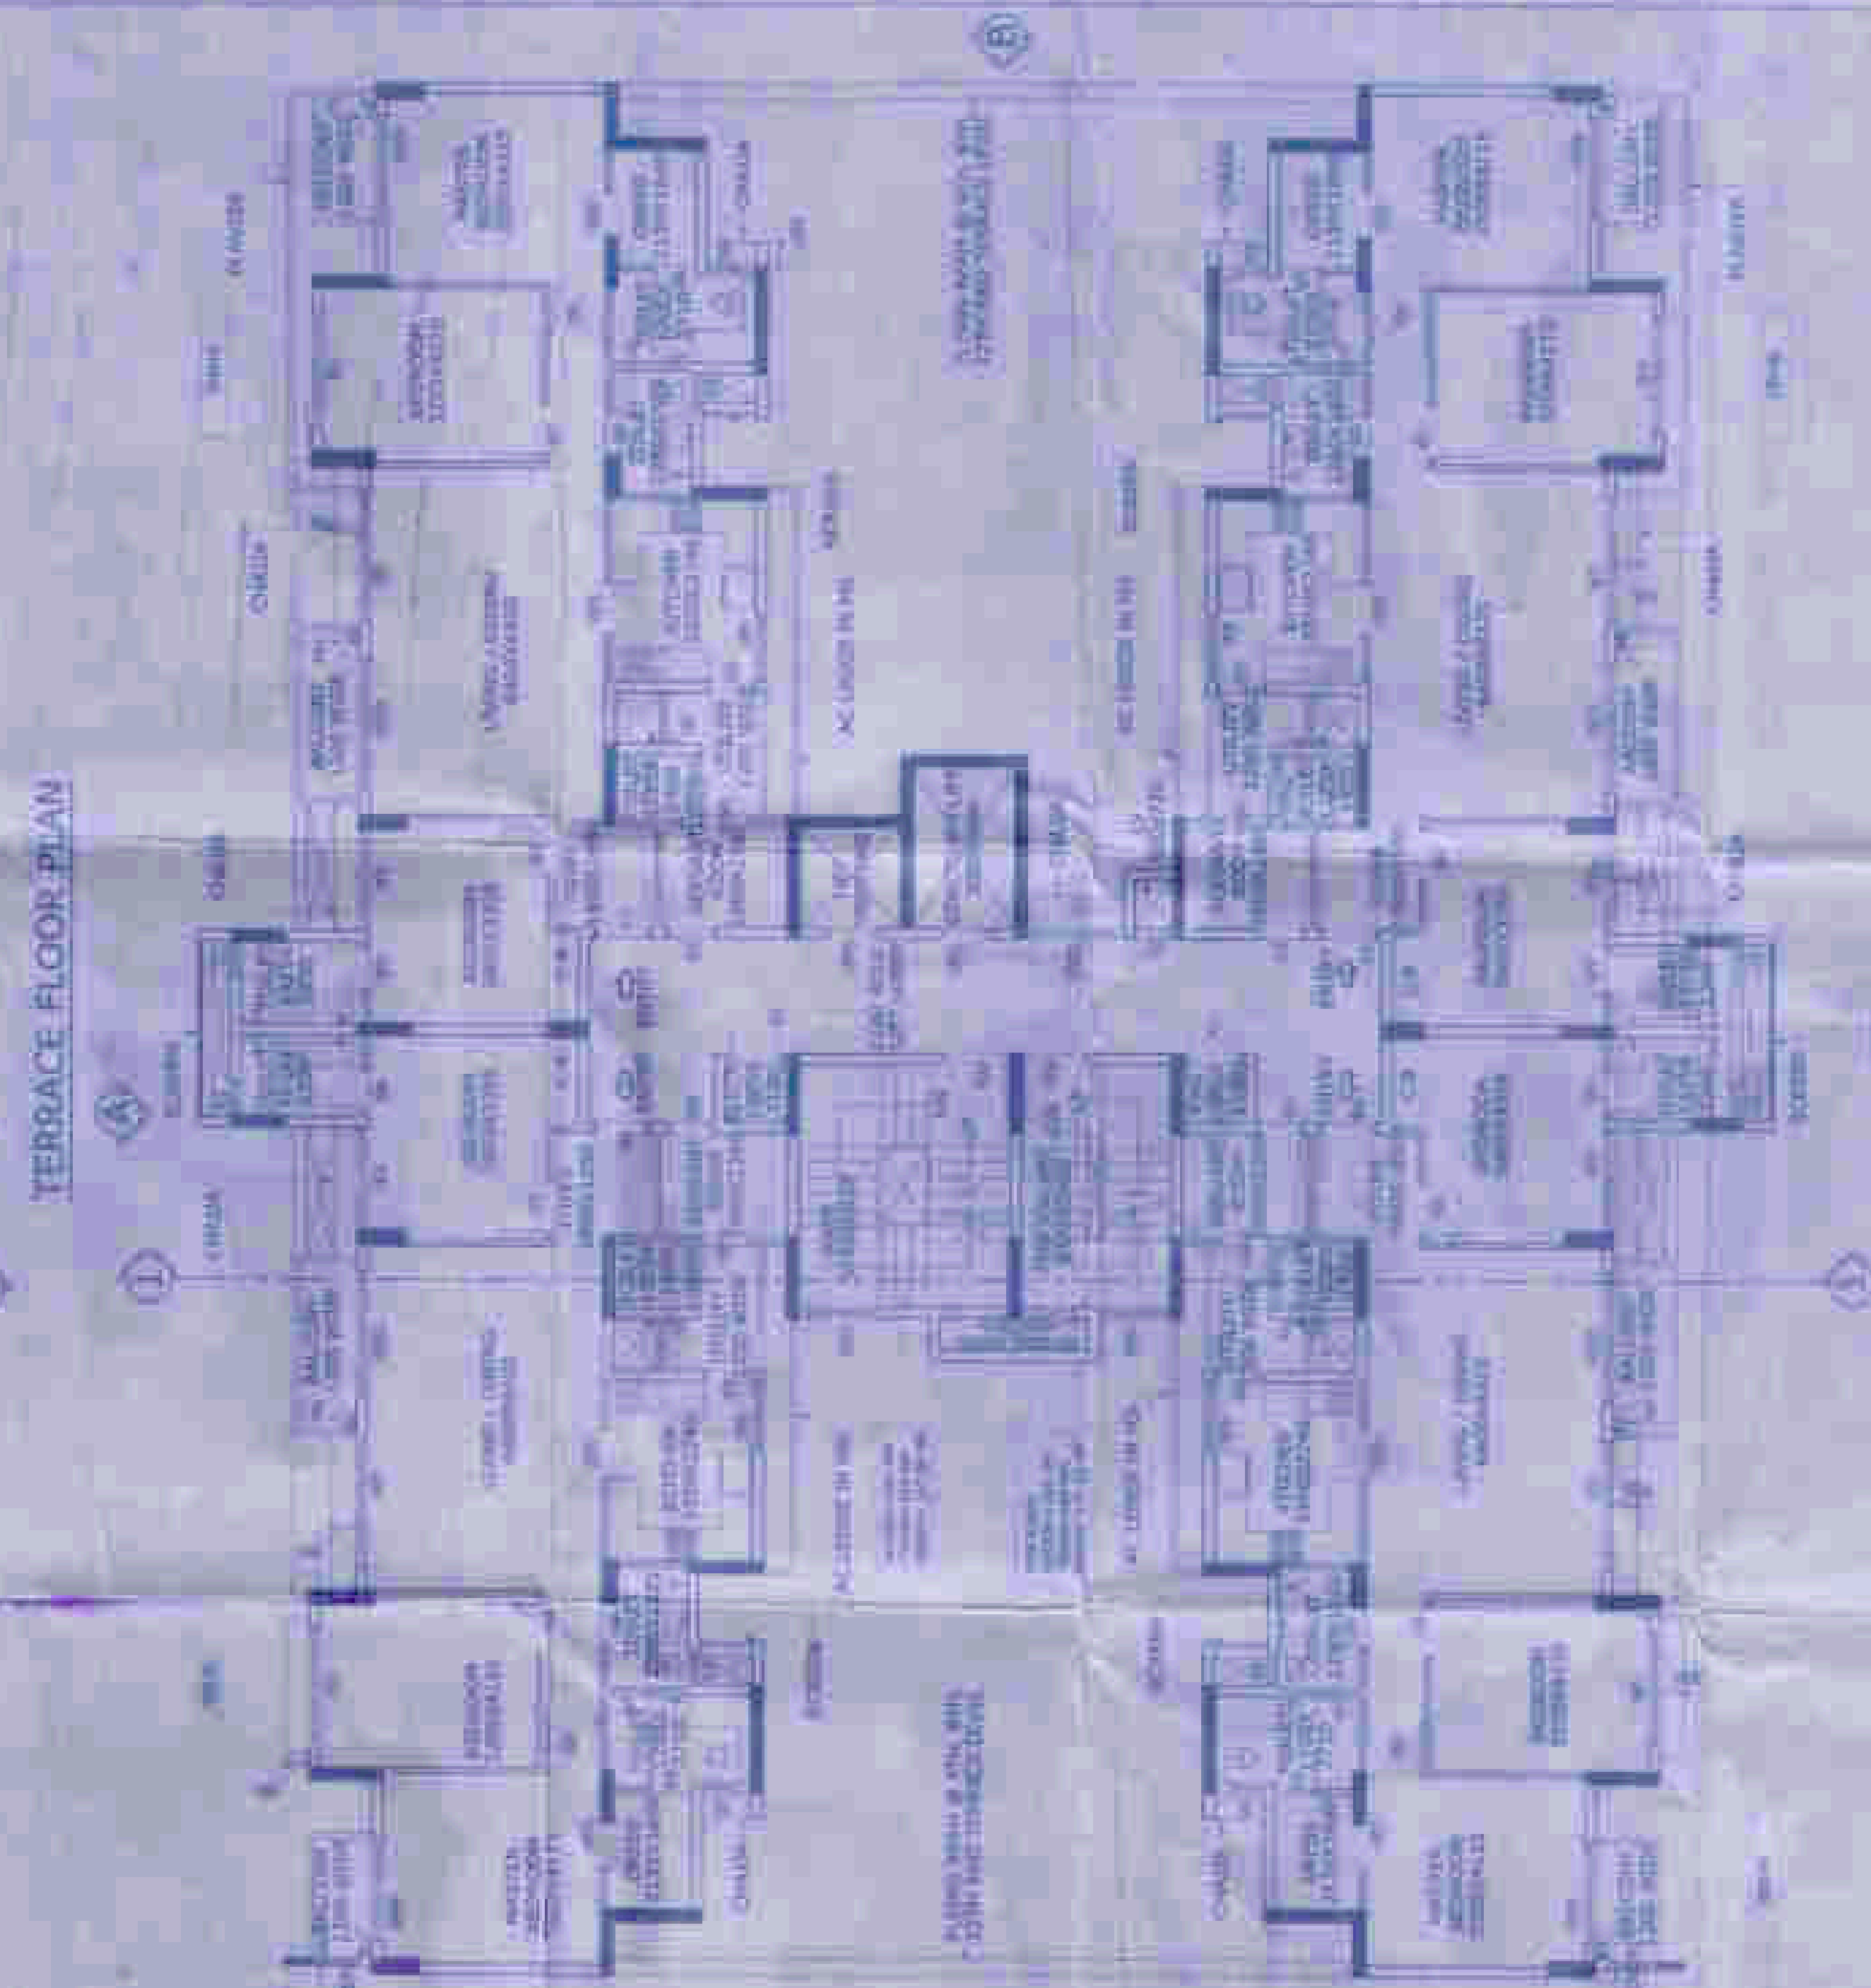

10TH FLOOR PLAN

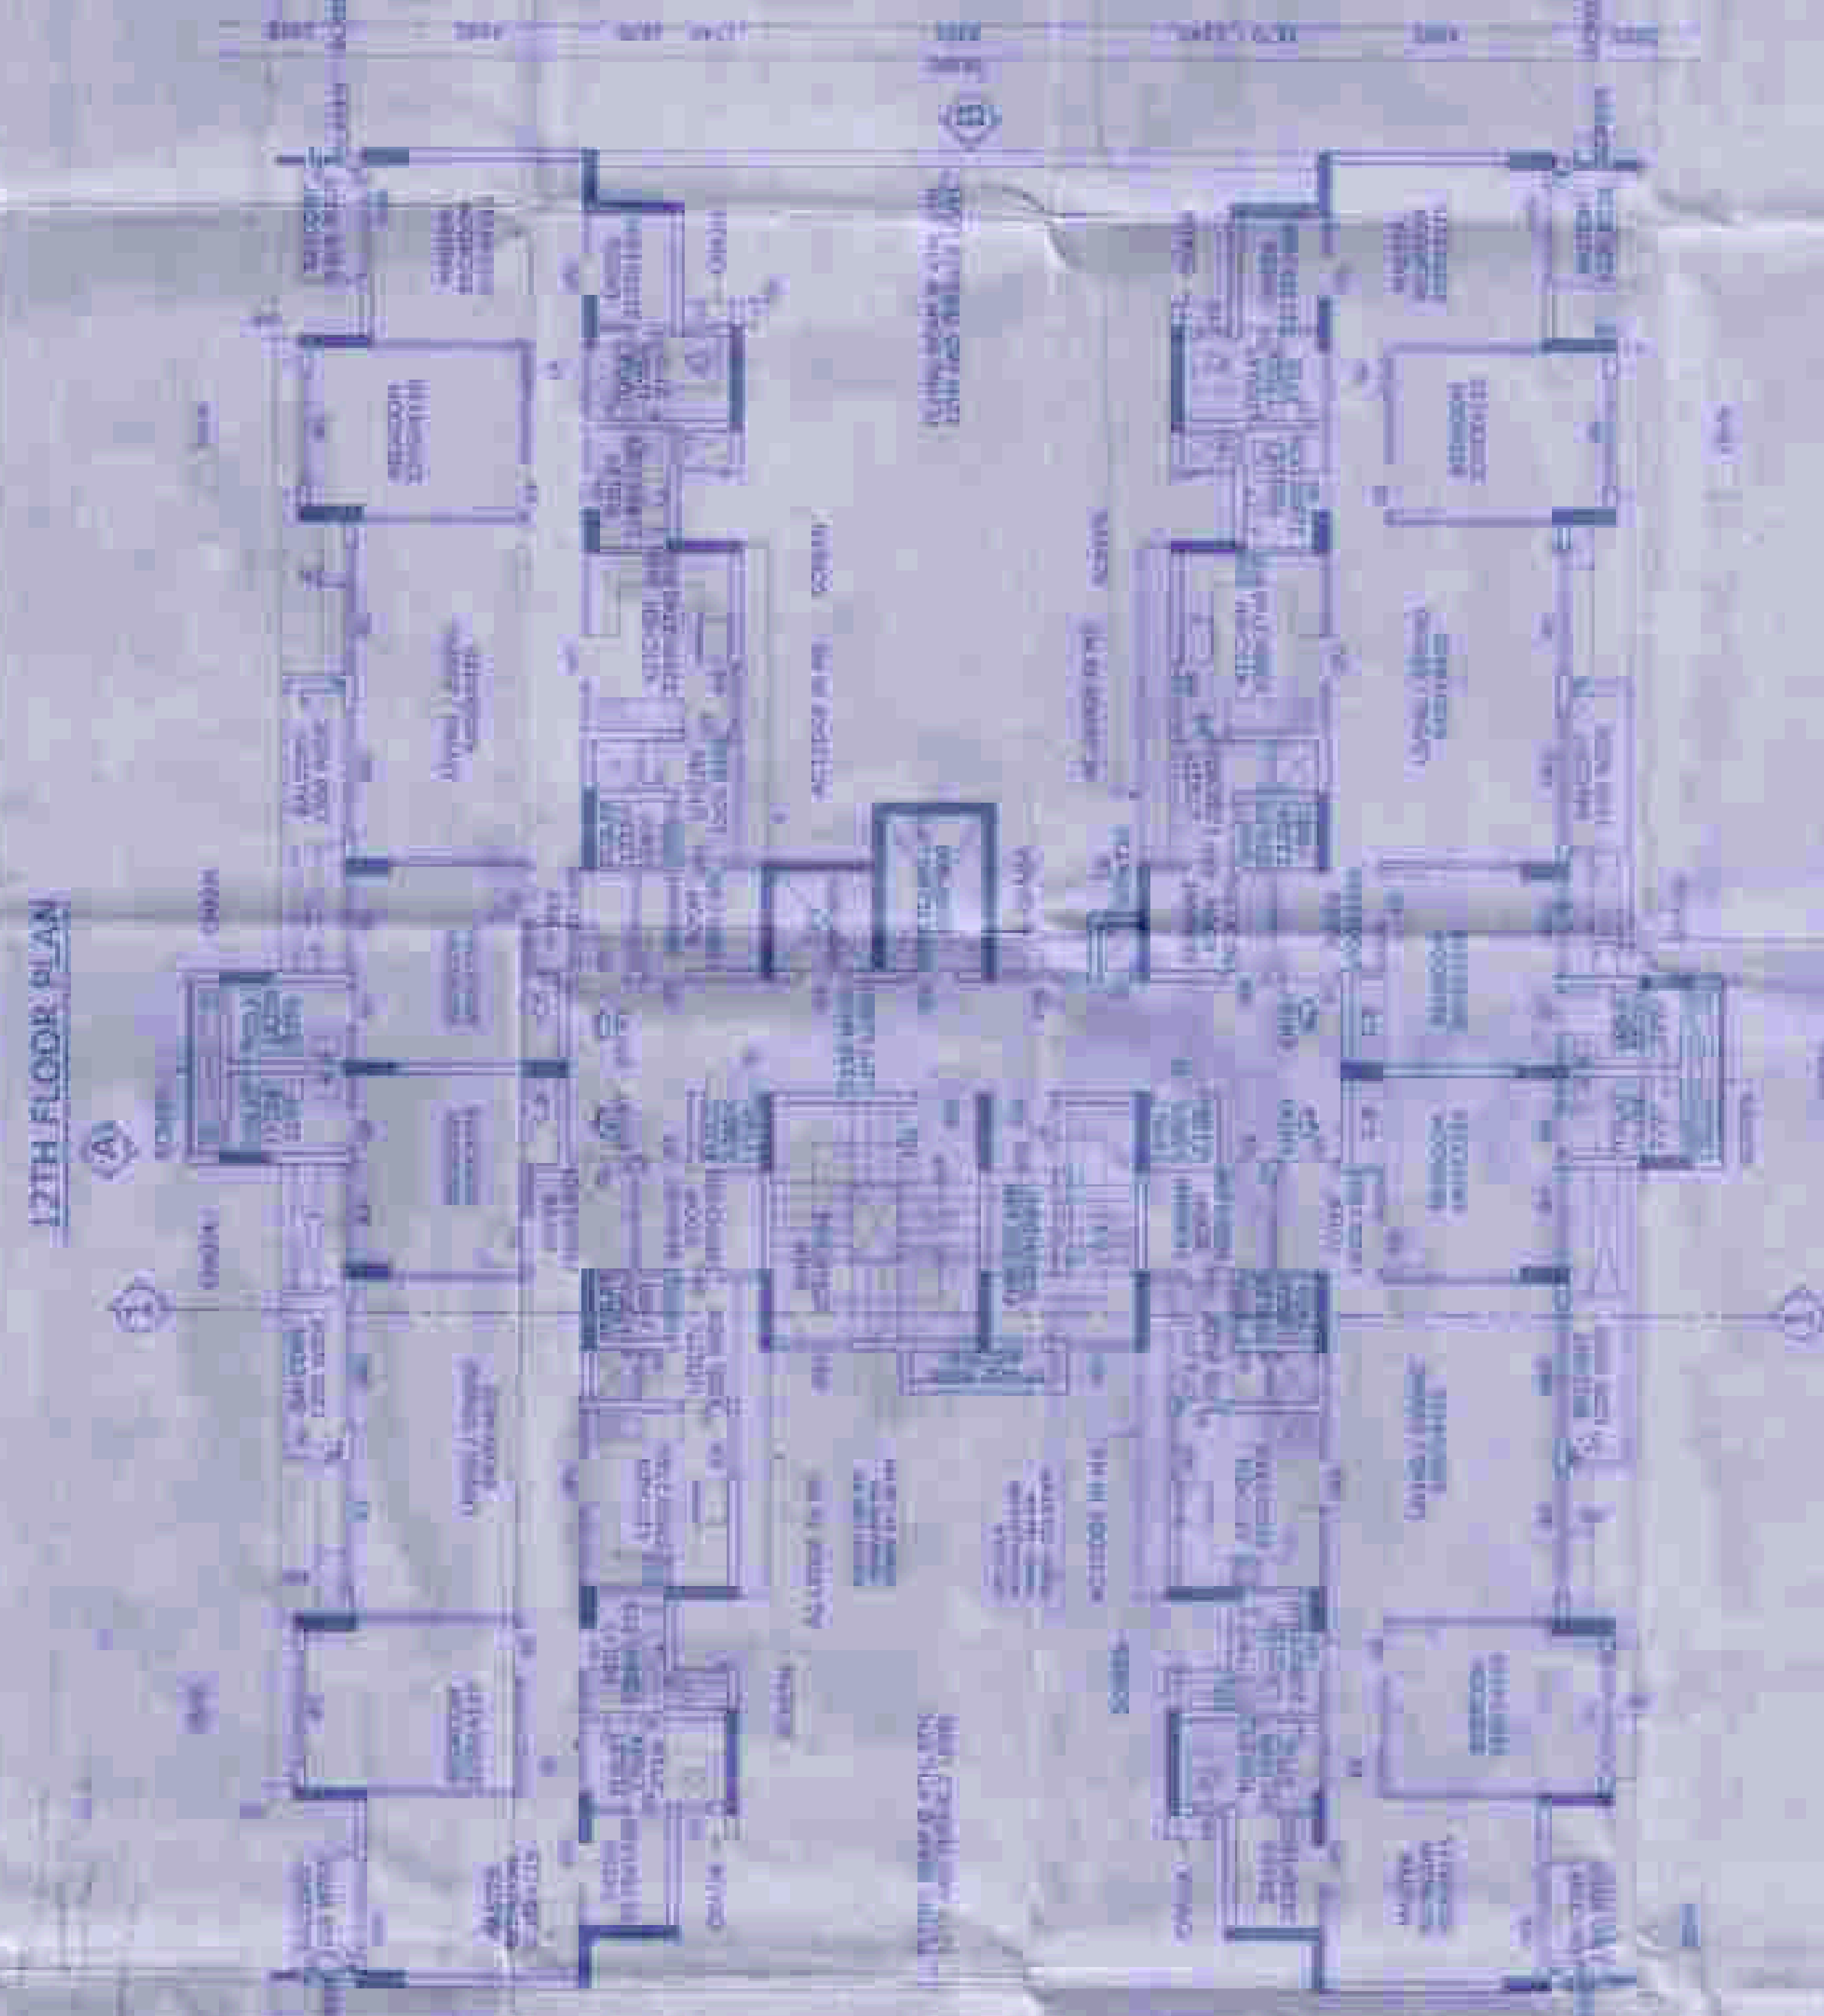

TYPICAL FLOOR PLAN - 8TH, 14TH AND 16TH

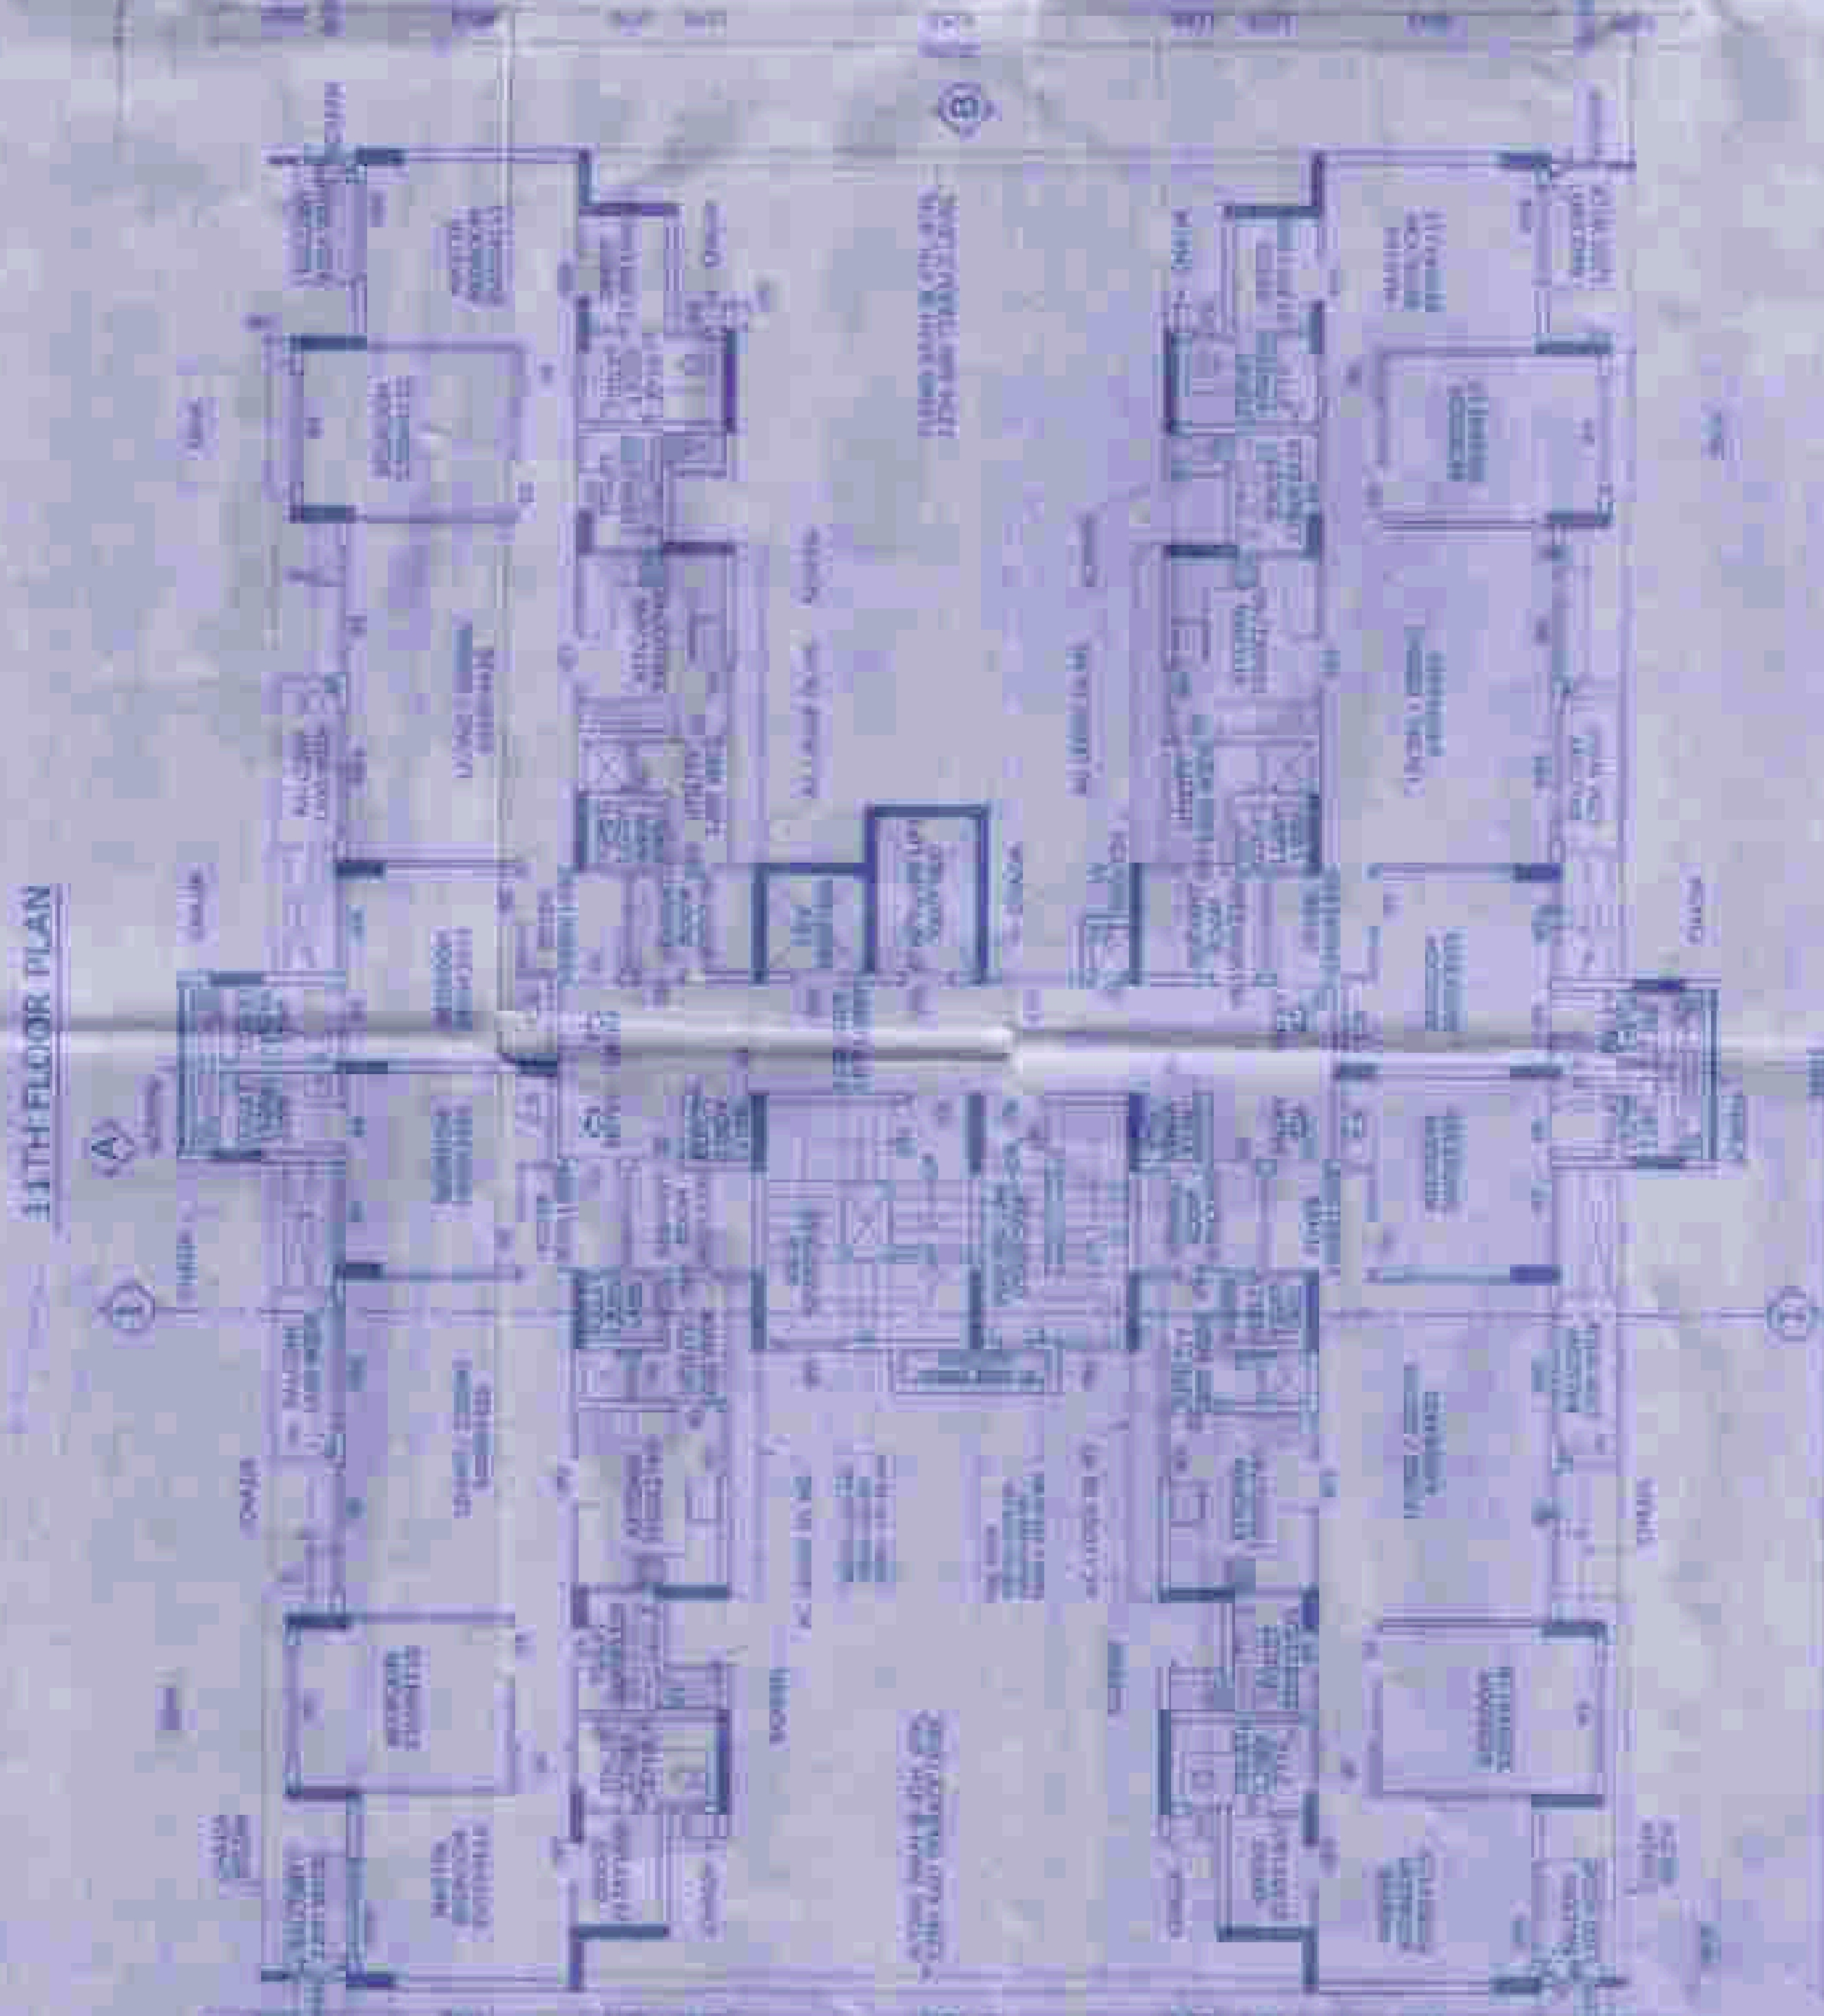

5TH FLOOR PLAN