


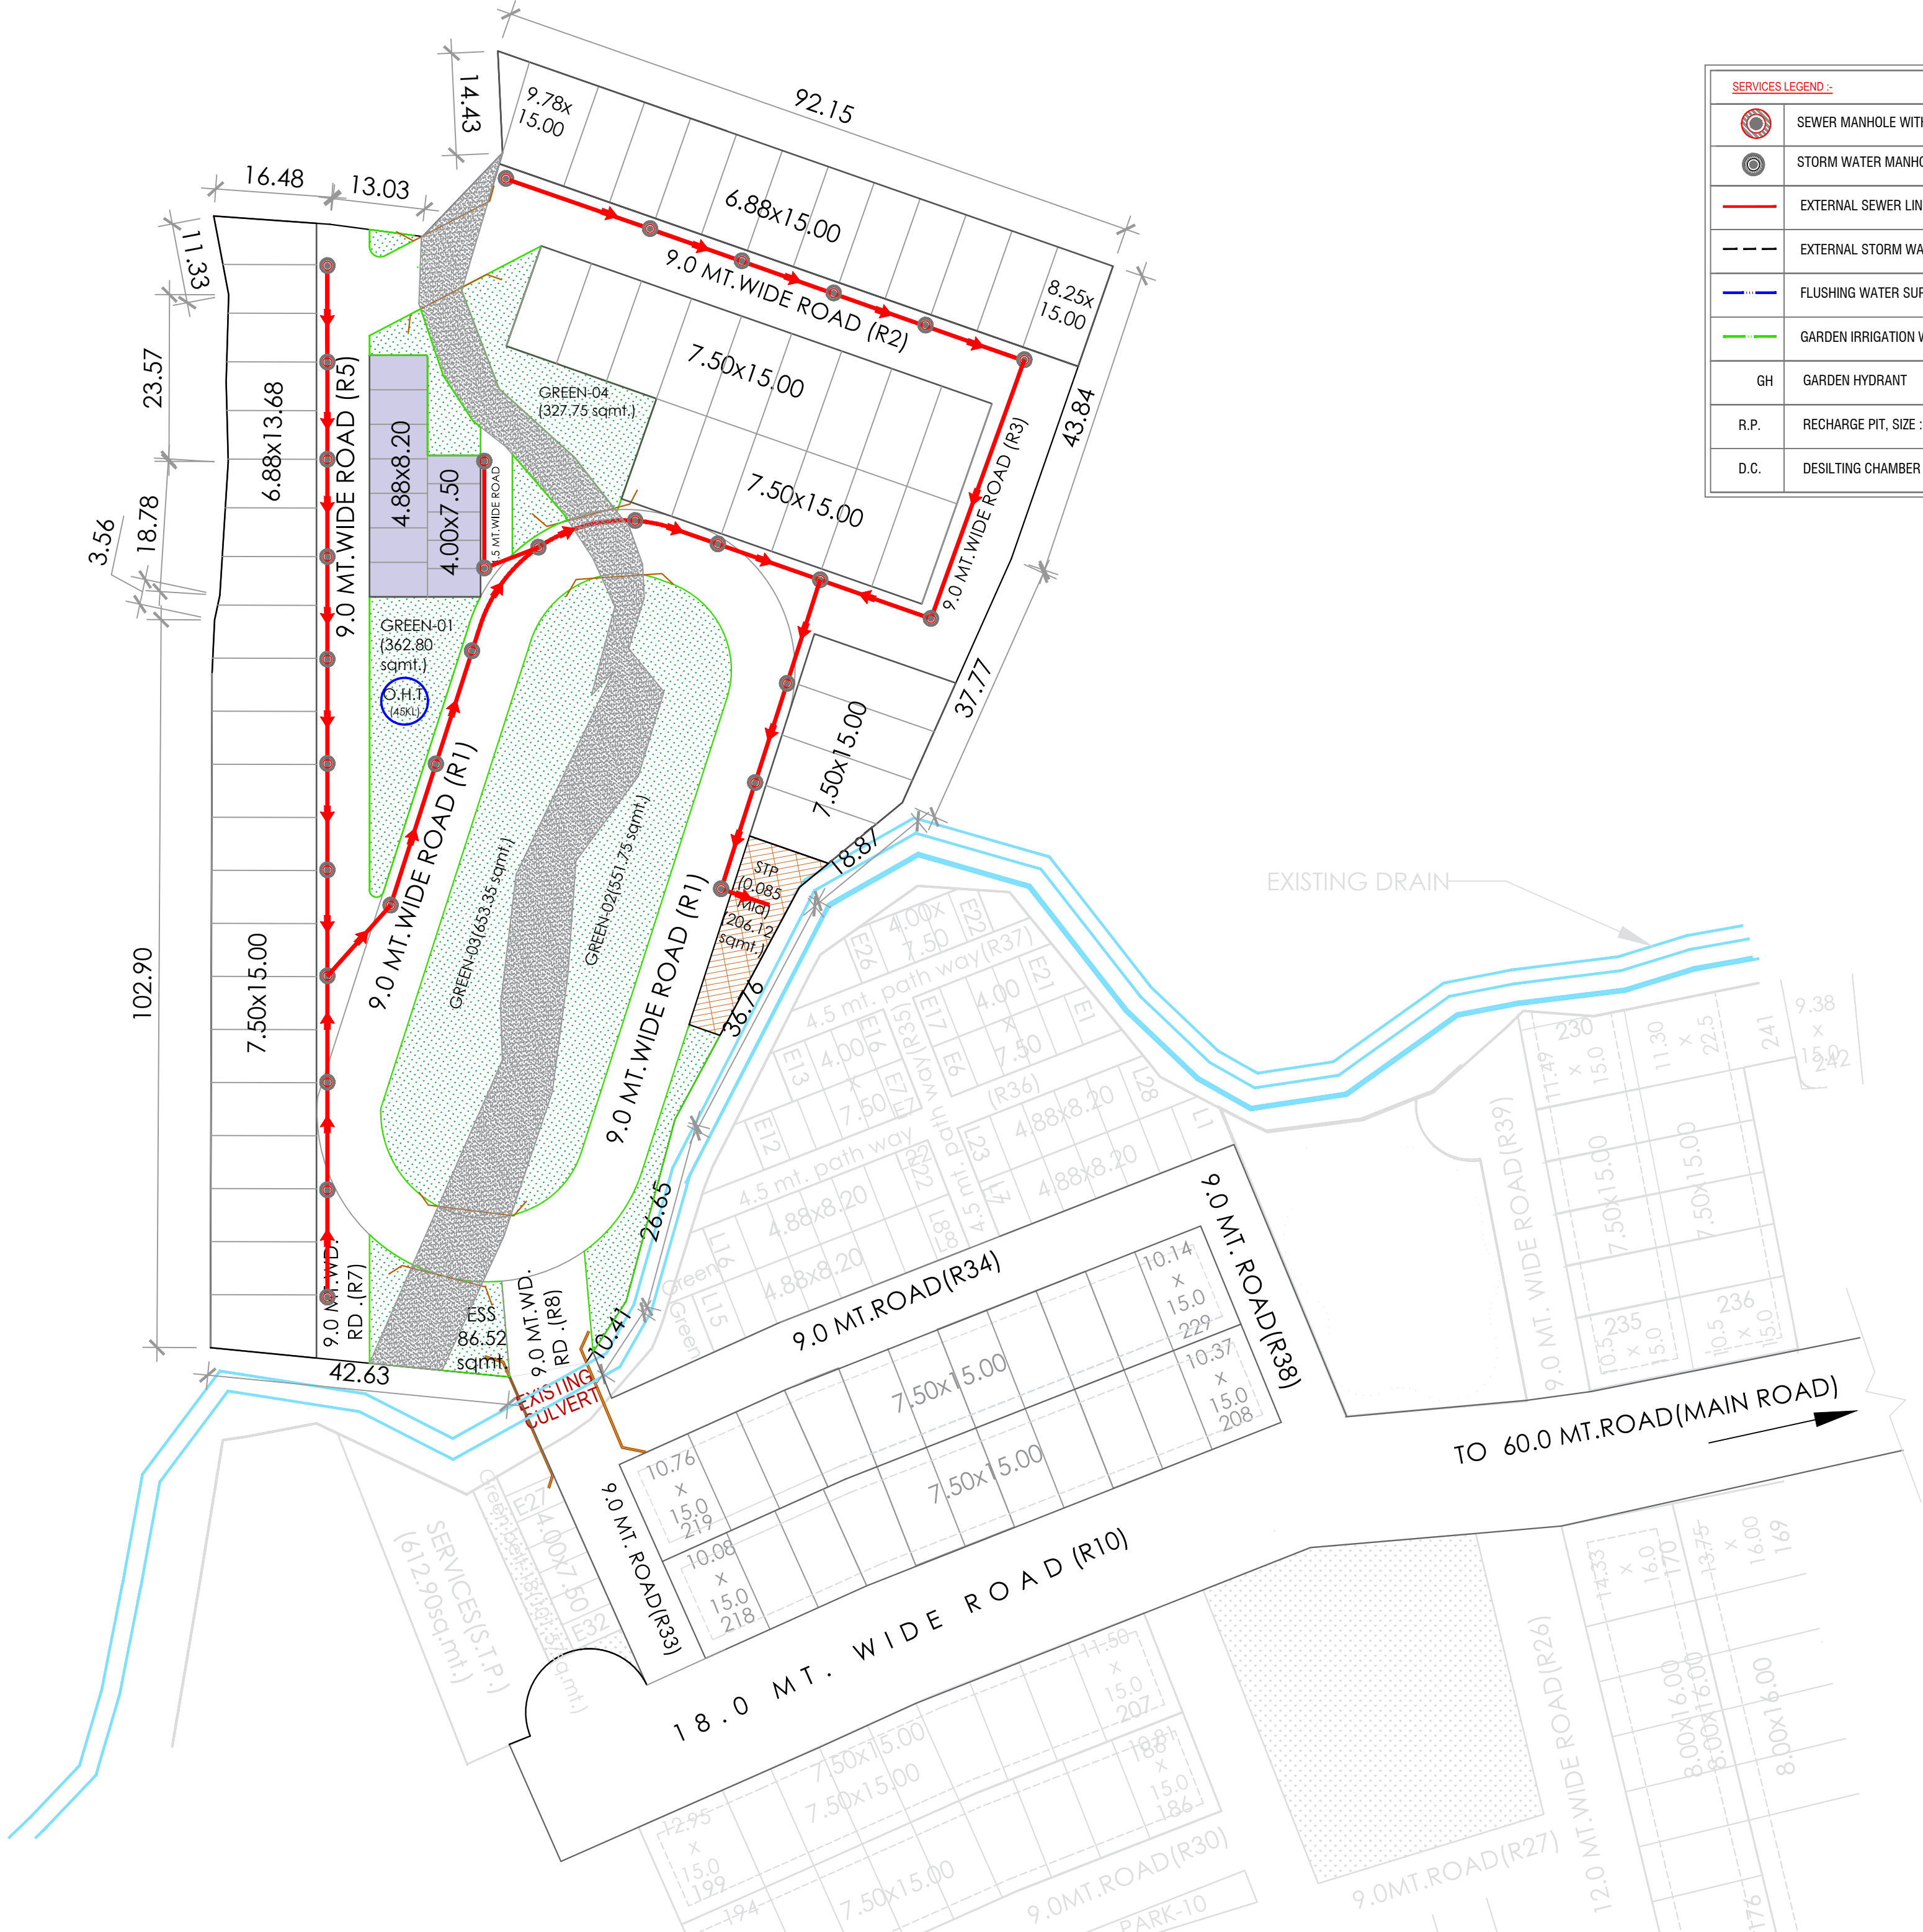

SERVICES LEGEND :-	
	SEWER MANHOLE WITH 560Ø MANHOLE COVER.
	STORM WATER MANHOLE WITH 560Ø PERFORATED MANHOLE COVER
	EXTERNAL SEWER LINE (DIA AS / DESIGN CHART)
	EXTERNAL STORM WATER LINE (DIA AS / DESIGN CHART)
	FLUSHING WATER SUPPLY LINE (DIA MENTION IN LAYOUT)
	GARDEN IRRIGATION WATER SUPPLY LINE (DIA MENTION IN LAYOUT)
GH	GARDEN HYDRANT
R.P.	RECHARGE PIT, SIZE : (2000 x 4000) MM
D.C.	DESILTING CHAMBER (1000 X 2000)MM

EXTERNAL SEWERAGE LAYOUT

PROJECT TITLE:

PROPOSED HOUSING SCHEME **EIDECO EAST END** AT VILLAGE-
CHANDRAWAL, VILLAGE- NATKUR, VILLAGE-NOOR NAGAR
BHADARSA, VILLAGE- BIJNORE, LUCKNOW INDUSTRIAL
DEVELOPMENT AUTHORITY AREA, LUCKNOW

SCALE: 1:1000

DRAWING NO. services/01

DATE: 09.03.2021

LAND DETAIL:

KHASRA NOS.:
VILLAGE NOOR NAGAR BHADARSA- 41,42,43,51, & 52

TITLE:

LAYOUT PLAN

ARCHITECT:

DEVELOPER:

Ar. SANJAY KR. GUPTA
108, CORPORATE CHAMBER-I,
VIBHUTI KHAND, GOMTI NAGAR,
LUCKNOW
ph. no.- 0522-4065958, 09415114589