


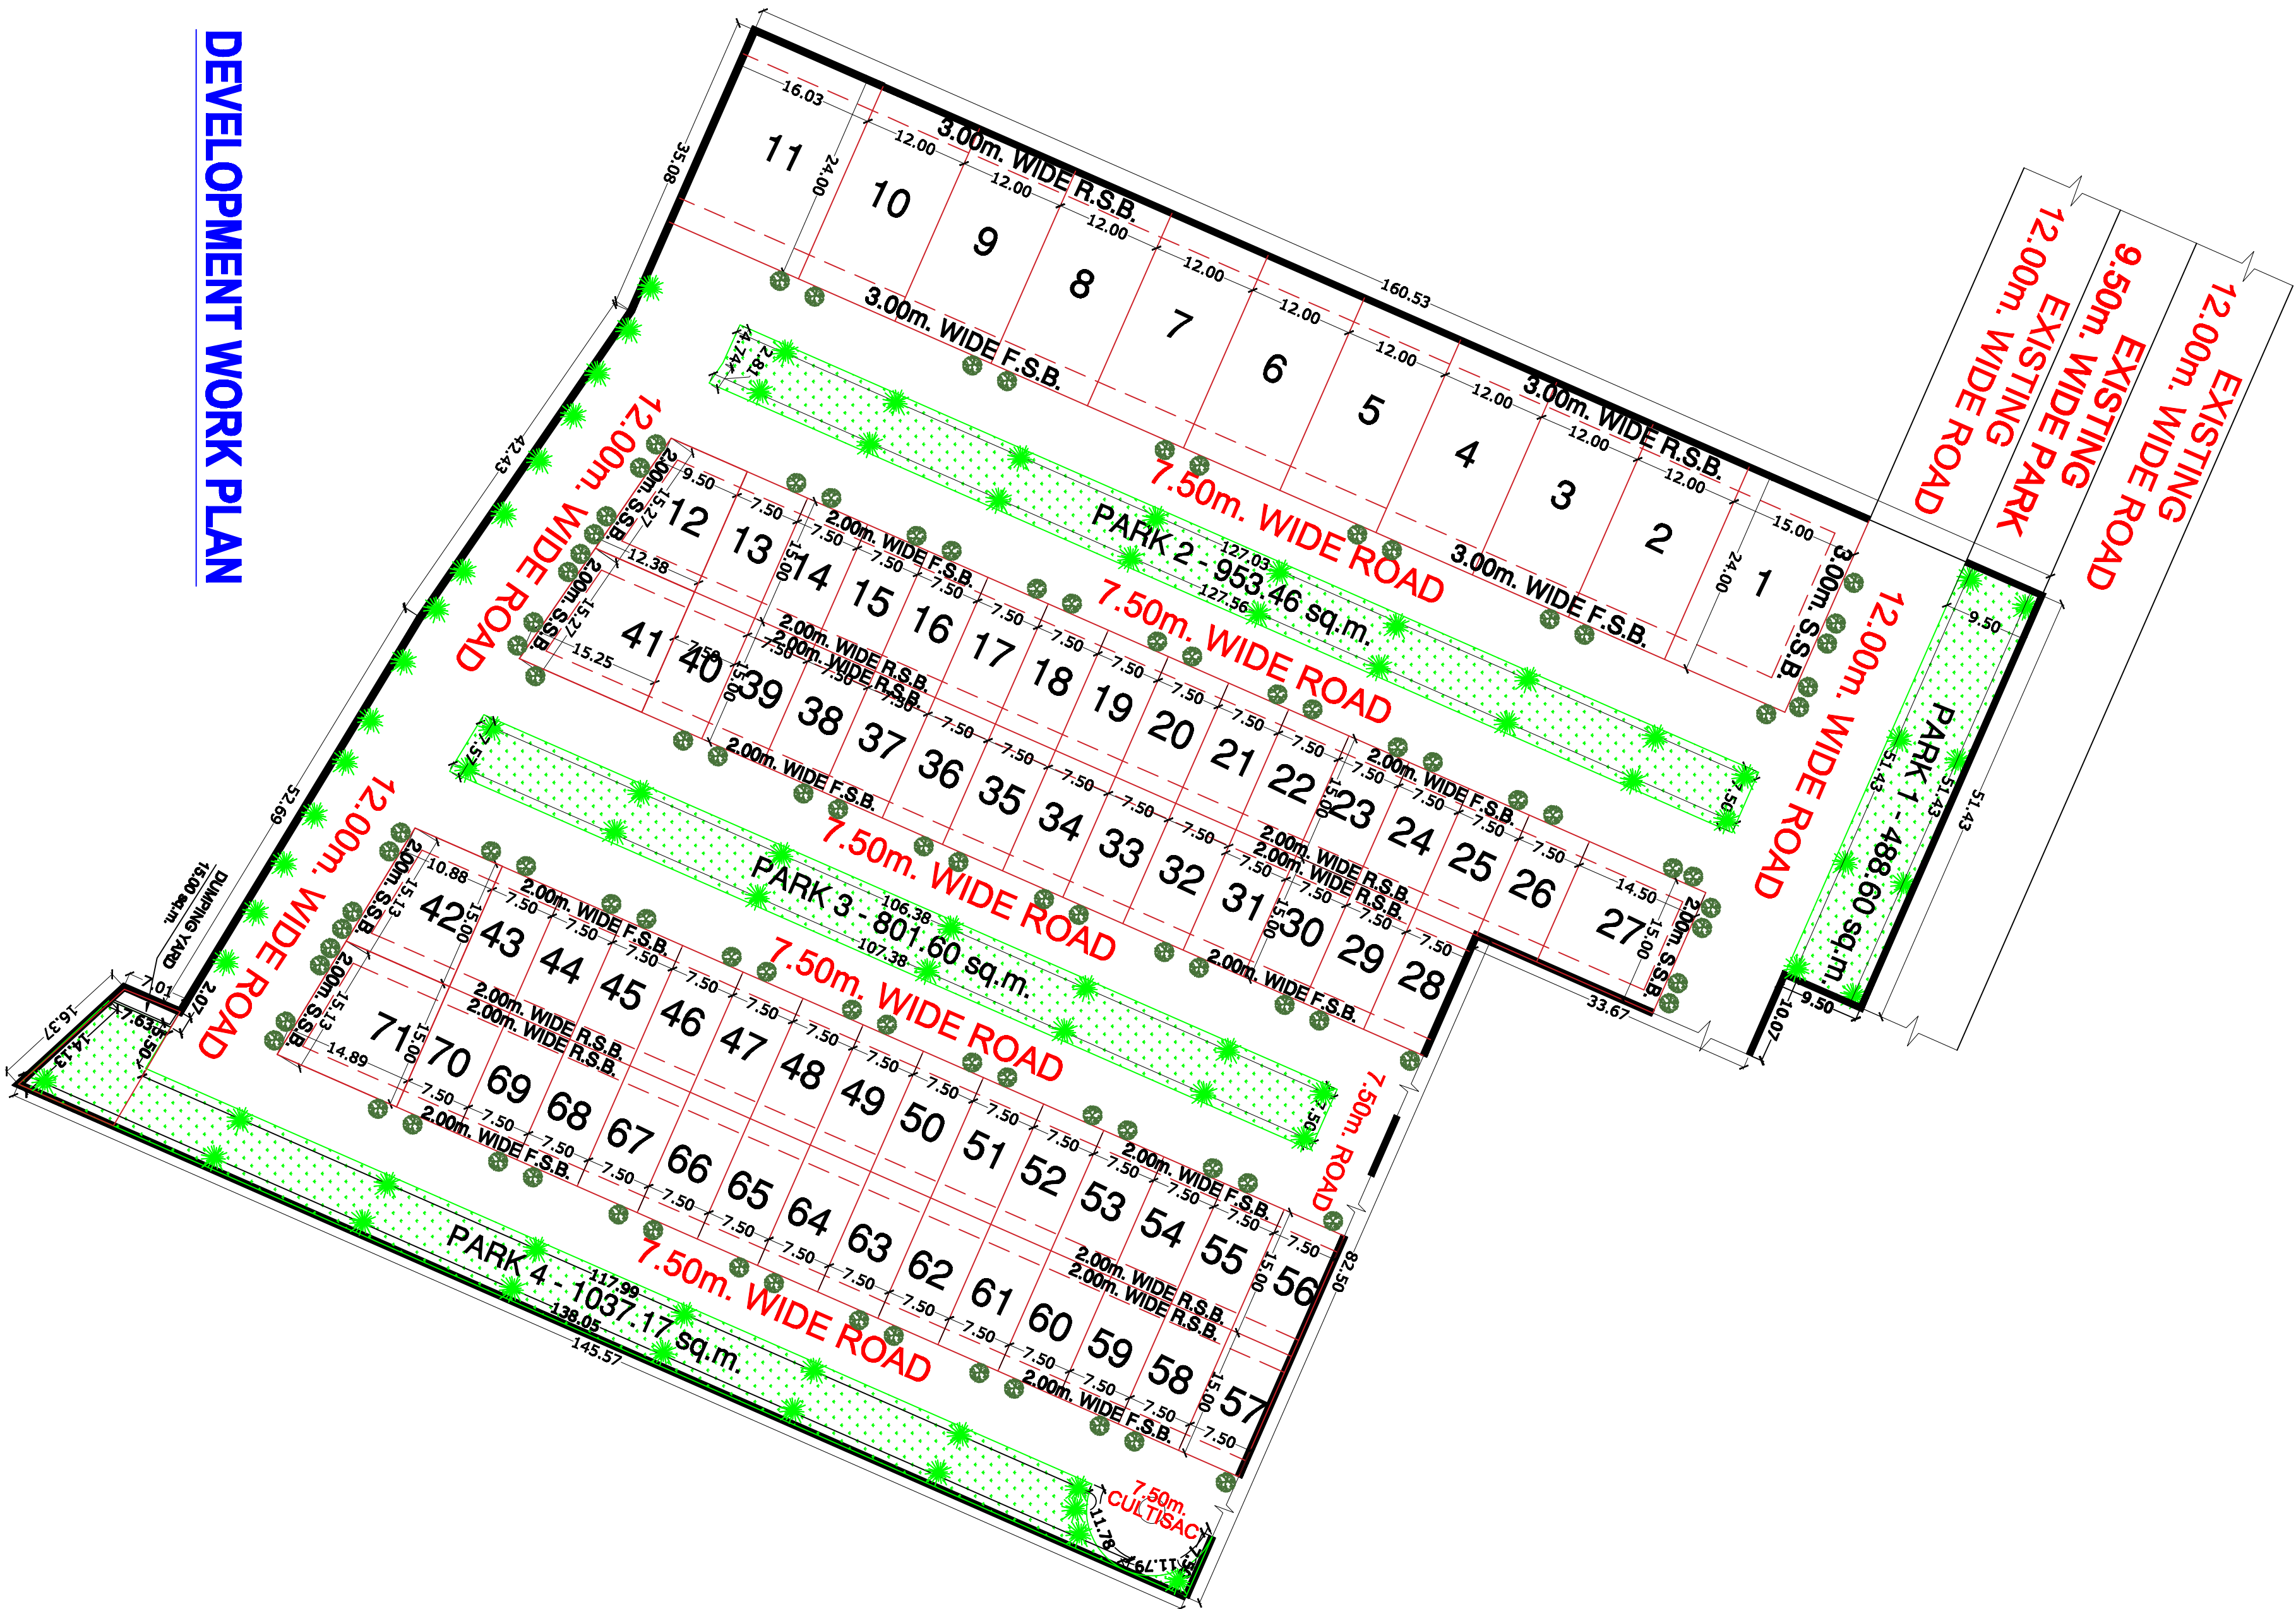


DEVELOPMENT WORK PLAN

Project :
PROPOSED LAYOUT PLAN OF RESIDENTIAL
TOWNSHIP AT KHASRA NO.- 216m, 216/219, 220,
221/222, 223, 224, 225 & 226, VILLAGE- NARI,
KANPUR-GWALIOR BYPASS ROAD, JHANSI (U.P.)

Owner :
SAINATH INFRACTY LLP
Title :
DEVELOPMENT WORK PLAN

Drawing Released For :
☐ APPROVAL
☐ ADVANCE COPY
☒ SUBMISSION
☐ CONSTRUCTION

Scale :
1:800
Drawn By :
Mr. Vipuldeep Kumar
Chd By :
Mr. Nisha Sharma

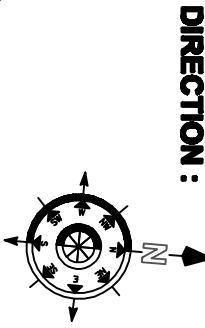

Date : 04 August 2021
Architect's Sign :

Owner Sign :
Sainath Infracty LLP
DIRECTOR
DEEPTENDRA KUMAR RANAVAT

Architects :

LEGEND :	
S.No.	DESCRIPTION
1.	GRASS
	SMALL TREES

PLOT AREA CALCULATION :-			
S.NO.	DESCRIPTION	AREA	TOTAL AREA

LAND AREA DISTRIBUTION :-			
S.NO.	DESCRIPTION	AREA	%

AREA DETAIL :-			
