

Road, DRAIN, Park,



BAREILLY DEVELOPMENT AUTHORITY

PART LAYOUT PLAN OF SECTOR-7 RAMGANGA NAGAR SCHEME, BAREILLY.

AREA STATEMENT:

PERMIT No. B.D.A./R.G.N.-SEC.(7)/001/2020
DATED 17-01-2020

AREA UNDER RESIDENTIAL	21772.00 Sq.Mt.
AREA UNDER ROAD	9768.99 Sq.Mt.
AREA UNDER PARK	6333.05 Sq.Mt.
OPEN AREA	164.00 Sq.Mt.
AREA TOTAL	38038.04 SQ.MT.

PROPERTY DETAILS:

TYPE	AREA (SQMT.)	SIZE	NOS.
A1	450	15.00 Mt.x30.00 Mt.	25 Nos
B	300	12.00 Mt.x25.00 Mt.	32 Nos
TOTAL			= 57 Nos

SCALE
1:1000


NORTH



DRAWN BY:

NOTES:

Drawn (.....)
ROAD (—>)
PARK (—)

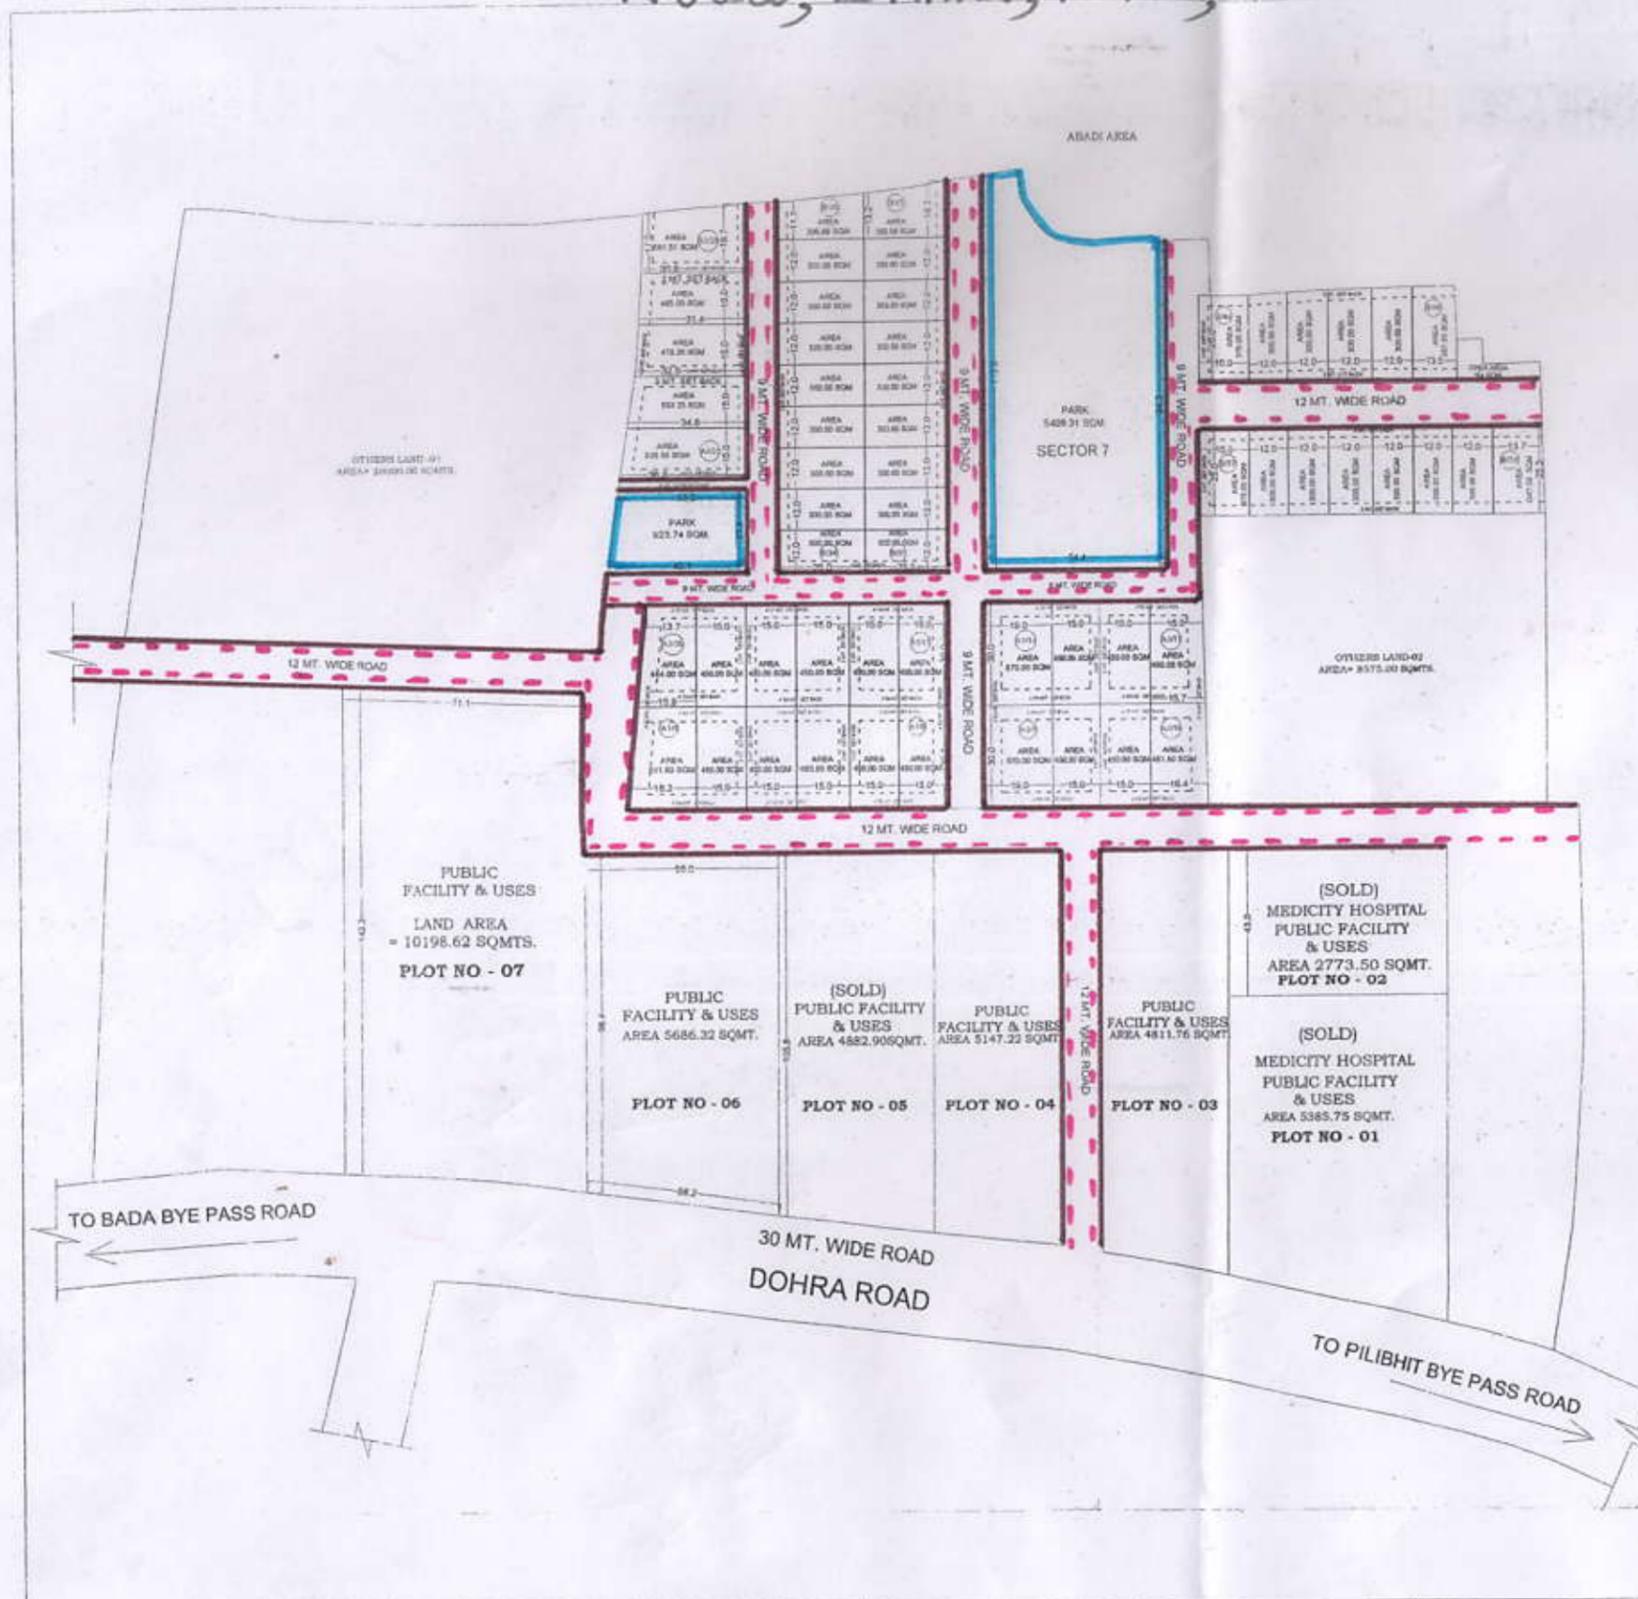

[Signature]
DRAFTSMAN

[Signature]
J.E.
(CONSTRUCTION)

[Signature]
J.E.
(PLANNING)

[Signature]
A.E.
(CONSTRUCTION)

[Signature]
A.E.
(PLANNING)

[Signature]
EX.EN.

[Handwritten mark]