


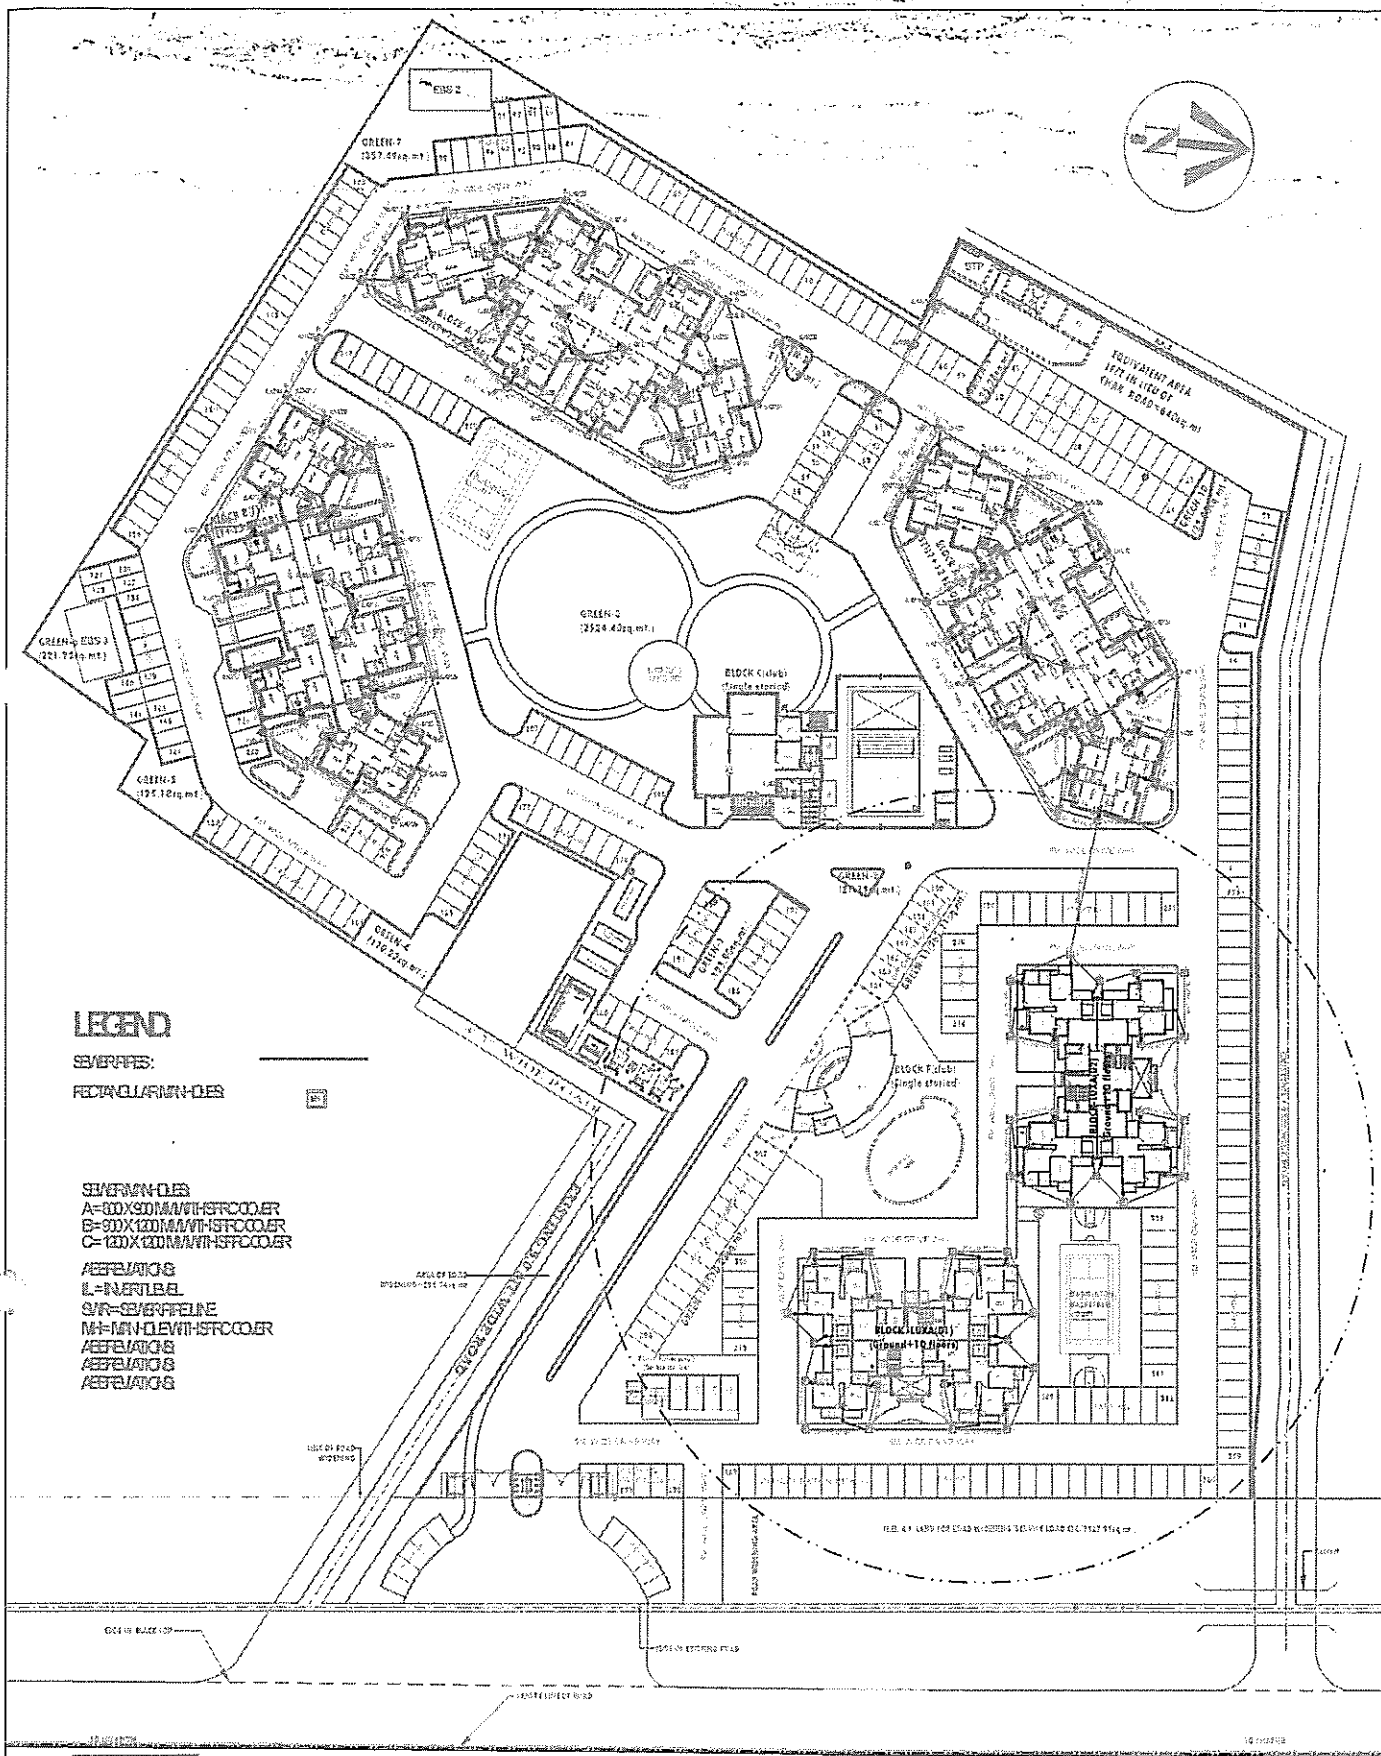

|   |                                                     |                       |                  |
|---|-----------------------------------------------------|-----------------------|------------------|
| GROUP HOUSING - LUXA ON<br>KIL. NO. 58, 59, 60, 61, 63, 64, 65/1 &<br>65/2 AT MOHIBULLAPUR, SITAPUR<br>ROAD, LUCKNOW. | <b>PROMOTER</b><br>ELDECO HOUSING & INDUSTRIES LTD. |                       | <b>ARCHITECT</b> |
|   | <b>DRG. NO.</b><br>Services/04                      | <b>SCALE</b><br>1:100 | <b>OWNER</b>     |