


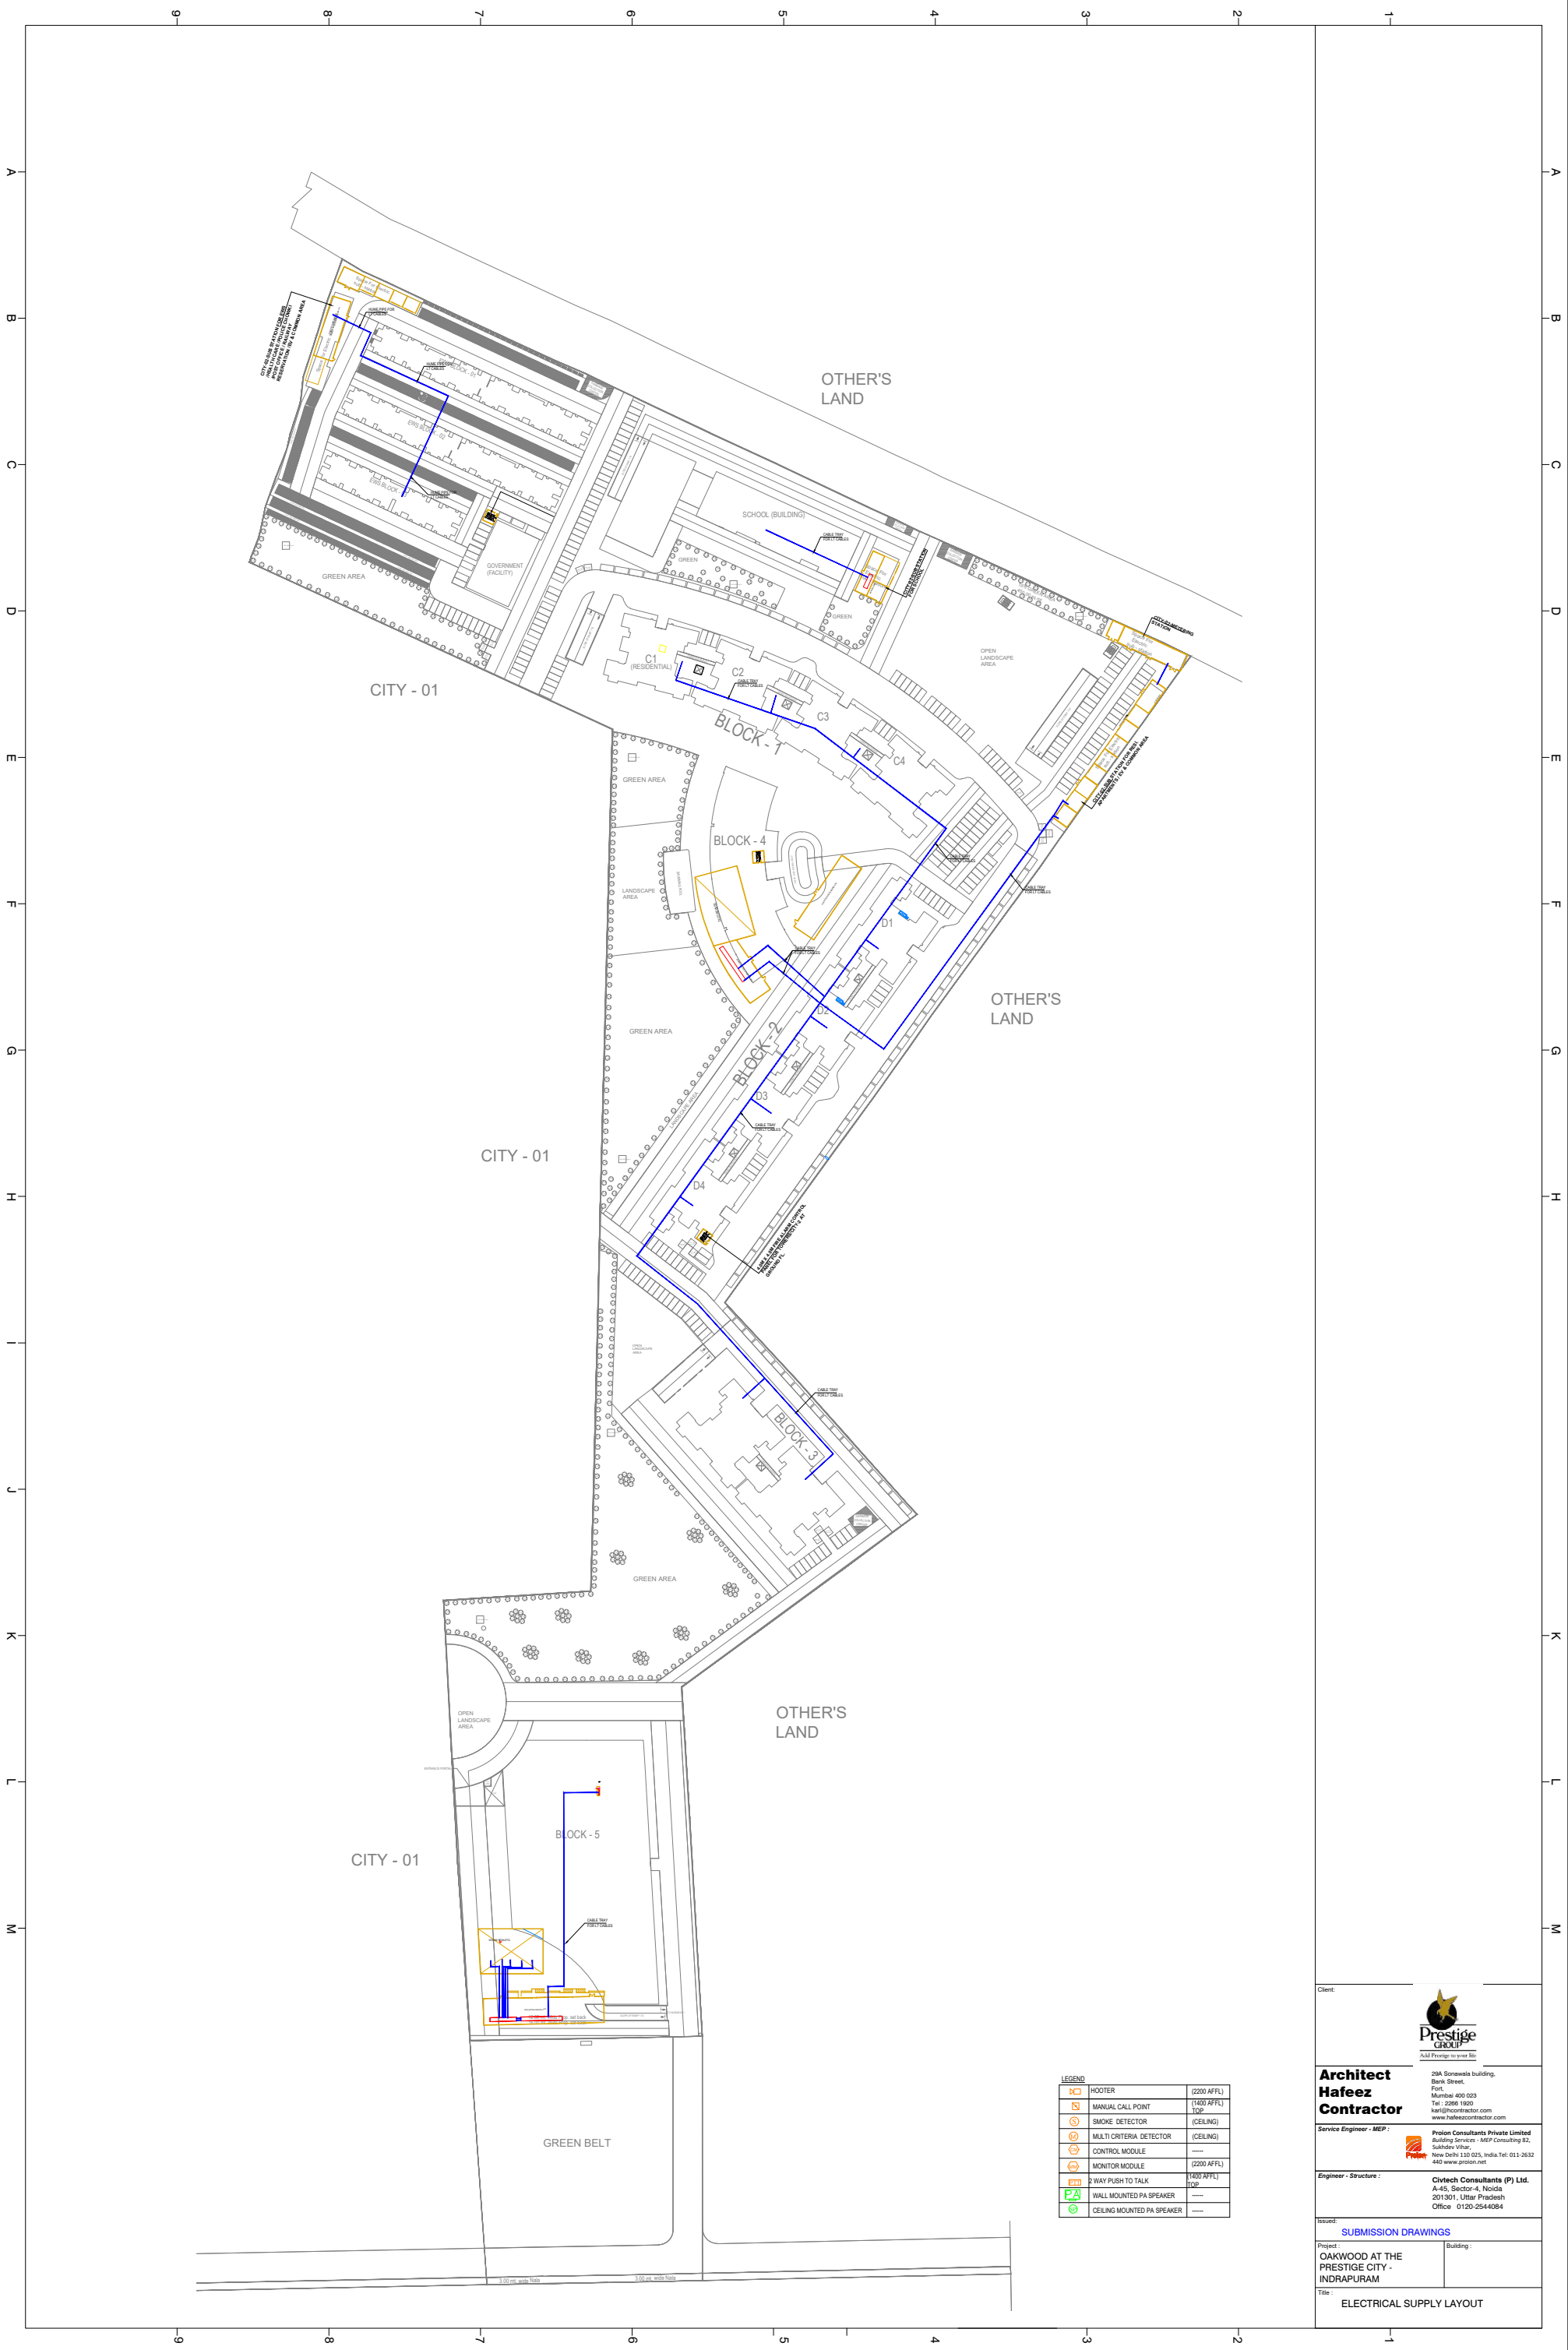

Client:



Prestige GROUP
Add Prestige to your life

Architect
Hafeez
Contractor

29A Sonawala building,
Bank Street,
Fort,
Mumbai 400 023
Tel : 2366 1920
kai@hcocontractor.com
www.hafeezcontractor.com

Service Engineer - MEP :



Proton Consultants Private Limited
Building Services - MEP Consulting &
Subsidiary
New Delhi 110 025, India Tel: 011-2632
440 www.proton.net

Engineer - Structure :

Civtech Consultants (P) Ltd.
A-45, Sector-4, Noida
201501, Uttar Pradesh
Office : 0120-2544084

Issued:

SUBMISSION DRAWINGS

Project :

OAKWOOD AT THE
PRESTIGE CITY -
INDRAPURAM

Building :

Title :

ELECTRICAL SUPPLY LAYOUT