


- NOTES**
- ALL DIMENSIONS ARE IN MM UNLESS NOTED OTHERWISE.
 - ALL DIMENSIONS ARE TO BE READ AND NOT TO BE MEASURED.
 - ALL LEVELS ARE IN MILLIMETRES.
 - THE CONTRACTOR SHALL VERIFY ALL DIMENSIONS, DETAILS, SPECIFICATIONS & SITE CONDITIONS & SHALL REPORT ANY ERROR, OMISSION AND/OR ANOMALY TO THE ARCHITECT BEFORE COMMENCEMENT OF WORK.
 - FOR CONSTRUCTION PURPOSES, THE DIMENSIONS SHALL NOT BE MEASURED DIRECTLY ON THE DRAWINGS. THE DRAWINGS SHALL NOT BE USED FOR CONSTRUCTION UNTIL THEY ARE ISSUED FOR CONSTRUCTION.
 - THIS DWG IS THE PROPERTY OF THE ARCHITECT AND IT SHOULD NOT BE COPIED AND REPRODUCED FOR ANY OTHER PURPOSE FOR WHICH WAS ISSUED, WITHOUT THE PRIOR PERMISSION OF THE ARCHITECT.

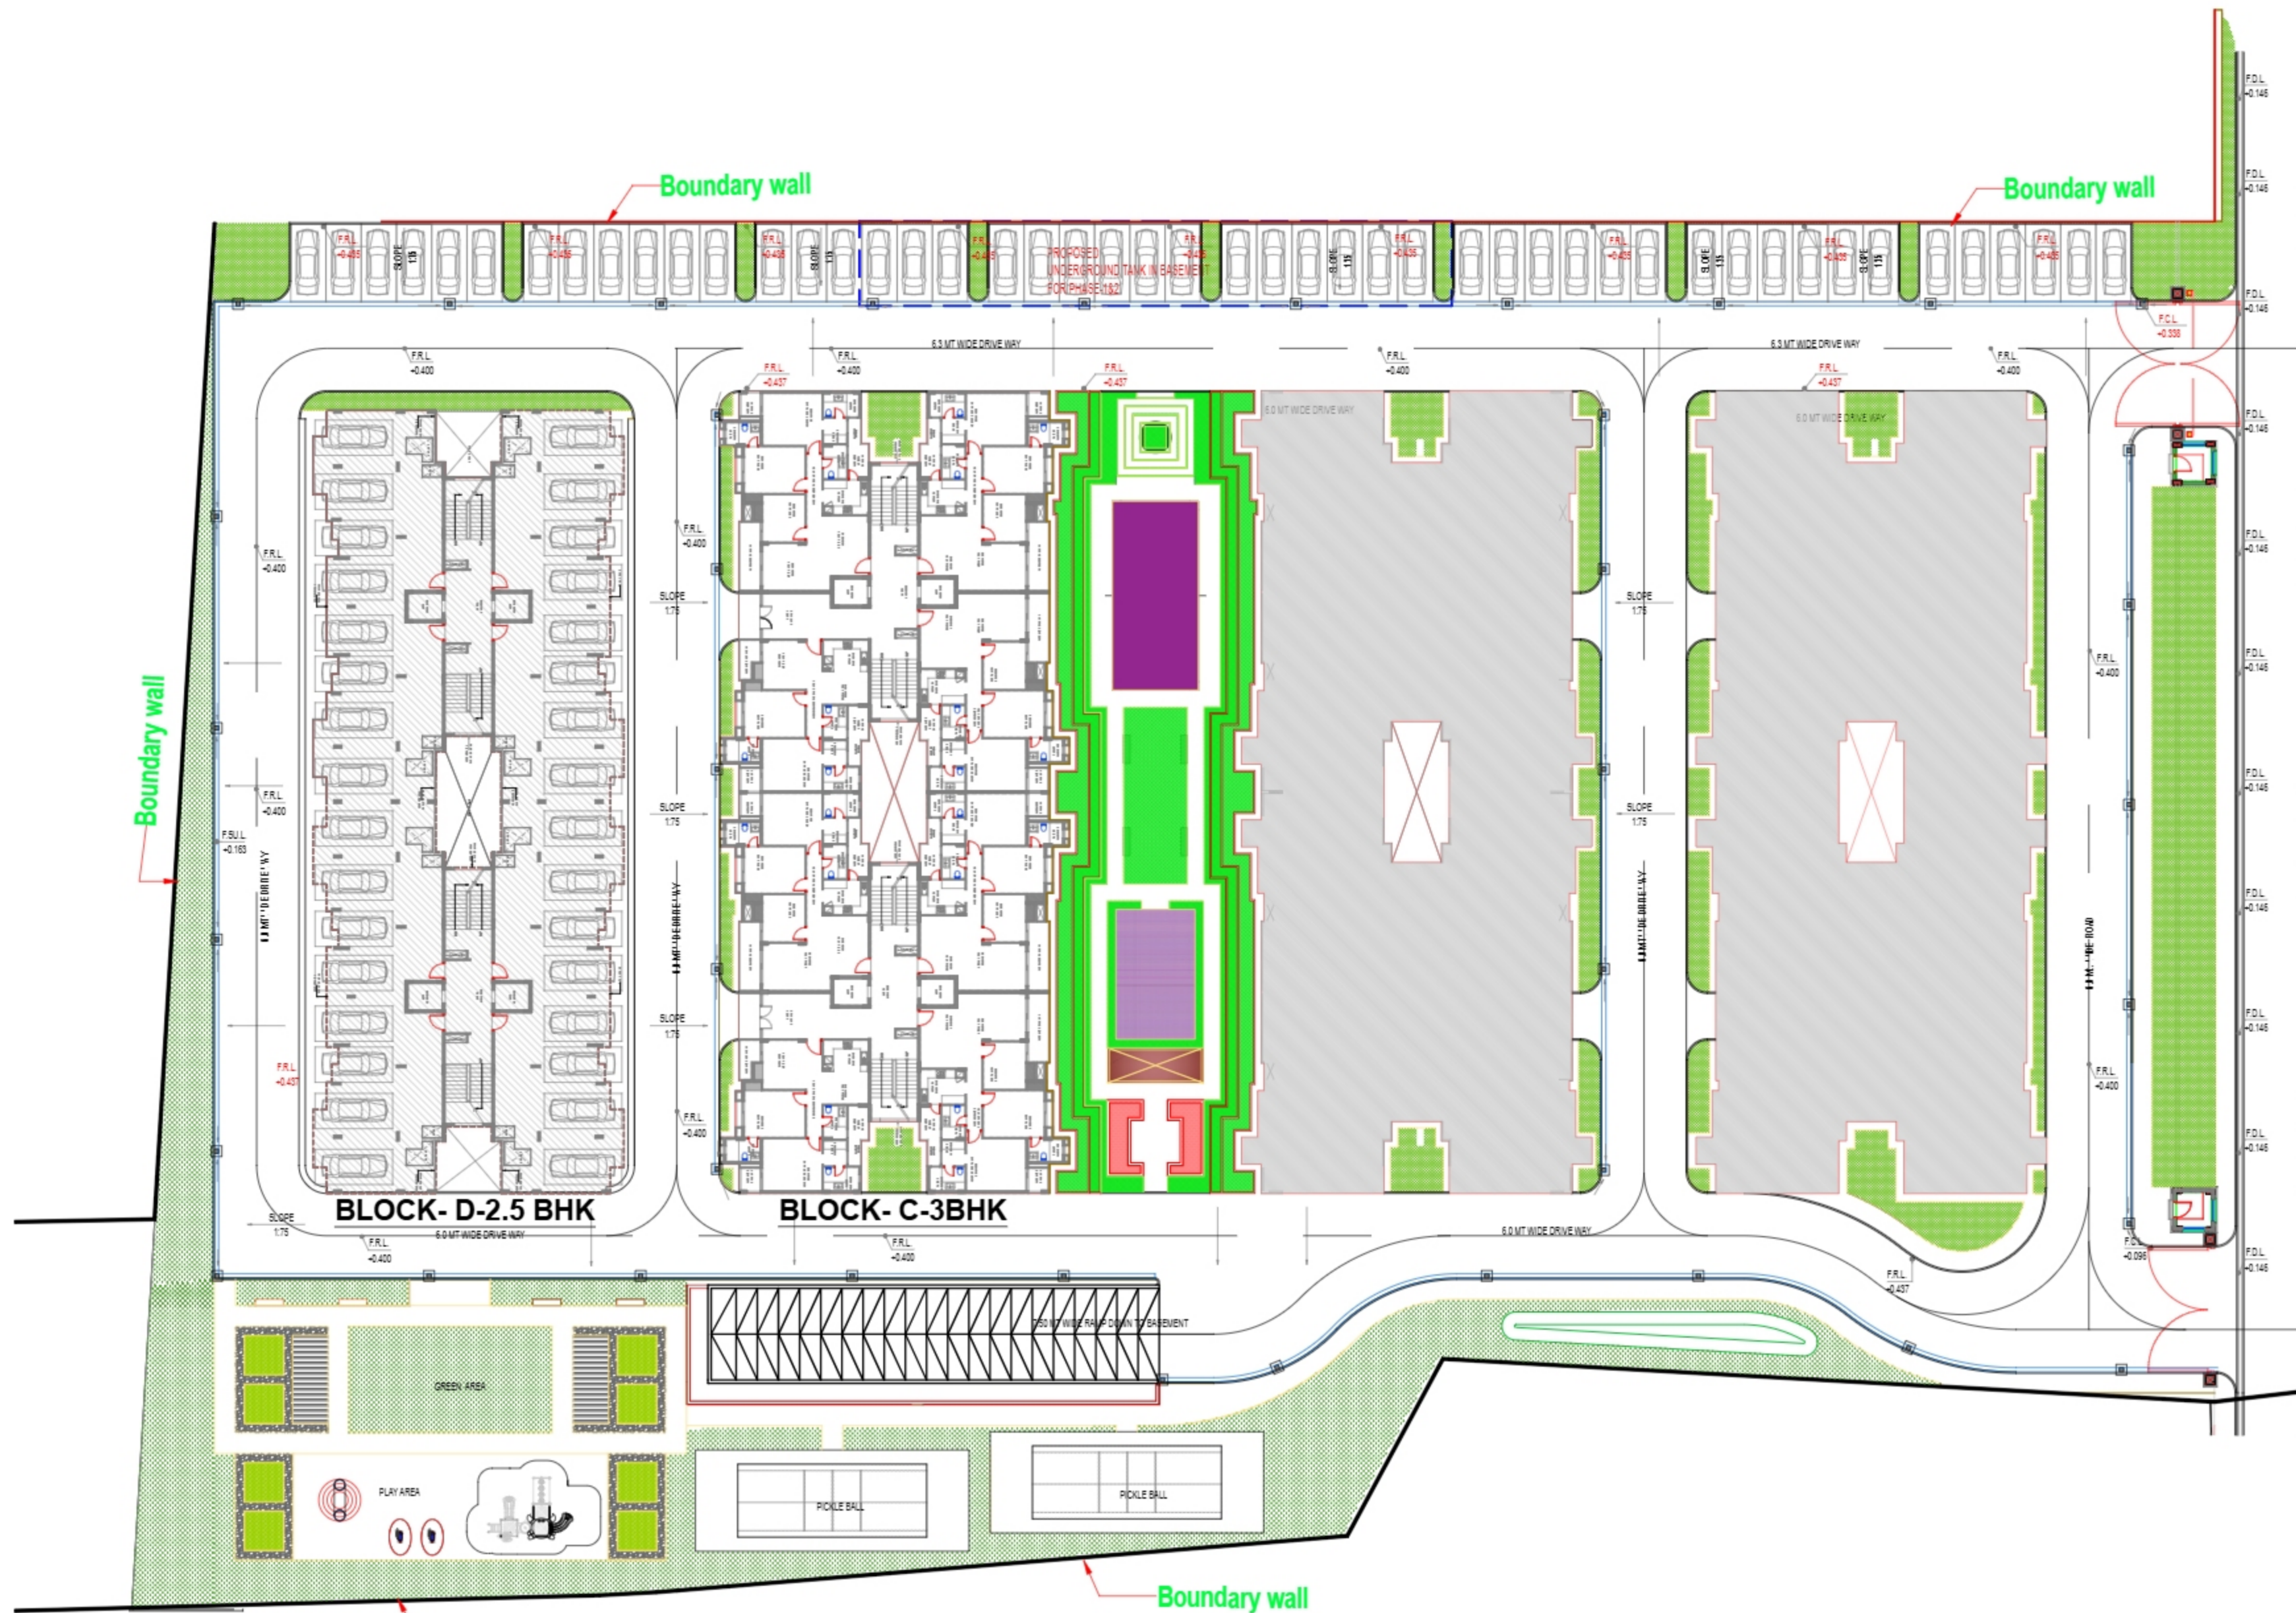

4.		
3.		
2.		
1.		
S.NO	DATE	REVISIONS

REVISION CHART

CONSULTANTS

jasleen waraich
landscapearchitecture
 1808, Brahmaputra Apartments, Sector 29, NOIDA - 201301
 M +91 9810055957 L(0120) 4280826
 E landscape.jasleen@gmail.com,
 sustainable.jasleen@yahoo.com

jasleen waraich
landscapearchitecture
 1808, Brahmaputra Apartments, Sector 29, NOIDA - 201301
 M +91 9810055957 L(0120) 4280826
 E landscape.jasleen@gmail.com,
 sustainable.jasleen@yahoo.com

PROJECT

EVARA - SHADES

DRAWING TITLE

LANDSCAPE PLAN

ARCHITECTS:

jsr
 C-67, DEFENCE COLONY NEW DELHI
 PHONE- 011-40580380, EMAIL- info@jsr.net.in

Alpana Bhargava
Ms. ALPANA BHARGAVA
 CA/94/17216

Scale	N.T.S
Date	
Drawn	ARVIND
Checked	
DRG. NO.	REV.