
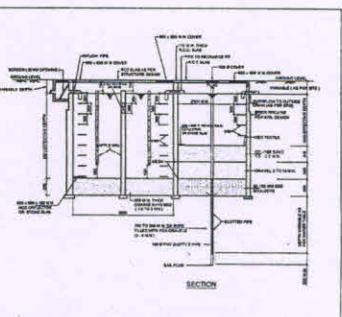
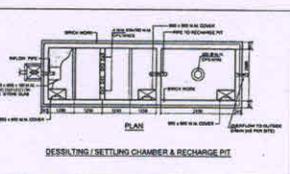
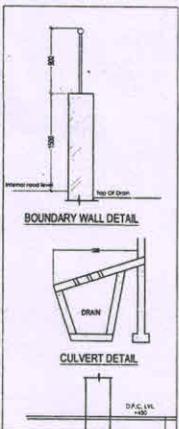


Highlighted Area
for Registration
in RERA

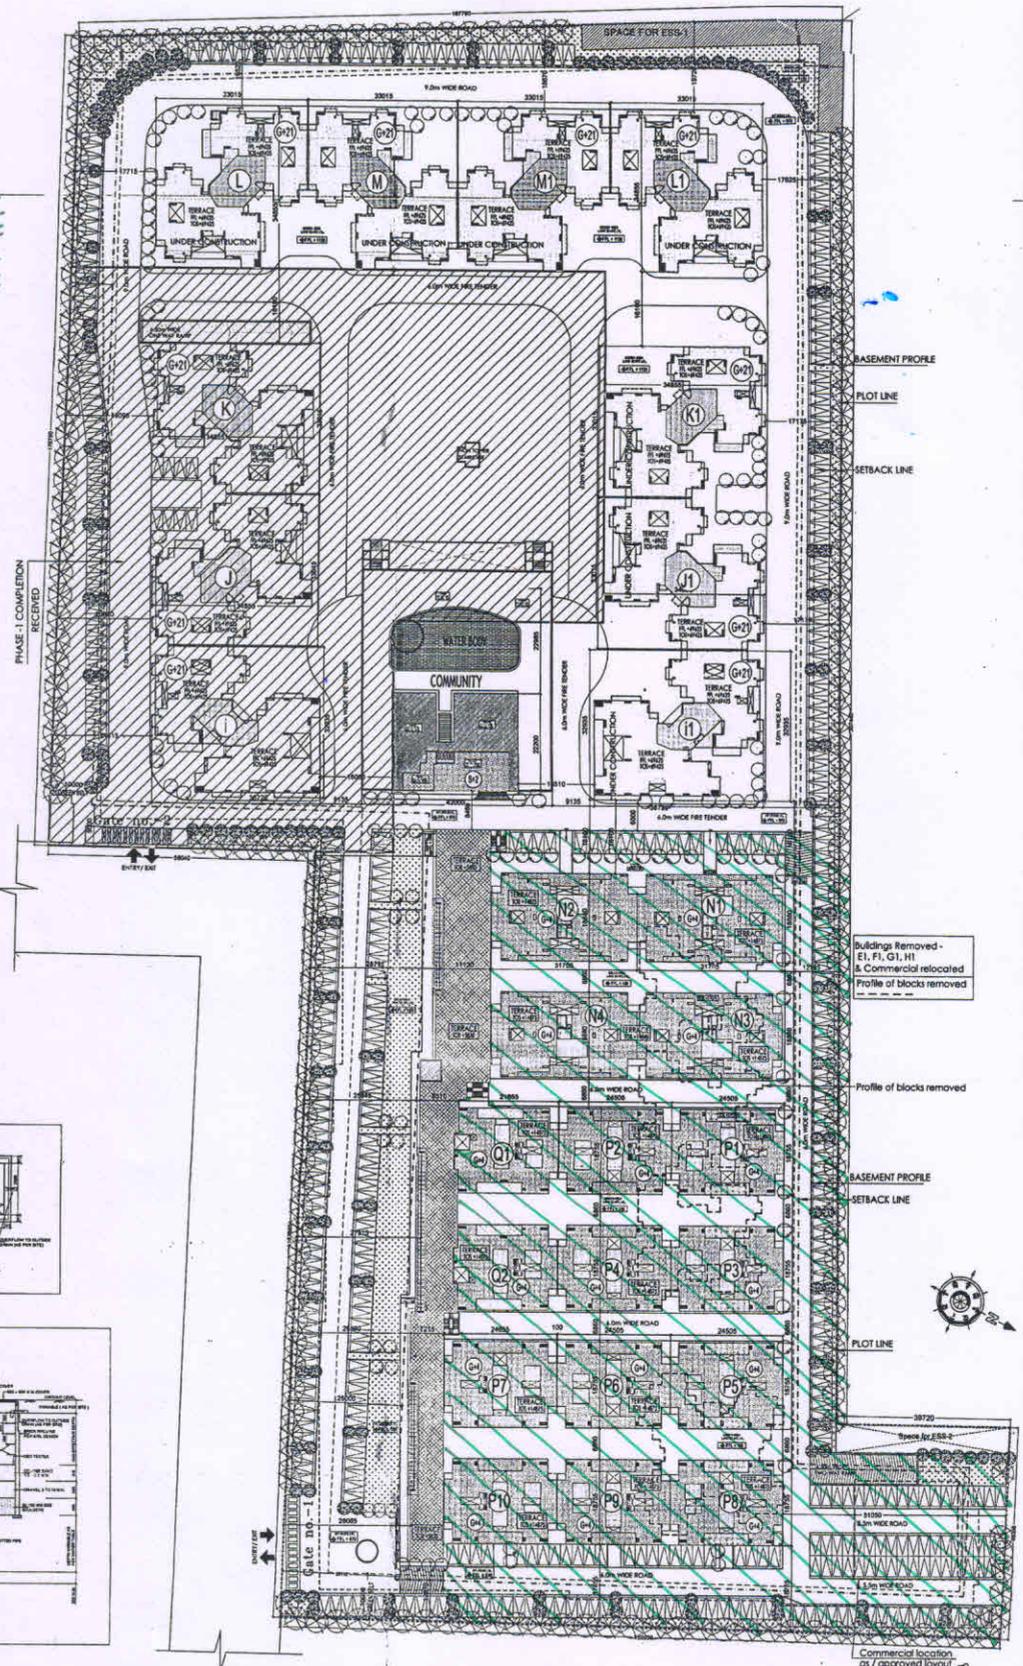

Buildings Removed - E1, F1, G1, H1 & Commercial relocated
Profile of blocks removed


Profile of blocks removed

BASEMENT PROFILE

SETBACK LINE

PLOT LINE

Commercial location as / approved layout

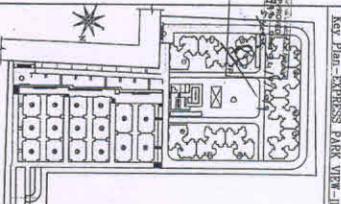


NOTE - ALL DIMENSION & LEVEL ARE IN MM









