


ELECTRICAL LAYOUT

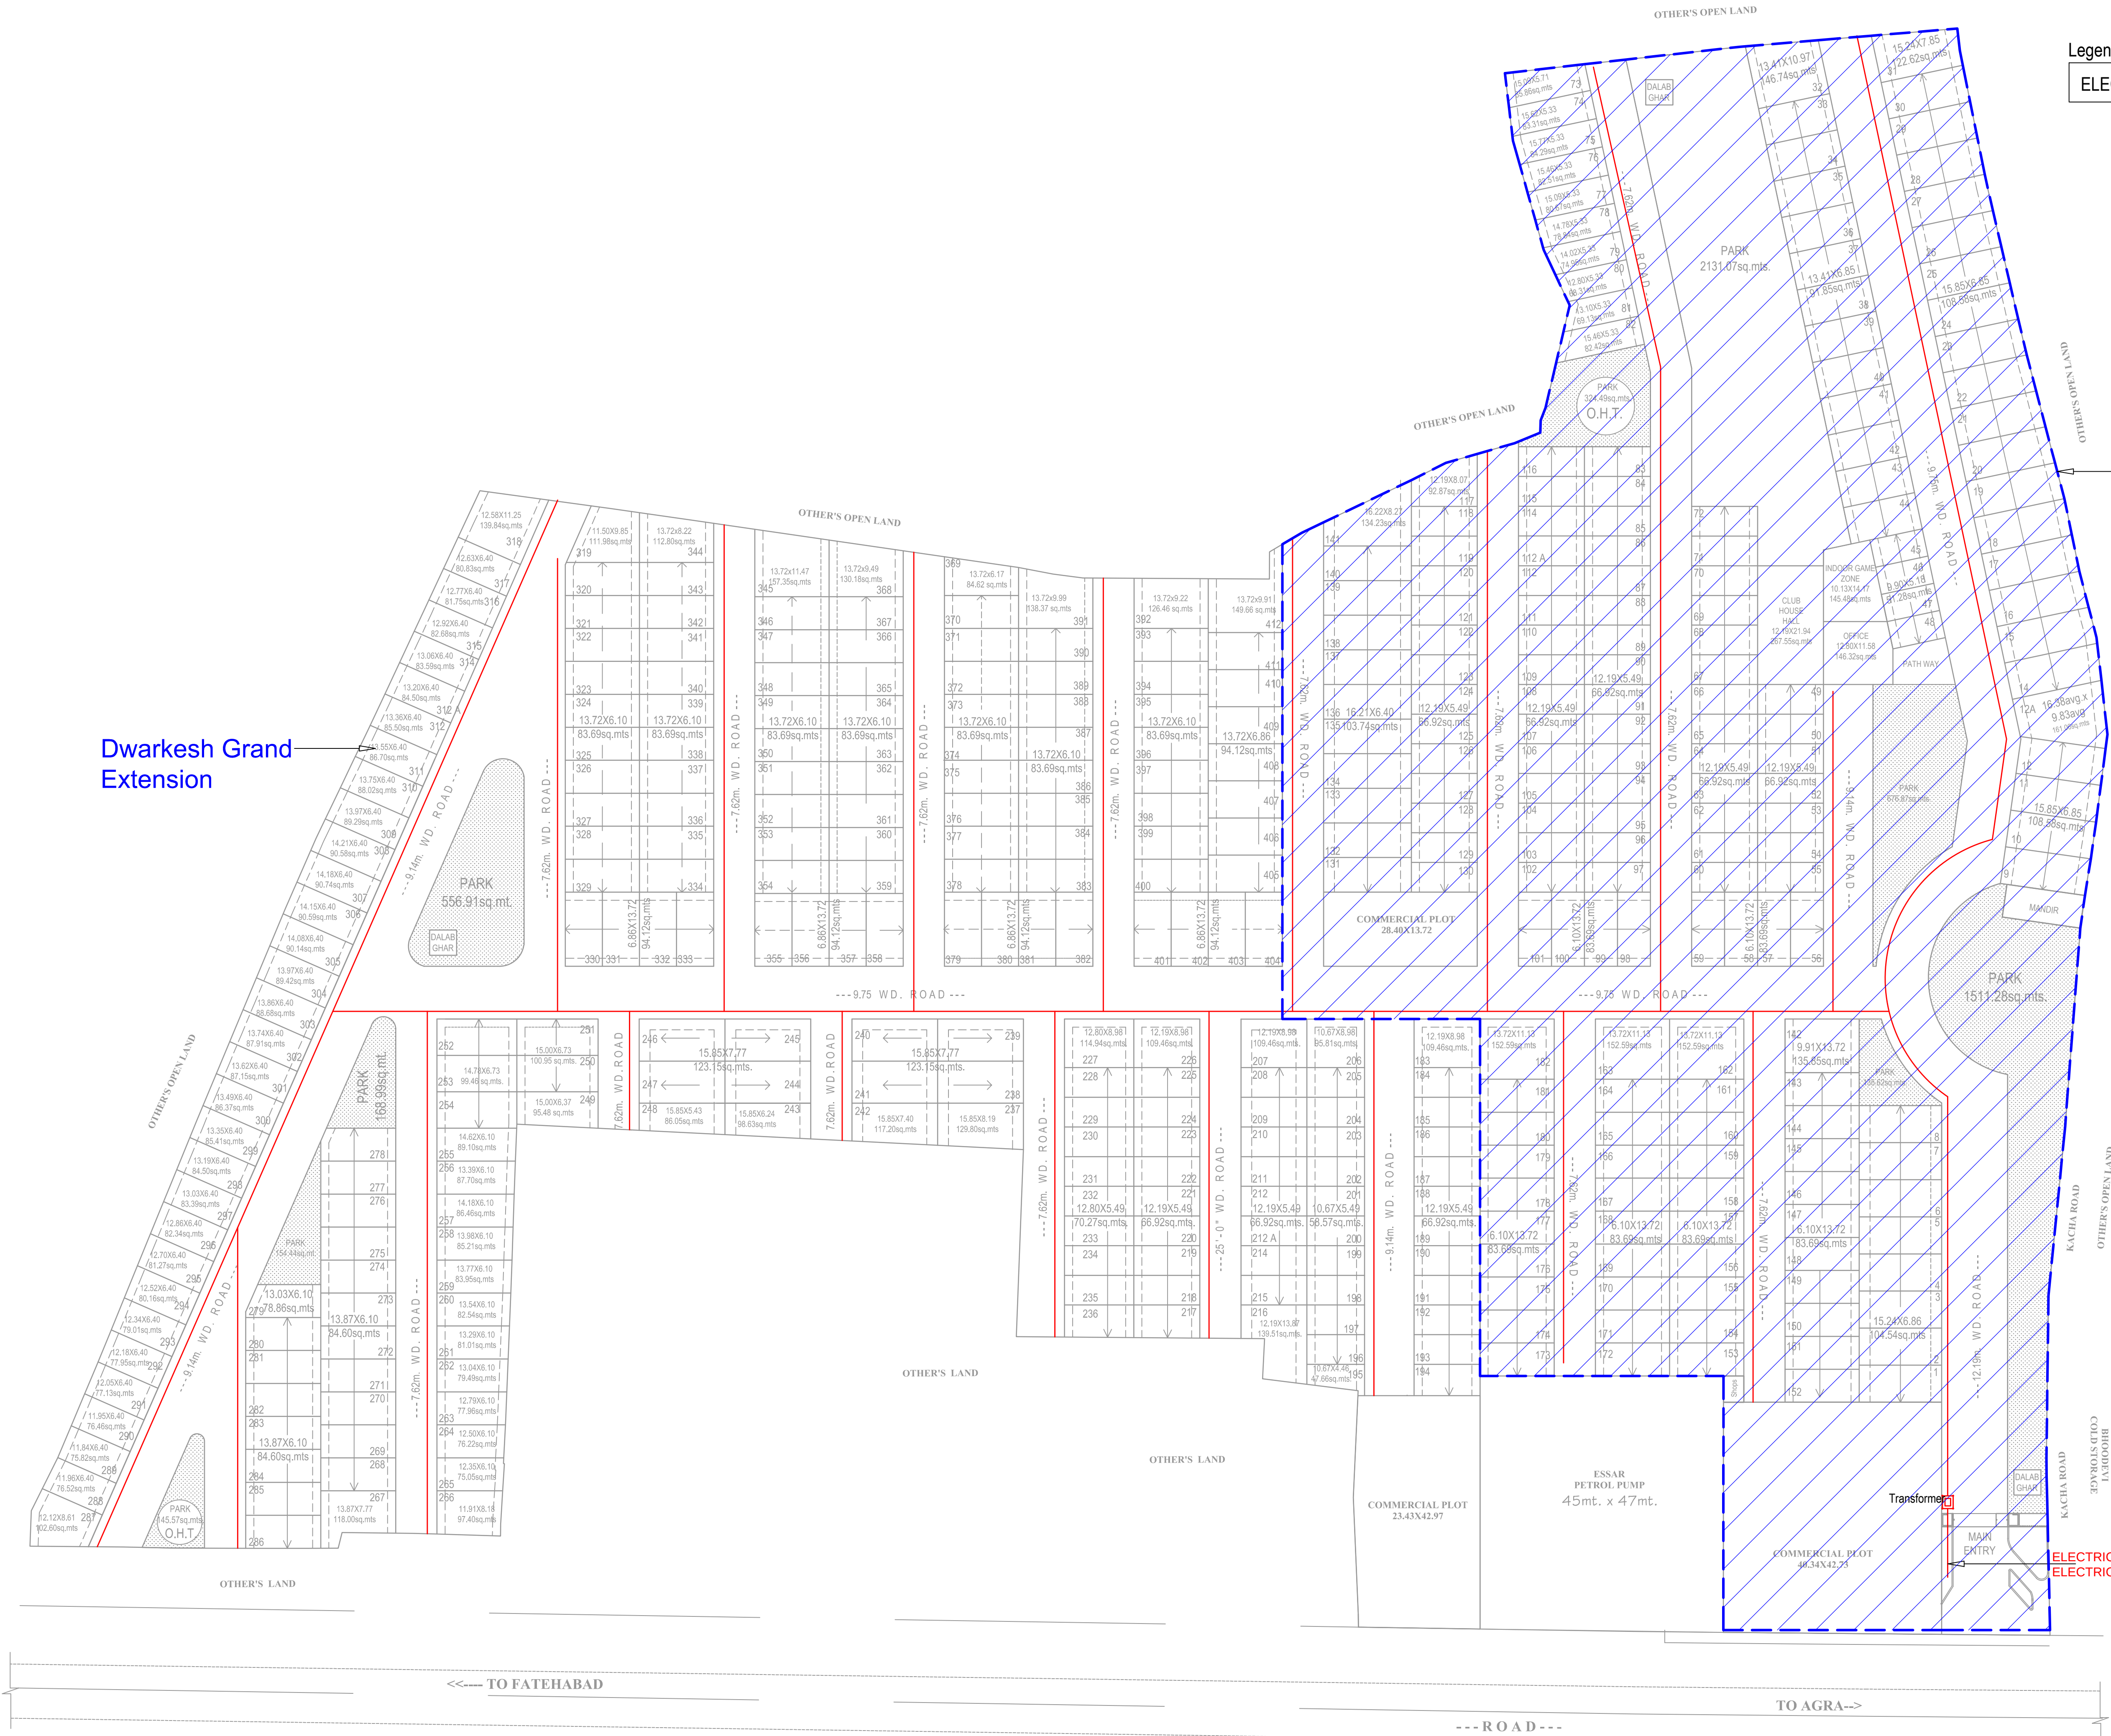

Legend:-

ELECTRICAL LINE	
-----------------	--

Dwarkesh Grand

Dwarkesh Grand Extension

AREA CHART OF PHASE -1	
TOTAL LAND AREA	32112.00 sq.mt.
COMMERCIAL PLOT AREA	2131.86sq.mt.
CLUB HOUSE,TEMPLE & PARK AREA	5265.14 sq.mt.
TOTAL ROAD AREA	8223.92sq.mt.
PLOTS AREA	16489.08 sq.mt.
AREA CHART OF PHASE -2	
TOTAL LAND AREA	32345.00 sq.mt.
COMMERCIAL PLOT AREA	986.10 sq.mt.
CLUB HOUSE,TEMPLE & PARK AREA	1025.53 sq.mt.
TOTAL ROAD AREA	10567.90 sq.mt.
PLOTS AREA	19765.47 sq.mt.
LEGEND	
PROPOSED CONSTRUCTION	
OTHER'S PROPERTY	
SEPTIC TANK	
SEWER LINE	
SOAK PIT	

PROPOSED HOUSING LAYOUT PLAN OF
DWARKESH CITY
AT (KHASRA NO. 1612,1614,1615 & 1616)
VILLAGE KUNDOL, AGRA

OWNER'S:-
KRISHNA BUILD ZONE L.L.P.
ARPAN BUILDCON PVT. LTD.

OWNER'S:-
PHASE 1 (PLOT NO. 01 TO 182)
KRISHNA BUILD ZONE L.L.P.

PHASE 2 (PLOT NO. 183 TO 412)
ARPAN BUILDCON PVT. LTD.

Dwg
1 SUBMISSION DRG.

Scale
Drawn
Architect:

