


VCB PANEL ROOM

TRANSFORMERS
FOR EV CHARGING

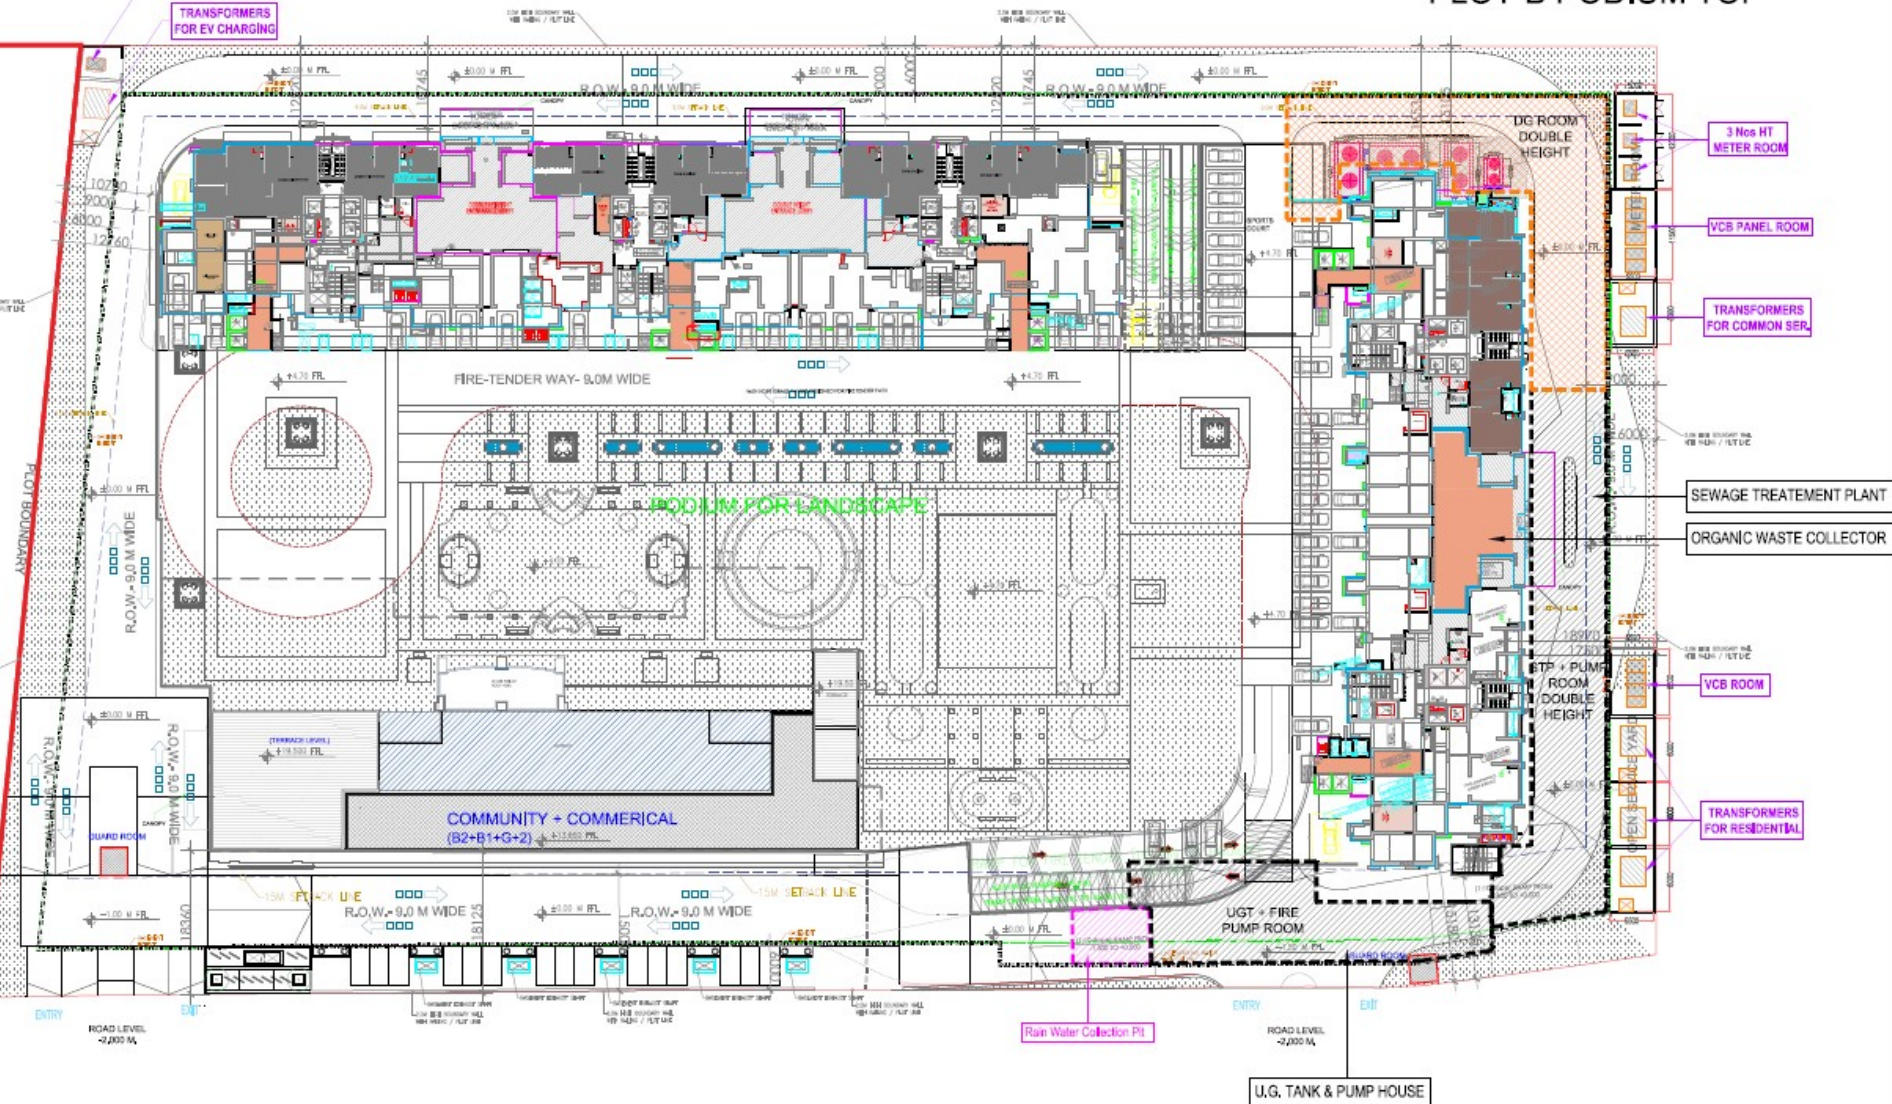

Rev. No.	Date	Revision
----------	------	----------

Project :
PROP. GROUP HOUSING "GOD"
Plot No GH-01/B, Sector-145, Noida

Title :
LAYOUT PLAN (PLOT-B)

Subtitle :
EXTERNAL ELECTRICAL SYSTEM

Drawing Released For :

☐ APPROVAL	☒ RETURN
☐ ADVANCE COPY	☐ CONFIRMATION

Dep. No : 0005E148 (EXTERNAL) / E - 01

Scale : _____ Domain Box : _____

Scale : 1 : 350
Drawn By :

Date : October 2023	Design By :
---------------------	-------------

Ctd By :

Architecto :

GOLDEN INDIA ARCHITECT

Services Consultant :

Consummate Engineering Service

céso

