


60.0 MT. WIDE ROAD

24.00 MT. WIDE ROAD

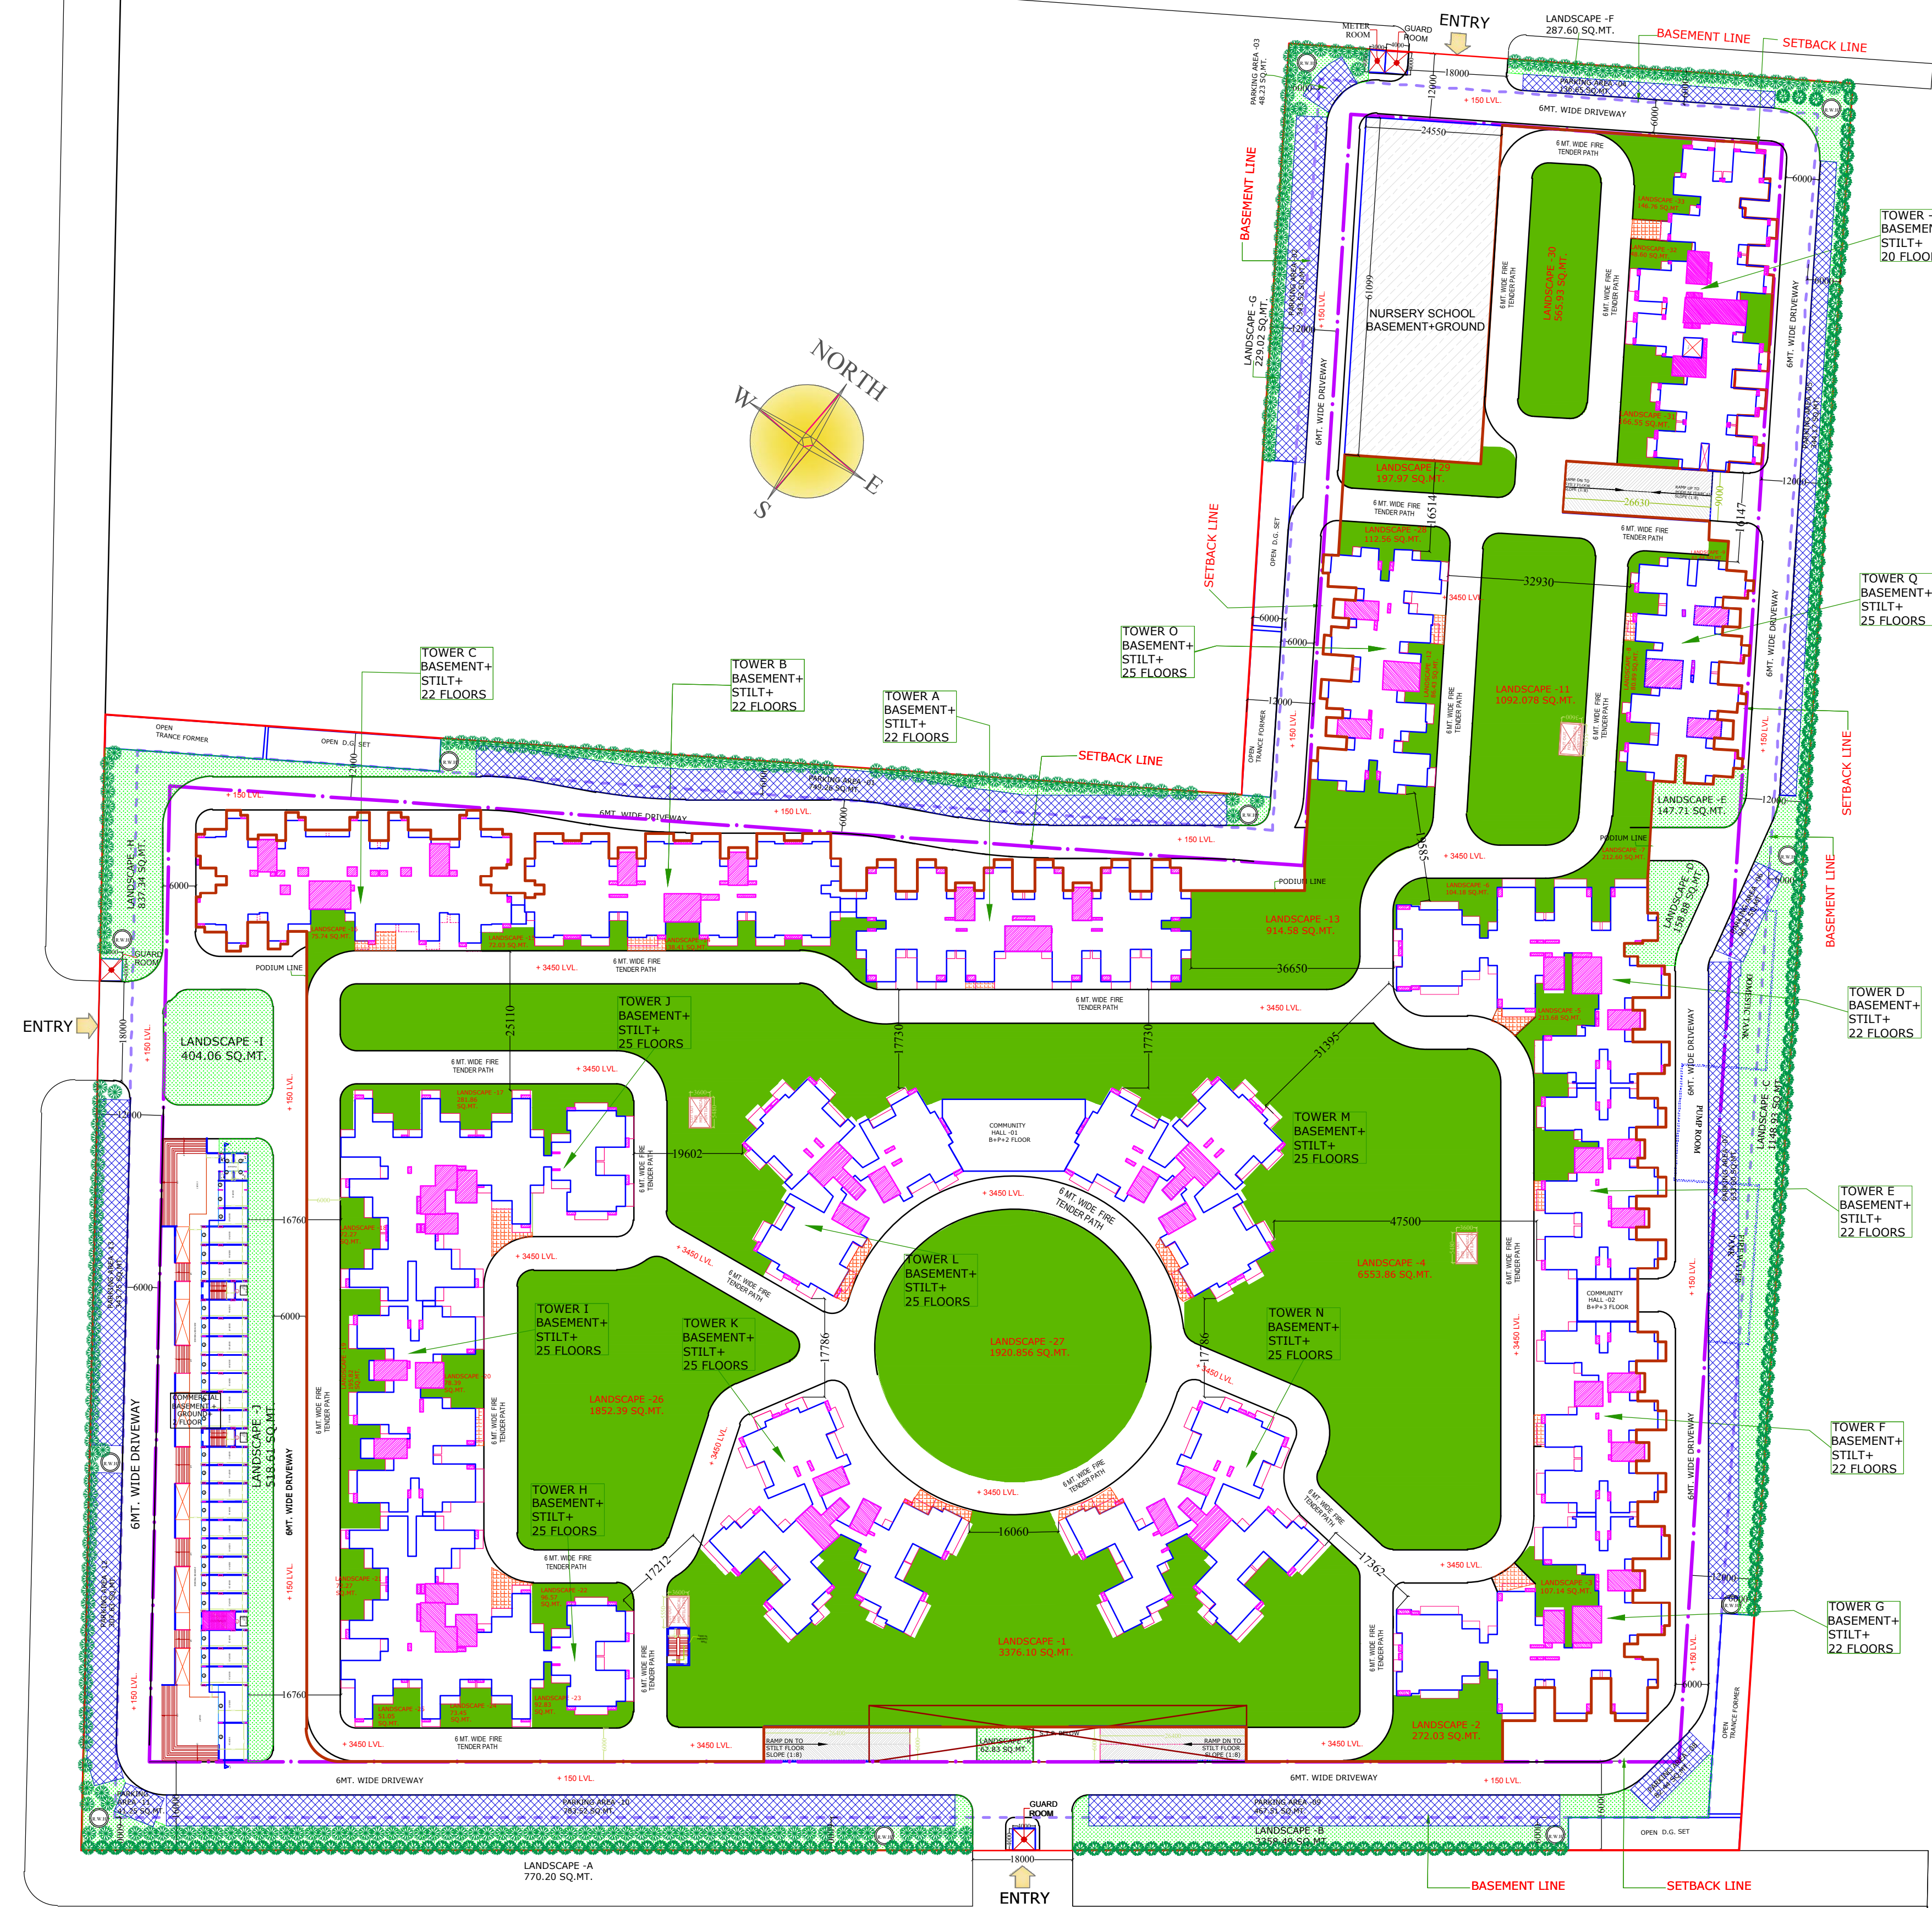

60.00 MT. WIDE ROAD

SITE PLAN

AJNARA LE GARDEN DEVELOPMENT PLAN