
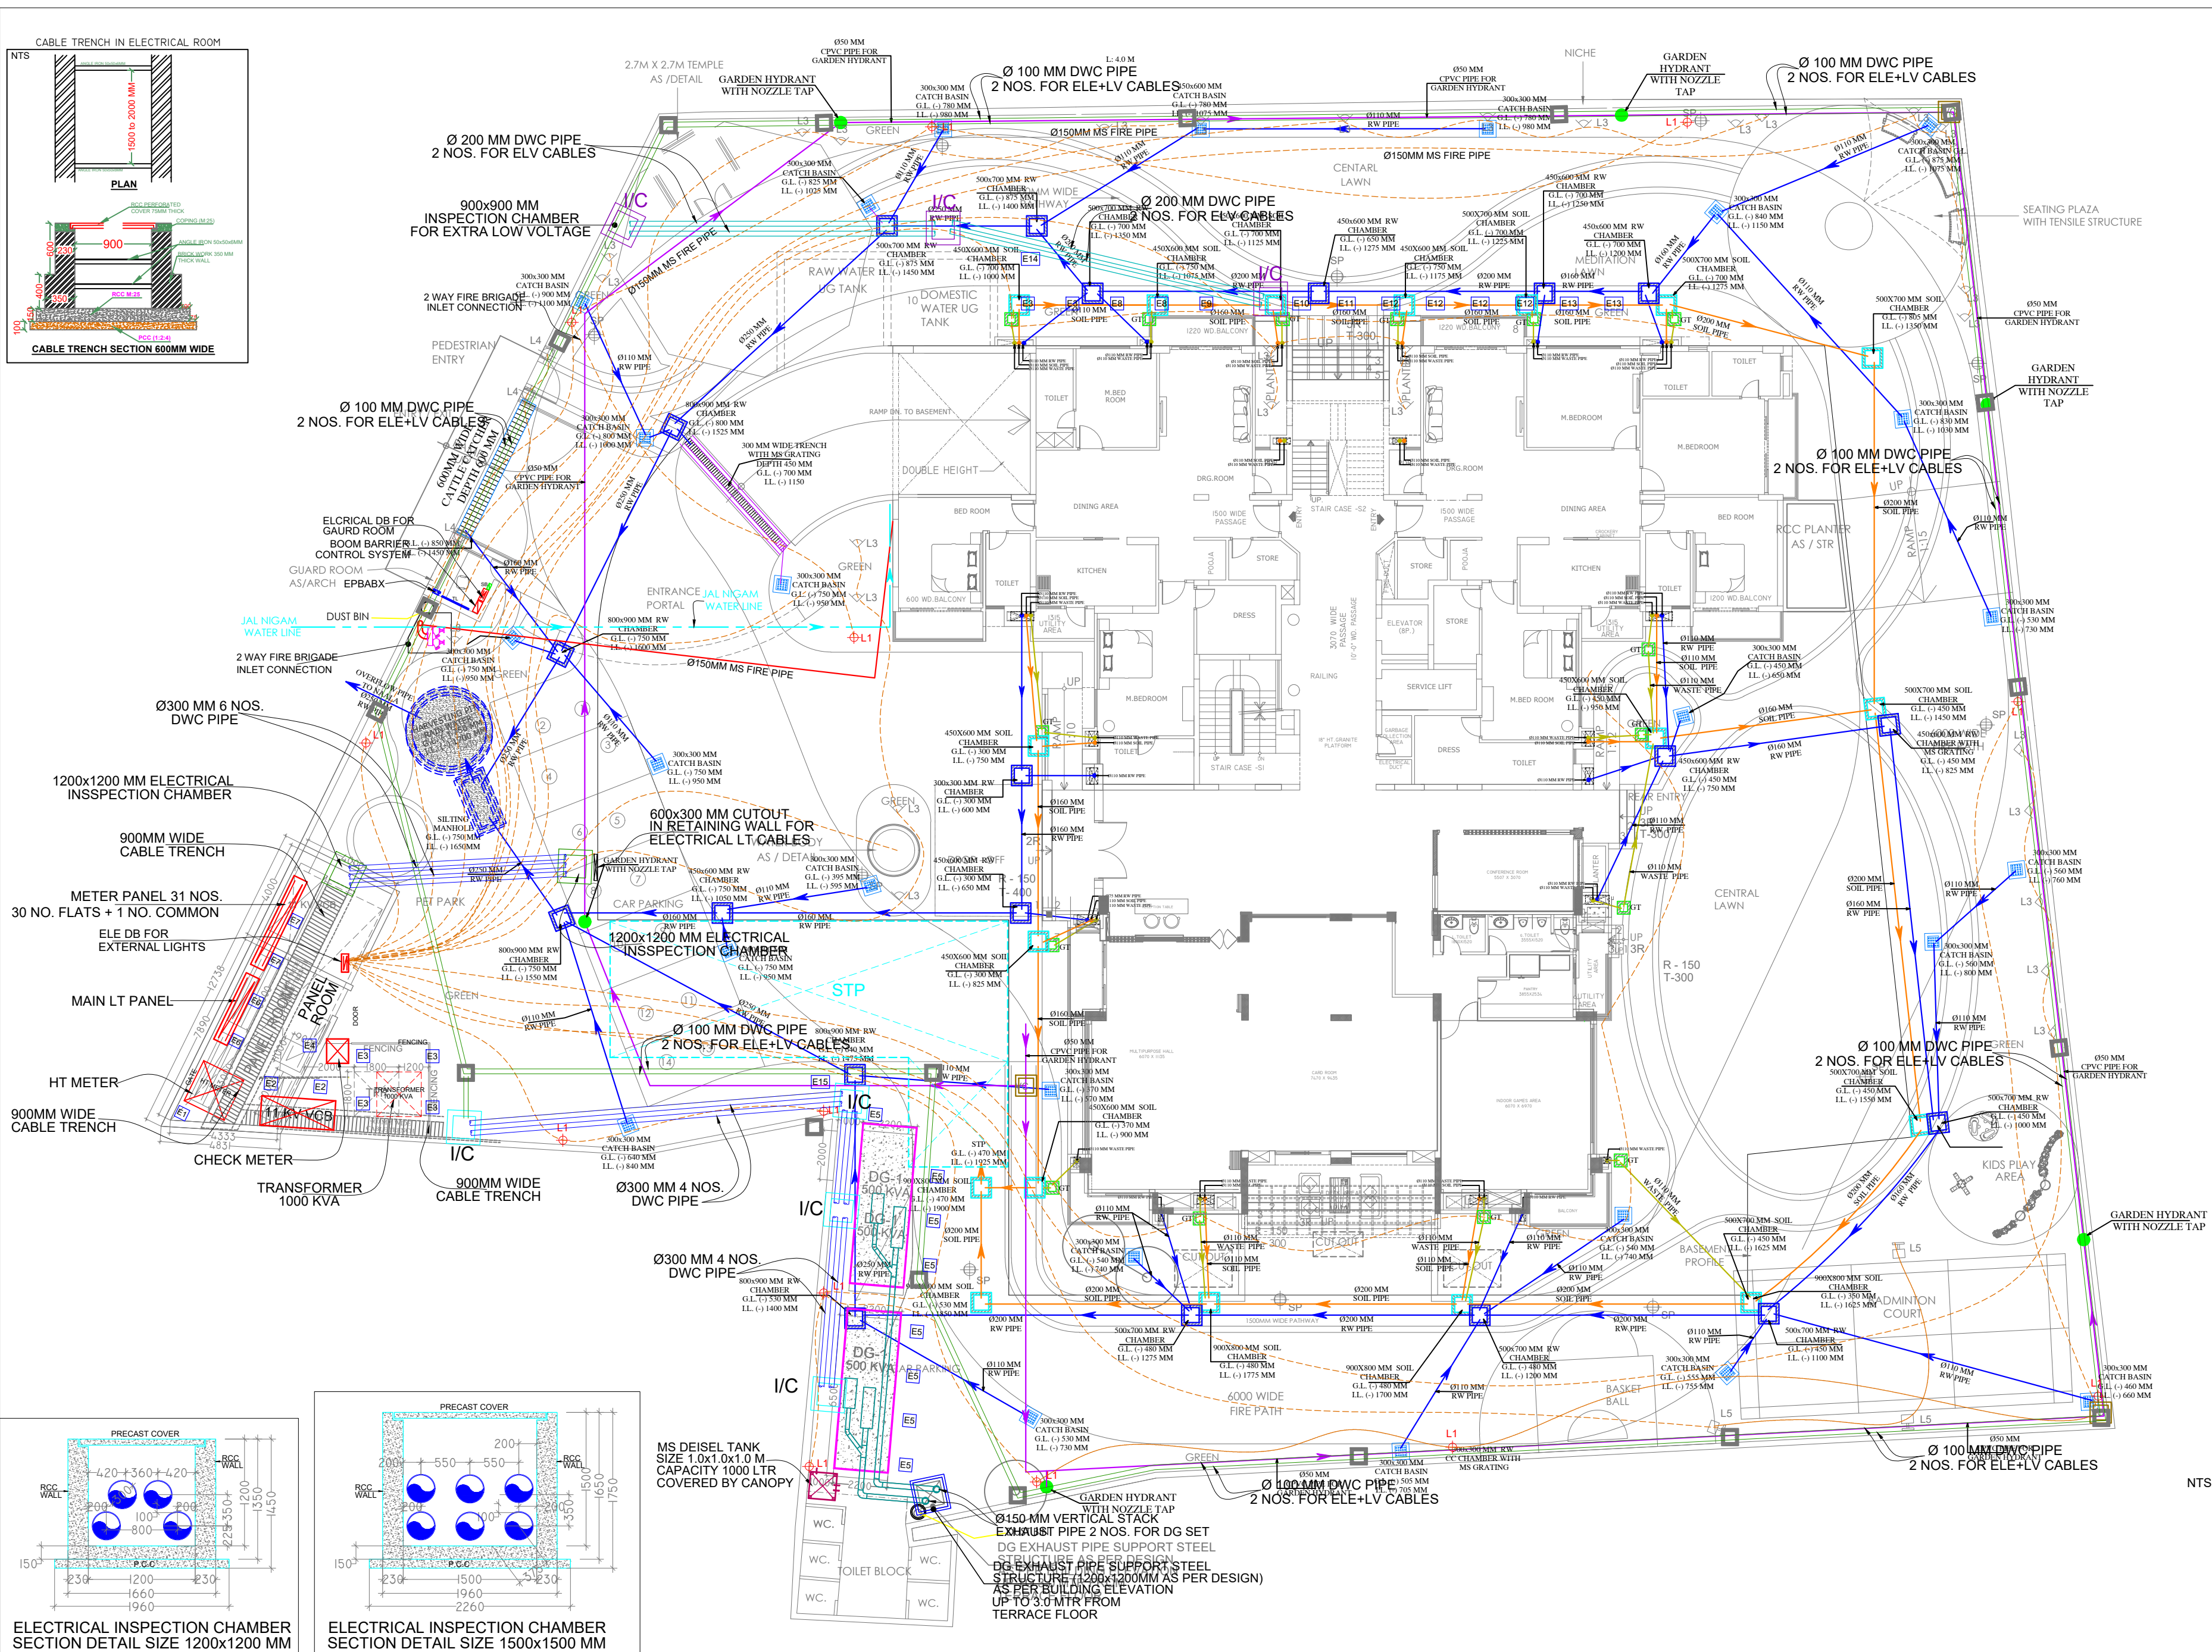
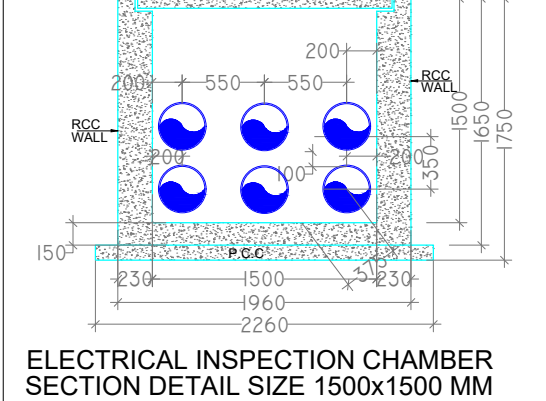


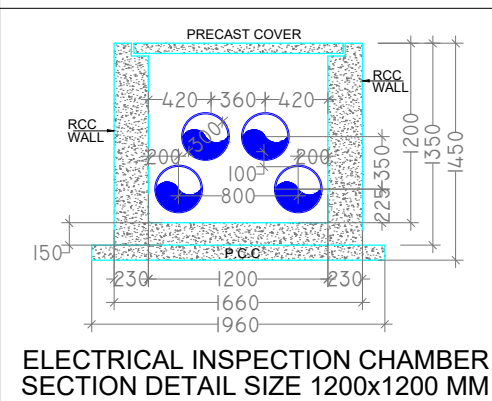

LEGEND:--	
SYMBOL	ITEM DESCRIPTION
	FIRE FIGHTING MS PIPE
	SOIL / SEWER PIPE
	PIPE DIA SLOP
	Ø160 MM 1 : 100
	Ø200 MM 1 : 150
	Ø250 MM 1 : 200
	WASTE WATER PIPE
	PIPE DIA SLOP
	Ø110 MM 1 : 80
	RAIN WATER PIPE
	PIPE DIA SLOP
	Ø110 MM 1 : 90
	Ø160 MM 1 : 100
	Ø200 MM 1 : 150
	Ø250 MM 1 : 200
	Ø 50 MM GARDEN HYDRANT PIPE
	TAP WITH NOZZLE FOR GARDEN HYDRANT
	300x300MM GULLY TRAP FOR WASTE WATER
	SOIL / WASTE WATER CHAMBER
	RAIN WATER CHAMBER
	STORM WATER DRAINAGE CATCH BASIN
	JAL NIGAM WATER LINE

SYMBOL	ITEM DESCRIPTION
	FIRE FIGHTING MS PIPE
	FIRE HOSE CABINAT
	MANNUAL CALL POINT
	HOOTER
	FIRE EXINGUISHER
	900MM WIDE CABLE TRAY
	600MM WIDE CABLE TRAY
	450MM WIDE CABLE TRAY
	Ø100MM DWC PIPE FOR ELE+ELV CABLES
	Ø200MM DWC PIPE FOR ELECTRICAL CABLES
	Ø300MM DWC PIPE FOR ELECTRICAL CABLES
	900x900MM ELECTRICAL INSPECTION CHAMBER
	1200x1200MM ELECTRICAL INSPECTION CHAMBER
	1500x1500MM ELECTRICAL INSPECTION CHAMBER
	450x450MM ELECTRICAL INSPECTION CHAMBER
	SOIL / SEWER PIPE
	WASTE WATER PIPE
	Ø50 MM DOMESTIC WATER SUPPLY PIPE
	Ø50 MM FLUSHING WATER SUPPLY PIPE
	4C x 4.0 SQ MM CU. CABLE
	EX. LIGHT (AS PER LANDSCAPE CONSULTANT)
	EX. LIGHT (AS PER LANDSCAPE CONSULTANT)
	EX. LIGHT (AS PER LANDSCAPE CONSULTANT)
	EX. LIGHT (AS PER LANDSCAPE CONSULTANT)
	EX. LIGHT (AS PER LANDSCAPE CONSULTANT)
	EX. LIGHT (AS PER LANDSCAPE CONSULTANT)
	EARTHING PIT

PROJECT TITLE		
PROPOSED APARTMENT BUILDING ON PLOT NO.4/285-A(4),COURT DIVISION VISHNU PURI, KANPUR (UP)		
CLIENT		
"TANYA HOMES PVT.LTD."		
DRAWING TITLE		
ELECTRICITY SUPPLY & WATER SUPPLY LINE		
Scale	Date	north
1:75	14-07-2020	
Drawn NARENDRA	Checked	