



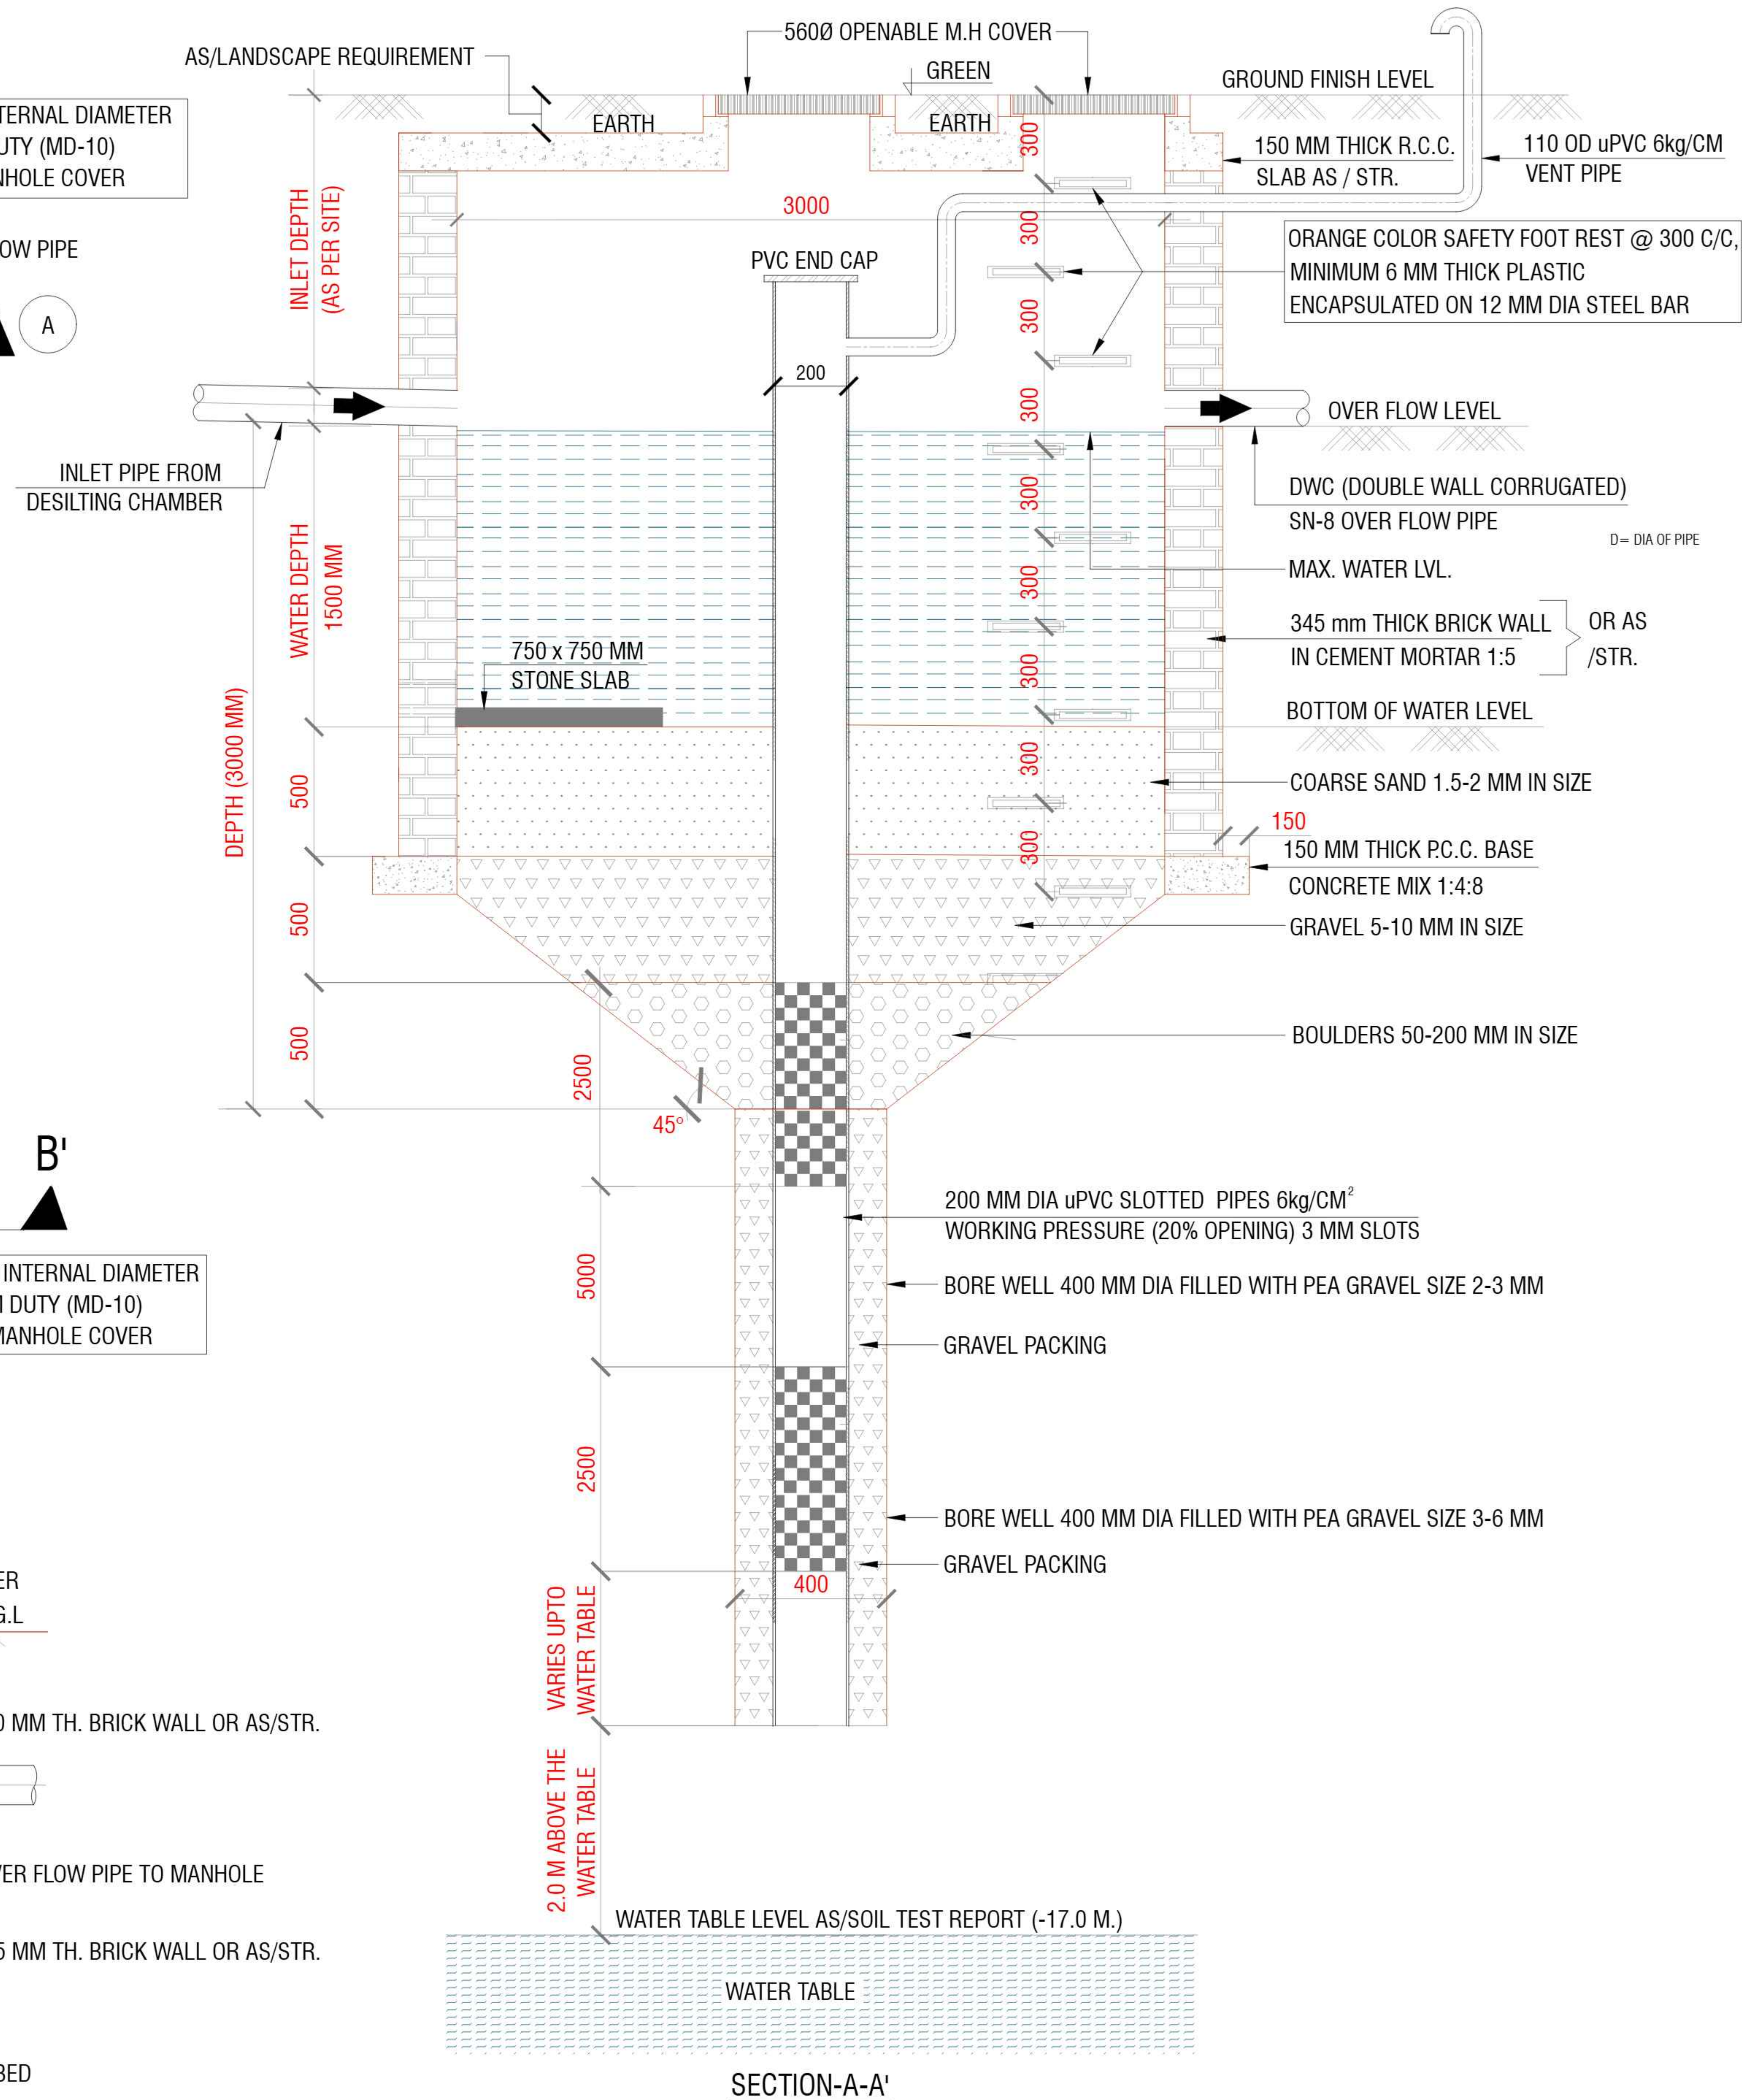

PLAN OF DESILTING CHAMBER

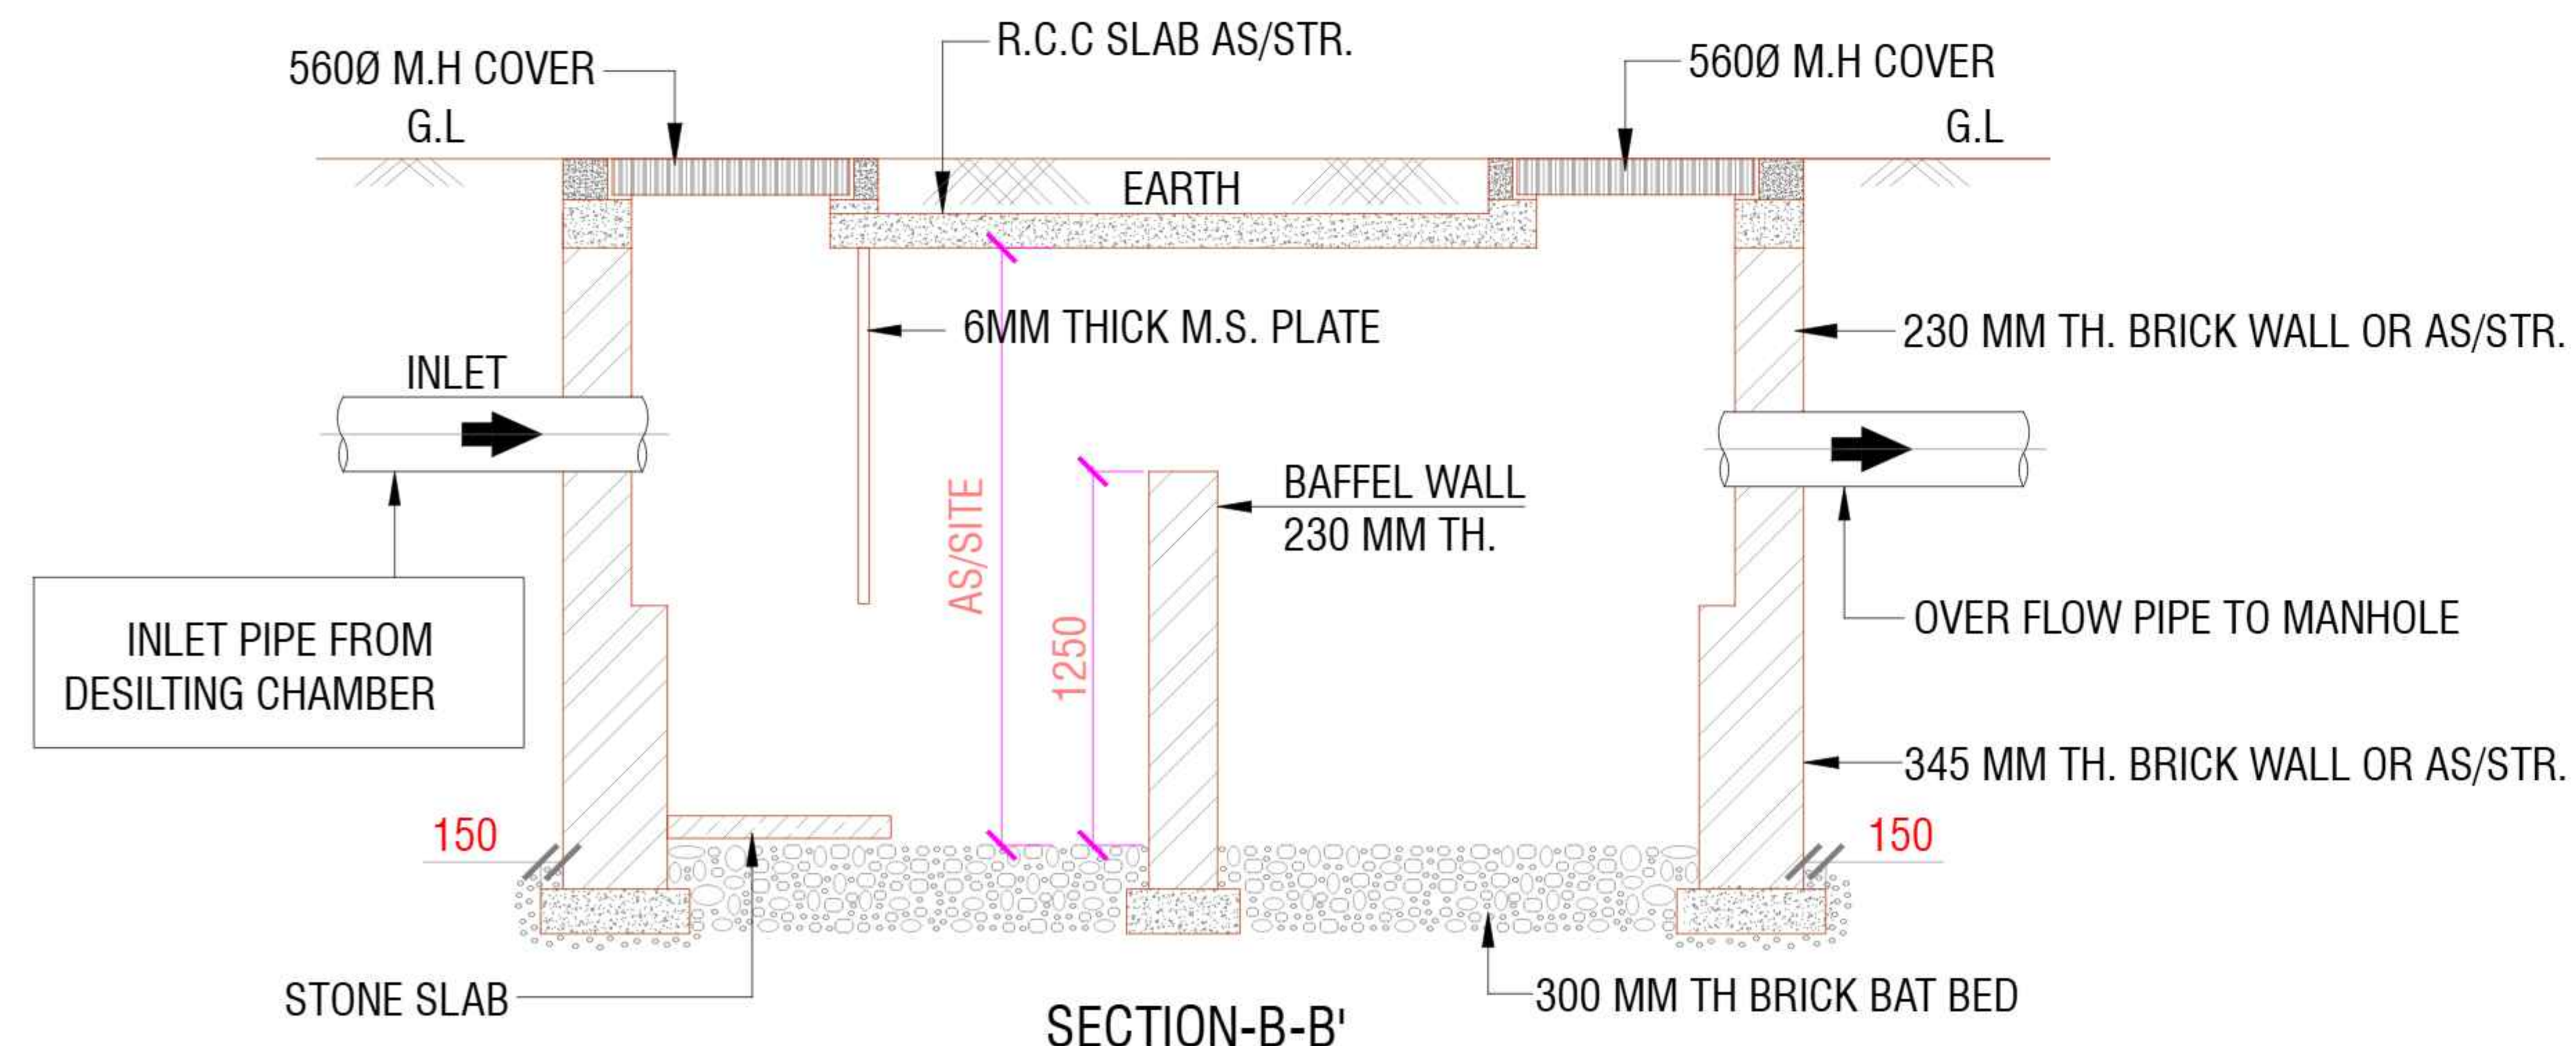

SECTION-B-B'

SECTION-A-A'