


PROPOSED TOWNSHIP AT BANDA, UTTAR PRADESH

DESIGN OF SEWERAGE NETWORK (PHASE-I)

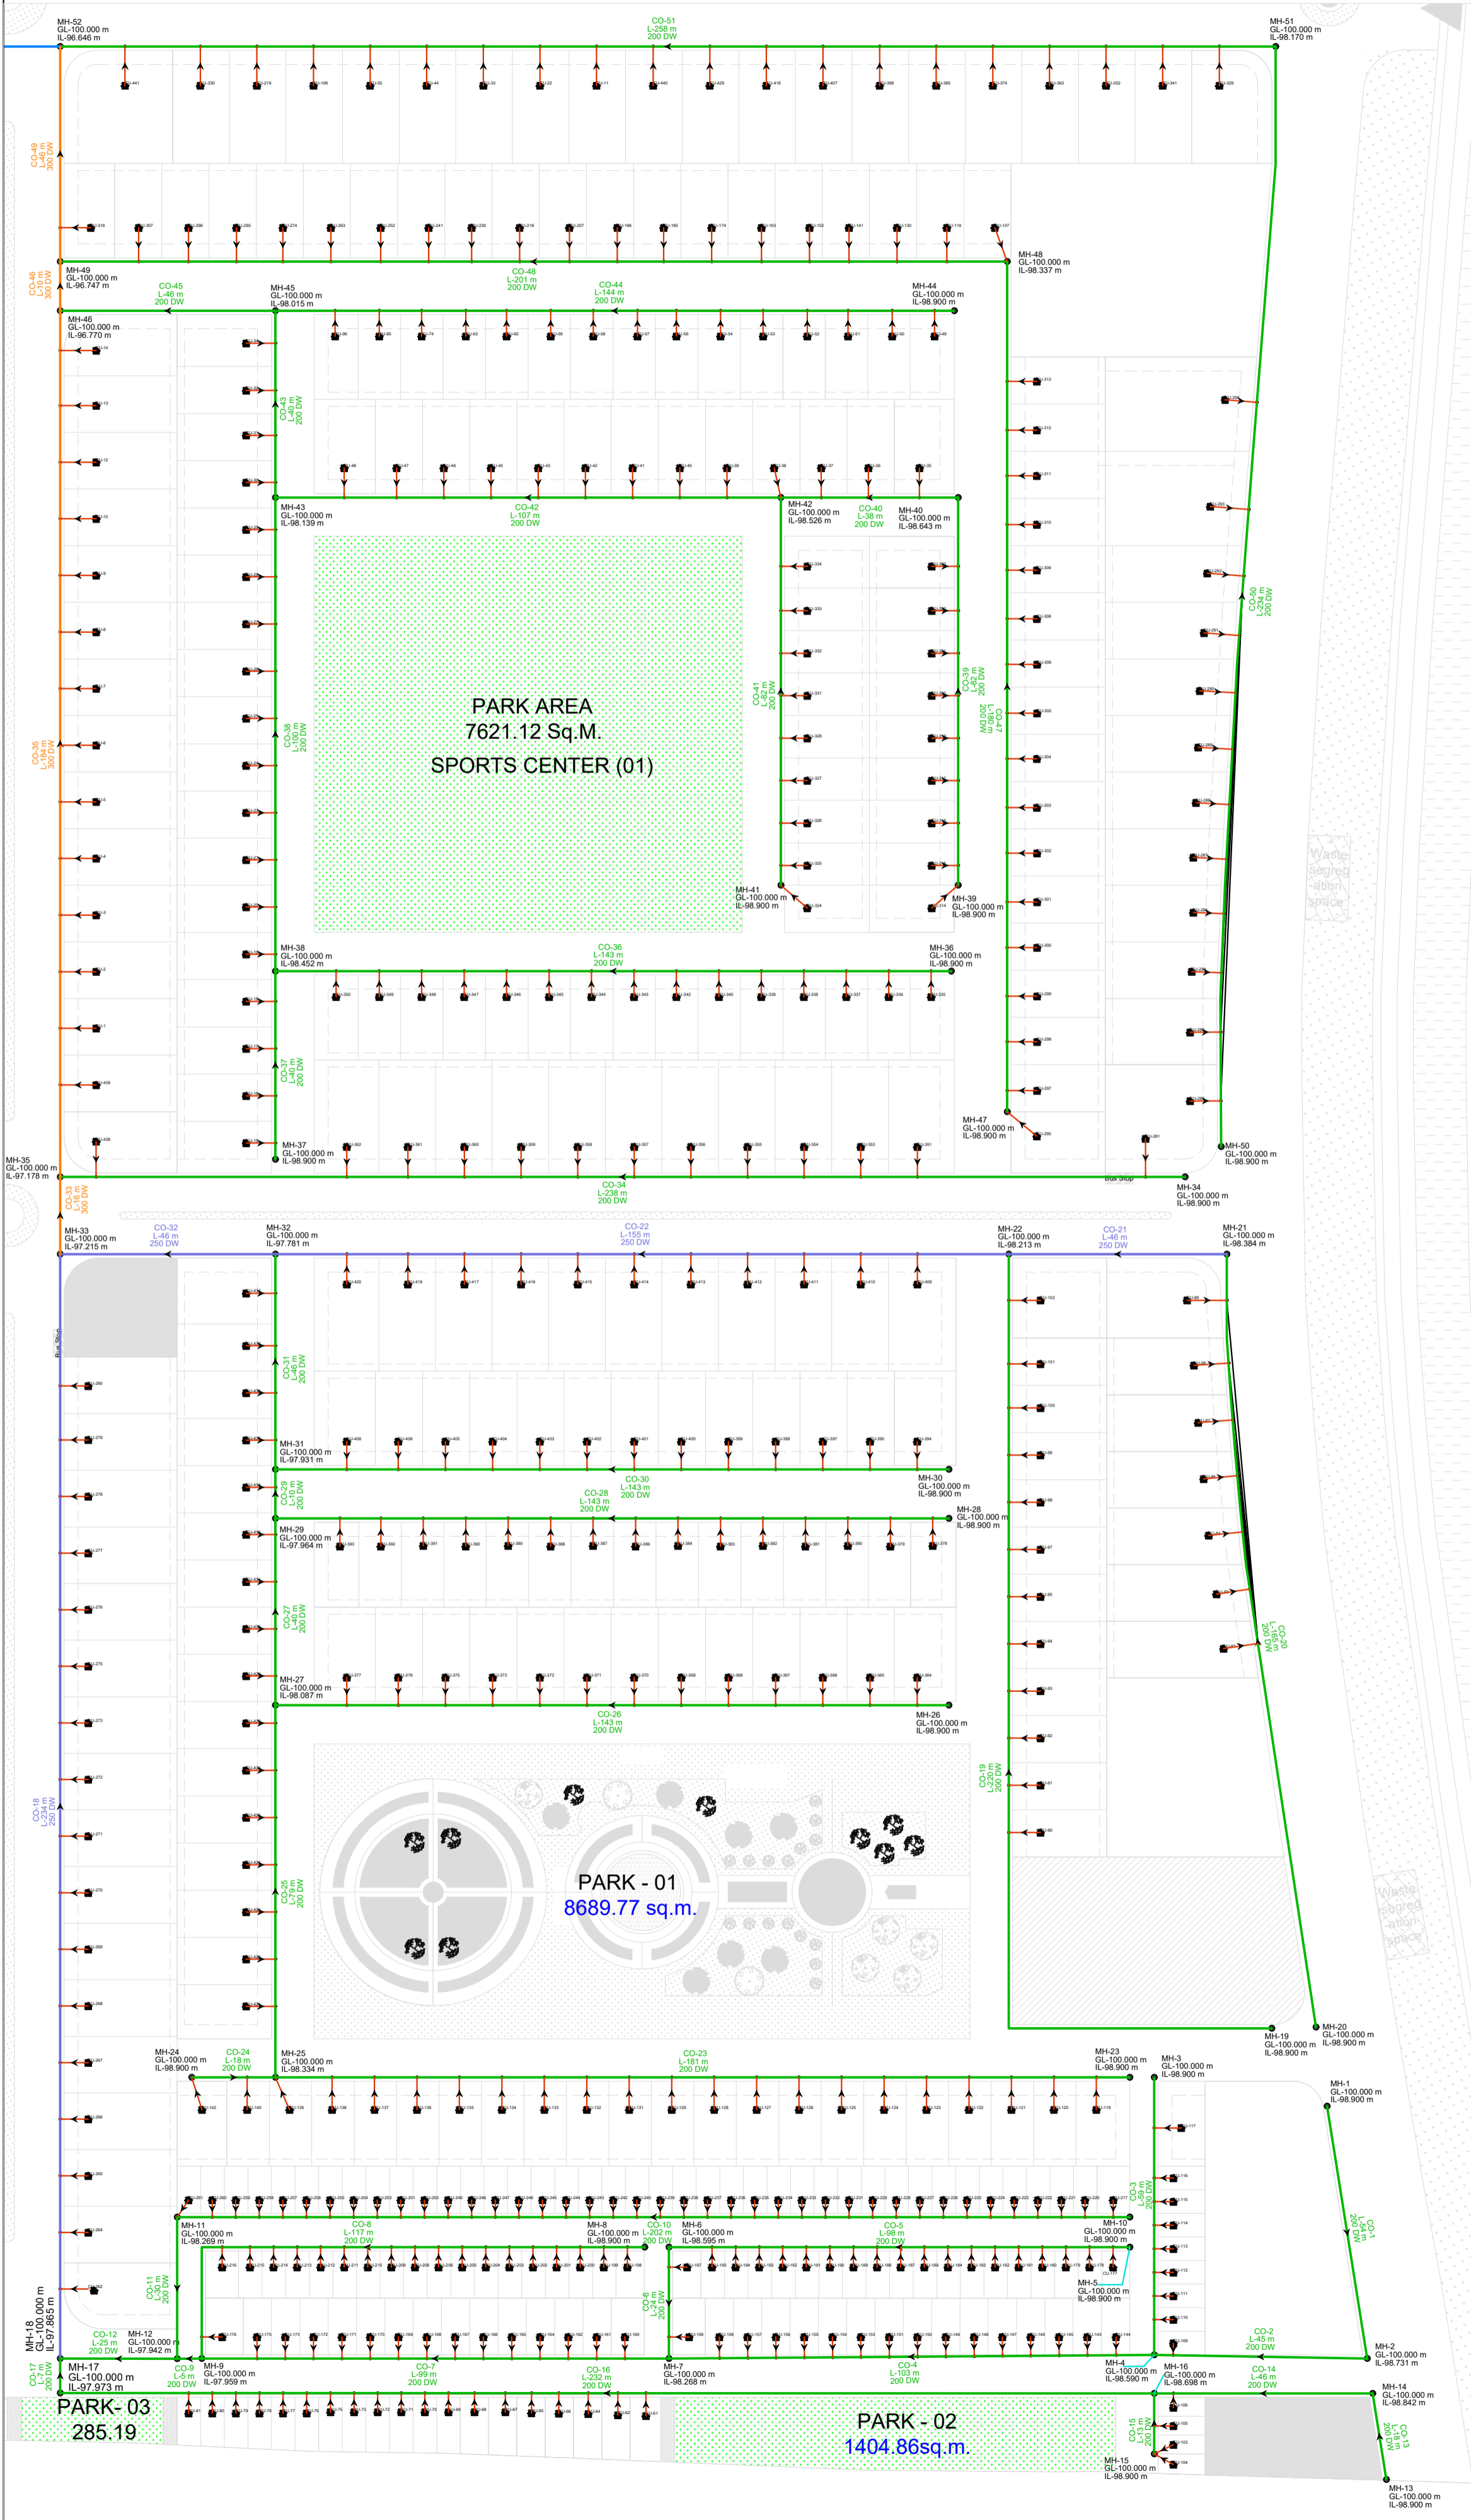

LEGEND

	200Ø D.W.C. PIPE
	250Ø D.W.C. PIPE
	300Ø D.W.C. PIPE
	350Ø D.W.C. PIPE
	400Ø D.W.C. PIPE
	500Ø D.W.C. PIPE
MH-52	MANHOLE NO.
GL-100.000 m	GROUND LEVEL
IL-.96.646 m	INVERT LEVEL
CO-48	CONDUIT NO.
L-201 m	LENGTH
200 DW	PIPE DIAMETER

NOTES:- SEWERAGE

- ALL DIMENSIONS ARE IN MILLIMETER UNLESS NOTED OTHERWISE.
- FOR PIPES SIZE, SLOPES, LEVELS ETC. REFER DRAWINGS/DESIGN.
- ANY DISCREPANCY IN THE DRAWING SHALL BE BROUGHT TO THE NOTICE OF THE ARCHITECTS / CONSULTANTS.
- ALL PIPES SHALL BE D.W.C. PIPES AS PER THE SPECIFICATION MENTIONED IN TENDER GUIDELINES.
- SEWER LINE LAYOUT IS INDICATIVE SEWER SHALL BE LAID ALIGNED AS PER ACTUAL ROAD SECTION AND LEVEL.
- THIS DRAWING SHOULD BE READ IN CONJUNCTION AND OTHER RELEVANT ARCHITECTURAL, STRUCTURAL AND OTHER SERVICES DRAWINGS.
- MAN HOLE SIZE SHALL BE AS FOLLOWS :-
 - 900X800 UP TO 1.00 M. DEPTH
 - 900X1200 UP TO 2.00 M. DEPTH
 - 1500 DIA ABOVE 2.00 M. DEPTH
- PIPE SHALL BE LAID ON FOLLOWING SLOPES:-
 - 200Ø D.W.C. PIPE - 1 IN 320
 - 250Ø D.W.C. PIPE - 1 IN 360
 - 300Ø D.W.C. PIPE - 1 IN 450
 - 350Ø D.W.C. PIPE - 1 IN 560
 - 400Ø D.W.C. PIPE - 1 IN 670
 - 450Ø D.W.C. PIPE - 1 IN 830
 - 500Ø D.W.C. PIPE - 1 IN 900

Ar. Yati Kumar Mishra
Ar. Yati Kumar Mishra
 B. Arch, M. Plann, A.I.I.A
 312, 3rd Floor, Skyline Plaza-1,
 Sushant Golf City, Lucknow.
 Regd. No.-CA/124714

BANDA DEVELOPMENT
 AUTHORITY
 GOVERNMENT OF U.P.

PROJECT
 MUKHYA MANTRI SHAHARI
 VISTARIKARAN YOJNA
 (GRAM-MAHOKHAR),BANDA,U.P.

SHEET TITLE :
 SEWERAGE NETWORK

NORTH	DRAWN BY	
	DATE	24-02-2026
	SCALE	1:100
	CHECKED BY	AR.YATI
DRG.NO.		

KEY PLAN

- NOTES :
- ALL DIMENSIONS SHALL BE CHECKED AND CORRELATED WITH THE ARCHITECTURAL DRAWING AND ANY AMBIGUITY SHALL BE IMMEDIATELY BROUGHT TO THE NOTICE OF THE ARCHITECT / CONSULTANT BEFORE COMMENCEMENT OF THE WORK.
 - ALL DIMENSIONS ARE IN M. UNLESS OTHERWISE SPECIFIED.
 - SETBACK OF ALL PLOTS SHALL BE AS PER PROVISION GIVEN IN BUILDING BYLAWS 2025

THIS DRAWING IS THE PROPERTY OF SHALEEN CONSULTANTS AND IS NOT TO BE COPIED OR USED WITHOUT THEIR PRIOR PERMISSION.

SHALEEN CONSULTANTS
 AR. PAWAN MISHRA
 AR. YATI KUMAR MISHRA

2nd floor, Aishwarya Plaza-1, Sector-H, Aliganj, Lucknow
 312, Skyline Plaza-1, Shushant Golf City, Lucknow
 E-Mail : info.shaleenconsultants@gmail.com
 Contact No. : +91 9335920481 | +91 8896832308