


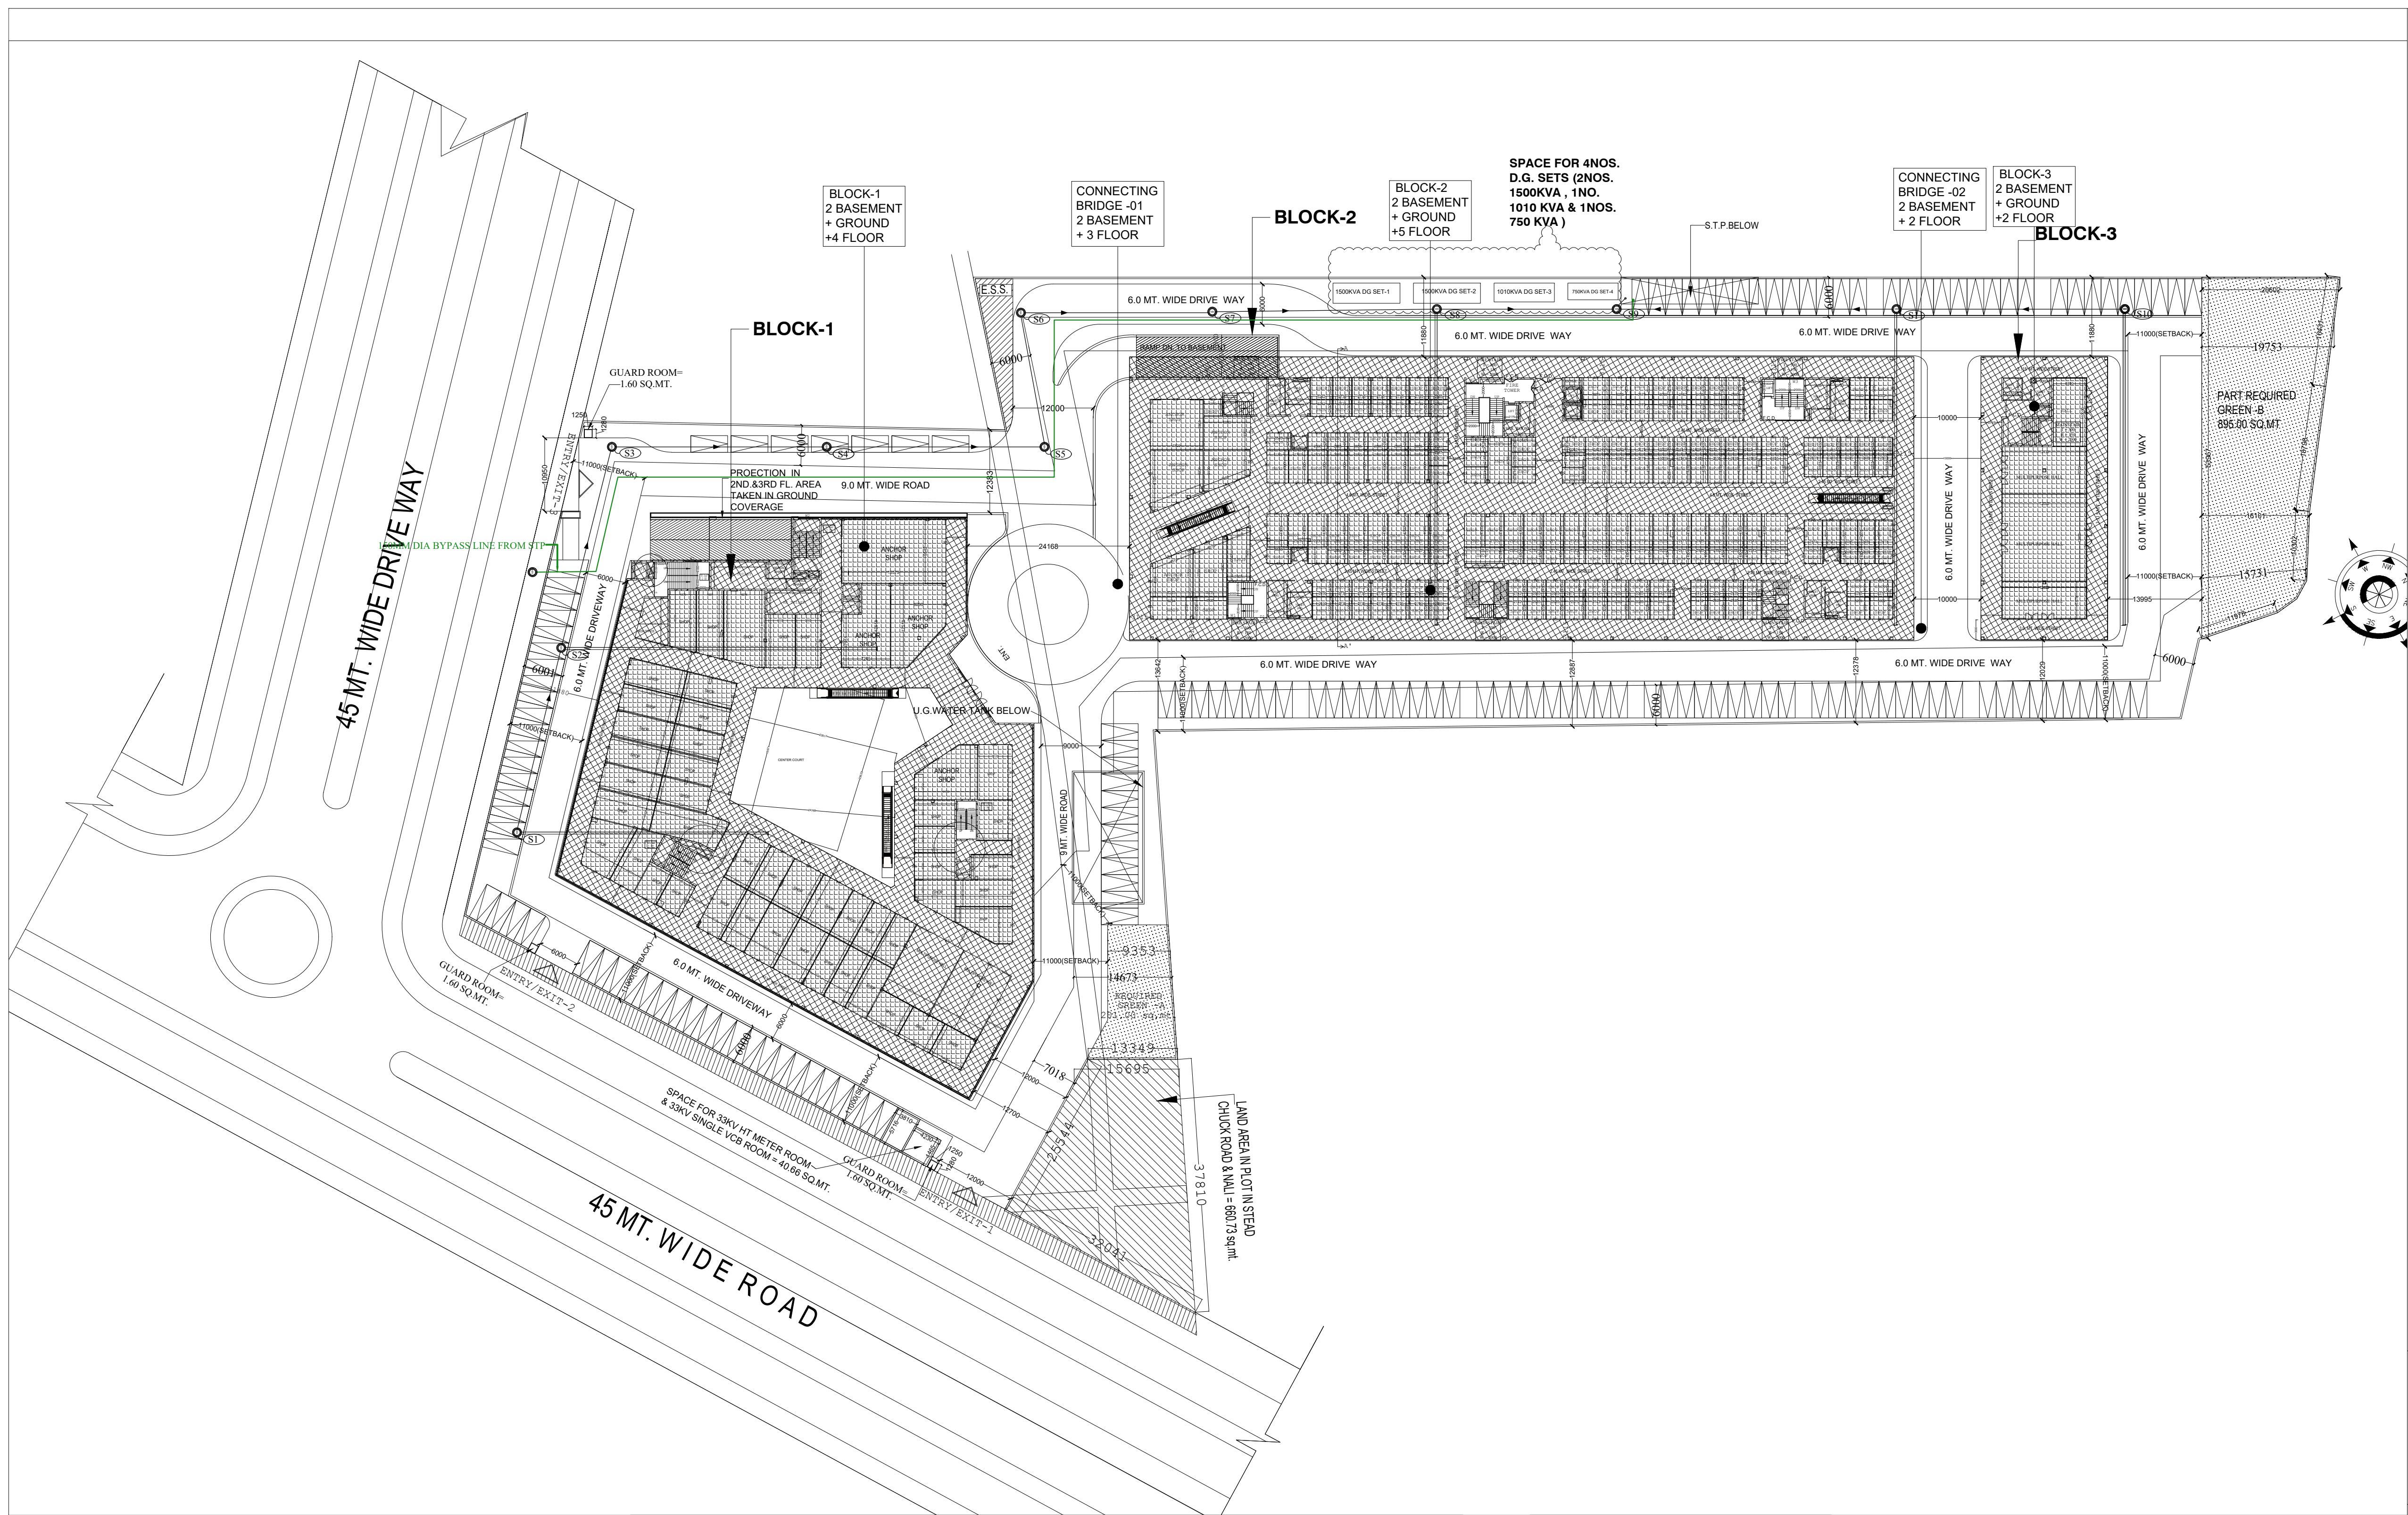

PROJECT :-
PROPOSED MULTIPLEX AT KHASRA No.
524,540,544,
537,538 VILLAGE :- NOORNAGAR
GHAZIABAD U.P.

BUILDERS & PROMOTER :-
R.B.Infraestate Pvt. Ltd.
7365 Prame Nagar
Shakti Nagar Delhi - 7

DRAWING TITLE :-
EXTERNAL SEWER PLAN

DRAWN BY :- DINESH
CHECKED BY :- PKS
SCALE NTS
DATED :- 07.08.20

ARCHITECT'S SIGN.
DRG.NO. - 01

CONSULTANT :-
PEE CONSULTANT
EAST OF LONI ROAD DELHI-110093
815-C,DDA FLATES
PH.& FAX:-011-22816297
email:-pramod@pkv.co.in

DESIGN CHART SHOWING OF SEWERAGE SYSTEM

S.NO.	LINE		LENTH	PIPE SIZE(MM)	SLOPE(1 IN)MM	ROAD LEVEL(M)		INVERT LEVEL(M)		DEPTH(M)	
	FROM	TO				START	END	START	END	START	END
1.	S1	S2	27.5	200	225	0.000	0.000	-0.900	-1.022	0.900	1.022
2	S2	S3	30.0	200	225	0.000	0.000	-1.022	-1.156	1.022	1.156
3	S3	S4	31.0	200	225	0.000	0.000	-1.156	-1.293	1.156	1.293
4	S4	S5	31.5	200	225	0.000	0.000	-1.293	-1.433	1.293	1.433
5	S5	S6	19.5	200	225	0.000	0.000	-1.433	-1.520	1.433	1.520
6	S6	S7	27.5	200	225	0.000	0.000	-1.520	-1.642	1.520	1.642
7	S7	S8	32.5	200	225	0.000	0.000	-1.642	-1.787	1.642	1.787
8	S8	S9	20.0	200	225	0.000	0.000	-1.787	-1.876	1.787	1.876
9	S10	S11	33.0	200	225	0.000	0.000	-0.900	-1.047	0.900	1.047
10	S11	S12	24.0	200	225	0.000	0.000	-1.047	-1.153	1.047	1.153
11	S12	S9	24.0	200	225	0.000	0.000	-1.153	-1.260	1.153	1.260
12	S9	STP	4.0	200	225	0.000	0.000	-1.876	-1.893	1.876	1.893

SCHEDULE OF MANHOLE

S.NO.	LINE NO.	TYPE OF MANHOLE
1.	S1	A
2	S2	A
3	S3	A
4	S4	A
5	S5	A
6	S6	B
7	S7	B
8	S8	B
9	S10	A
10	S11	A
11	S12	A
12	S9	B

SEWER PIPE LINE	
MANHOLE	⊙
WASTE PIPE ALONG BASEMENT CEILING	
SOIL PIPE ALONG BASEMENT CEILING	

S.NO.	SIZE	DEPTH	SHAPE
1.	900 DIA	900 TO 1650	(A)
2.	1200 DIA	1651 TO 1950	(B)