


EXTERNAL WATER SUPPLY SYSTEM

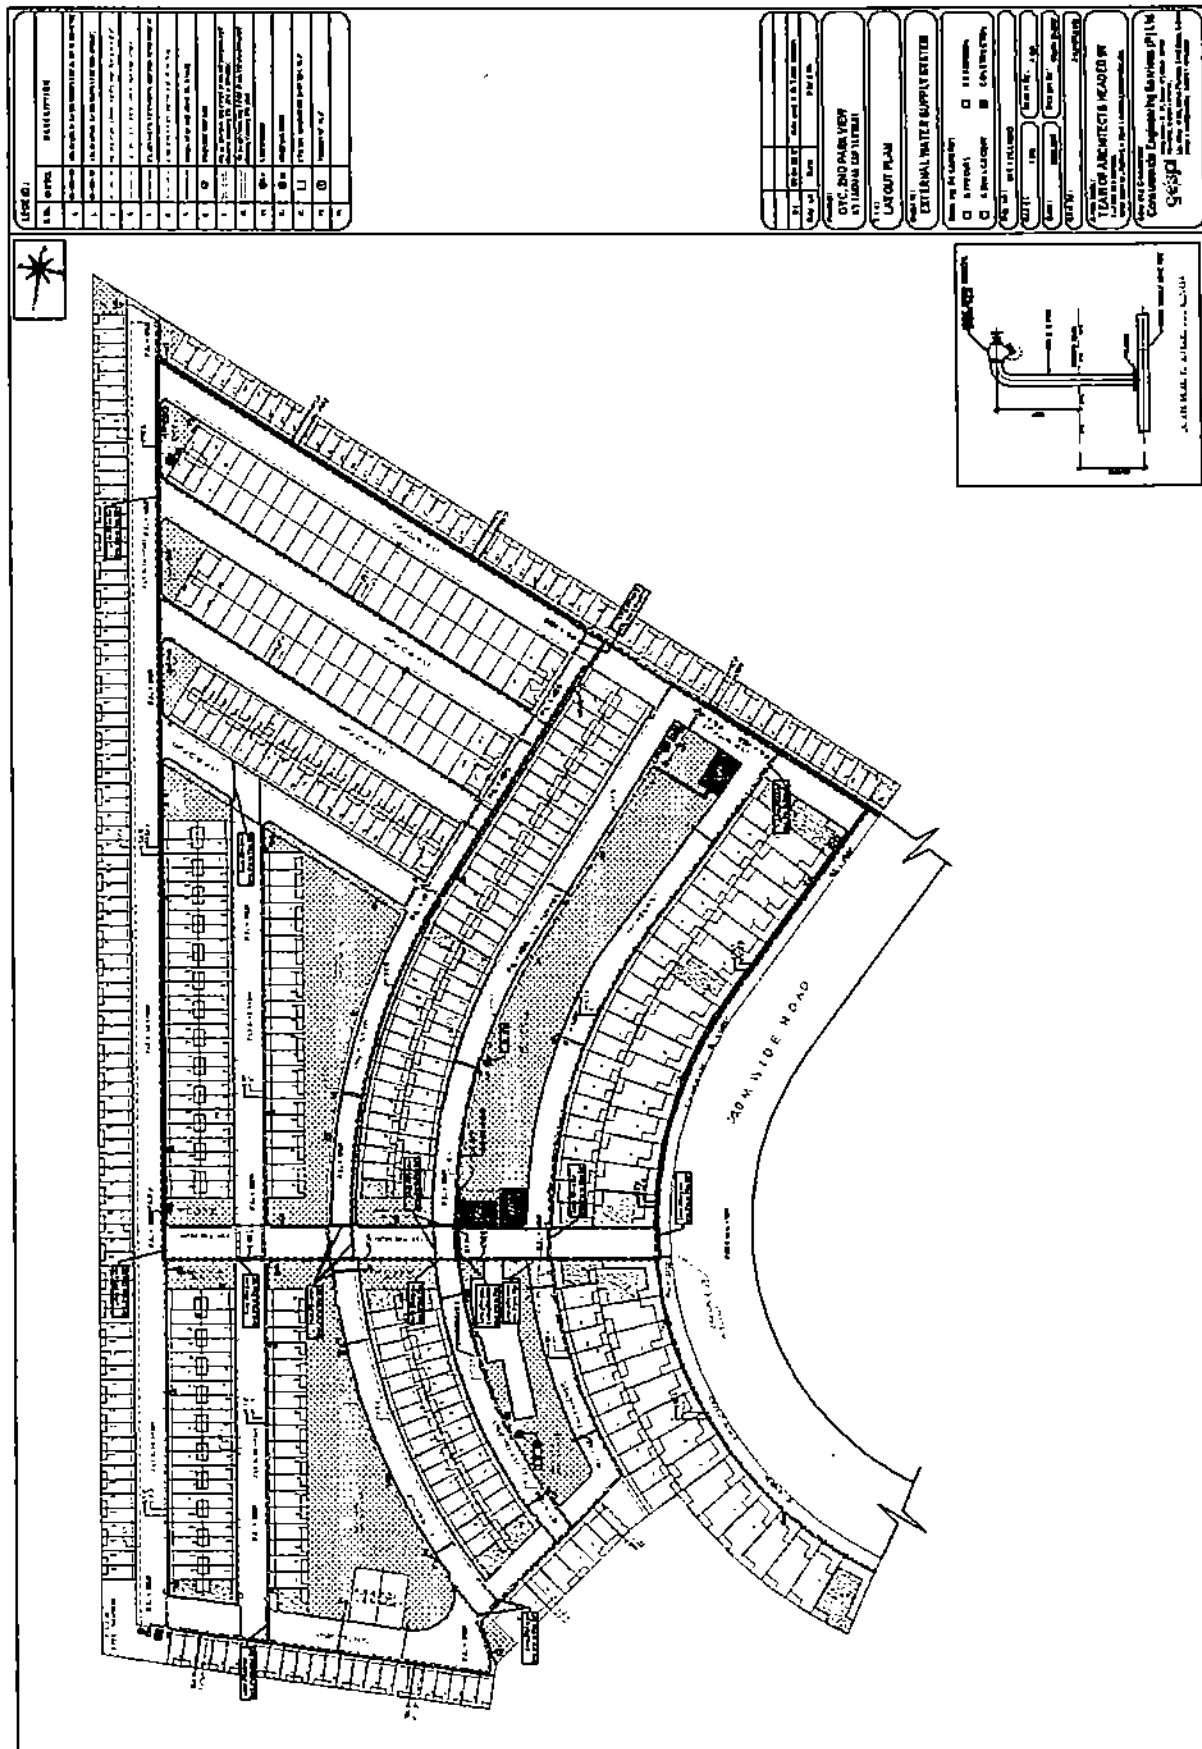

The Company is committed to provide raw water to the project

2ND PARKVIEW (RERA PH-I)