


2012.03.17 17:14

Scanned by CamScanner



E.E.

ARCHITECTURE & PLANNING UNIT-5 UP AVAS EVAM VIKAS PARISHAD GZB.	
DETAIL WORKING DRAWING PMAY-2018	
DATE - 08.02.2018	
KRISHNA KANT UP ARCHT.	Y/1001P 8/2/18
MUKESH RUPHELA UP ARCHT. & PLANNING PMAY-2018	
ASSIST ARCHT. PLANNER	
SANJEEV KASHYAP UP ARCHT. & PLANNING PMAY-2018	
ARCHITECT PLANNER	
CHIEF ARCHT. PLANNER	

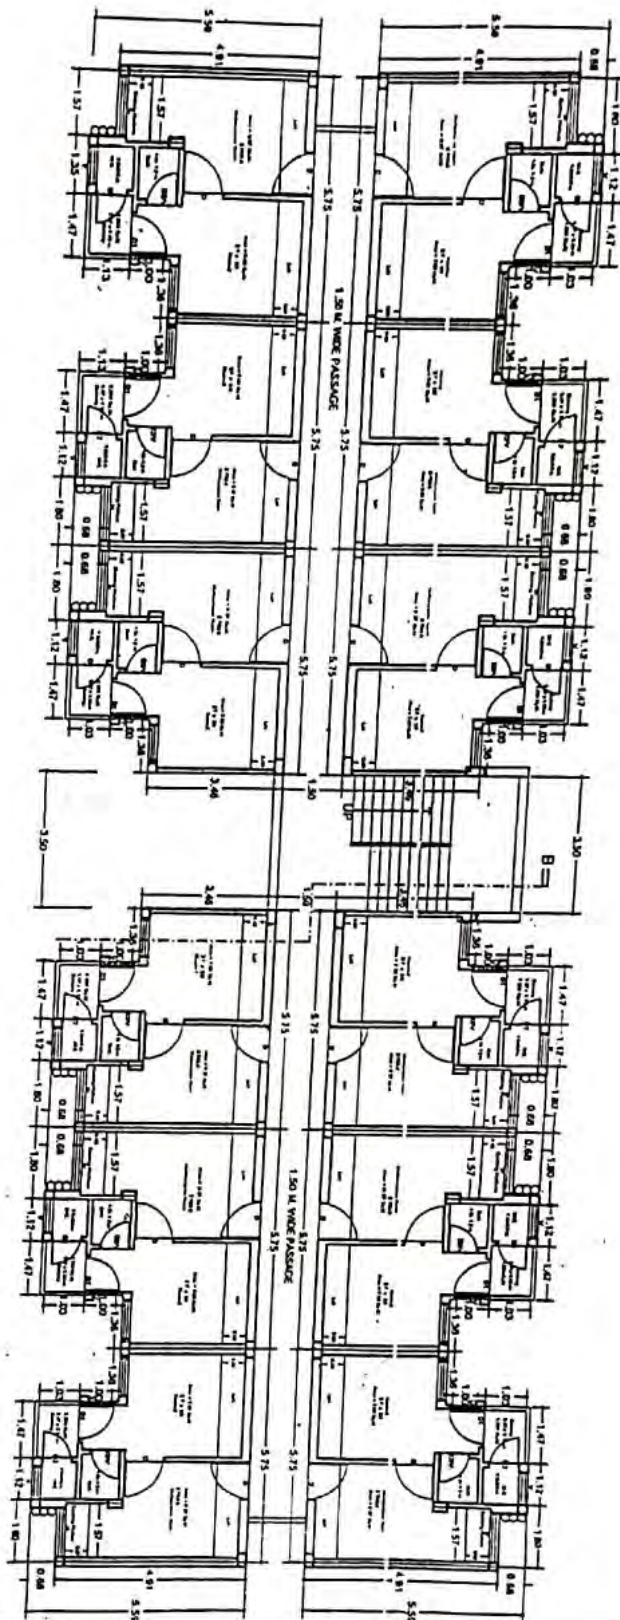

FIRST FLOOR PLAN

J.E.

A.E.

E.E.



UPNP
ARCHITECTURE AND PLANNING SECTION

FILE NO. PMAY-851 SHEET NO. - 2/8


DWG NO. 2657/MPHQB/UPNP/Unit-1
Detail Working Drawing
PMAY-2018

NOTE:-

1. ALL INTERSECTIONS OF THIS LAYOUT AS PER DETAILS.
2. TRAVELLER OF THIS LAYOUT ON SITE SHOULD BE RECORDED.
3. ALL DIMENSIONS, IF ANY, SHOULD BE GIVEN IN THE RECORDED.
4. THE LAYOUT PLAN DOES NOT ACCOUNT FOR BALCONY & SECTION, APARTMENT.
ARCHITECTURE & PLANNING UNIT-5	
UP AVAS EVAM VIKAS PARISHAD GZB	
DETAIL WORKING DRAWING PMAY-2018	
DATE: -06.01.2018	
KRISHNA KANT ARCH. ASST.	V.P. 11/11
MUKESH RUIHIA ASST. ARCH. PLANNER	11/11
SAJEEV KASHYAP ARCHITECT PLANNER	11/11
CHIEF ARCH. PLANNER	11/11

2019.08.17 17:14

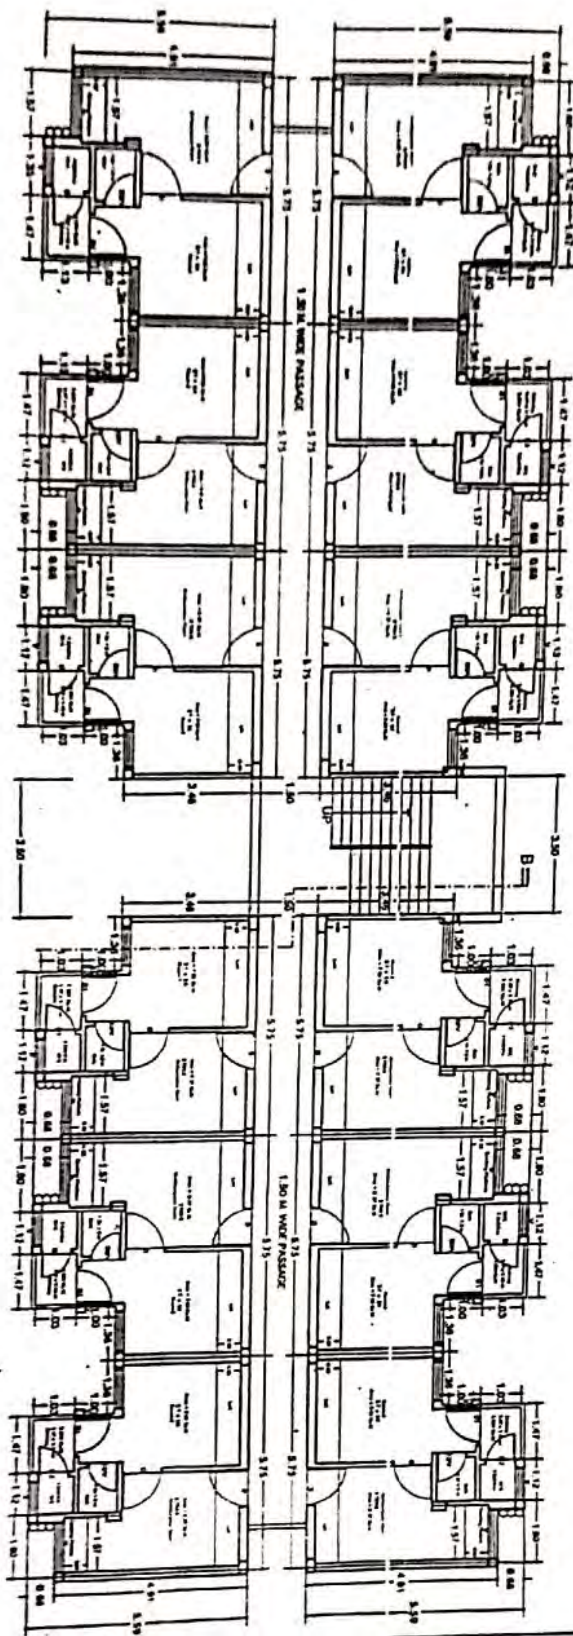


SECOND FLOOR PLAN

J.E.

A.E.

E.B.

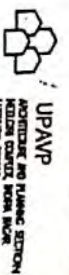


UPAVP

APD/Unit-5/Arch/Unit-5/ SHEET NO.-2/B
FILE NO. PMAY-85
DWG NO. 367/MPH08/APD/Unit-5
Detail Working Drawing
PMAY-2018

NOTE:
1. ALL INTERSECTIONS OF THIS LAYOUT AS PER DETAILS
2. LAYOUTS OF THIS LAYOUT ON SITE SHOULD BE RECHECKED
3. ANY DISCREPANCY OF PLAN, SHOULD BE EVINCE & DISTRIBUTED
IMMEDIATELY REFERRED TO ARCHITECTURAL & PLANNING
SECTION, UPAYAS
4. THIS LAYOUT PLAN DOES NOT ACCOUNT FOR EQUALITY &
PROPORTION OF PROPOSED PROPERTIES, THESE MAY
BE SUBJECT TO DISCREPANCY CONCERNED DEPARTMENTS BEFORE
5. THIS WORKING DRAWING HAS BEEN PREPARED ON THE BASIS
OF INFORMATION RECEIVED BY E.O. VICE VICE LETTER NO.
1072 / 142 DT-21-11-2017
6. THE EQUALITY HAS BEEN DONE BY AP-4, VICE VICE
LETTER NO. 1072 / 142 DT-21-11-2017
7. THIS WORKING DRAWING HAS BEEN PREPARED ON THE
BASIS OF THE FEASIBILITY REPORT FROM E.O. VICE VICE
LETTER NO. 231 / 142 DT-21-11-2017

ARCHITECTURE & PLANNING UNIT-5	
UPAYAS EVAM VIKAS PARISHAD Q2B	
DETAIL WORKING DRAWING PMAY-2018	
SHEET -06-81-2018	
KRISHNA KANT ARCH. ASST.	V.K. Kant 01/11/18
MUKESH RUIHIA ASST. ARCH. PLANNER	
SANJEEV KASHYAP ARCHITECT PLANNER	Sanjeev K 20/11/18
CHIEF ARCH. PLANNER	Arch/11/18

2019.08.17 17:14

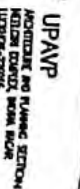

UPAVP

FILE NO. PMAY-85 SHEET NO. -2/8

DMC NO. 367/PHDB/APP/UNIT-3

PMAY-2018

NOTE:

[illegible]

ARCHITECTURE & PLANNING UNIT-5
U.P.AVAS EVAM VIKAS PARISHAD GZB

DETAIL WORKING DRAWING PMAY-2018

PAID -06.02.2018

KRISHNA KANT

ARCH ASSTT.

MUNESH KUHELA

ASSIST. MCH. PLANNER

SANJEEV KASHYAP

ARCHITECT PLANNER


1000

1

—


10/2/18

THIRD FLOOR PLAN

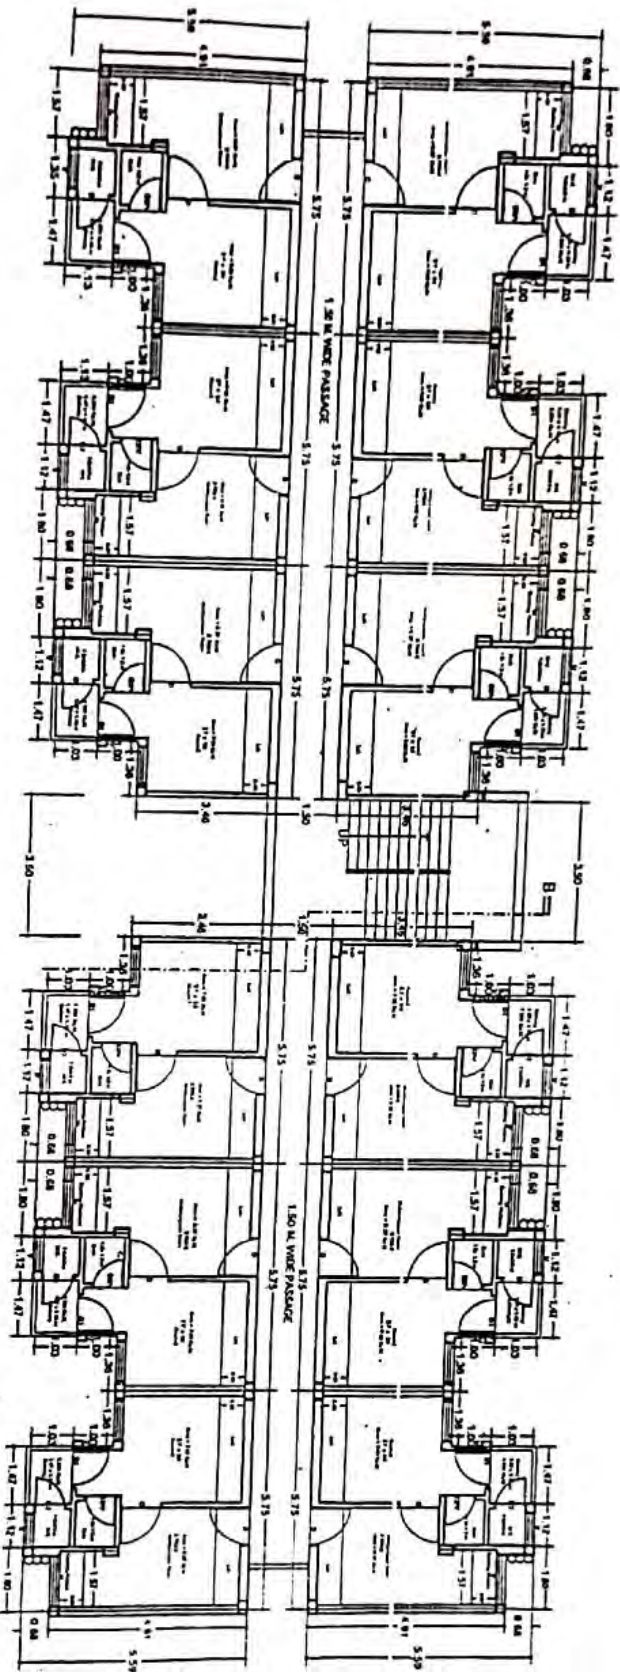


7.E.


2. Δ

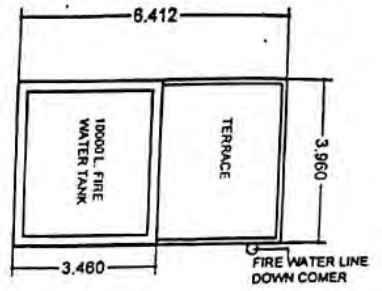

TERRACE PLAN OF MUMTY

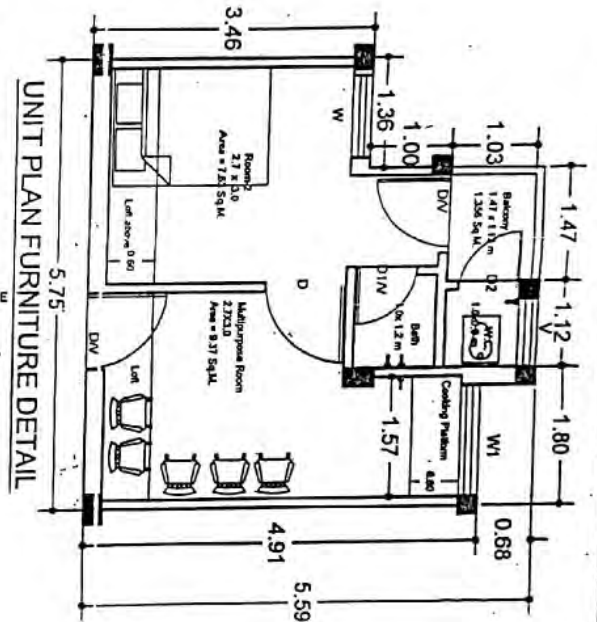

UNIT PLAN FURNITURE DETAIL

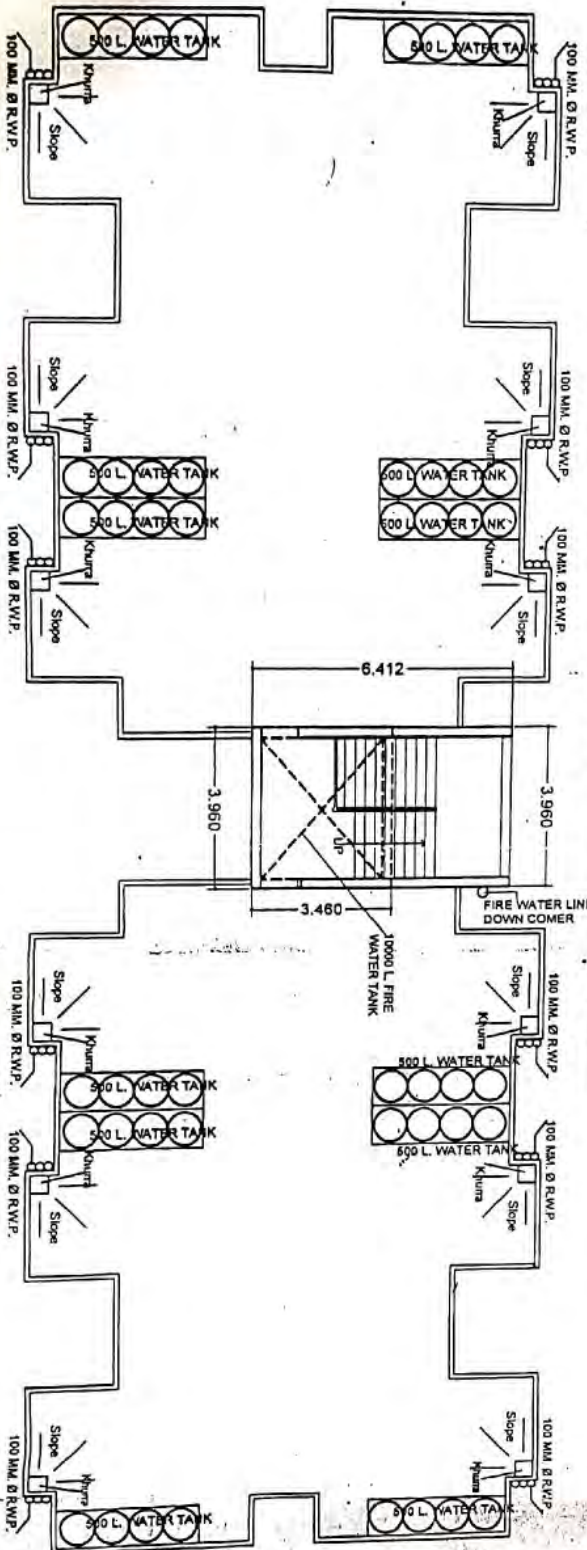

TERRACE PLAN




UPAMP

APPROVED BY: *[Signature]* SHEET NO. - 3/8
DATE: 10 MAY - 18
DWG NO. - 267/UPHDB/1801/01/01/01/01
Detail Working Drawing 2018

NOTE:
1. ALL INTERSECTIONS OF THE LAYOUT AS NOTED DETAILS.
2. THE LAYOUT OF THIS LAYOUT ON SITE SHOULD BE PREPARED
AND NOTIFICATIONS, IF ANY, SHOULD BE EXISTING DURING
3. ANY DISCREPANCY IF ANY, FOUND ON SITE SHOULD BE
IMMEDIATELY REFERRED TO ARCHITECTURE & PLANNING
4. THE LAYOUT DOES NOT ACCOUNT FOR SUSTAINABILITY &
5. THE WORKING DRAWING HAS BEEN PREPARED ON THE BASIS
6. THE FEASIBILITY HAS BEEN SENT BY A.P. & VIDE MS
7. THIS WORKING DRAWING HAS BEEN FINALIZED ON THE
BASIS OF THE FEASIBILITY RECEIVED FROM EX. EN. CD-1

25

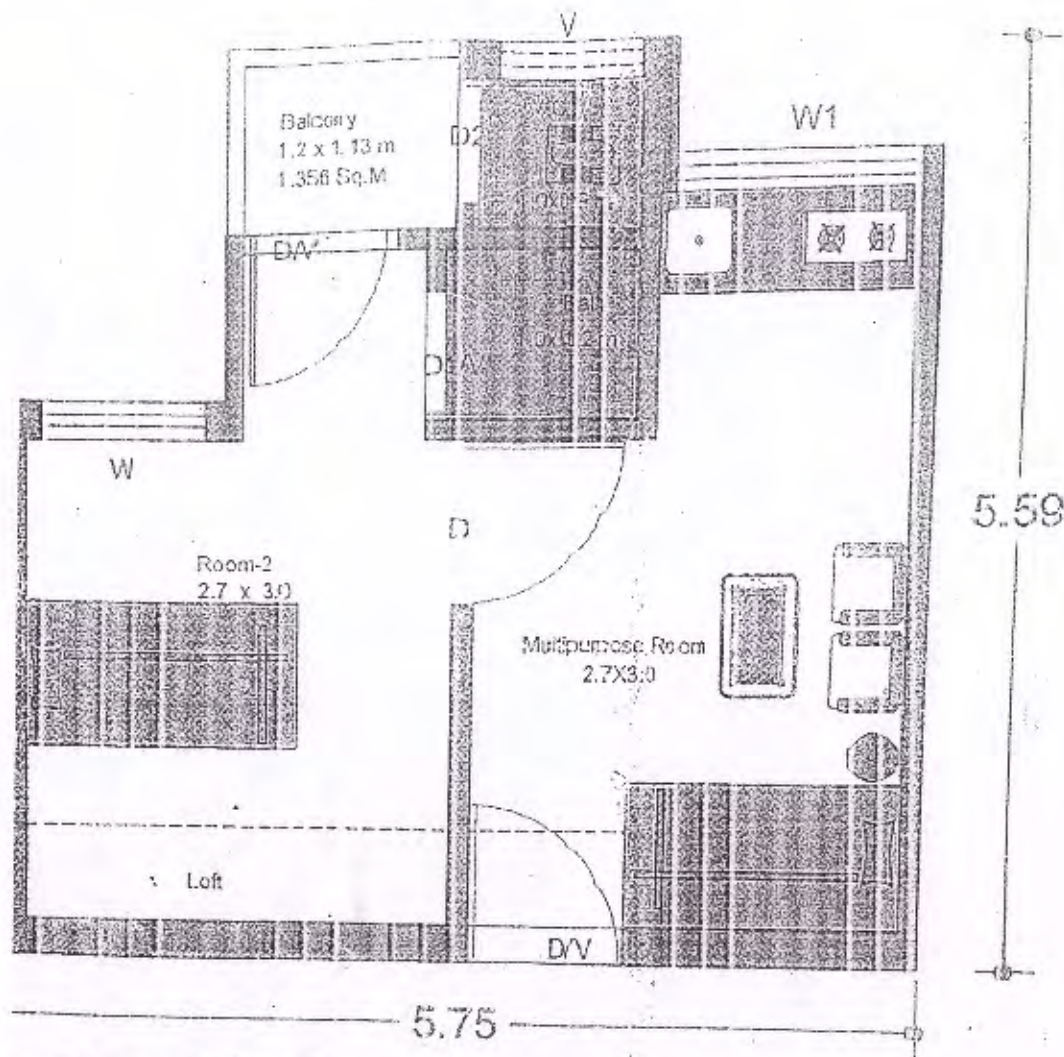

UNIT PLAN

CARPET AREA = 22.77 SQ.M.
SUPER AREA OF ONE UNIT = 34.07 SQ.M
HT. FLOOR TO CEILING = 2.9 M



ENDING:-

PE	WIDTH	HEIGHT	REMARKS
	900	2700	ANGLE IRON SINGLE LEAF DOOR
V	750	2700	ANGLE IRON SINGLE LEAF DOOR
	900	2100	ANGLE IRON SINGLE LEAF DOOR
	750	2100	ANGLE IRON SINGLE LEAF DOOR
	1200	1200	Z-SECTION SINGLE 3 LEAF WITH GRILL
	1000	1050	Z-SECTION SINGLE 2 LEAF WITH GRILL
	600	600	Z-SECTION SINGLE LEAF WITH GRILL

BLOCK PLAN FOR
PM AWAS YOJNA

JE 26 92 200 2 1-ED 26

918

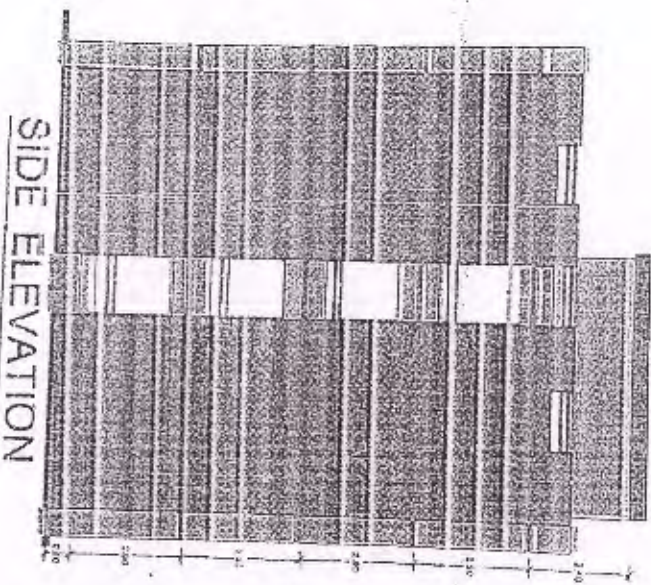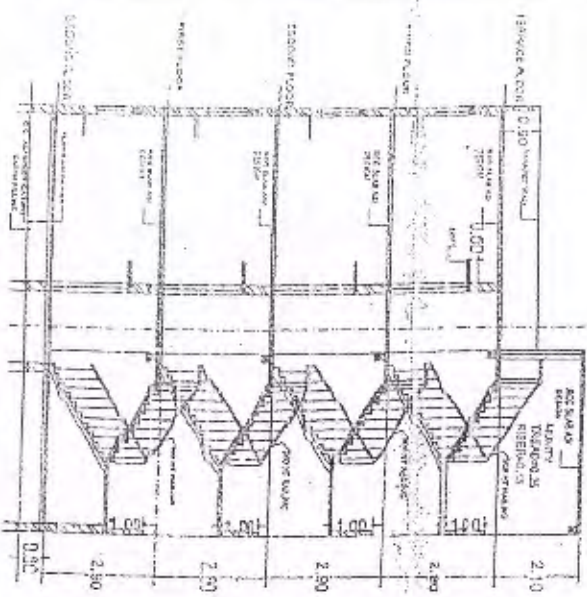

ISO 9501-2000

UPAVP
ARCHITECTURE AND PLANNING SECTION UNIT-1
UDC/NDM-125015

FILE NO.

ARCHITECTURE & PLANNING UNIT
U.P. PAVAS EVAM VIKAS PARISHAD LKO.
ELEVATION AND SECTION OF THE PM
ANVAS YOUNIA FLATS (BLOCK)

CONCRETE CONSTRUCTION UNIT-3
U.P.A.V.A.S EVAM VIKAS PARISHAD LKO.


DATE - 24.10.2017.

KRISHNA KANT
60-ARUN

ASCH. 455T.



INDRESH KUMAR

ASSIST. ARCH. PL.

AJIT KUMAR D
B. A. B. B.

ARCHITECT PLANNING

1

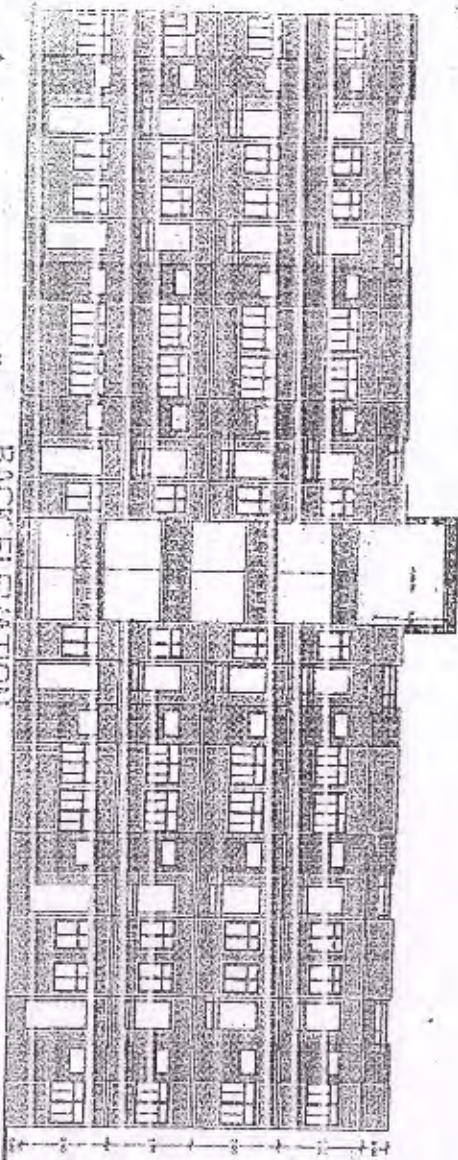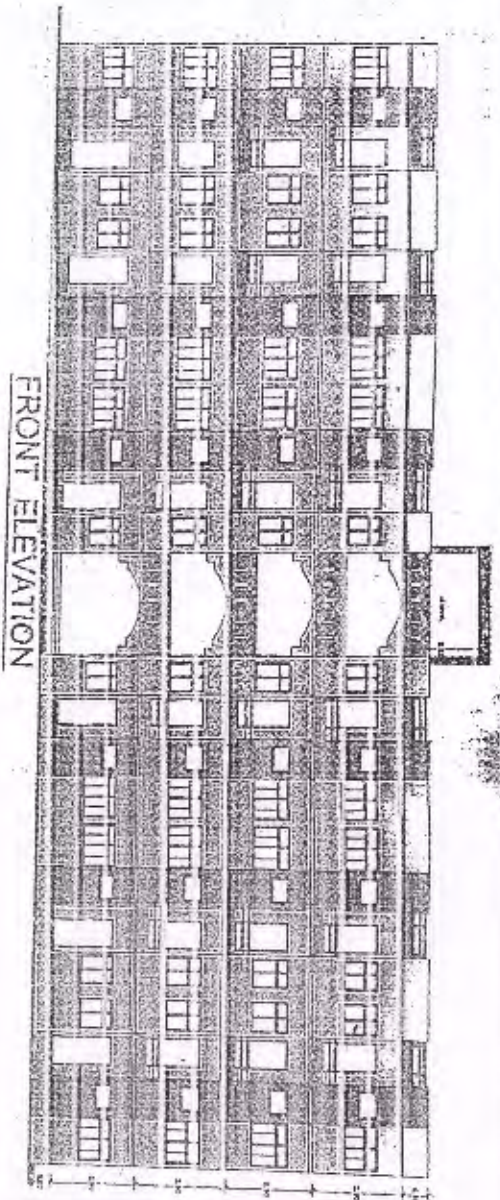

Handwritten notes and signatures in the top right corner, including a signature and the text 'A.E.D.'.

FILE NO.	
ARCHITECTURE & PLANNING UNIT-8 U.P.A.V.D. EVAM VIRAS PARISHAD LTD. ELEVATION AND SECTION OF THE PM AYAS YOUNA FLATS (BLOCK)	
DATE - 24.06.2017	
DESIGNED BY	
DR. ANIL K. AGGARWAL	
ARCHT. ASSIST.	
MUKESH RUPHELA	
ARCHT. IN-CH. PLANNER	
AJEEZ KUMAR DUBEY	
ARCHT. PLANNER	
CHIEF ARCHITECT PLANNER	

Handwritten number '1' inside a circle.

PROPOSED PROJECT AREA

PLANNING AREA OF ONE UNIT = 28.15 SQ.M.
 COVERED AREA OF ONE UNIT = 22.77 SQ.M.
 CIRCULATION AREA OF ONE UNIT = 71.06 SQ.M.
 SUPER AREA OF ONE UNIT = 34.07 SQ.M.

LANDUSE ANALYSIS

TOTAL PROJECT AREA = 12600.00 sqm.

Landuse	Area in sqm.	%Age
Residential (ground coverage)	4088.40	32.4%
Commercial	450.00	3.57
Park / Open	2104.18	16.70
Kuda ghar	40.28	0.32
Roads & Parking	5917.16	46.98
Total	12600.00	100.00


AREA ANALYSIS

S.NO.	ITEM	REQUIRED	ACHIVED	REMARKS
1.	PLOT AREA	12600.00 SQM.		
2.	GR. COVERAGE (01 BLOCK)	408.84 SQM		
3.	GR. COVERAGE	4088.40 SQM.		32.45 %
4.	F.A.R.	1.30		
5.	UNITS IN 01 BLOCK		48 Nos.	
6.	NOS. OF BLOCKS		10 (3+3)	
7.	NO. OF UNITS	480 Nos.		
8.	PARKING	480 Nos.		2.0 sq.m./unit
9.	POPULATION DENSITY	1905 PERSON / HECT.		

TOTAL LAND AREA (FOR 480 HOUSES) - 12,500 SQ.M.

PROPOSED PROJECT AREA (FOR 48 HOUSES) 1250 SQ.M.

120.00

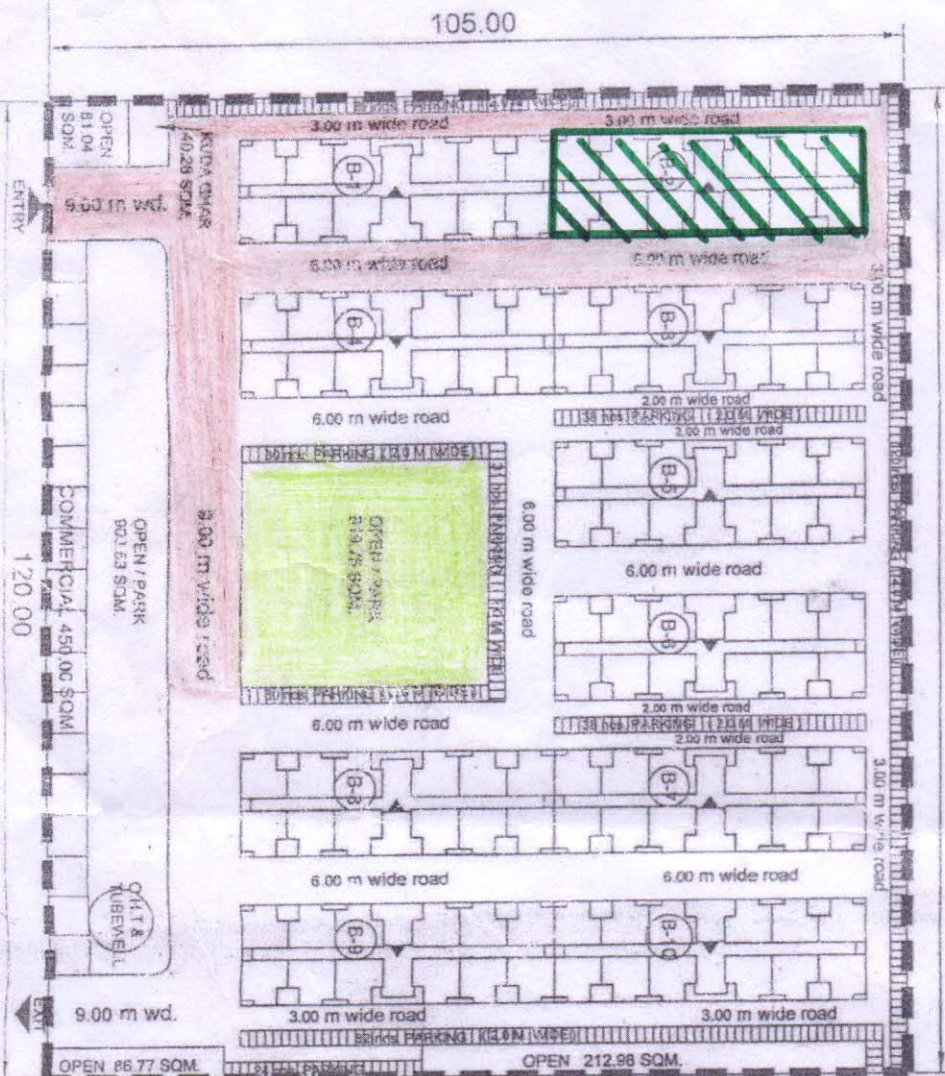

INDEX

PROPOSED PROJ. AREA
 OF FIRST PARADE BLOCK

PARK
 ROAD
 PROJECT AREA (LAND)
 1250 SQ.M.

00 BLOCK B-2
 J.E., A.E., E.E.

UPAVP
 ARCHITECTURE AND PLANNING UNIT-7
 OFFICE COMPLEX, KESHINAPUR
 KALYANPUR, KANPUR.
 Email: archtcdplanner7@gmail.com

MANDAL
 KANPUR

DIST.
 KANPUR DEHAT

PHASGA / GATA NO.
 03 ME

VILLAGE
 ALANCHANDRAPUR

AREA
 12600.00 SQ.M.

RESIDENTIAL UNITS
 480 UNITS

DRG. NO.
 UP486/APP/APUNT-7/CD-7/SE-4/KAN/
 LOP/HC/27.12.2018/5-01/07

NOTE:-

1. THIS LAY OUT PLAN FOR THE HOUSES UNDER PRIME MINISTER AVAS YOJNA HAS BEEN PREPARI ON THE BASIS OF ORDER GIVEN BY CHIEF ENGINEER IN SAMICHA BITHAK HELD IN HEAD OFFICE DATED 20.03.2017 AND UNIT DRAWING & SAMPLE L.O.P. PROVIDED BY गृह विभाग, उत्तर प्रदेश शासन विदे हिस् लेटर नो. 8-1-17-80VVIDH/2016 DATED 05.09.2017.

2. THIS LAY OUT PLAN FOR THE HOUSES UNDER PRIME MINISTER AVAS YOJNA HAS BEEN PREPARI ON THE BASIS OF SITE DIMENSIONS AND REQUIREMENT GIVEN BY E.E., C.D-18 VIDE HIS LETTER NO.-2136/PMAY/KANPUR/12 DATED 22.09.2018.

3. THIS LAY OUT PLAN FOR THE HOUSES UNDER PRIME MINISTER AVAS YOJNA HAS BEEN FINALIZI ON THE BASIS OF FEASIBILITY RECEIVED FROM E.E., C.D-18 VIDE HIS LETTER NO.2886/PMAY/KANPUR/22 DATED 08.12.2018.

for 21.12.2018

DATE: 21.12.2018

SCALE: 1:1000

P.C.K. Maurya
 ARCH. ASSTT.

REKHA DIXIT
 ASSTT. ARCH. PLANNER

ARVIND DEO ARYA
 ARCHITECT PLANNER

S. K. RAITANI