
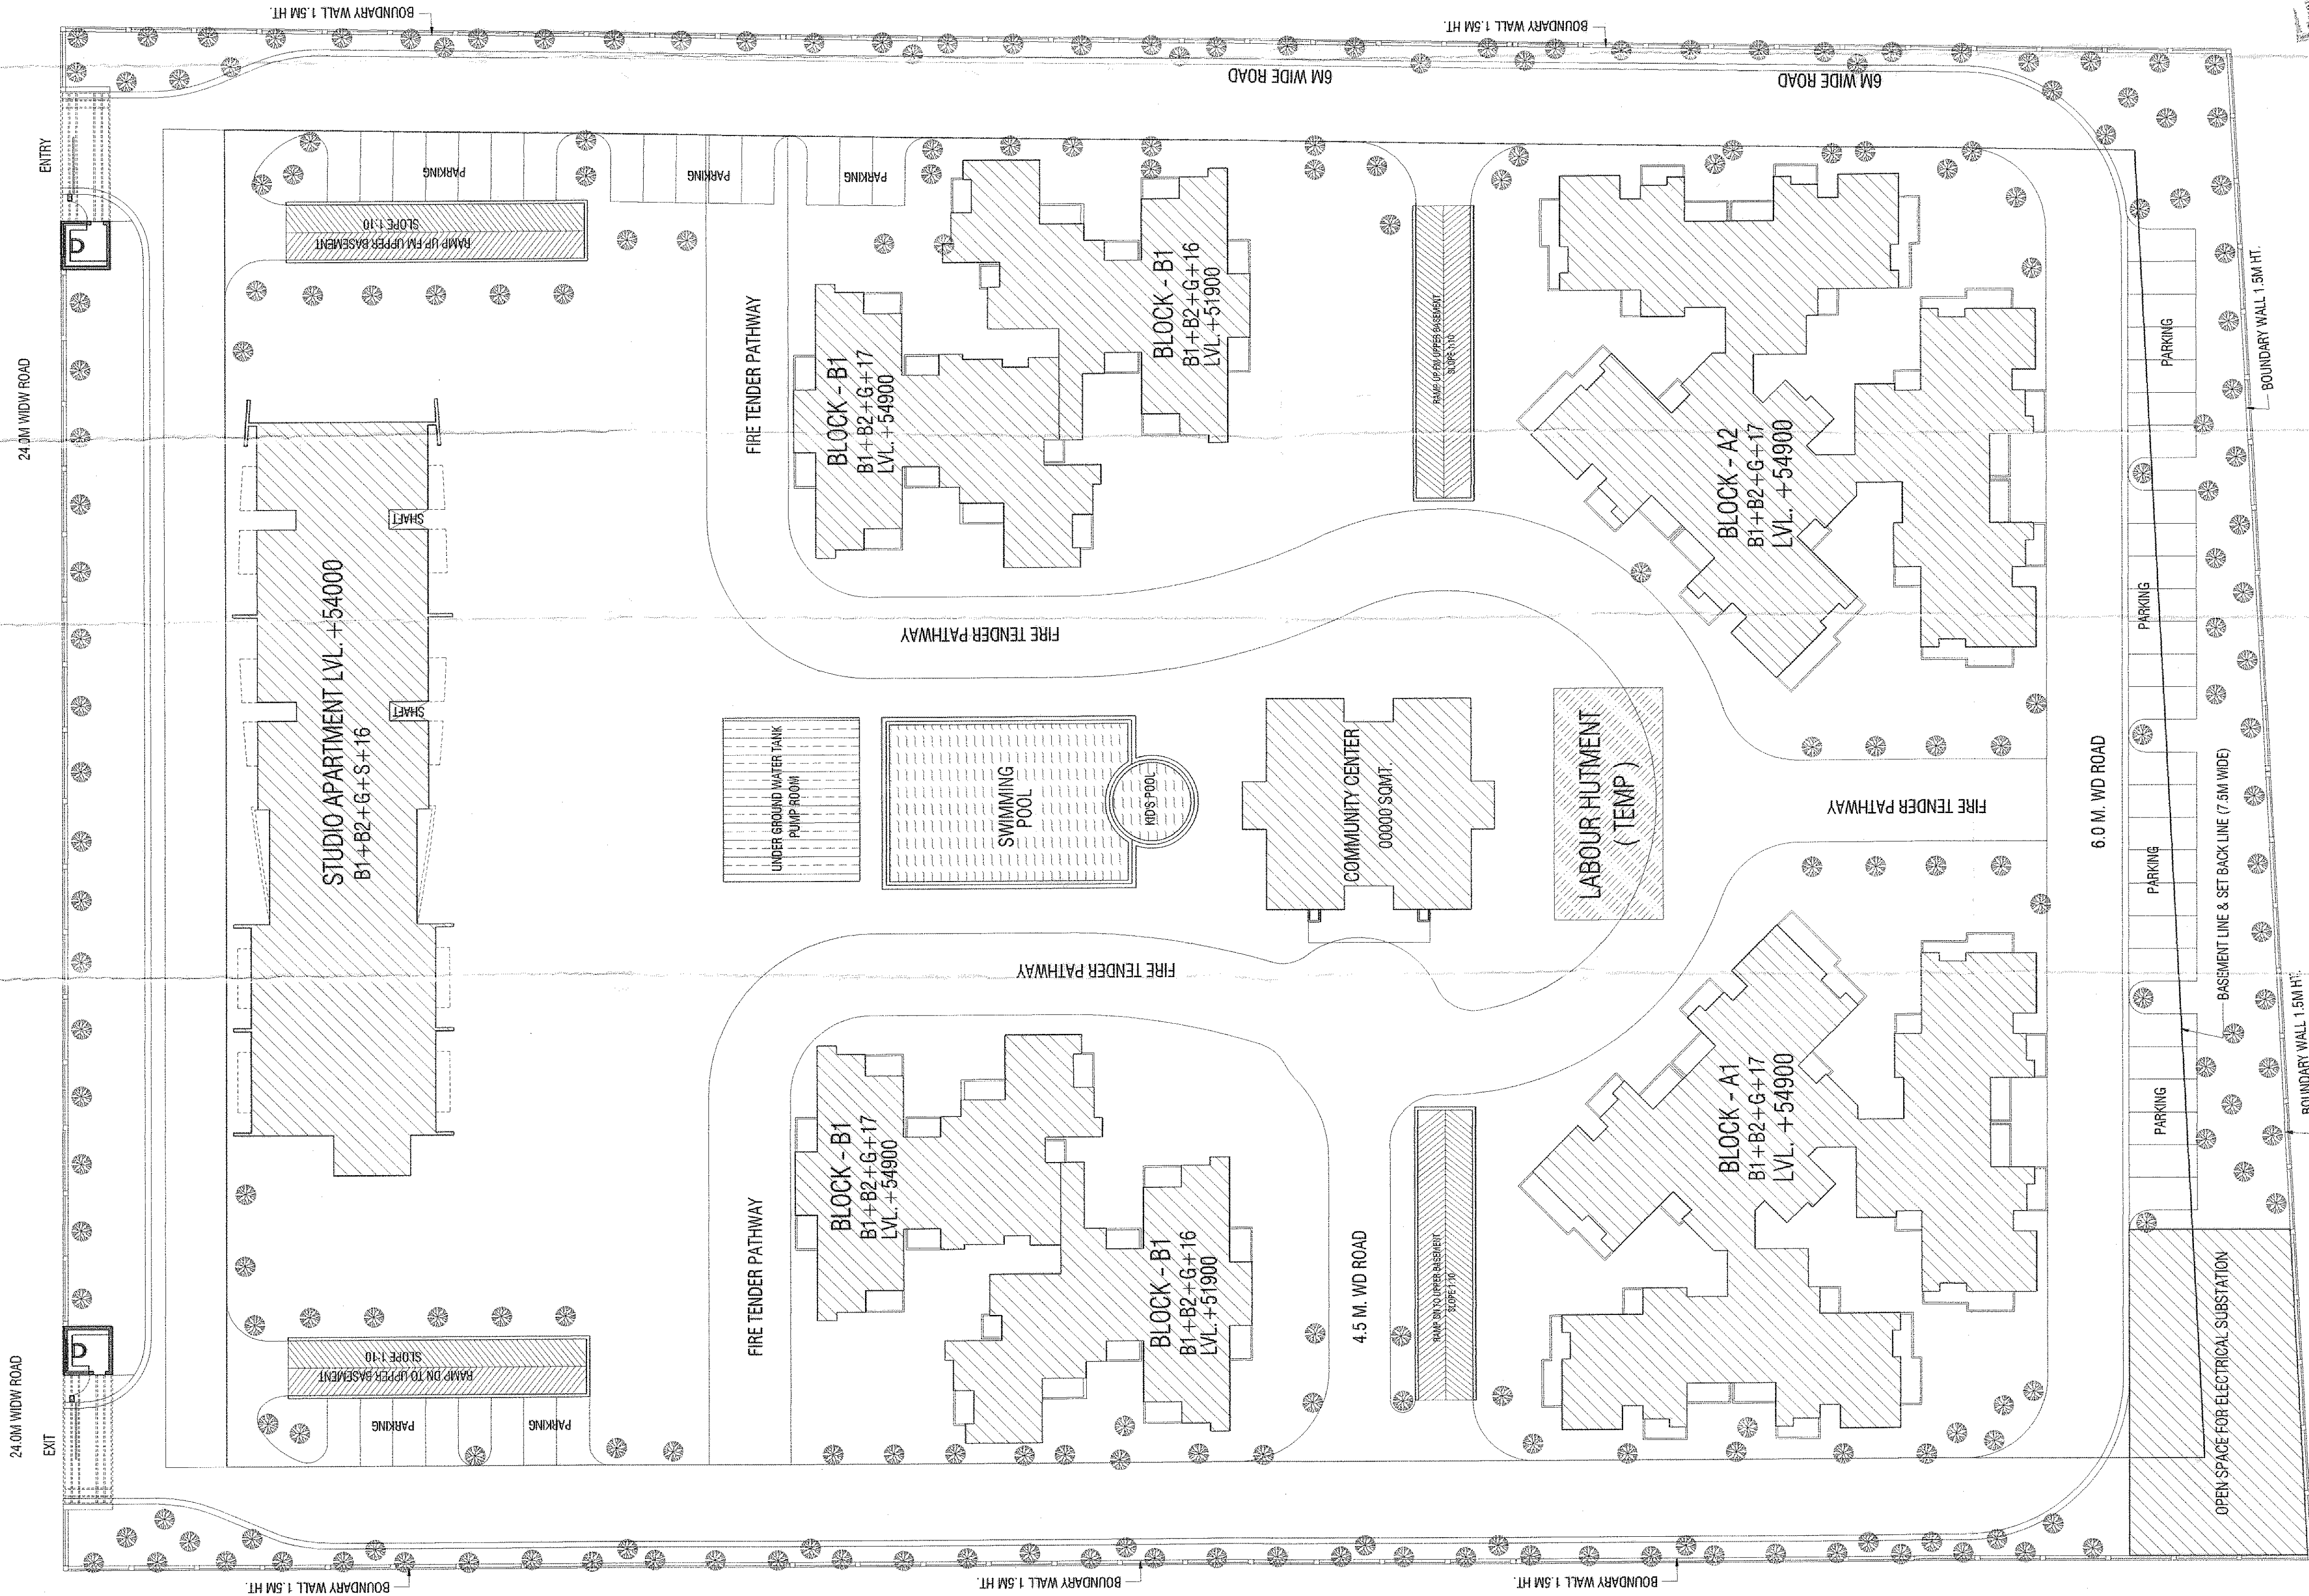


KEY PLAN

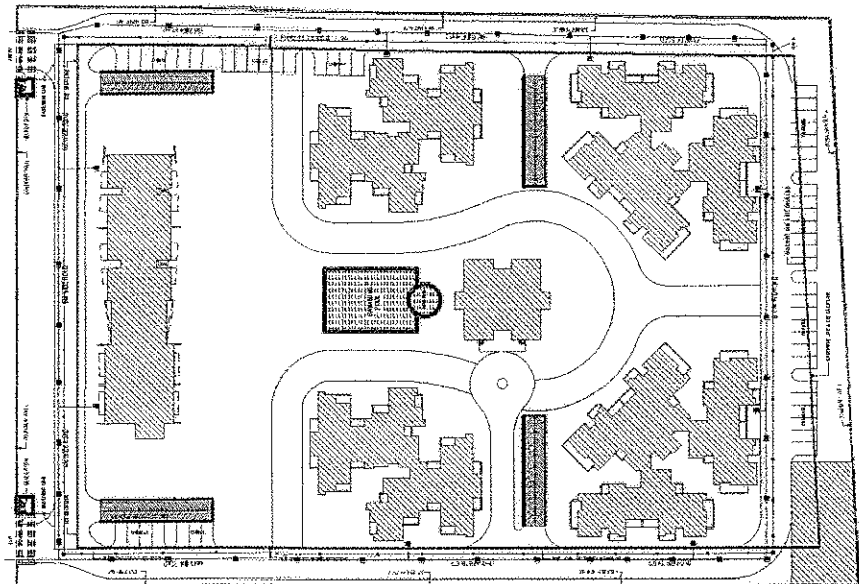

DRAWING TITLE

LANDSCAPE PLAN

PROJECT
CASA GRANDE-II, PLOT NO. -GH-06C,
OF SECTOR CH-V, AT GREATER NOIDA (UP)

OWNER
EARTHCON CONSTRUCTION PVT. LTD.
J-25A, SECTOR-18 NOIDA (UP)

ARCHITECT'S SEAL

OWNERS SEAL

For Earthcon Construction Pvt. Ltd.
Director

ARCHITECT

modarchindia

ARCHITECTS & PLANNERS

Plot No. GH-06C, Sector-18, Noida (UP)

Scale: 1:1500

Date: 10.11.2012

Drawn by: ASAD

Checked by: HITESH

CG / S / 02