



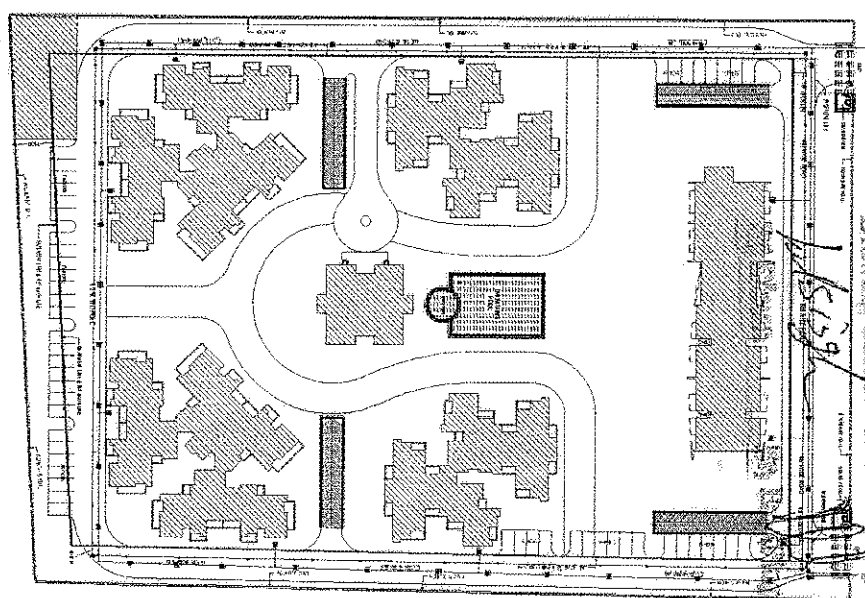

KEY PLAN
N
(P&A Arch)
(P&A Arch)
Drawing Checked & Verified by
Date: 10.11.2012

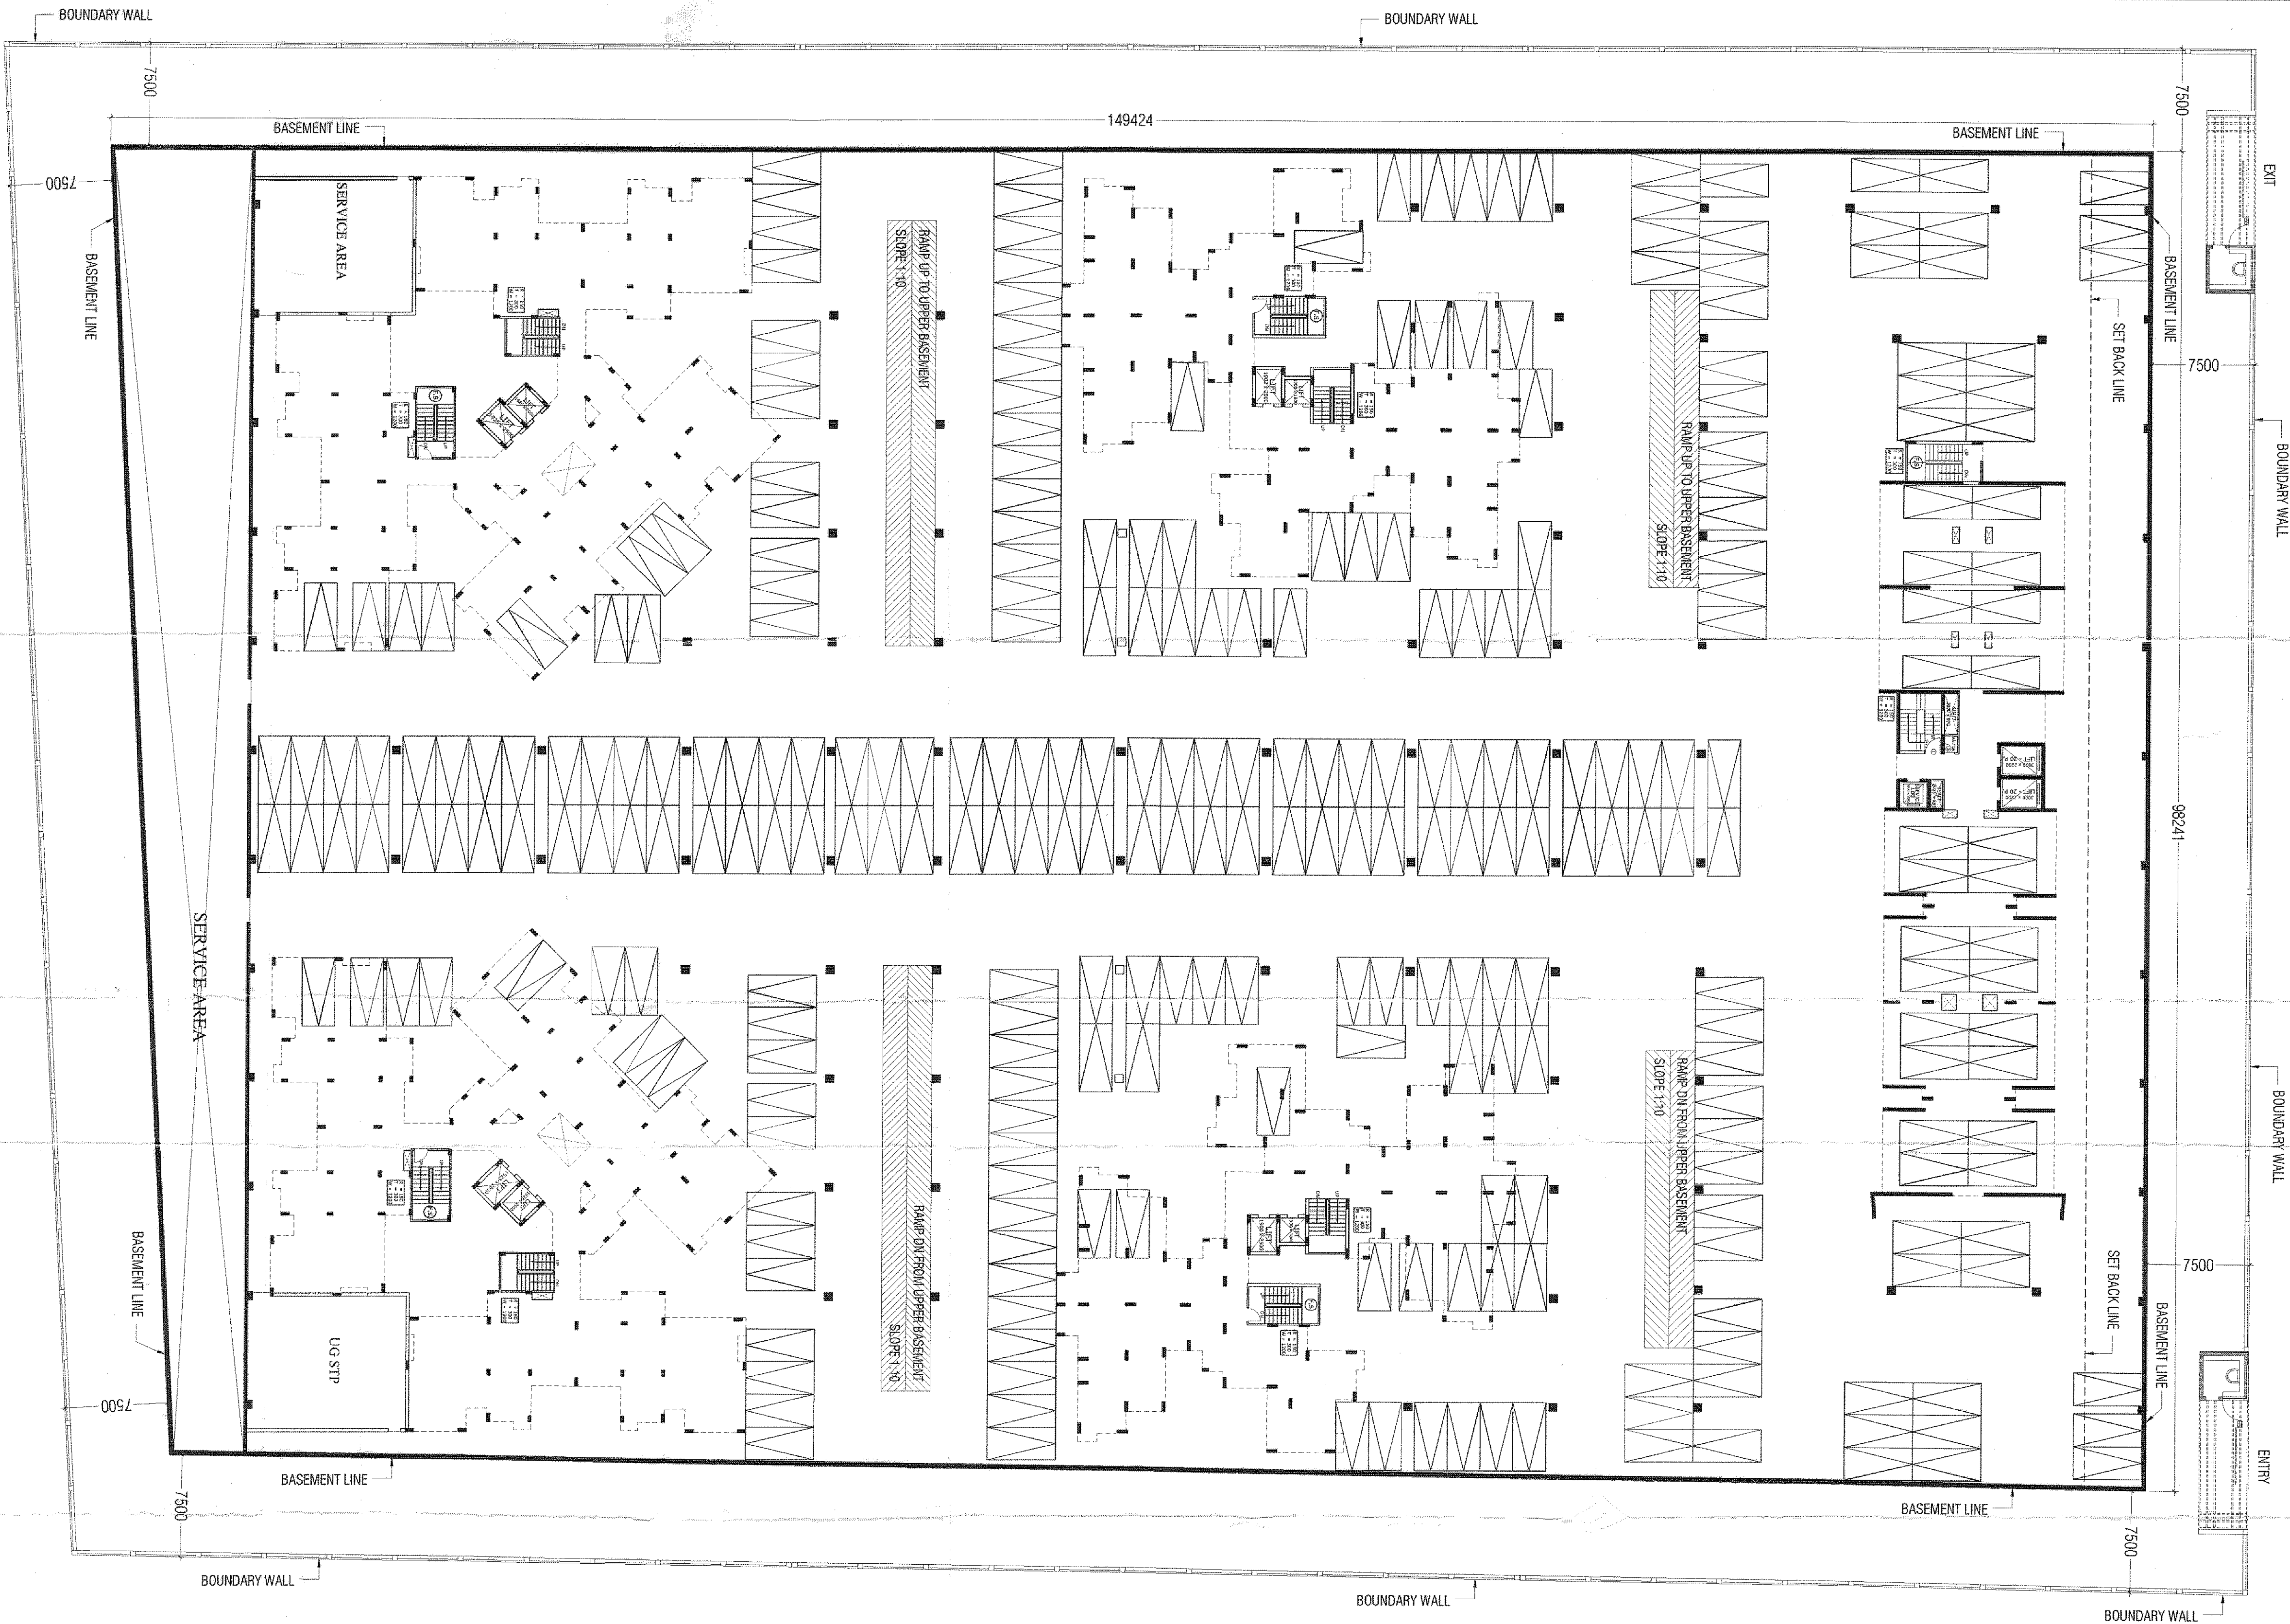

DRAWING TITLE

LOWER BASEMENT PARKING PLAN

PROJECT
CASA GRANDE-II, PLOT NO. -GH-06C,
OF SECTOR CH-V, AT GREATER NOKDA (UP)

OWNER
EARTHCON CONSTRUCTION PVT. LTD.,
J-25A, SECTOR-18 NOKDA (UP)

ARCHITECT'S SEAL

OWNER'S SEAL

For Earthcon Constructions Pvt. Ltd.
Director



ARCHITECT

modarchindia

Head Office: 8/10, Sector-18, Noida-201301, UP
Phone: 0120-480251, 487-881052/53
Website: www.modarchindia.com

SCALE:- 1:150

DATE:- 10.11.2012

DEALT BY:- ASAD

CHECKED BY:- HITESH

CG / S / 06