



REF.

ELE. POLE
ELE. LINE

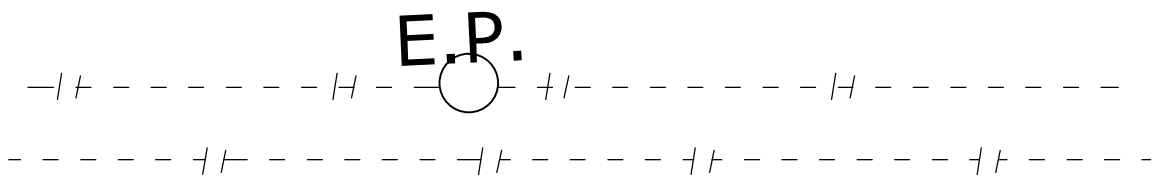


POLE LIGHT
GATE LIGHT

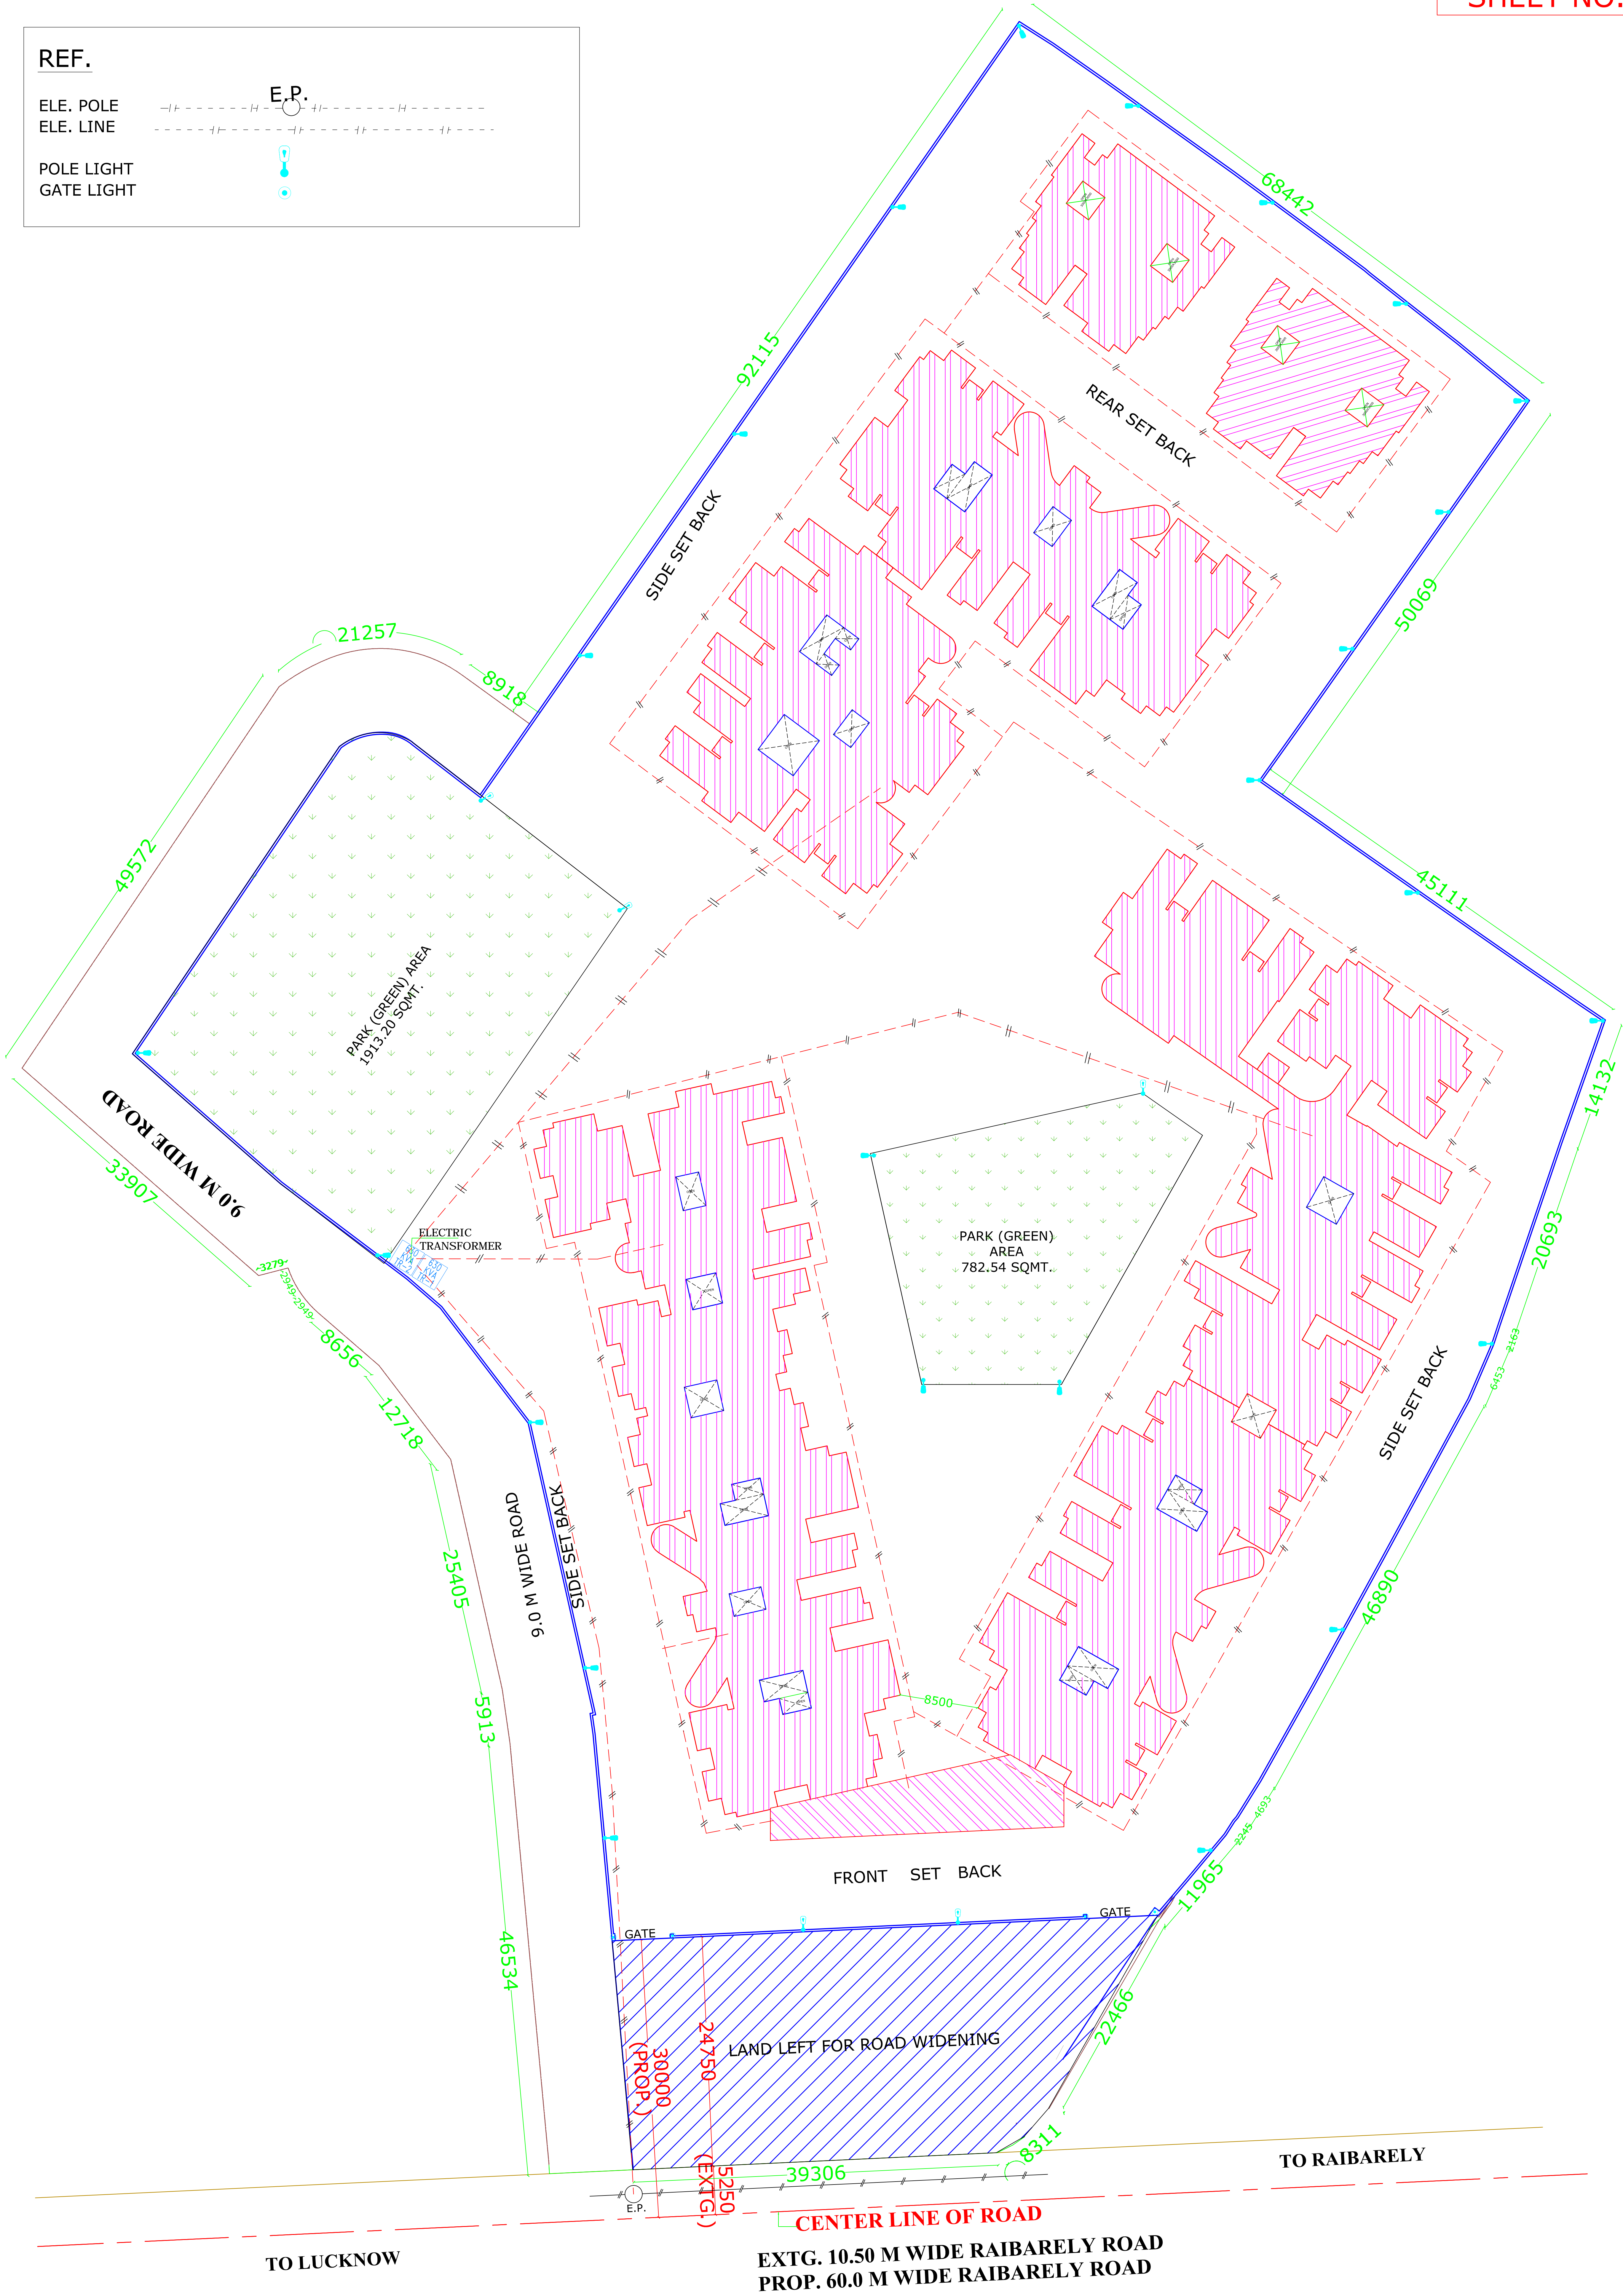

SERVICE PLAN(ELECTRIC LINE)
SCALE = 1:200

THIS MAP HAS BEEN PREPARED UNDER MASTER PLAN
2021./BHAWAN UPVIDHI 2008

PROPOSED GROUP HOUSING BUILDING PLAN FOR Mr.ASHOK KUMAR AGARWAL,Mr. PAWAN KUMAR AGARWAL,Mr. MANISH KUMAR AGARWAL,Mrs. SHASHI AGARWAL,Mrs. MAMTA AGARWAL ,Mrs. RASHMI AGARWAL,Mrs. RUBI AGARWALMr. RAJ KUMAR AGARWAL,Mr. SHAILESH AGARWAL, Mr. AKSHAY AGARWAL,ON KH. NO. 381 ,389,390,UTRATHIA ,PARGANA-IBRAHIMPUR, RAI BARELY,LUCKNOW.

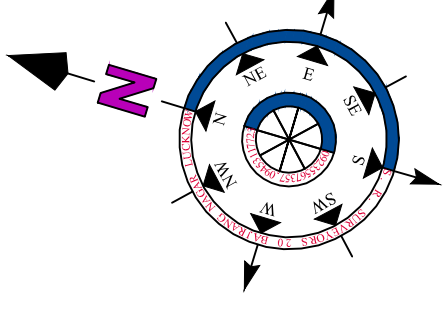

OWNER'S

ARCHITECT