
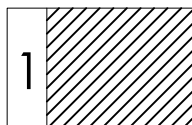
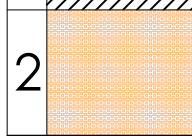


ROAD LAYOUT PLAN

1		BITUMEN ROAD
2		PAVED AREA

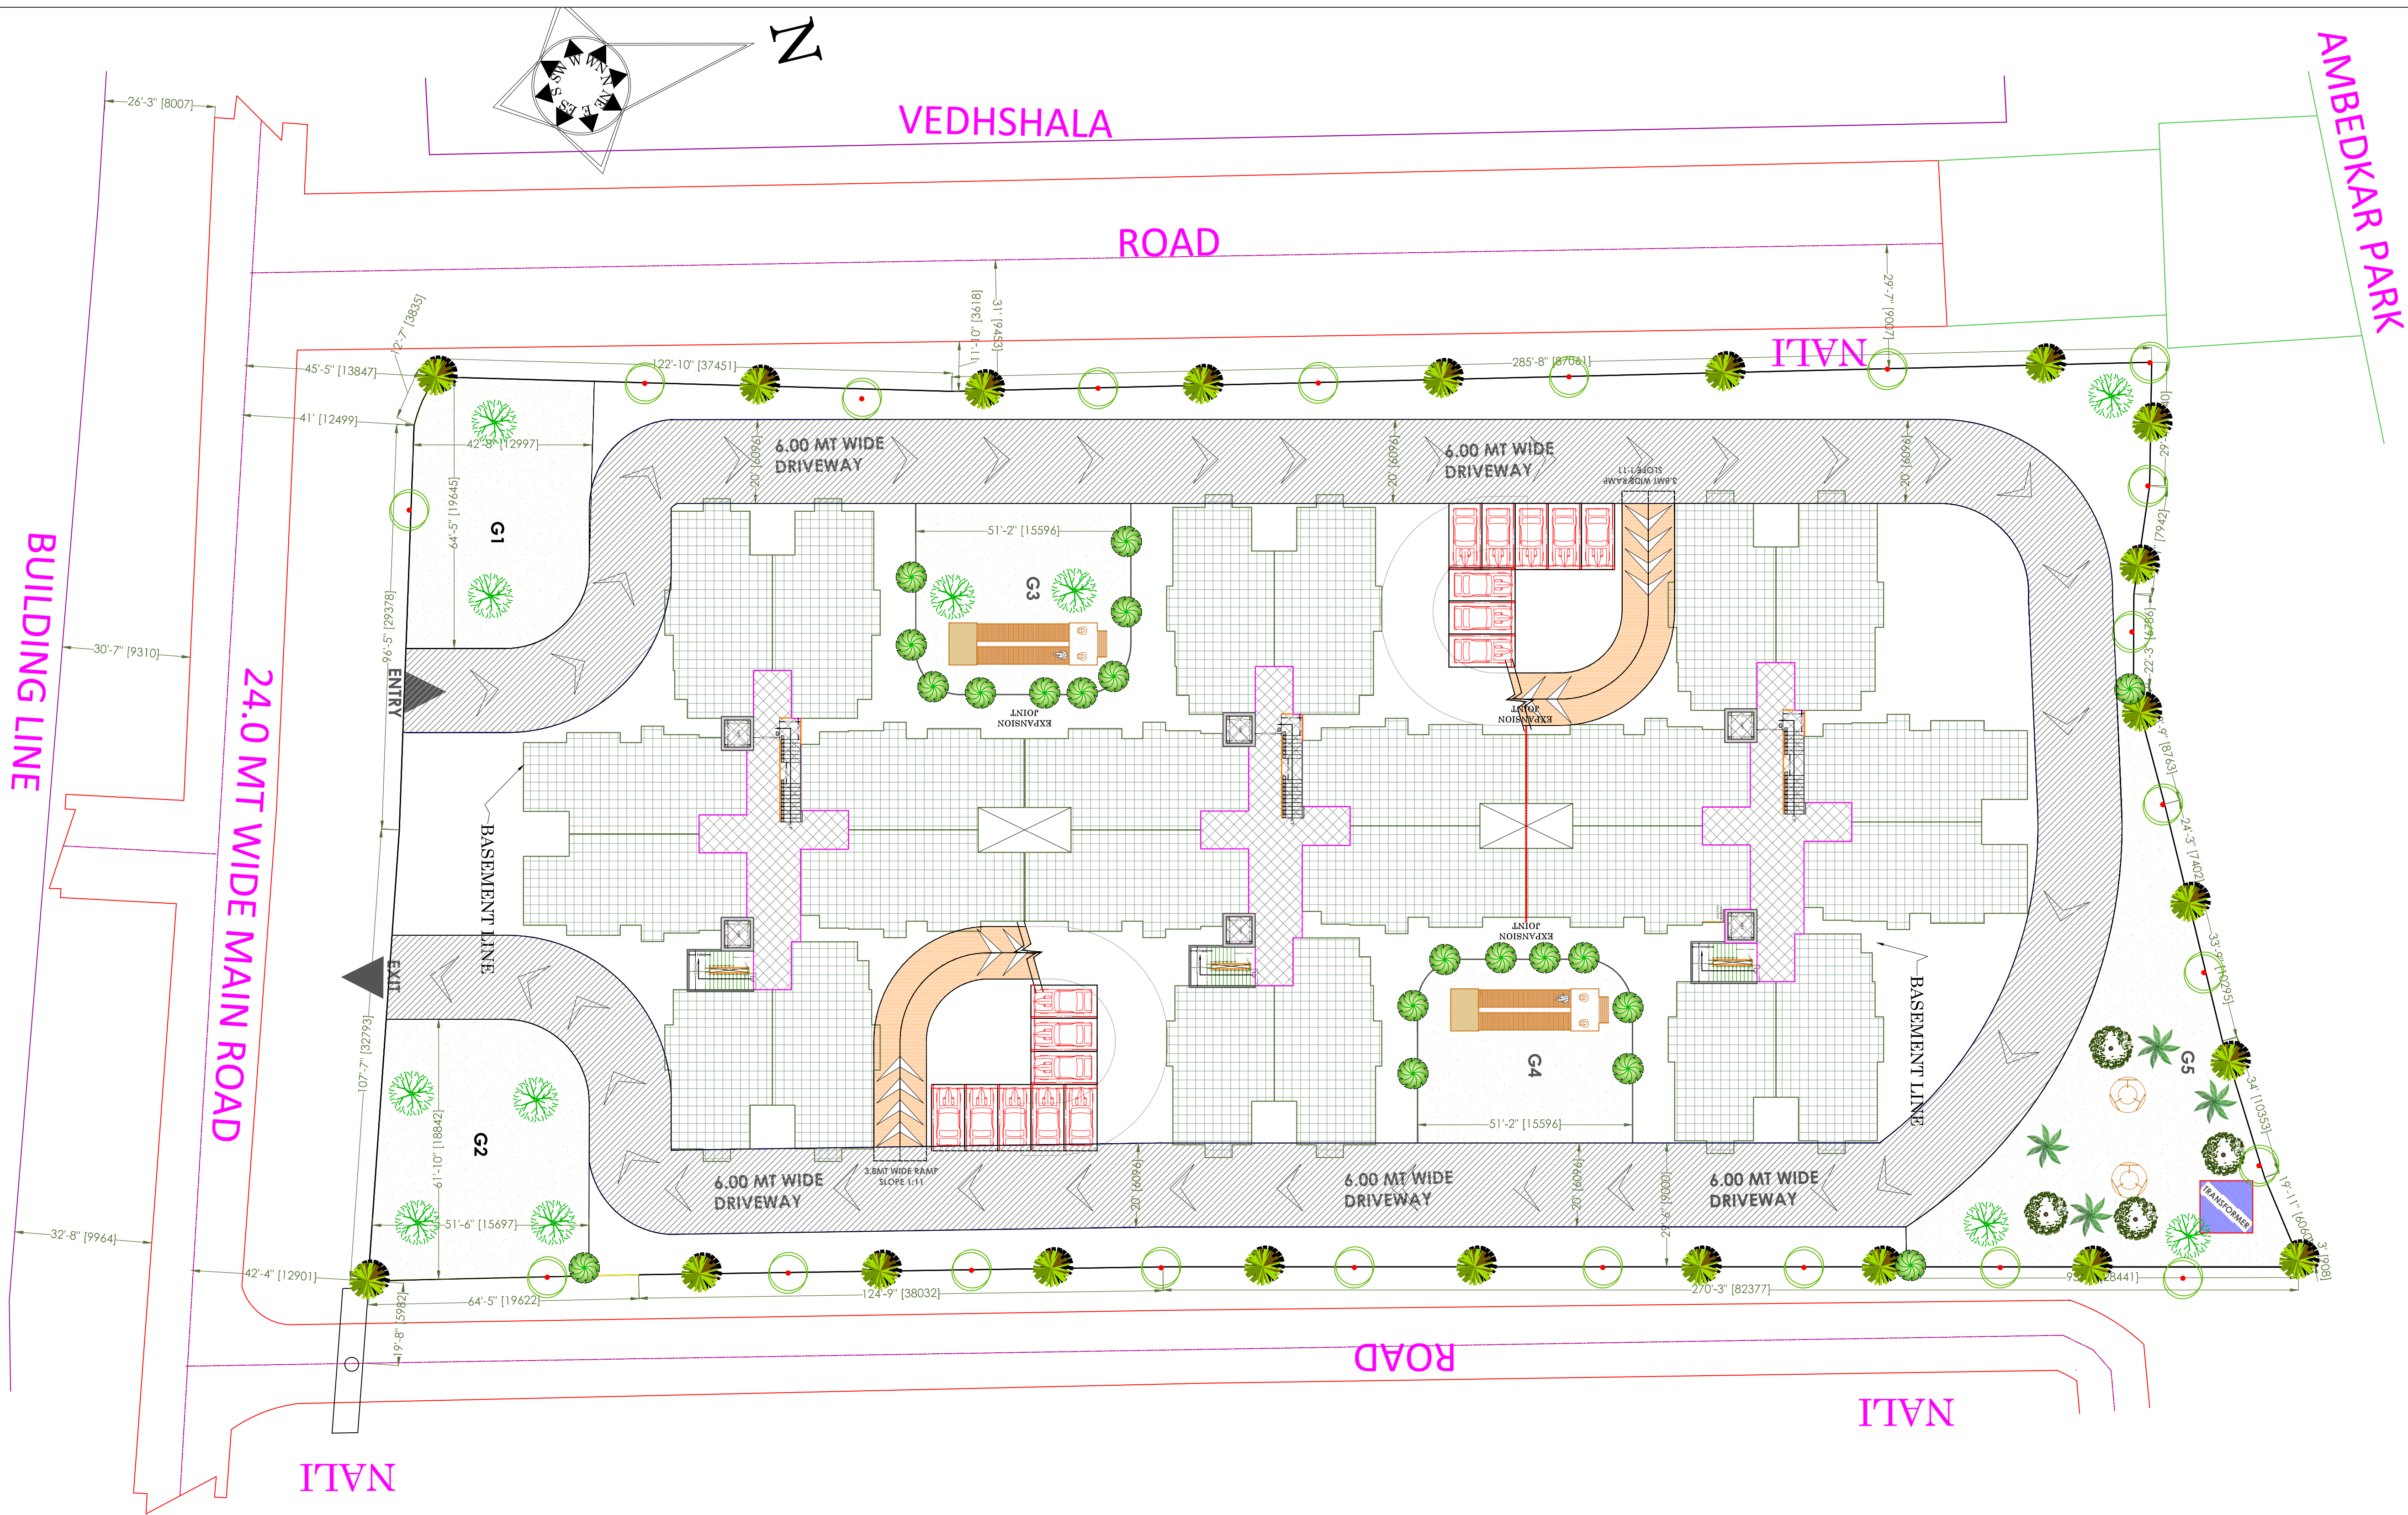

APPROVAL OF G.D.A.:

PROJECT TITLE:
LAKE VIEW APARTMENT

DEVELOPER/OWNER
GORAKHPUR
DEVELOPMENT
AUTHORITY



sheet number 04

ASST.
ENGINEER

EXECUTIVE
ENGINEER

TOWN
PLANNER

SECRETARY

VICE
CHAIRMAN