

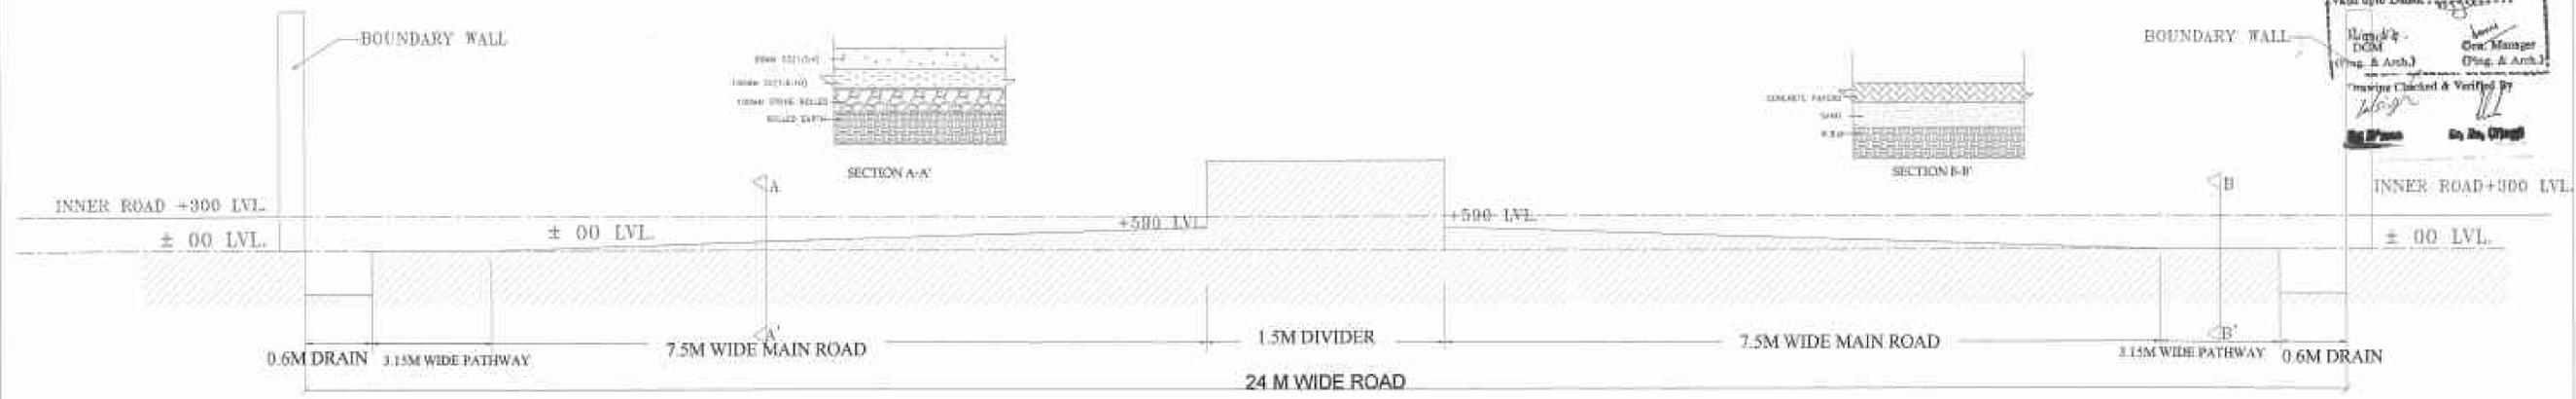
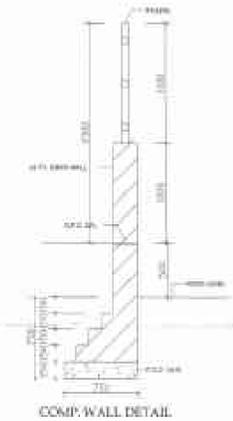
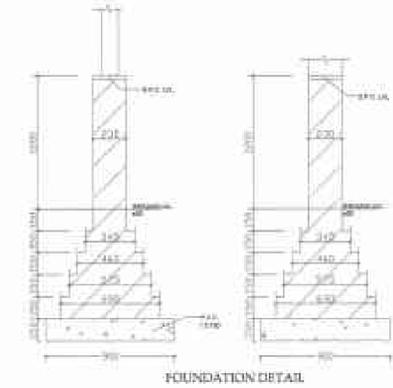




Greater Noida Industrial Dev. Authority  
**APPROVED**  
 Gen. Manager (Eng. & Arch.)  
 Gen. Manager (Eng. & Arch.)  
 Drawing Checked & Verified By  
 [Signature] [Signature]

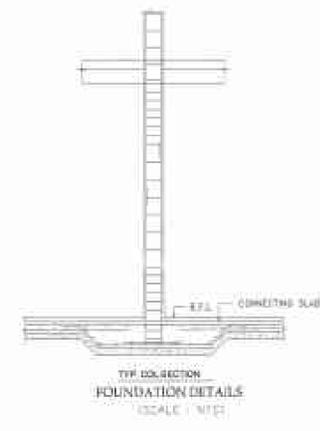

TYPICAL SECTION OF 24M WIDE ROAD

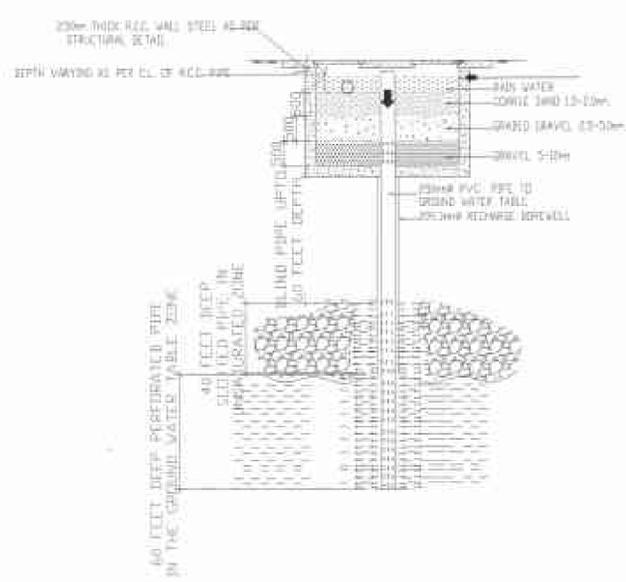

ENVELOPE PLAN (WATCHMEN ROOM)  
 = 3.00 X 3.00 = 9.00 SQ.M

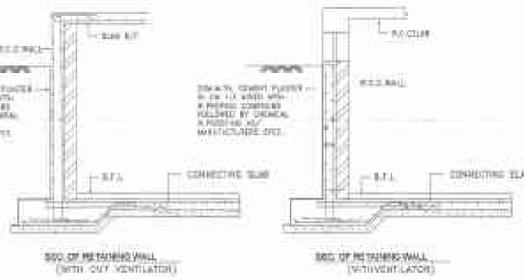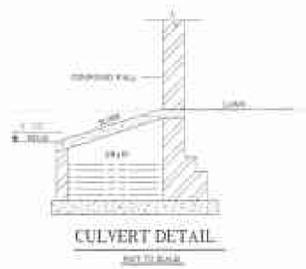

REVISION  
 SUBMISSION DRAWING FOR THE PROPOSED GROUP HOUSING AT PLOT NO. GC-03/DGH-03, SECTOR 16C GREATER NOIDA.

OWNER: M/S. GALAXY DREAM HOME DEVELOPERS (P) L.T.D THROUGH DIRECTOR-MR. RAJESH KUMAR JOHAWI  
 DRAWING TITLE: GENERAL DETAILS

For Galaxy Dream Home Developers Pvt. Ltd.  
 [Signature]  
 Authorized Signatory




OWNER'S SIGN: [Signature]

ARCHITECTS PRIVATE LIMITED  
 architects, engineers, landscape & interior designers  
**ANUJ AGARWAL ARCHITECTS P. LTD.**  
 A-244 KAUSHAMBI GHAZIABAD (U.P.)  
 Ph: +91 120 6454184 182  
 e-mail: arch\_anujagarwal@yahoo.co.in

SCALE:	R.T.S.	DATE:
DESIGN BY:	CHECKED BY:	DRG. No.
		SD-02



S.NO	SYMBOL	AREA	NO.	TOTAL AREA
1	2.33 X	1.33	1	1.33
2	3.72 X	1.32	1	1.32
3	1.60 X	0.75	1	0.75
4	3.46 X	1.25	1	1.25
5	2.96 X	1.05	1	1.05
6	6.46 X	4.58	1	4.58
7	AS PER CALCULATION	20.29	1	20.29
8	1.25 X	1.48	1	1.48
9	2.86 X	0.88	1	0.88
10	4.28 X	5.15	1	5.15
11	1.25 X	1.67	1	1.67
12	1.86 X	1.23	1	1.23
13	4.81 X	5.26	1	5.26
14	103.09 X	0.34	34	11.65
15	9.72 X	5.25	1	5.25
16	4.89 X	1.00	1	1.00
17	1.61 X	3.21	1	3.21
18	2.93 X	4.46	1	4.46
19	3.91 X	5.25	1	5.25
20	4.01 X	3.67	1	3.67
21	1.12 X	1.78	1	1.78
22	0.67 X	1.78	1	1.78
23	1.98 X	8.49	1	8.49
24	1.37 X	4.06	1	4.06
25	1.28 X	0.90	1	0.90
26	AS PER CALCULATION	1.06	1	1.06
27	AS PER CALCULATION	1.47	1	1.47
28	AS PER CALCULATION	0.99	1	0.99
29	AS PER CALCULATION	22.44	1	22.44
30	6.34 X	1.29	1	1.29
31	5.67 X	1.90	1	1.90
32	1.32 X	1.80	1	1.80
33	1.34 X	1.33	1	1.33
34	1.98 X	4.47	1	4.47
35	1.83 X	2.41	1	2.41
36	0.91 X	1.29	1	1.29
37	1.94 X	2.12	1	2.12
38	1.94 X	4.14	1	4.14
39	1.24 X	1.06	1	1.06
40	1.89 X	6.20	1	6.20
41	0.91 X	1.37	1	1.37
42	1.87 X	2.31	1	2.31
43	0.11 X	7.25	1	7.25
44	1.12 X	0.96	1	0.96
45	1.20 X	1.48	1	1.48
46	2.99 X	4.18	1	4.18
47	1.27 X	1.87	1	1.87
48	1.11 X	1.89	1	1.89

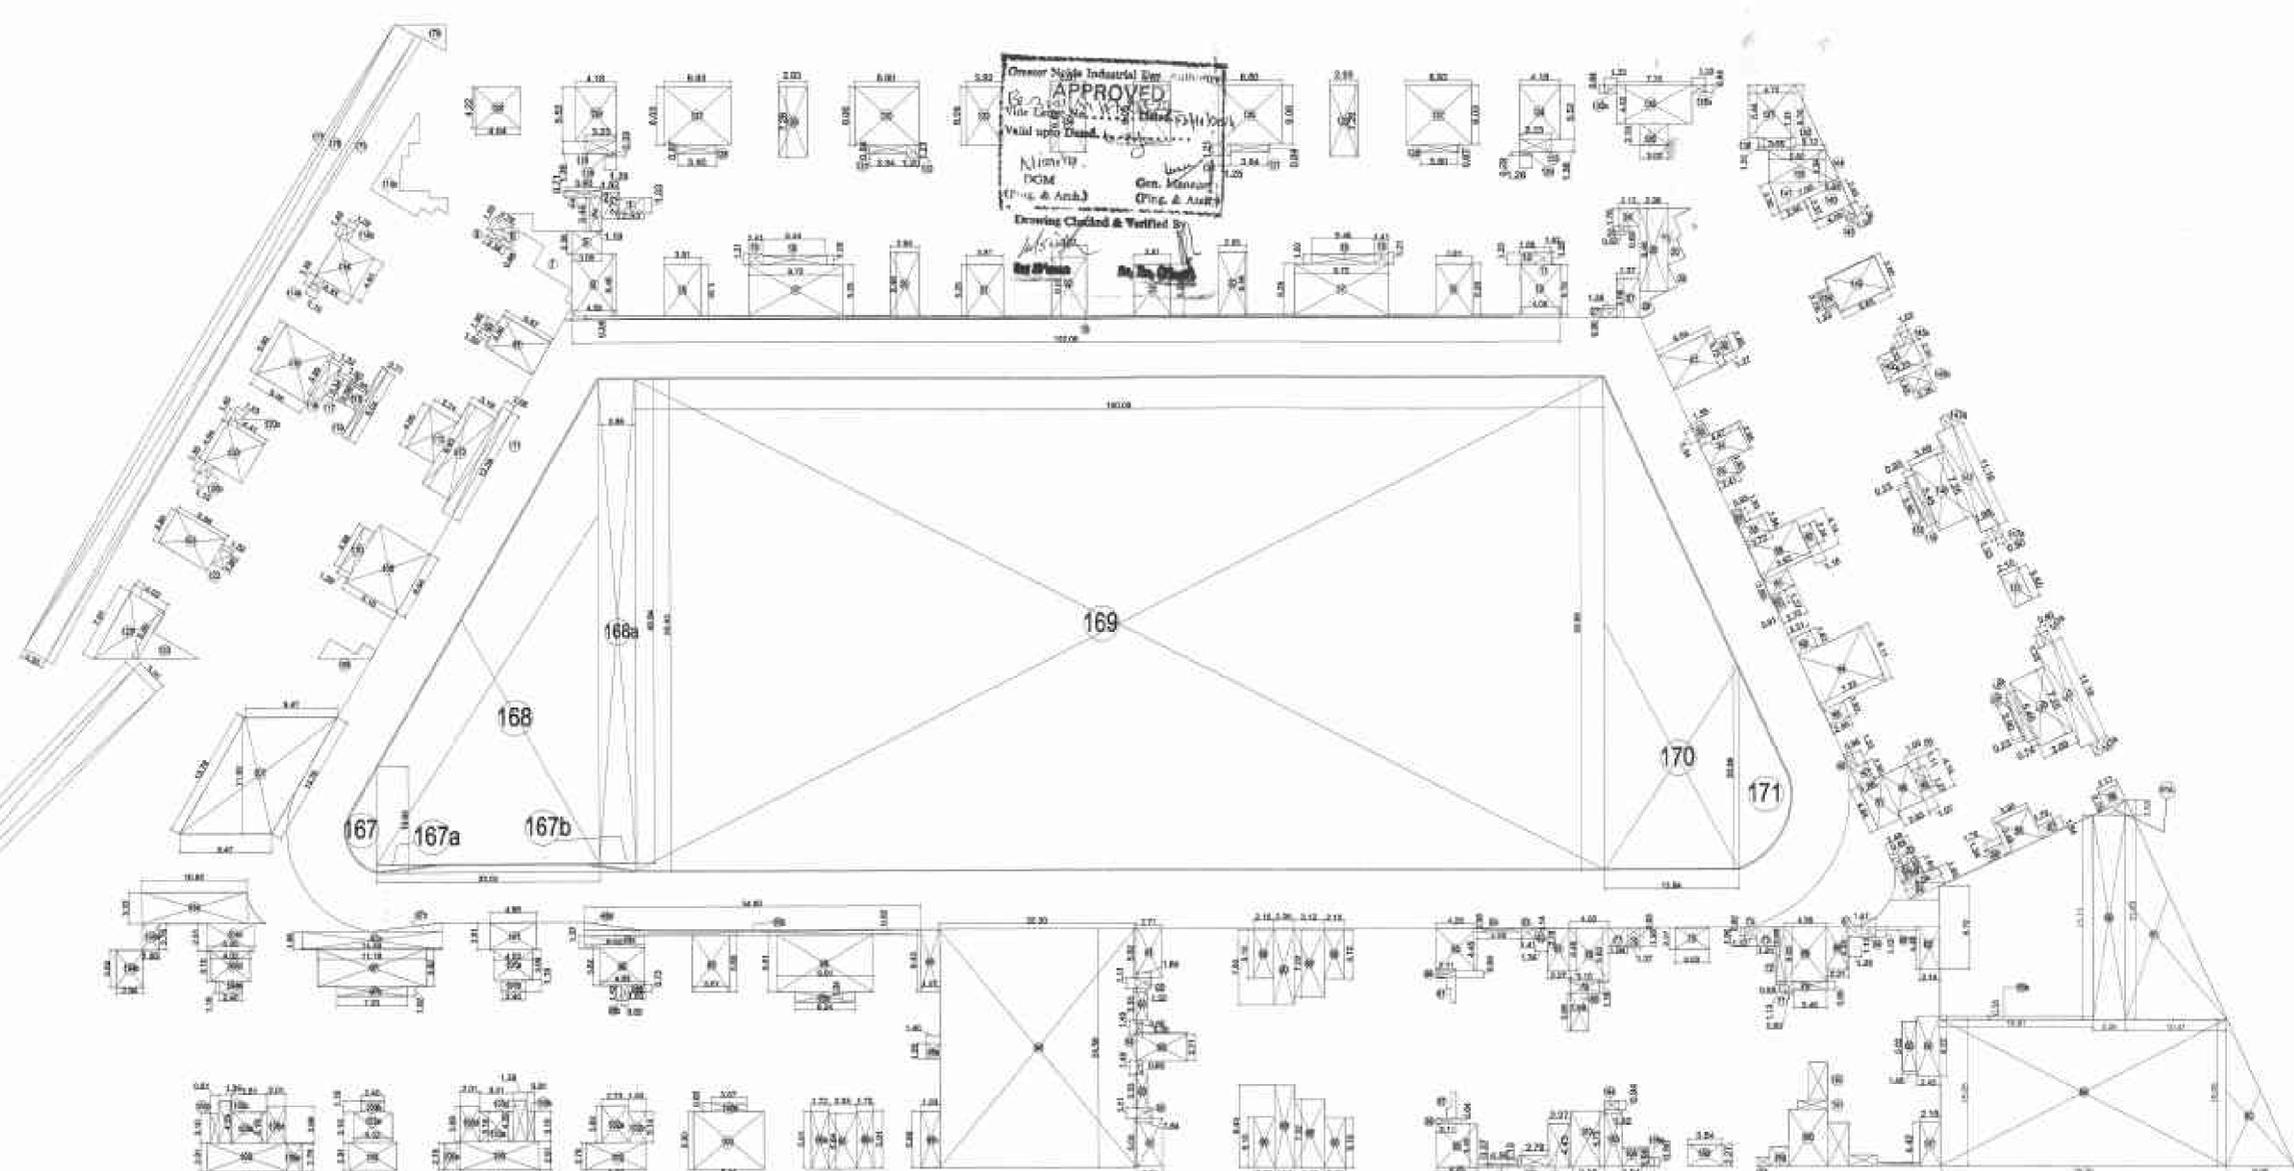

49	1.61 X	2.40	1	2.40
50	1.80 X	4.08	1	4.08
51	1.34 X	1.78	1	1.78
52	1.90 X	3.48	1	3.48
53	1.24 X	1.79	1	1.79
54	1.79 X	2.17	1	2.17
55	1.99 X	2.11	1	2.11
56	1.85 X	8.09	1	8.09
57	1.85 X	10.41	1	10.41

PROJECT:  
REVISE  
SUBMISSION DRAWING FOR THE PROPOSED GROUP  
HOUSING AT PLOT NO.GC-03D/GH-03, SECTOR 16C  
GREATER NOIDA.

OWNER:  
M/S. GALAXY DREAM HOME DEVELOPERS (P) L.T.D.  
THROUGH DIRECTOR-Mr. RAJESH KUMAR JODHANI

DRAWING TITLE:  
GREEN AREA CALCULATION

For Galaxy Dream Home Developers Pvt. Ltd.

ARCHITECT'S SIGN


OWNER'S SIGN

ARCHITECTS: ENGINEERS, LANDSCAPE & INTERIOR DESIGNERS  
ANUJ AGARWAL ARCHITECTS P. LTD.  
A-244 KAUSHAMBI GHAZIABAD (U.P.)  
PH:+91 120 6454194, 6454192  
E-MAIL: arch.anujagarwal@gmail.com

SCALE: N.T.S. DEALT BY: AR. RAJ KUMAR DATE: \_\_\_\_\_  
DESIGN BY: \_\_\_\_\_ CHECKED BY: AR. ANUJ AGARWAL DWG. NO: SD-04

SLNO	DIMENSIONS	AREA	NO.	TOTAL AREA
1	2.53 X 1.53	3.87	1	3.87
2	2.71 X 1.82	4.95	1	4.95
3	2.60 X 2.72	7.08	1	7.08
4	2.46 X 1.73	4.25	1	4.25
5	2.44 X 2.01	4.90	1	4.90
6	2.44 X 4.58	11.17	1	11.17
7	AS PER CALCULATION	28.28	1	28.28
8	1.76 X 1.41	2.48	1	2.48
9	2.58 X 0.68	1.75	1	1.75
10	4.08 X 1.13	4.61	1	4.61
11	1.22 X 1.27	1.55	1	1.55
12	1.28 X 1.73	2.21	1	2.21
13	2.81 X 2.74	7.69	1	7.69
14	101.00 X 0.24	24.24	1	24.24
15	8.13 X 5.23	42.51	1	42.51
16	0.48 X 1.00	0.48	1	0.48
17	1.41 X 1.11	1.56	1	1.56
18	2.03 X 0.48	0.97	1	0.97
19	1.41 X 1.35	1.90	1	1.90
20	0.01 X 0.67	0.01	1	0.01
21	1.12 X 1.78	1.99	1	1.99
22	0.67 X 1.78	1.19	1	1.19
23	2.25 X 0.40	0.90	1	0.90
24	1.37 X 0.90	1.23	1	1.23
25	AS PER CALCULATION	4.08	1	4.08
26	AS PER CALCULATION	1.22	1	1.22
27	AS PER CALCULATION	0.99	1	0.99
28	AS PER CALCULATION	22.63	1	22.63
29	1.67 X 2.80	4.68	1	4.68
30	1.32 X 1.40	1.85	1	1.85
31	1.34 X 1.53	2.05	1	2.05
32	1.38 X 0.67	0.92	1	0.92
33	1.43 X 2.41	3.45	1	3.45
34	0.93 X 1.53	1.41	1	1.41
35	1.24 X 2.72	3.37	1	3.37
36	2.63 X 4.24	11.15	1	11.15
37	0.84 X 1.18	0.99	1	0.99
38	1.24 X 2.20	2.73	1	2.73
39	0.91 X 1.57	1.43	1	1.43
40	1.67 X 2.53	4.22	1	4.22
41	0.11 X 7.23	0.79	1	0.79
42	1.52 X 2.50	3.80	1	3.80
43	1.37 X 0.96	1.31	1	1.31
44	1.20 X 1.68	2.02	1	2.02
45	2.93 X 4.14	12.13	1	12.13
46	1.27 X 1.07	1.36	1	1.36
47	1.21 X 1.03	1.25	1	1.25

55	4.84 X 1.76	8.51	1	8.51
56	0.93 X 1.25	1.16	1	1.16
57	1.61 X 1.49	2.39	1	2.39
58	1.83 X 4.08	7.47	1	7.47
59	AS PER CALCULATION	14.88	1	14.88
60	1.34 X 1.48	1.98	1	1.98
61	2.95 X 1.48	4.37	1	4.37
62	1.34 X 1.29	1.73	1	1.73
63	1.79 X 1.17	2.09	1	2.09
64	0.90 X 10.95 X 19.30	105.28	1	105.28
65	AS PER CALCULATION	62.15	1	62.15
66	33.07 X 10.63	351.96	1	351.96
67	0.50 X 7.30 X 35.62	125.27	1	125.27
68	0.50 X 7.30 X 35.62	125.27	1	125.27
69	1.52 X 1.48	2.24	1	2.24
70	1.52 X 1.48	2.24	1	2.24
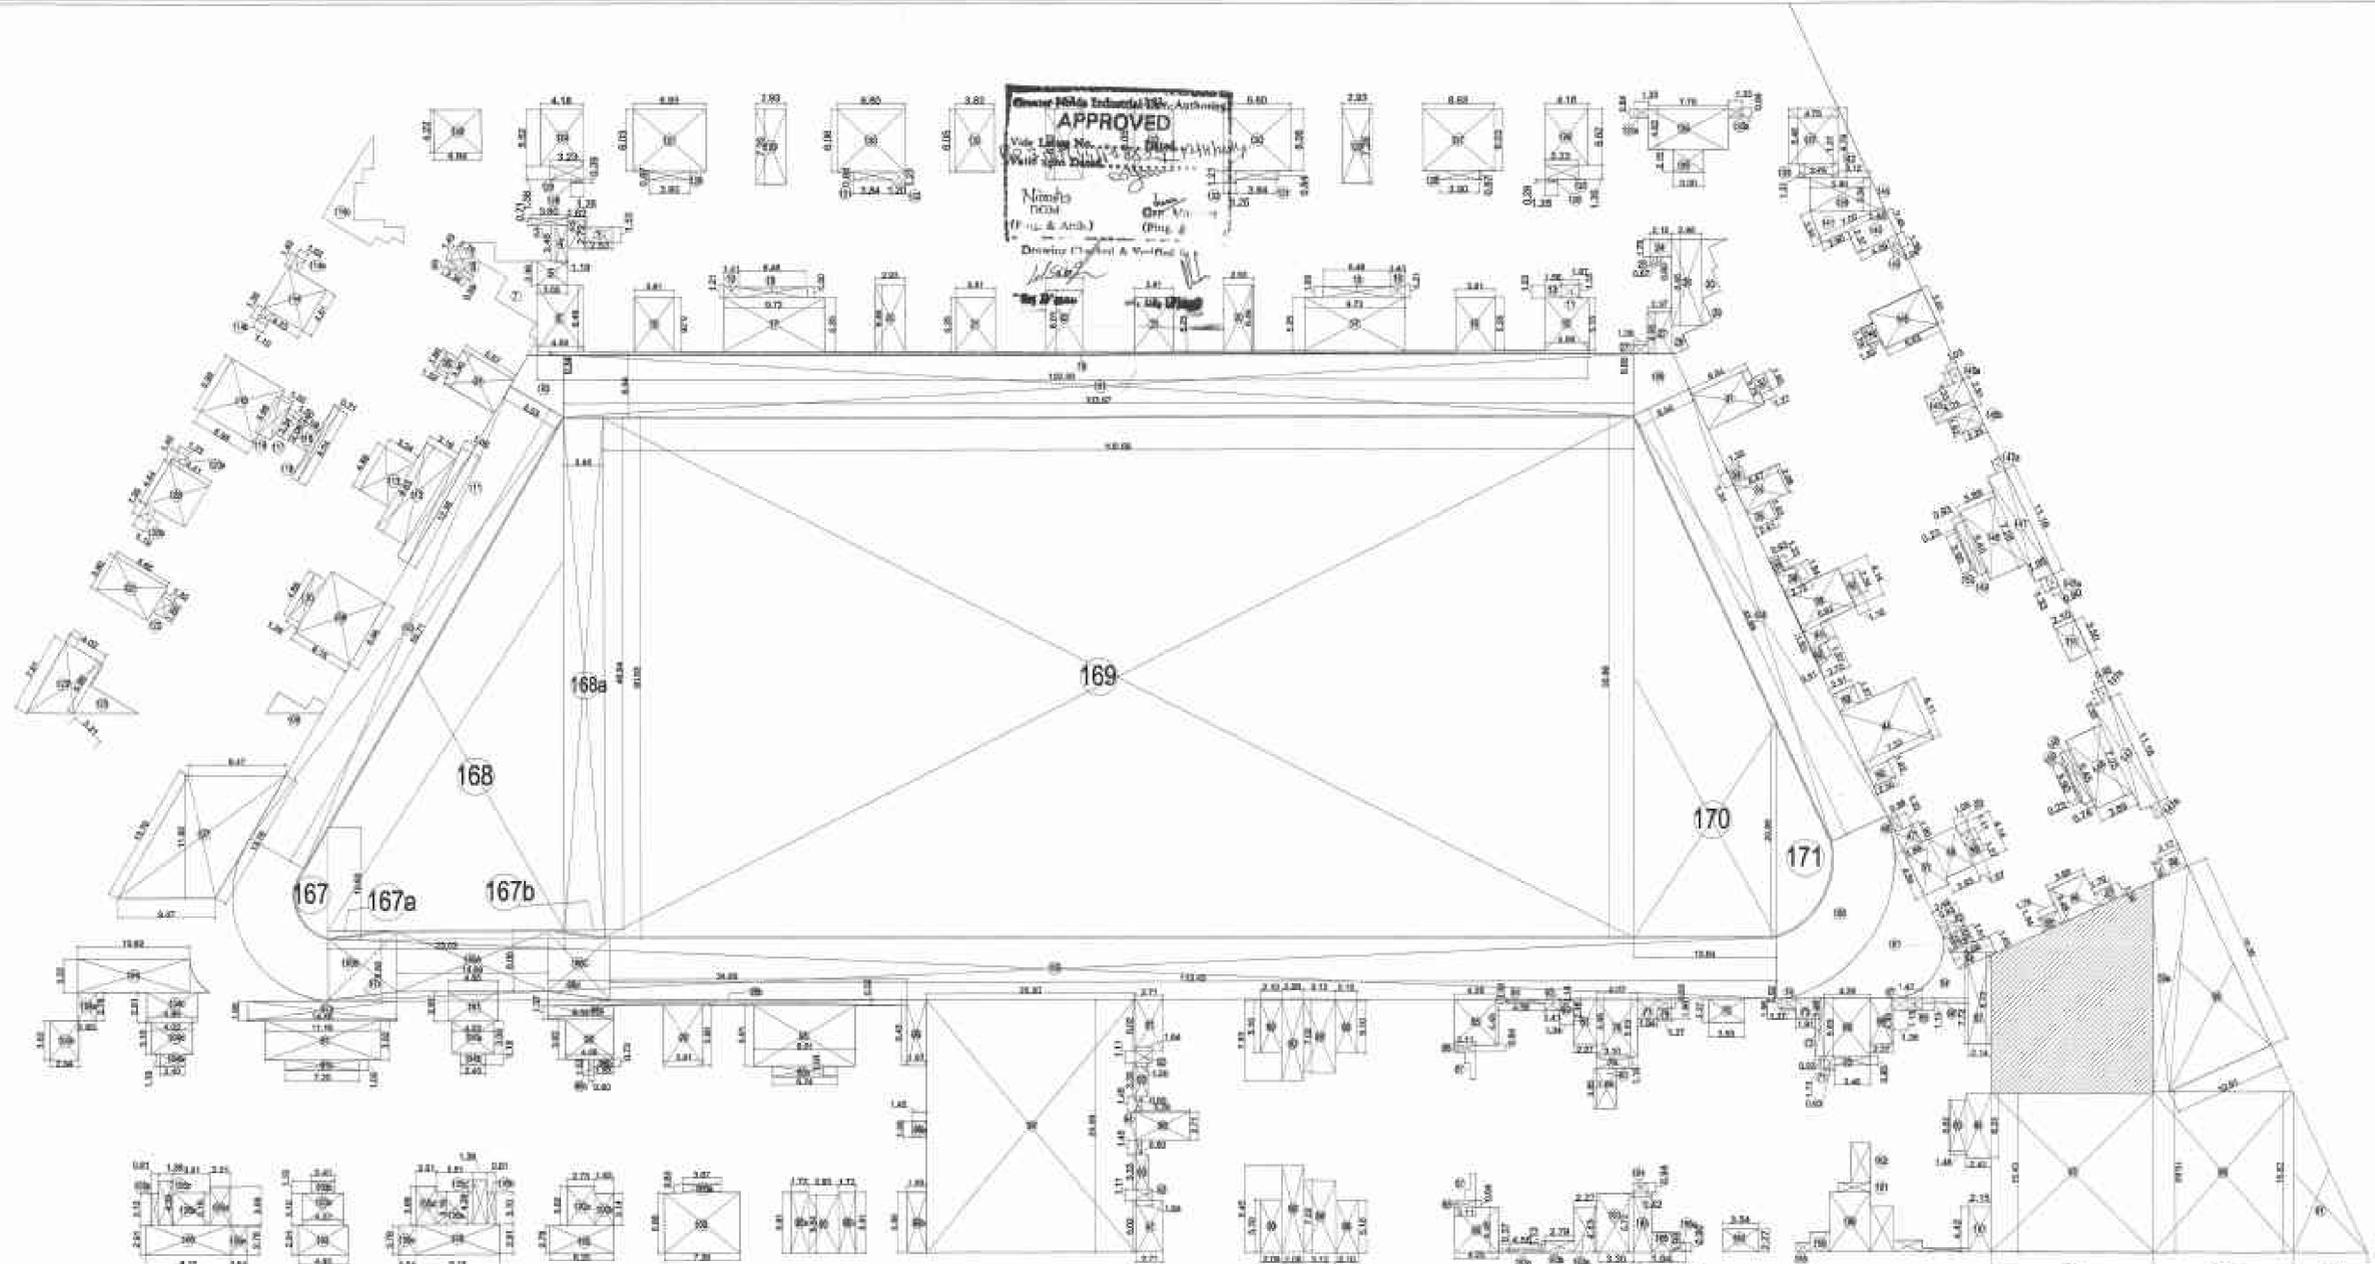

91	7.83 X 2.10	16.44	1	16.44
92	2.71 X 1.11	3.01	1	3.01
93	1.20 X 3.32	3.98	1	3.98
94	1.43 X 0.60	0.86	1	0.86
95	20.30 X 24.55	498.18	1	498.18
96	9.91 X 1.91	18.93	1	18.93
97	0.24 X 1.04	0.25	1	0.25
98	35.80 X 0.52	18.50	1	18.50
99	4.81 X 1.90	9.14	1	9.14
100	7.93 X 1.64	13.00	1	13.00
101	2.72 X 1.11	3.01	1	3.01
102	1.72 X 0.91	1.57	1	1.57
103	10.75 X 19.34	207.57	1	207.57
104	1.72 X 1.48	2.54	1	2.54
105	1.52 X 1.48	2.24	1	2.24
106	1.52 X 1.48	2.24	1	2.24
107	1.52 X 1.48	2.24	1	2.24
108	1.52 X 1.48	2.24	1	2.24
109	1.52 X 1.48	2.24	1	2.24
110	1.52 X 1.48	2.24	1	2.24
111	1.52 X 1.48	2.24	1	2.24
112	1.52 X 1.48	2.24	1	2.24
113	1.52 X 1.48	2.24	1	2.24
114	1.52 X 1.48	2.24	1	2.24
115	1.52 X 1.48	2.24	1	2.24
116	1.52 X 1.48	2.24	1	2.24
117	1.52 X 1.48	2.24	1	2.24
118	1.52 X 1.48	2.24	1	2.24
119	1.52 X 1.48	2.24	1	2.24
120	1.52 X 1.48	2.24	1	2.24

121	0.80 X 0.80	0.64	1	0.64
122	AS PER CALCULATION	0.20	1	0.20
123	0.18 X 0.18	0.03	1	0.03
124	0.48 X 1.00	0.48	1	0.48
125	1.06 X 1.16	1.23	1	1.23
126	2.23 X 0.87	1.94	1	1.94
127	2.54 X 1.48	3.76	1	3.76
128	4.27 X 4.81	20.54	1	20.54
129	1.21 X 1.40	1.69	1	1.69
130	1.10 X 1.35	1.49	1	1.49
131	2.06 X 0.28	0.58	1	0.58
132	1.88 X 1.21	2.28	1	2.28
133	2.34 X 1.30	3.04	1	3.04


201	AS PER CALCULATION	0.113	1	0.113

PROJECT:  
REVISION  
SUBMISSION DRAWING FOR THE PROPOSED GROUP  
HOUSING AT PLOT NO.GC-03D/GH-03, SECTOR 16C  
GREATER NOIDA.

OWNER:  
M/S. GALAXY DREAM HOME DEVELOPERS (P) L.T.D.  
THROUGH DIRECTOR-Mr. RAJESH KUMAR JODHANI

DRAWING TITLE:  
**PODIUM AREA CALCULATION**

For Galaxy Dream Home Developers (P) L.T.D.  
Authorized Signatory




architects, engineers, landscape & interior designers  
**ANUJ AGARWAL ARCHITECTS P. LTD.**  
A-244 KAUSHAMBI GHAZIABAD (U.P.)  
Ph: +91 120 8454194, 8454162  
e-mail: arch.anujagarwal@gmail.com

SCALE: N.T.E. DESIGNED BY: AR. RAJ KUMAR DATE: DRG No. SD-05  
DESIGN BY: AR. ANU

PRODUCED BY AN AUTODESK EDUCATIONAL PRODUCT

PRODUCED BY AN AUTODESK EDUCATIONAL PRODUCT

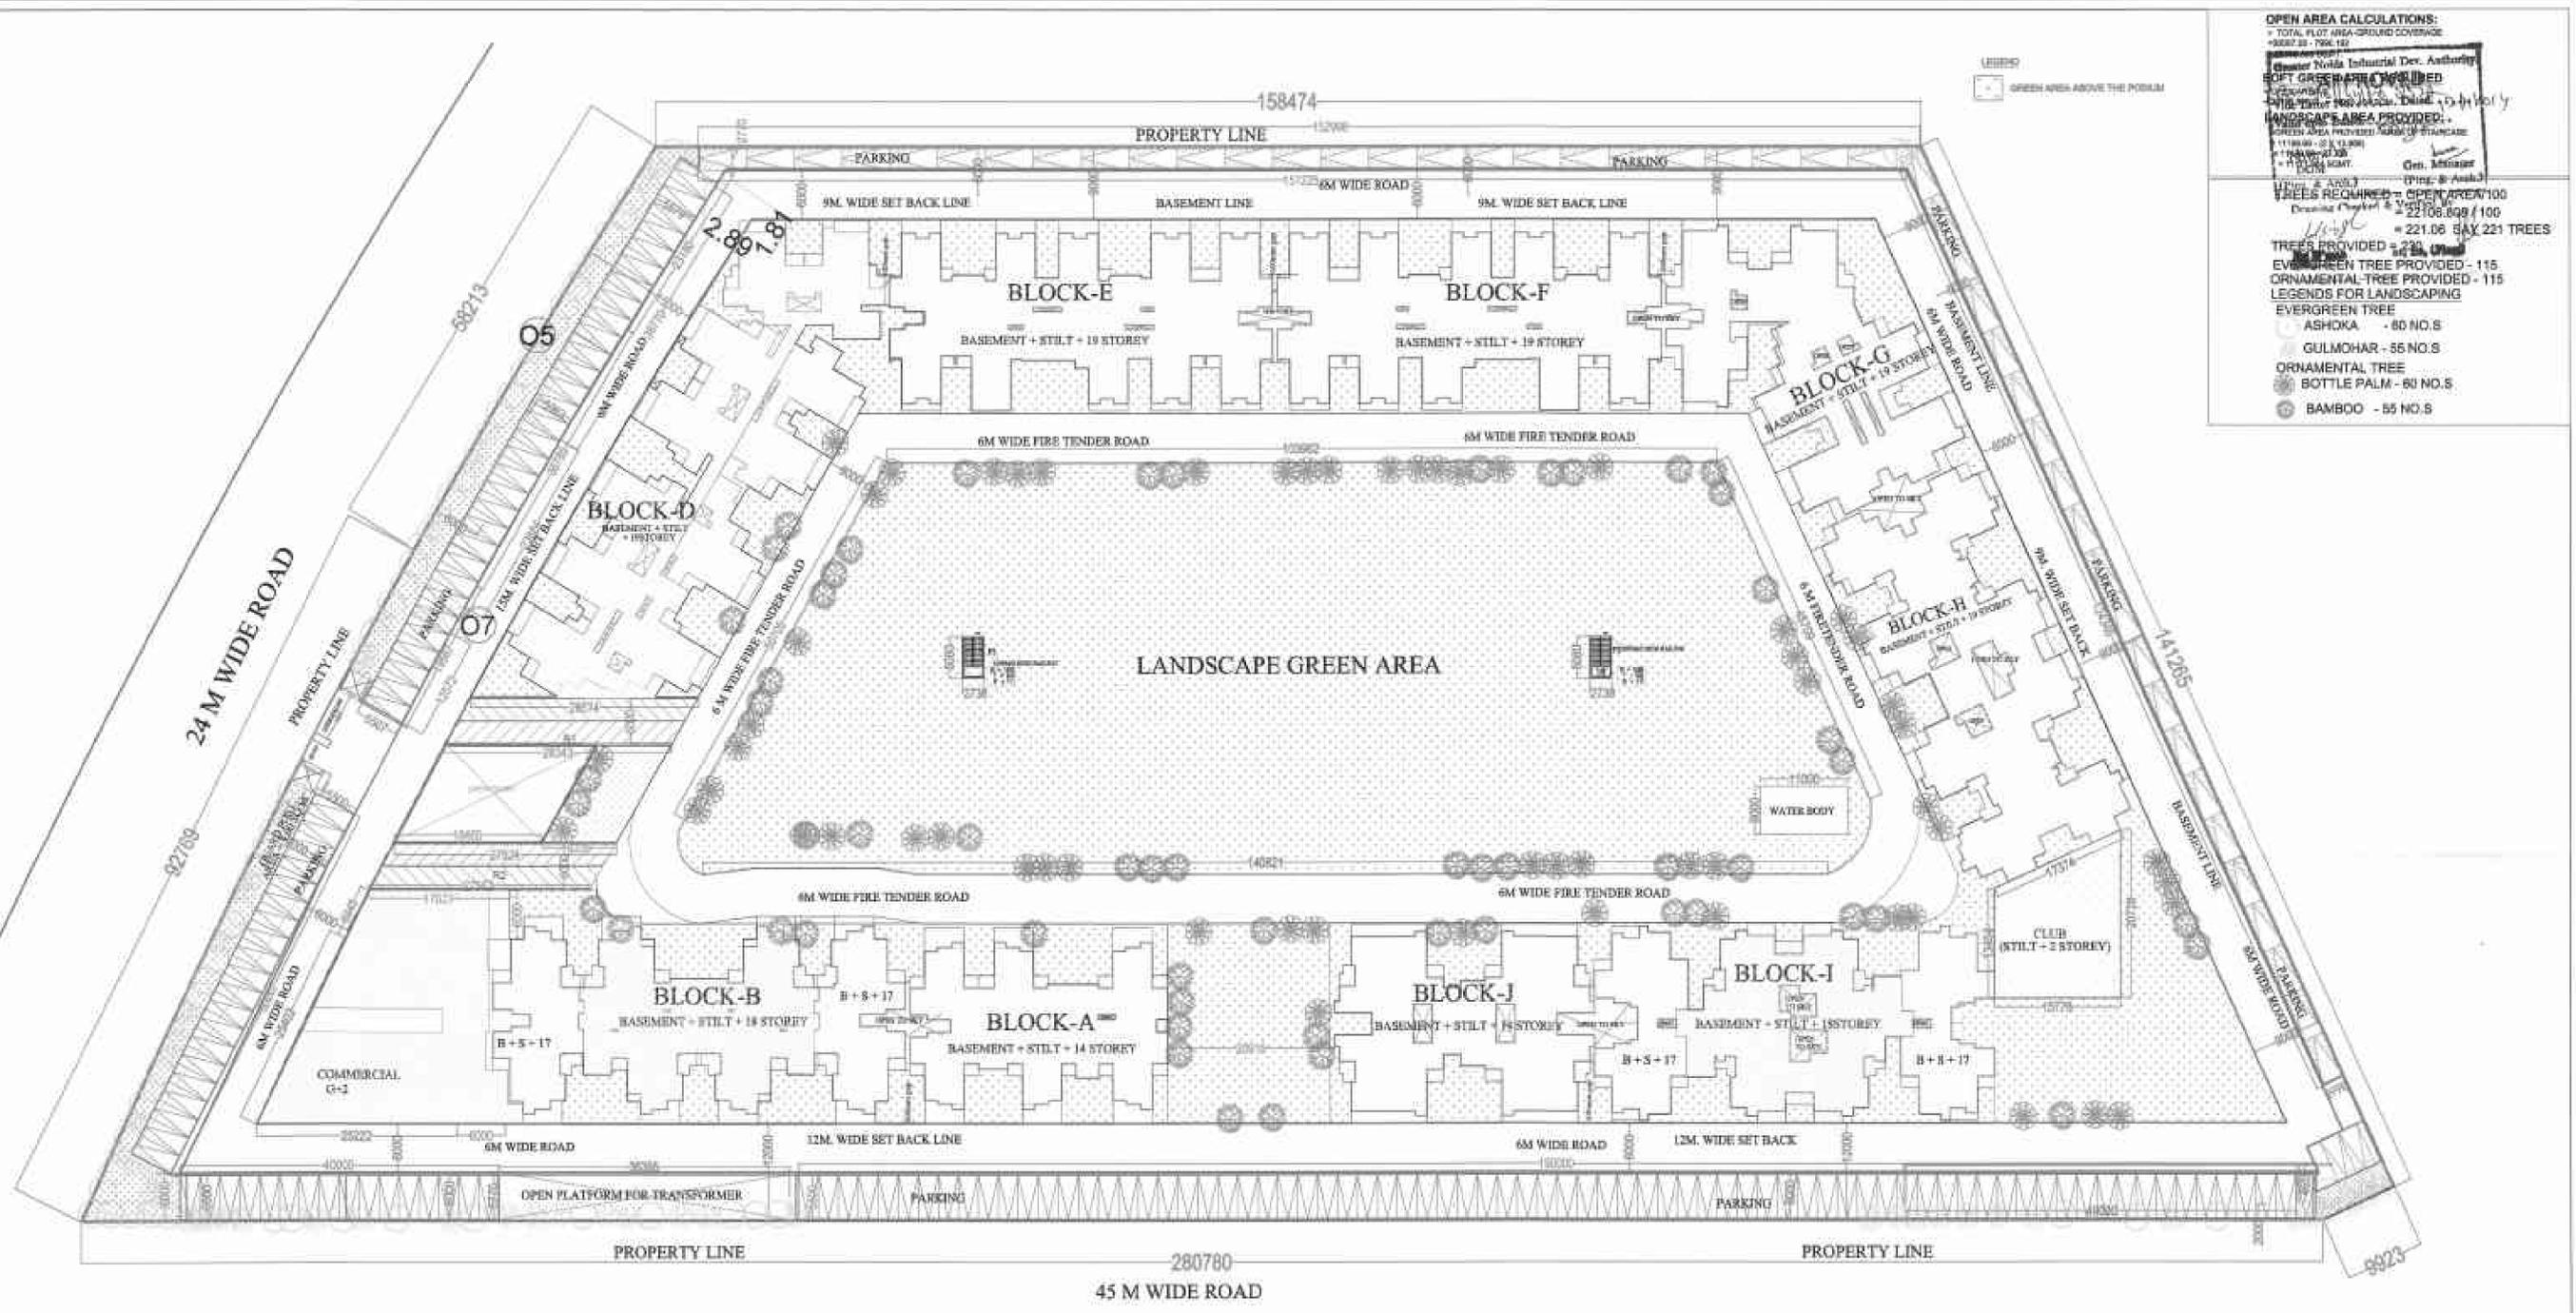

**OPEN AREA CALCULATIONS:**

TOTAL PLOT AREA-GROUND COVERAGE  




EVERGREEN TREE PROVIDED - 115  
ORNAMENTAL TREE PROVIDED - 115

**LEGENDS FOR LANDSCAPING**

EVERGREEN TREE  
ASHOKA - 60 NO.S  
GULMOHAR - 55 NO.S  
ORNAMENTAL TREE  
BAMBOO - 55 NO.S

<p>PROJECT: REVISE SUBMISSION DRAWING FOR THE PROPOSED GROUP HOUSING AT PLOT NO.GC-03D/GH-03, SECTOR 16C GREATER NOIDA.</p>	<p>For Galaxy Dream Home Developers Pvt. Ltd. <i>[Signature]</i> Authorized Signatory</p>	<p><i>[Signature]</i></p>	<p> architects, engineers, landscape &amp; interior designers ANUJ AGARWAL ARCHITECTS P. LTD. A-244 KALSHAMBI GHAZIABAD (U.P.) Ph: +91 120 6454184, 6454182 e-mail: anuj.agarwal@gmail.com</p>
<p>OWNER: MIS. GALAXY DREAM HOME DEVELOPERS (P) L.T.D. THROUGH DIRECTOR-Mr. RAJESH KUMAR JODHANI</p> <p>DRAWING TITLE: <b>LANDSCAPE PLAN</b></p>	<p>OWNER'S SIGN:</p>	<p>ARCHITECT'S SIGN:</p>	<p>SCALE: N.T.S. DESIGNED BY: AR. ANUJ AGARWAL DATE: SD-06</p>

