



LEGEND:-			
S.NO	LEGEND	NAME	NO'S
01		Ashoka	03

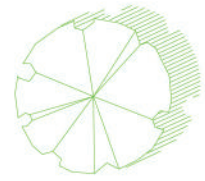

DEVELOPMENT WORK PLAN

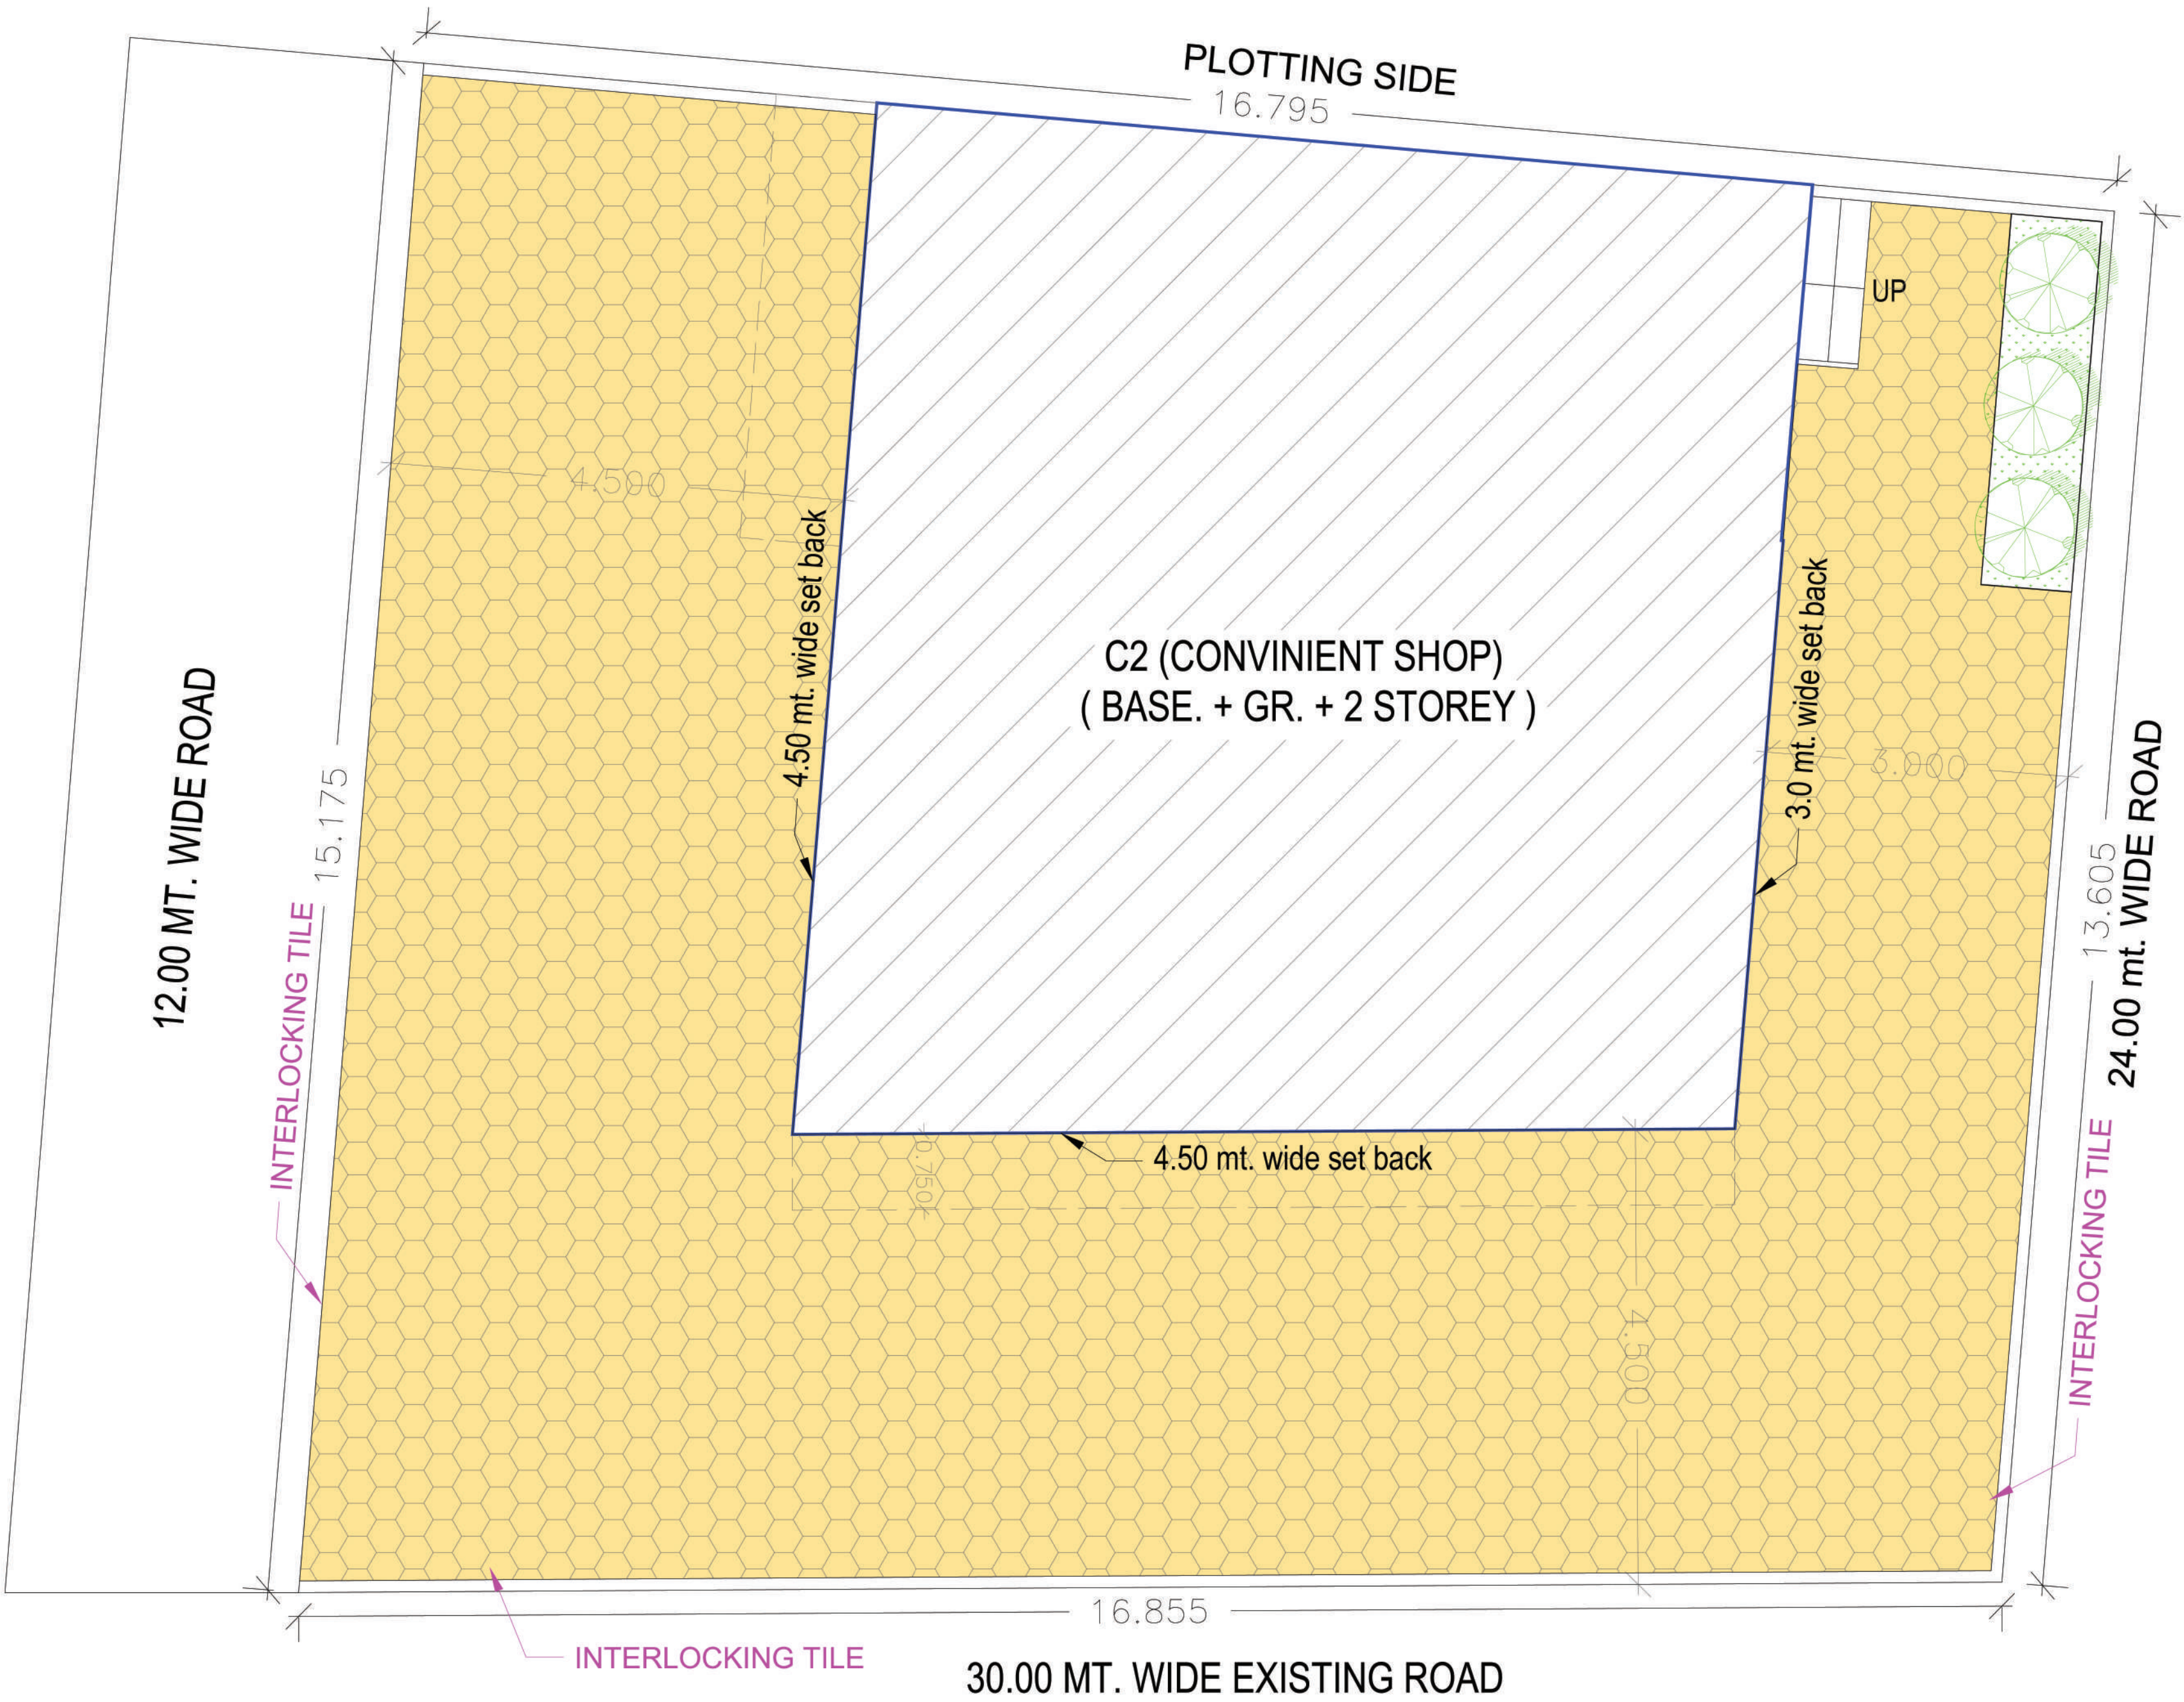

PROJECT: SUBMISSION DRAWING FOR PROPOSED CONVINIENT SHOP - C2 RESIDENTIAL LAYOUT AT KHASRA NO. - 1228m , 1229 , 1218m & 1219m VILLAGE NOOR NAGAR GHAZIABAD (U.P.)		
OWNER: M/s. - ASM MANAGMENT CONSULTANTS PVT. LTD.		
AUTH. SIGN - GAJENDRA PAL SHARMA		
DRAWING TITLE : CONVINIENT SHOP - C2 (DEVELOPMENT WORK PLAN)		
 		
OWNER'S SIGN ARCHITECT'S SIGN		
 Design Studio ANUJ AGARWAL ARCHITECTS OFFICE- A-244 KAUSHANBI GHAZIABAD (U.P.) Ph:-0120 - 4165716 , 4563716 , 6454182 e-mail : arch.anujagarwal@gmail.com		
SCALE	DEALT BY A CHAUHAN	DATE
DESIGN BY	CHECKED BY	DRG. No. SD-04