


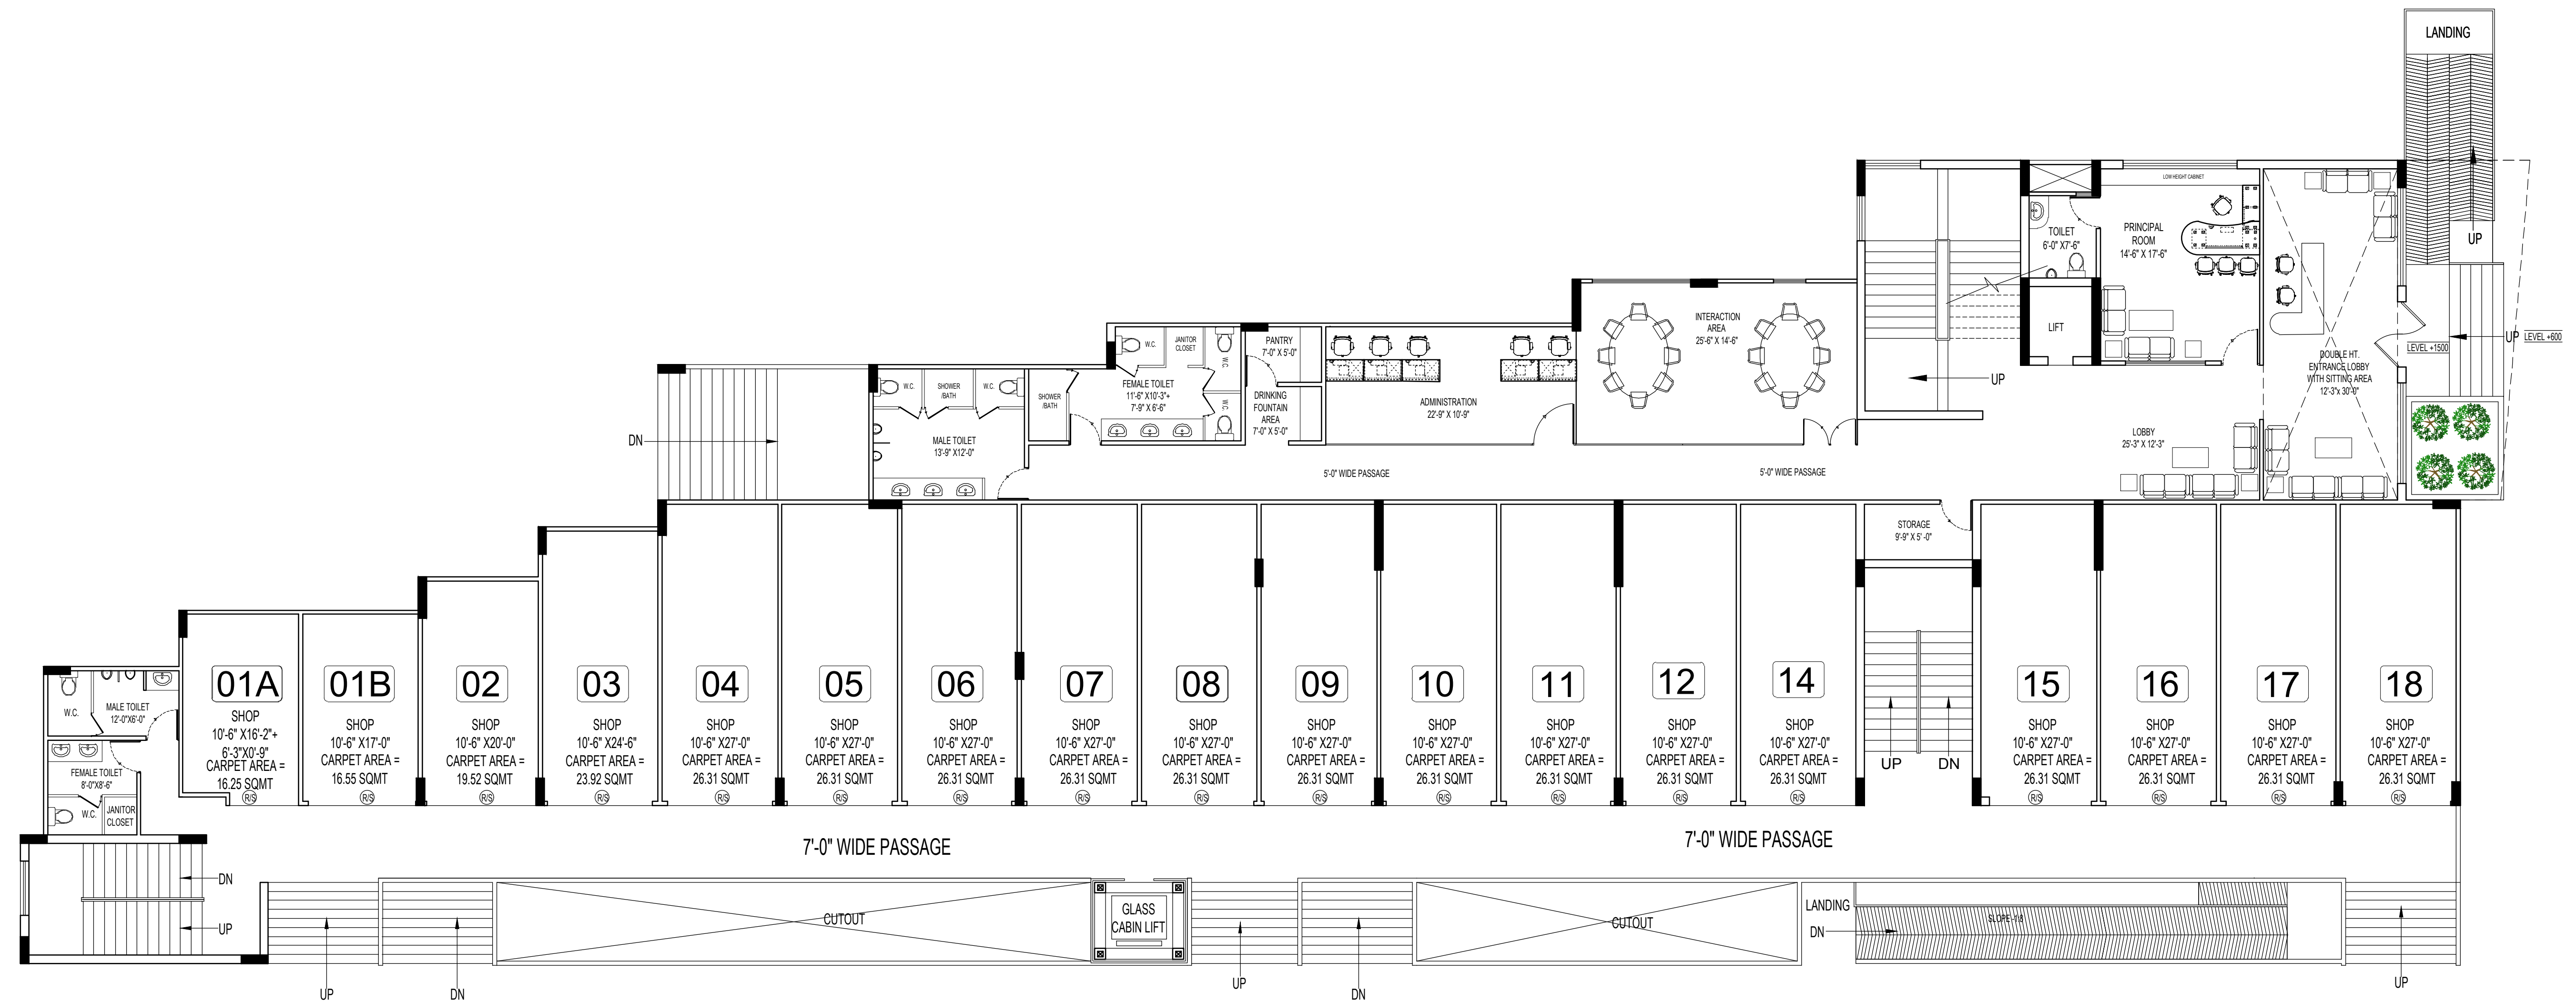

GROUND FLOOR PLAN

PROJECT :-
**PROPOSED COMPLEX
"AJNARA HOMES"**

BUILDERS & PROMOTER :-
AJNARA INDIA LTD.
247/26, SECTOR-63, NOIDA

DRAWING TITLE :- "COMMERCIAL & SCHOOL
BUILDING"
GROUND FLOOR PLAN



ARCHITECTS :
Space Designers International
B - 34, SECTOR-67, NOIDA
PH : +91 9711633717, 18, 19 & 20
Mob: 9811070399 , 9811336231
e-mail : spacesdi@gmail.com, www.spacedi.com