

CIRCULATION AREA		
S. NO.	DIMENSION	AREA (SQ. MTR)
1	3.600 X 0.725	2.61
2	3.115 X 3.890	12.11
3	14.410 X 1.850	26.65
4	0.880 X 0.510	0.44
5	2.895 X 2.590	7.49
6	6.890 X 1.850	12.74
7	1.395 X 0.510	0.71
8	2.195 X 2.590	5.68
9	13.025 X 1.850	24.09
10	3.545 X 1.965	6.96
11	2.195 X 2.590	5.68
12	1.580 X 0.510	0.80
13	17.640 X 1.850	32.63
TOTAL		138.59


AREA STATEMENT			
S.NO.	FLOOR	AREA	UNIT
1.	STILT AREA NON F.A.R.	1210.00	
2.	UPP. GROUND FLOOR	1184.15	12
3.	1st FLOOR	1172.6	12
4.	2nd FLOOR	1172.6	12
5.	3rd FLOOR	1172.6	12
6.	4th FLOOR	1172.6	12
7.	5th FLOOR	1172.6	12
8.	6th FLOOR	1172.6	12
9.	7th FLOOR	1172.6	12
10.	8th FLOOR	1172.6	12
11.	9th FLOOR	1172.6	12
12.	10th FLOOR	1172.6	12
13.	11th FLOOR	1172.6	12
	TOTAL AREA (2 + 13)	14082.75	144

AREA DETAIL TYPE - 06		
S. NO	DIMENSION	AREA (SQ. MTR)
1	1.325 X 0.600	0.79
2	6.860 X 4.500	30.87
3	1.220 X 6.405	7.81
4	1.945 X 3.280	6.37
5	6.055 X 4.495	27.21
6	3.280 X 1.375	4.51
7	3.280 X 1.375	4.51
8	2.015 x 2.515	5.06
TOTAL		87.13

BALCONY AREA IN COMPOUNDING			
A	3.580 X 0.500	=	1.79
B	1.215 X 0.500	=	0.607
C	1.015 X 0.220	=	0.223
D	0.220 X 1.830	=	0.402
	TOTAL	=	3.022 sq.mt

TOTAL BALCONY AREA =
= 3.022 X 1 = 3.022 sq.mt.

AREA DETAIL (BLOCK - O)			
UPP. GROUND FLOOR			
TYPES OF UNITS	Flat Area	NO.OF UNITS	AREA IN (SQ.MT.)
Type - 06	87.13	12 No.	1045.56 Sq.MT.
TOTAL AREA (Flat)		12 No.	1045.56 Sq.M.
CIRCULATION AREA		= 138.59 Sq.MT.	
UPP.GROUND AREA		= 1045.56 + 138.59 SQ.MT.	
TOTAL UPP.GROUND FL. AREA		= 1184.15 SQ.MT.	
L1 , 2,550 X 1.850 = 4.71 L2 , 1,850 X 1,850 = 3.42 L3 , 1,850 X 1,850 = 3.42			
TOTAL LIFT AREA		= 11.55 SQ.MT.	
TYPICAL FLOOR AREA			
= UPP.GROUND FLOOR - LIFT AREA			
= 1184.15 - 11.55			
= 1172.6 SQ. MT			

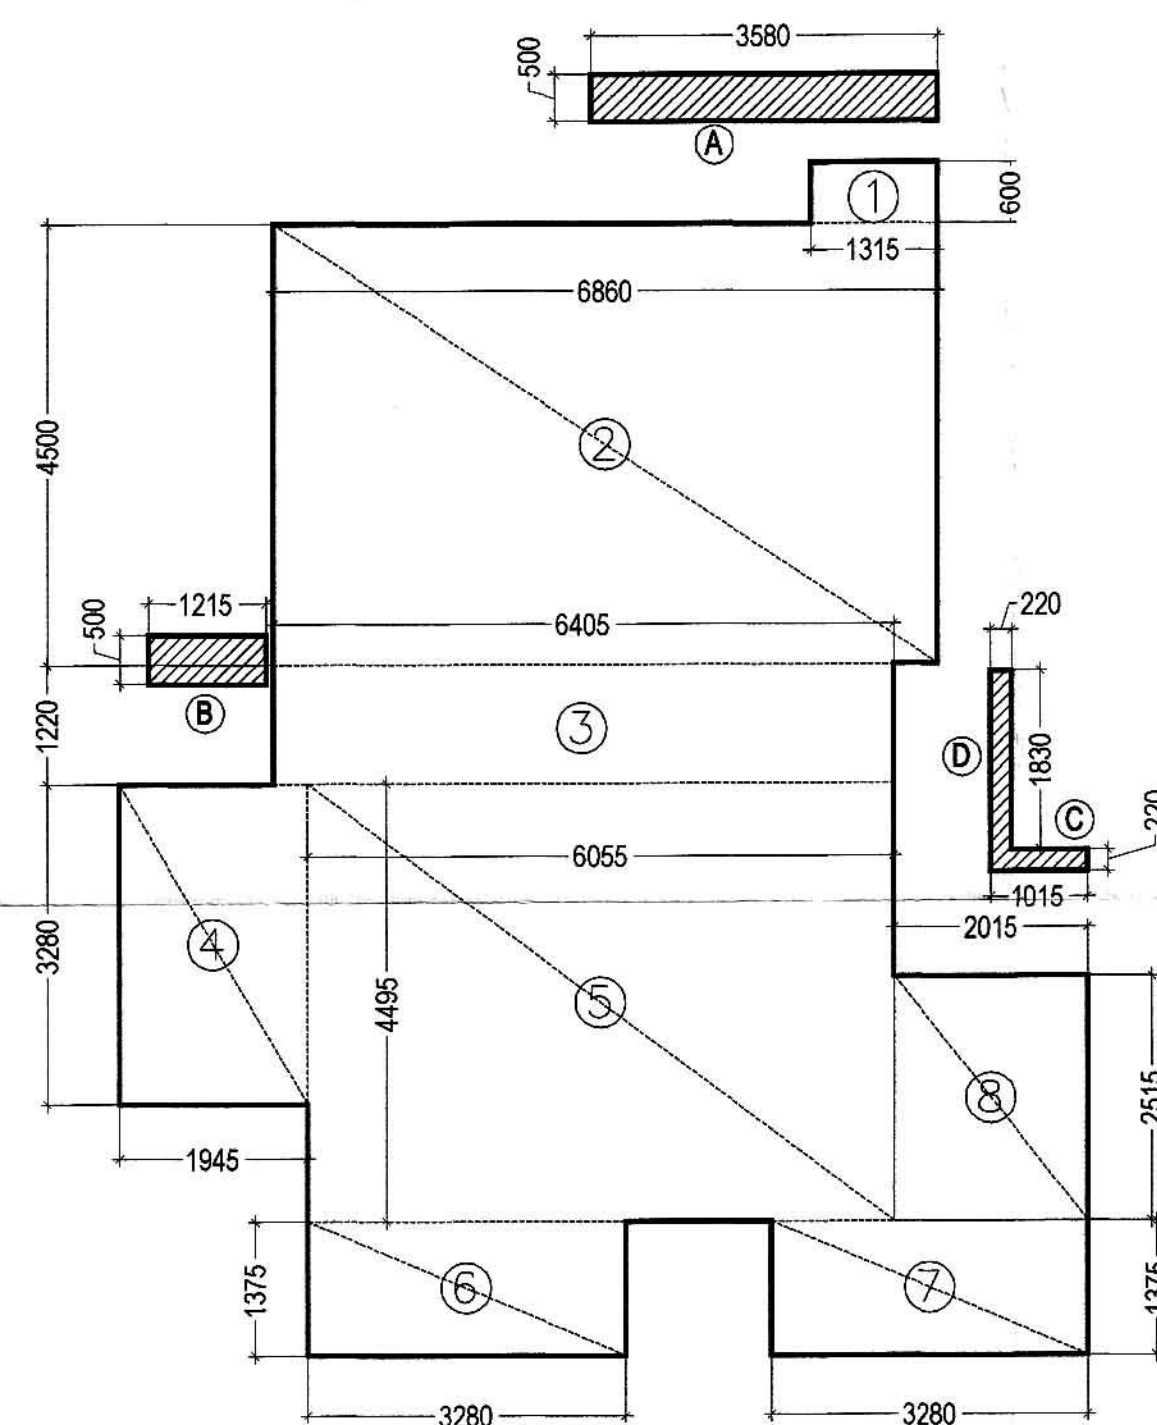

TYPE - 06