


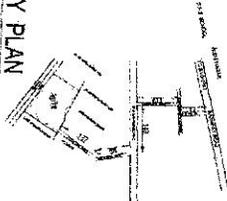


SURENDRA PRATAP AADI

KEY PLAN



LAYOUT PLAN

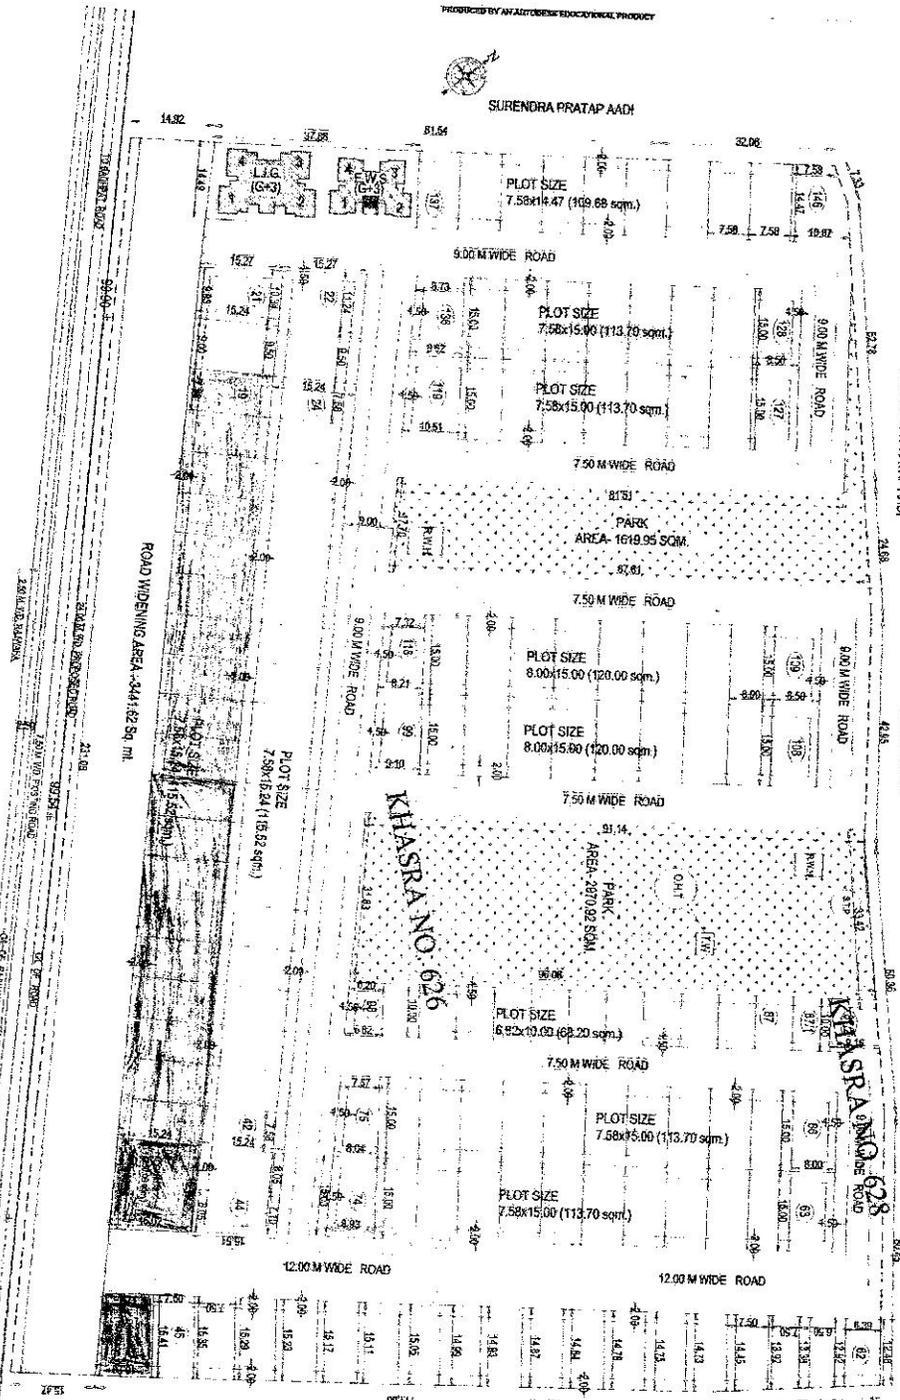


SURENDRA PRATAP AADI

HERMAN BUSINESS SCHOOL

H.I. ESTATE

12.00 M WIDE ROAD FROM BAGPAT ROAD

SECTION A-A

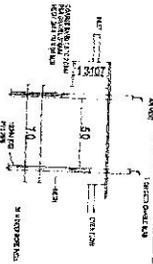

TYP. ROAD SECTION -




KHASRA NO. 626

KHASRA NO. 628

SHYAM SINGH

LOCATION IN MASTER PLAN 2021 (NOT TO SCALE)

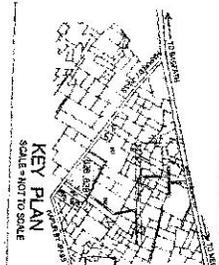

KEY PLAN

DETAIL OF PLOTS & SETBACK

S. NO.	PLOTS	SIZE	AREA	SETBACK (M)
1	1/1	14.47 x 7.58	109.68	1.5

AREA STATEMENT


LEGEND

- SITE BOUNDARY
- DRAIN AND GULLY
- WATER SUPPLY LINE
- SEWER LINE
- ELECTRIC LINE
- GRESS

TOTAL NO. OF PLOTS: 148 NOS.

PROJECT TITLE
 PROPOSED RESIDENTIAL LAYOUT PLAN ON
 KHASRA NO. 626, 628 AT VILLAGE MALAYANA
 PARGANA TEH. & DISTT. MEERUT (U.P.) FOR
 HERMAN PROPERTIES LTD.

OWNER:-
 HERMAN PROPERTIES - PVT.
 THD DIRECTORS:-
 MR. K.P.S. KUMBLEA

DRAWING TITLE
 LAYOUT PLAN

SCALE

DATE

DESIGNER: P. PRINSEEP

CHECKED: V.G.

APPROVED: [Signature]

DWG NO. S-01





