


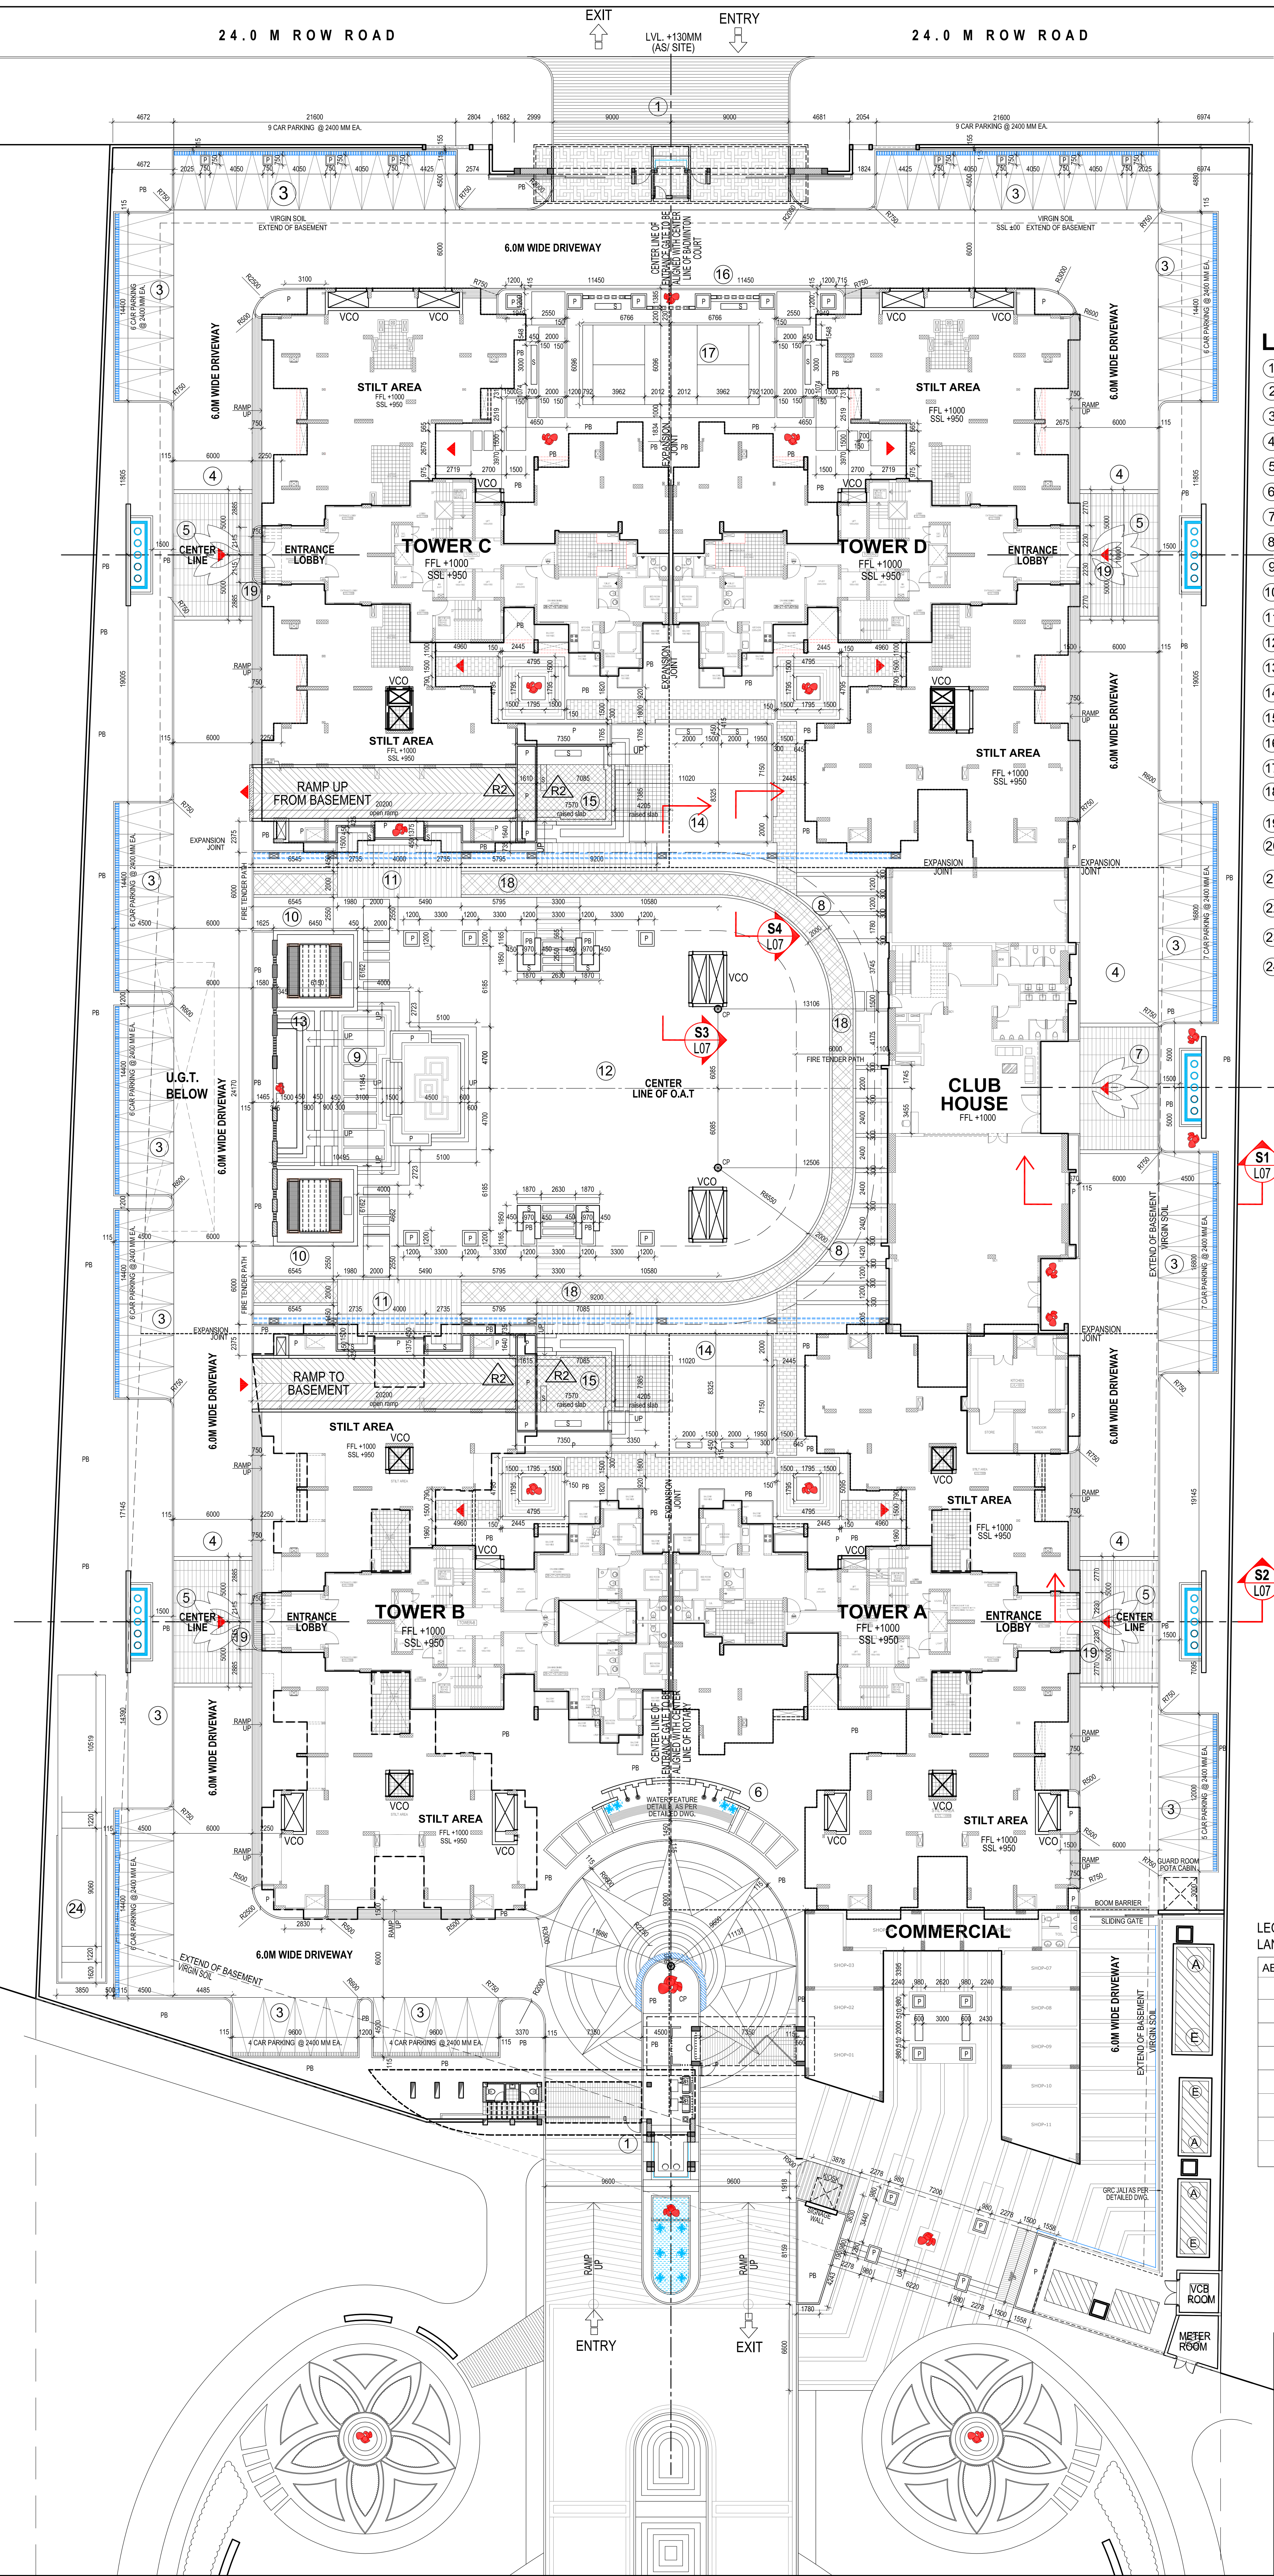

- LEGEND:**
- ① ENTRANCE/ EXIT GATE COMPLEX
 - ② ENTRANCE PLAZA
 - ③ CAR PARKING
 - ④ DROP-OFF AREA
 - ⑤ TREE COURT WITH WATER ELEMENTS
 - ⑥ ENTRANCE WATER FEATURE
 - ⑦ FEATURE WALL WITH WATER ELEMENT
 - ⑧ FRAGRANCE GARDEN
 - ⑨ OPEN AIR THEATRE (OAT)
 - ⑩ YOGA / MEDITATION PAVILIONS
 - ⑪ ELDERS' ZONE WITH SITTING
 - ⑫ PARTY LAWN
 - ⑬ FEATURE WALL
 - ⑭ CHILDREN PLAY AREA (2 Nos.)
 - ⑮ SITTING TIERS
 - ⑯ SCREEN WALLS
 - ⑰ BADMINTON COURT
 - ⑱ JOGGING TRACK -CUM- FIRE TENDER ROUTE
 - ⑲ TOWER ENTRANCE
 - ⑳ MAIN SWIMMING POOL WITH INFINITY EDGE (14.0M x 7.5M = AREA: 105 SQM)
 - ㉑ KIDS POOL (3.78M x 2.68M = 10.13 SQM)
 - ㉒ JACUZZI (3.78M x 2.68M = 10.13 SQM)
 - ㉓ POOL DECK WITH PERGOLA
 - ㉔ CRICKET PITCH

LEGEND:

LANDSCAPE ABBREVIATIONS

ABBREVIATION	MEANING
FFL	FINISHED FLOOR LEVEL
LVL	LEVEL
PB	PLANTING BED
P/PLTR	PLANTER
PS	PLANTER-CUM-SEAT
TW	TOP OF WALL
TOS	TOP OF SOIL
S	SEAT

JOB NO.: AAHGN-332/L

L05

DRAWING NO.: REVISION:

NORTH:

SCALE: 1:200 (A1 SIZE)

DATE: 26.07.2016

CHECKED BY: K.C.S.

DESIGN BY: ZUBAIR

DRG. TITLE: **OVERALL LANDSCAPE LAYOUT PLAN GROUND & STILT LEVEL**

PROJECT: **ARIHANT AMBER HOUSING**, Greater Noida, UP

CLIENT: **M/s Arhant Infra Realtors Pvt. Ltd., Delhi**

ARCHITECT: Deepak Mittal & Associates Architects Plot No. 18 Abhishek Plaza L.S.C. Mayapuri Vihar Ph II Delhi - 110 091 Pht: 65272180 Telefax: 22770180

LANDSCAPE CONSULTANT: **KRISHAN C. SINGAL**

Singal Associates

Architects, Landscape Architects & Interior Designers D-220, Anand Vihar, New Delhi-92 TEL: 011-42427206 E-mail: singalassociates@aritelmail.in; design@singalassociates.com

THIS DRAWING IS THE PROPERTY OF SINGAL ASSOCIATES AND NOT TO BE COPIED OR USED WITHOUT THEIR PERMISSION

PATH: D:\Singal Associates\Current Projects\Arhant Amber Housing Client\Issued\Drawings\L05R2 (Overall Landscape Layout Plan)

DATE	REV	DESCRIPTION	DATE	email	Client/Architect	NO.	ISSUED TO
12.09.17		Sitting Tier Area Revised	12.09.17				

REVISIONS DISTRIBUTION

GENERAL NOTES:

- ALL DIMENSIONS & LEVELS ARE IN MILLIMETERS UNLESS MENTIONED OTHERWISE.
- THE CONTRACTOR SHOULD CHECK AND VERIFY ALL DIMENSIONS AND LEVELS AT SITE PRIOR TO COMMENCEMENT OF WORK AT SITE. ANY DISCREPANCY IN THE DRAWING SHALL BE BROUGHT TO THE NOTICE OF THE LANDSCAPE ARCHITECT.

GOOD FOR CONSTRUCTION

ISSUED ON: Sept. 12, 2017