

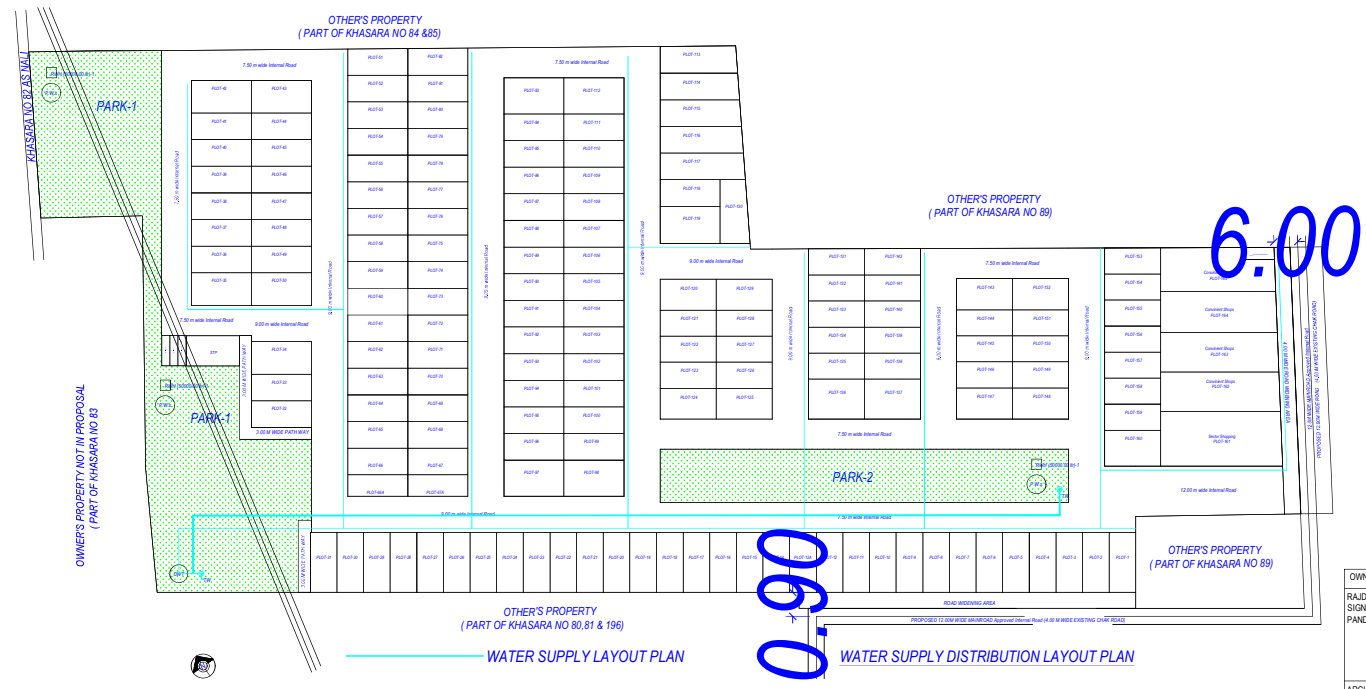


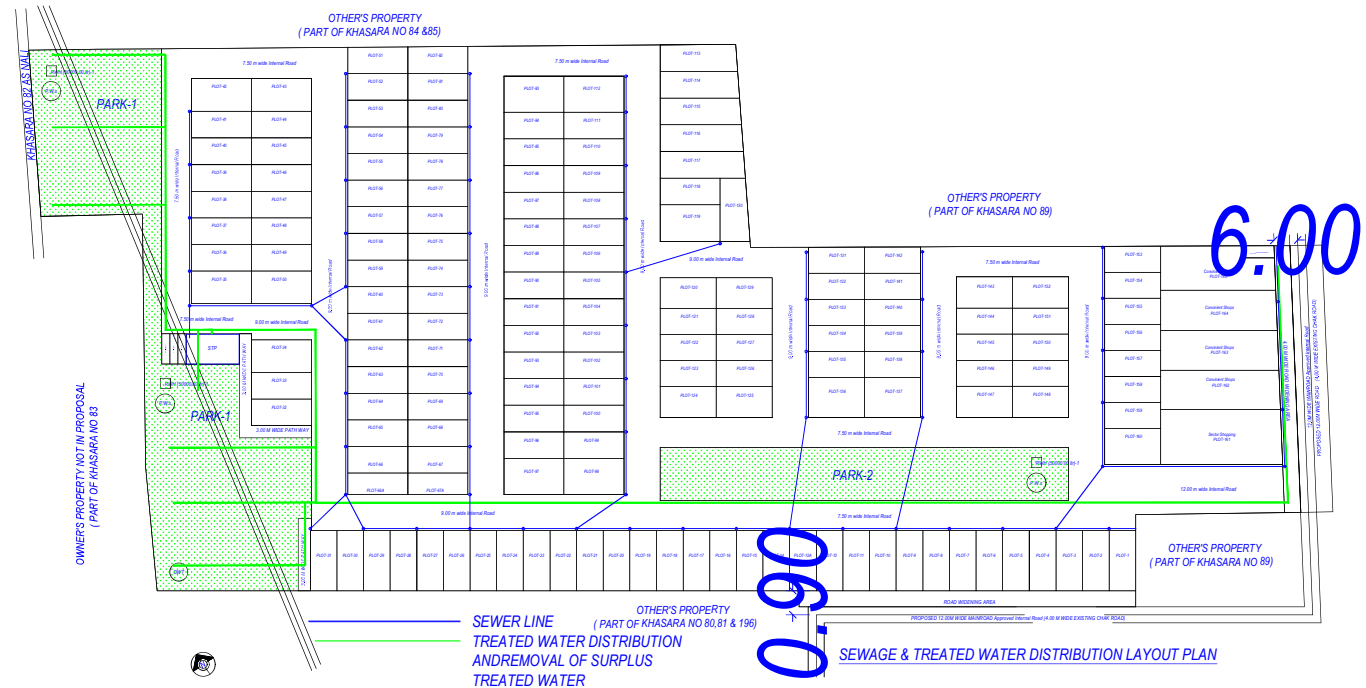

Total Plot Area: - 32205.98	Total FAR Area: - 0.00
Total Coverage Area: - 0.00	Total BUA Area: - 0.00

ARCHER'S NAME AND SIGNATURE	
RAJADBAR AYURVEDA PVT. LTD. THROUGH AUTHORIZED SIGNATORY BUDDH SAGAR PANDEY. pnysh@rajadbarreality.com.9910308396	
<i>for Registered Accounts Only Limited</i>	
ARCHER'S NAME AND SIGN	<i>Blue e-Signature Required</i> INNER
DAYA SHANKER SHARMA m16474400000 Digitally signed by Daya Shanker Sharma, DN: cn=Daya Shanker Sharma, o=Vigilant n	
Agra Development Authority	
	
	Validity untknw n
Building Plan Application Number <u>ADA/LD-22-23-0824</u> Sanctioned On <u>31 Mar 2023</u> Valid Till <u>19 Apr 2028</u> Approved By <u>Charchit Gaur (Vice Chairman)</u> Examined By <u>Raj Kapoor (JE)</u> <u>Phool Badan Yadav (Assistant Engineer)</u> <u>Prabhat Kumar (Executive Engineer/ Town Planner)</u> <u>Prabhat Kumar (Chief Town Planner)</u> <u>Garima Singh (Secretary)</u> <u>Charchit Gaur (Vice Chairman)</u>	

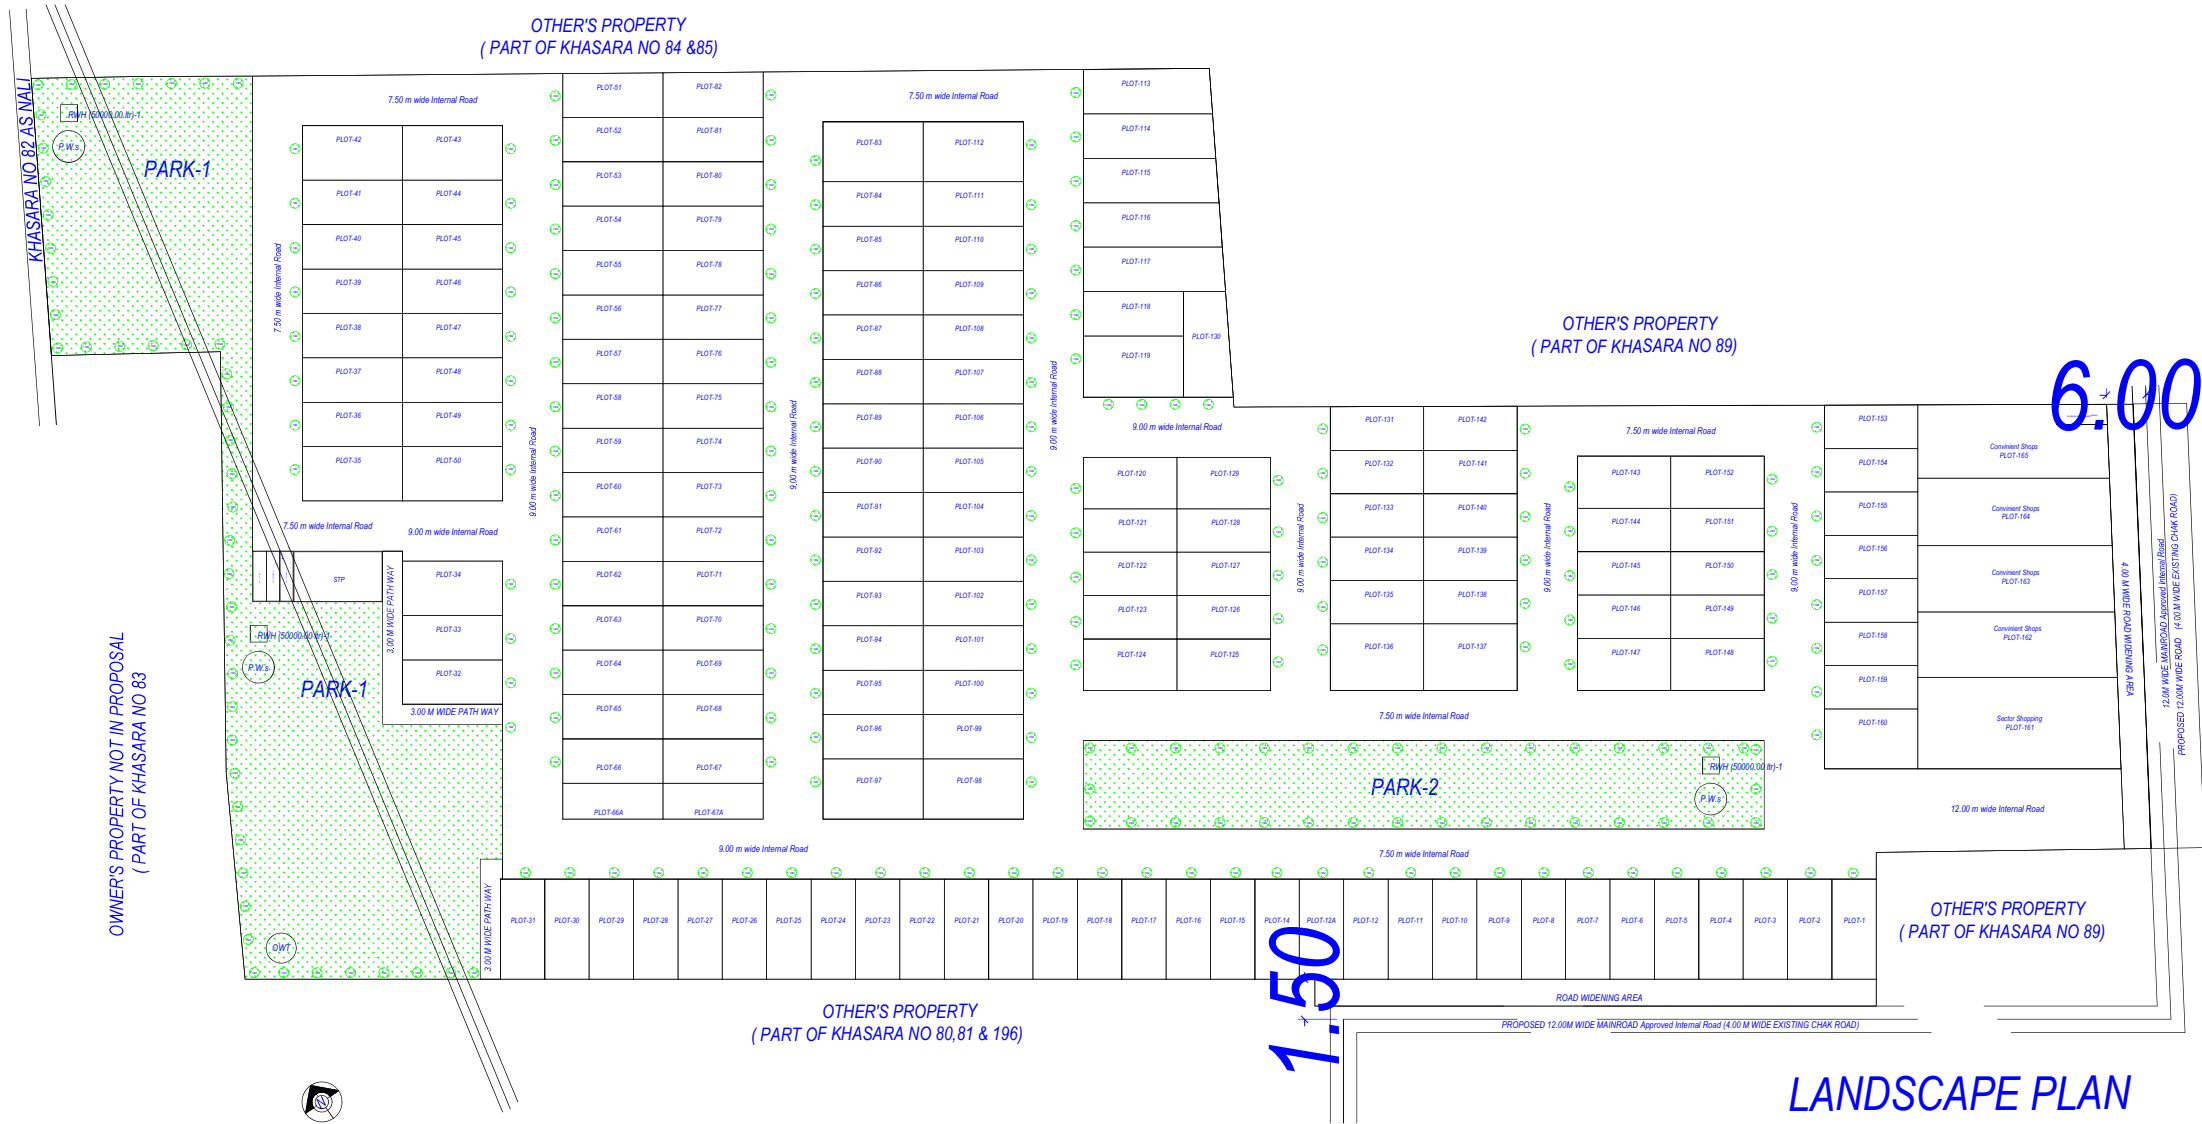

LANDSCAPE PLAN

Note: - 1) This drawing is prepared as per the current prevailing Building Bye Laws.
2) If Map sanctioned is used for purpose anything other than stated in application will lead to rejection of Map.

Total Plot Area: -	32205.98	Total FAR Area: -	0.00
Total Coverage Area: -	0.00	Total BUA Area: -	0.00

OWNER'S NAME AND SIGNATURE RAJDARBAR AYURVEDA PVT. LTD. THROUGH AUTHORIZED SIGNATORY BUDDHI SAGAR PANDEY.piyush@rajdarbarrealty.com.9910308395	
ARCHENG'S NAME AND SIGNATURE DAYA SHANKER SHARMA Vality unknow n	ENGINEER
	Agra Development Authority
	
Building Plan Application Number ADALD/22-23/0824	
Sanctioned On 31 Mar 2023	
Valid Till 09 Apr 2028	
Approved By Charchit Gaur (Vice Chairman)	
Examined By Raj Kapoor (JE)	
Phool Badan Yadav (Assistant Engineer)	
Prabhat Kumar (Executive Engineer/ Town Planner)	
Prabhat Kumar (Chief Town Planner)	
Garima Singh (Secretary)	
Charchit Gaur (Vice Chairman)	