
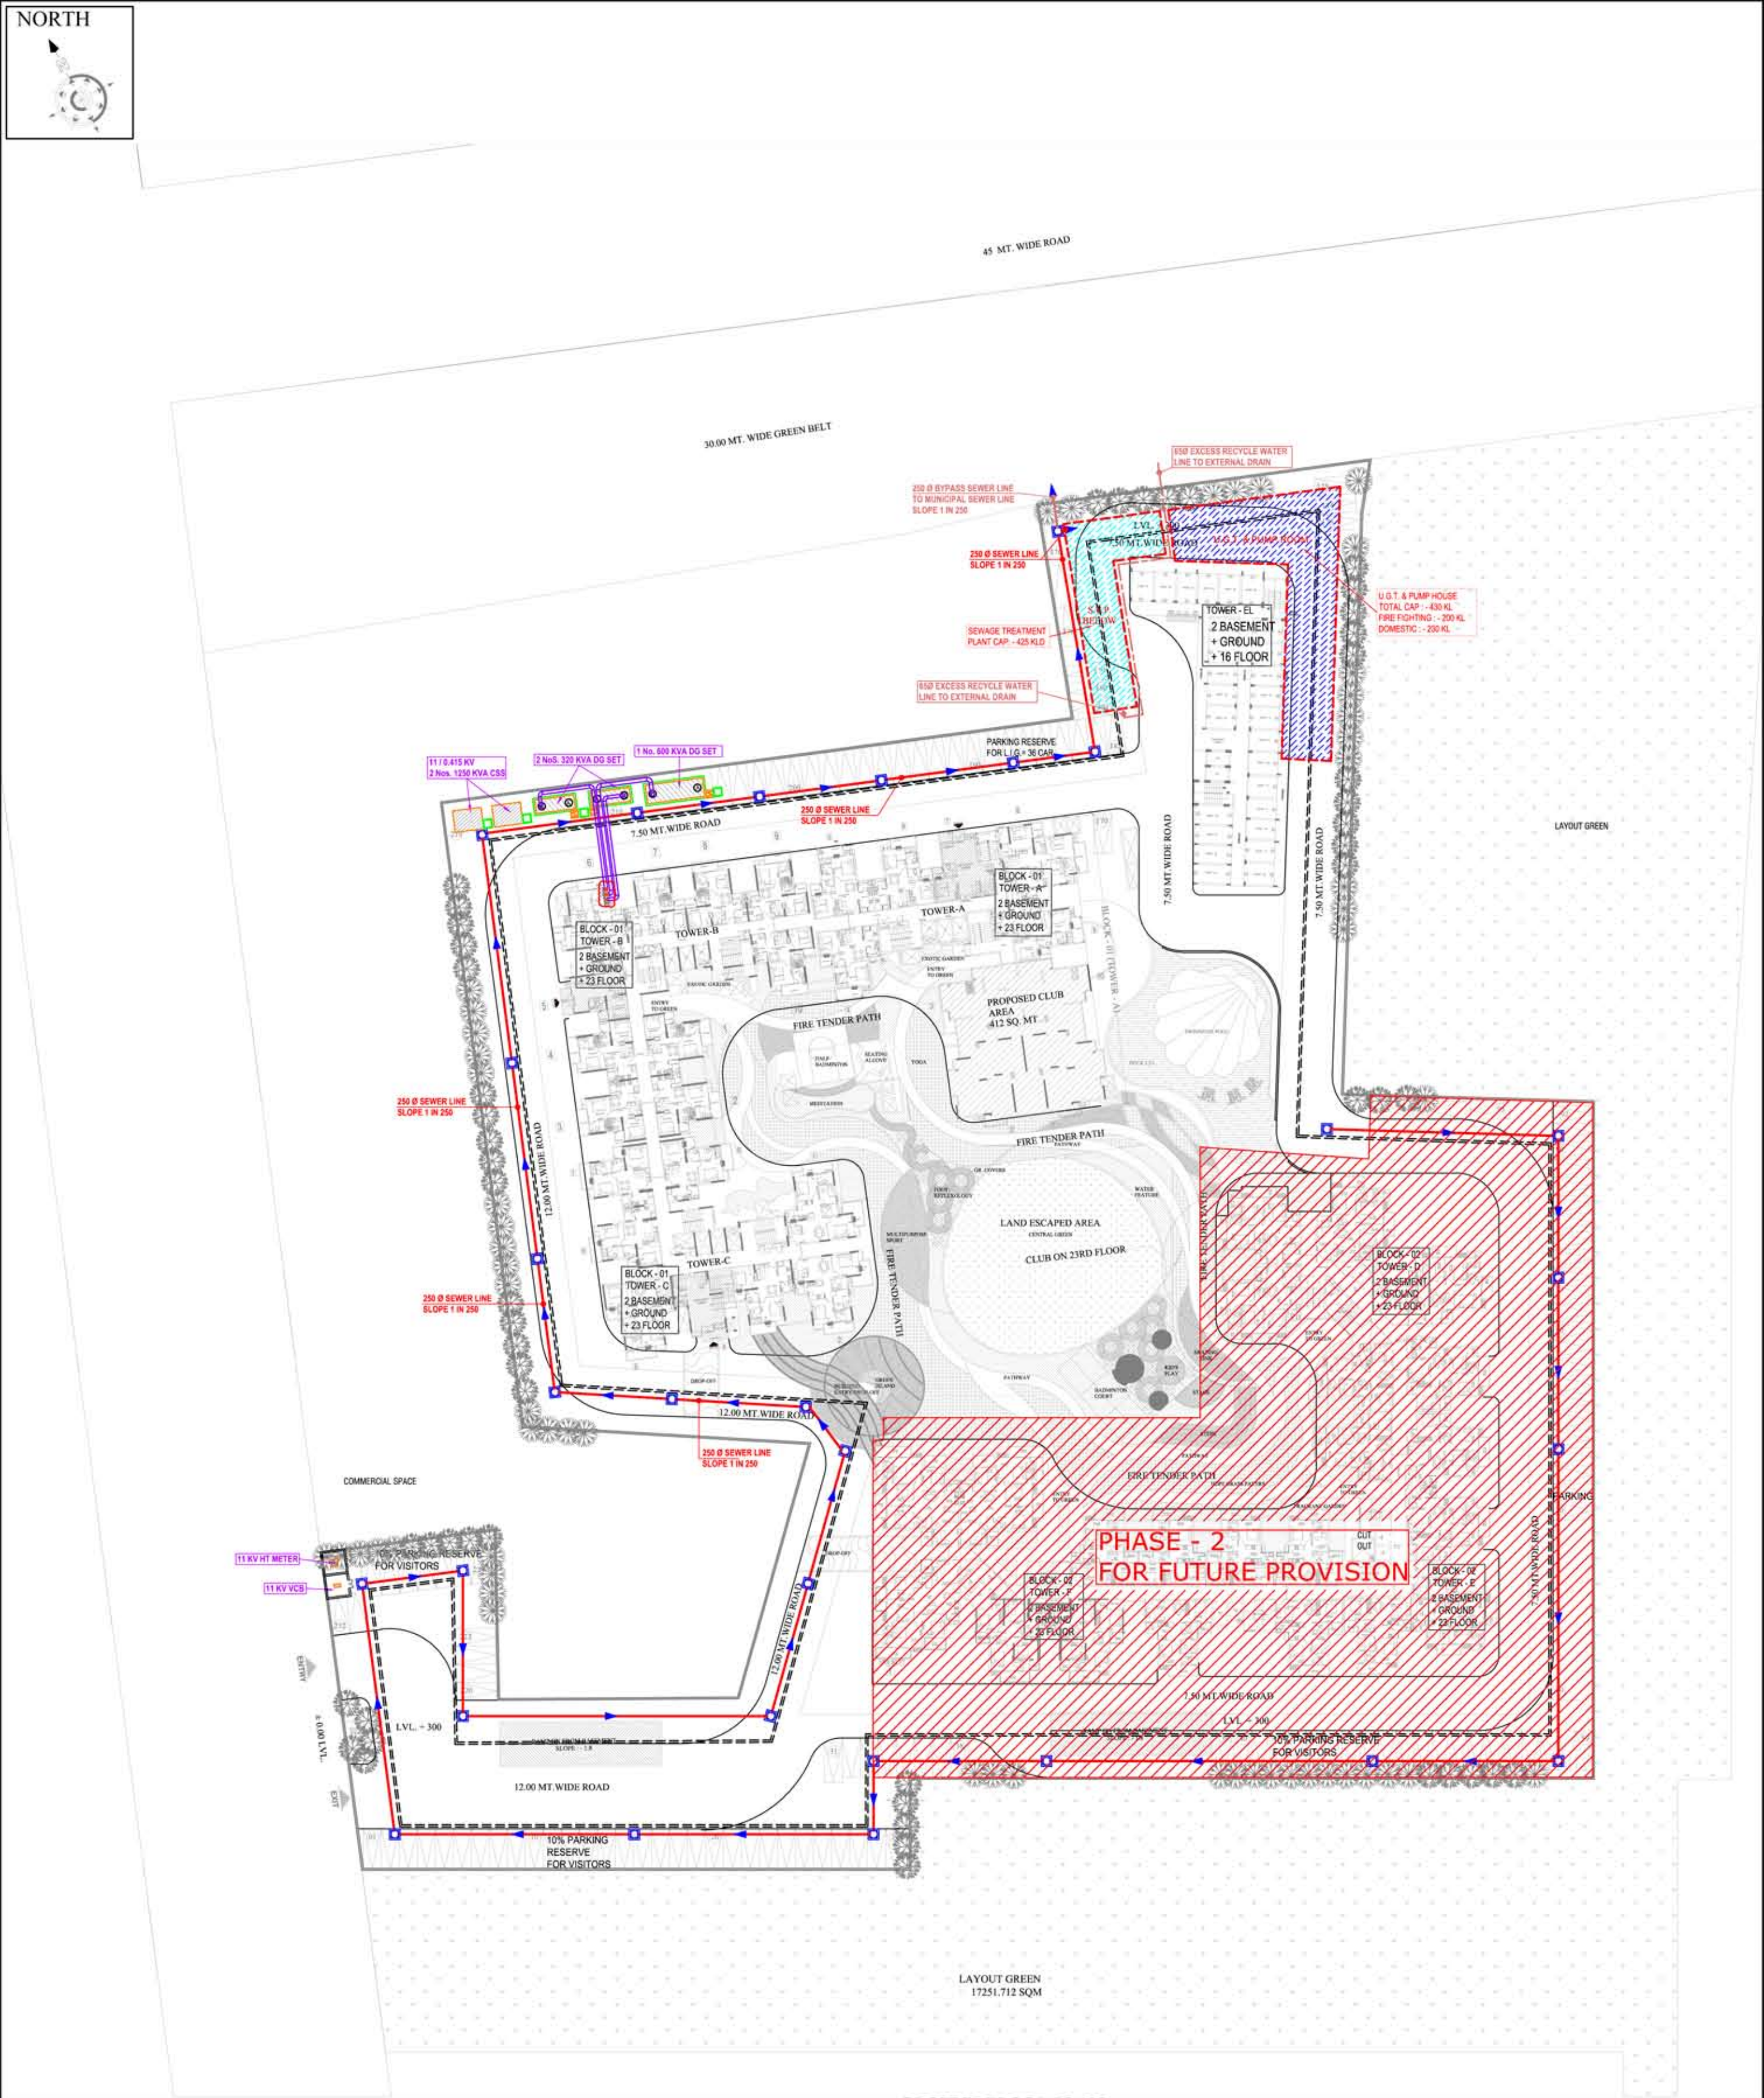


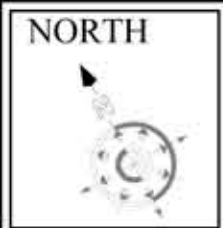

LEGEND :		
S. No.	SYMBOL	DESCRIPTION
1.	M.H.	MANHOLE
2.	SEWER LINE	SEWER LINE
3.	BASEMENT RETAINING WALL	BASEMENT RETAINING WALL