


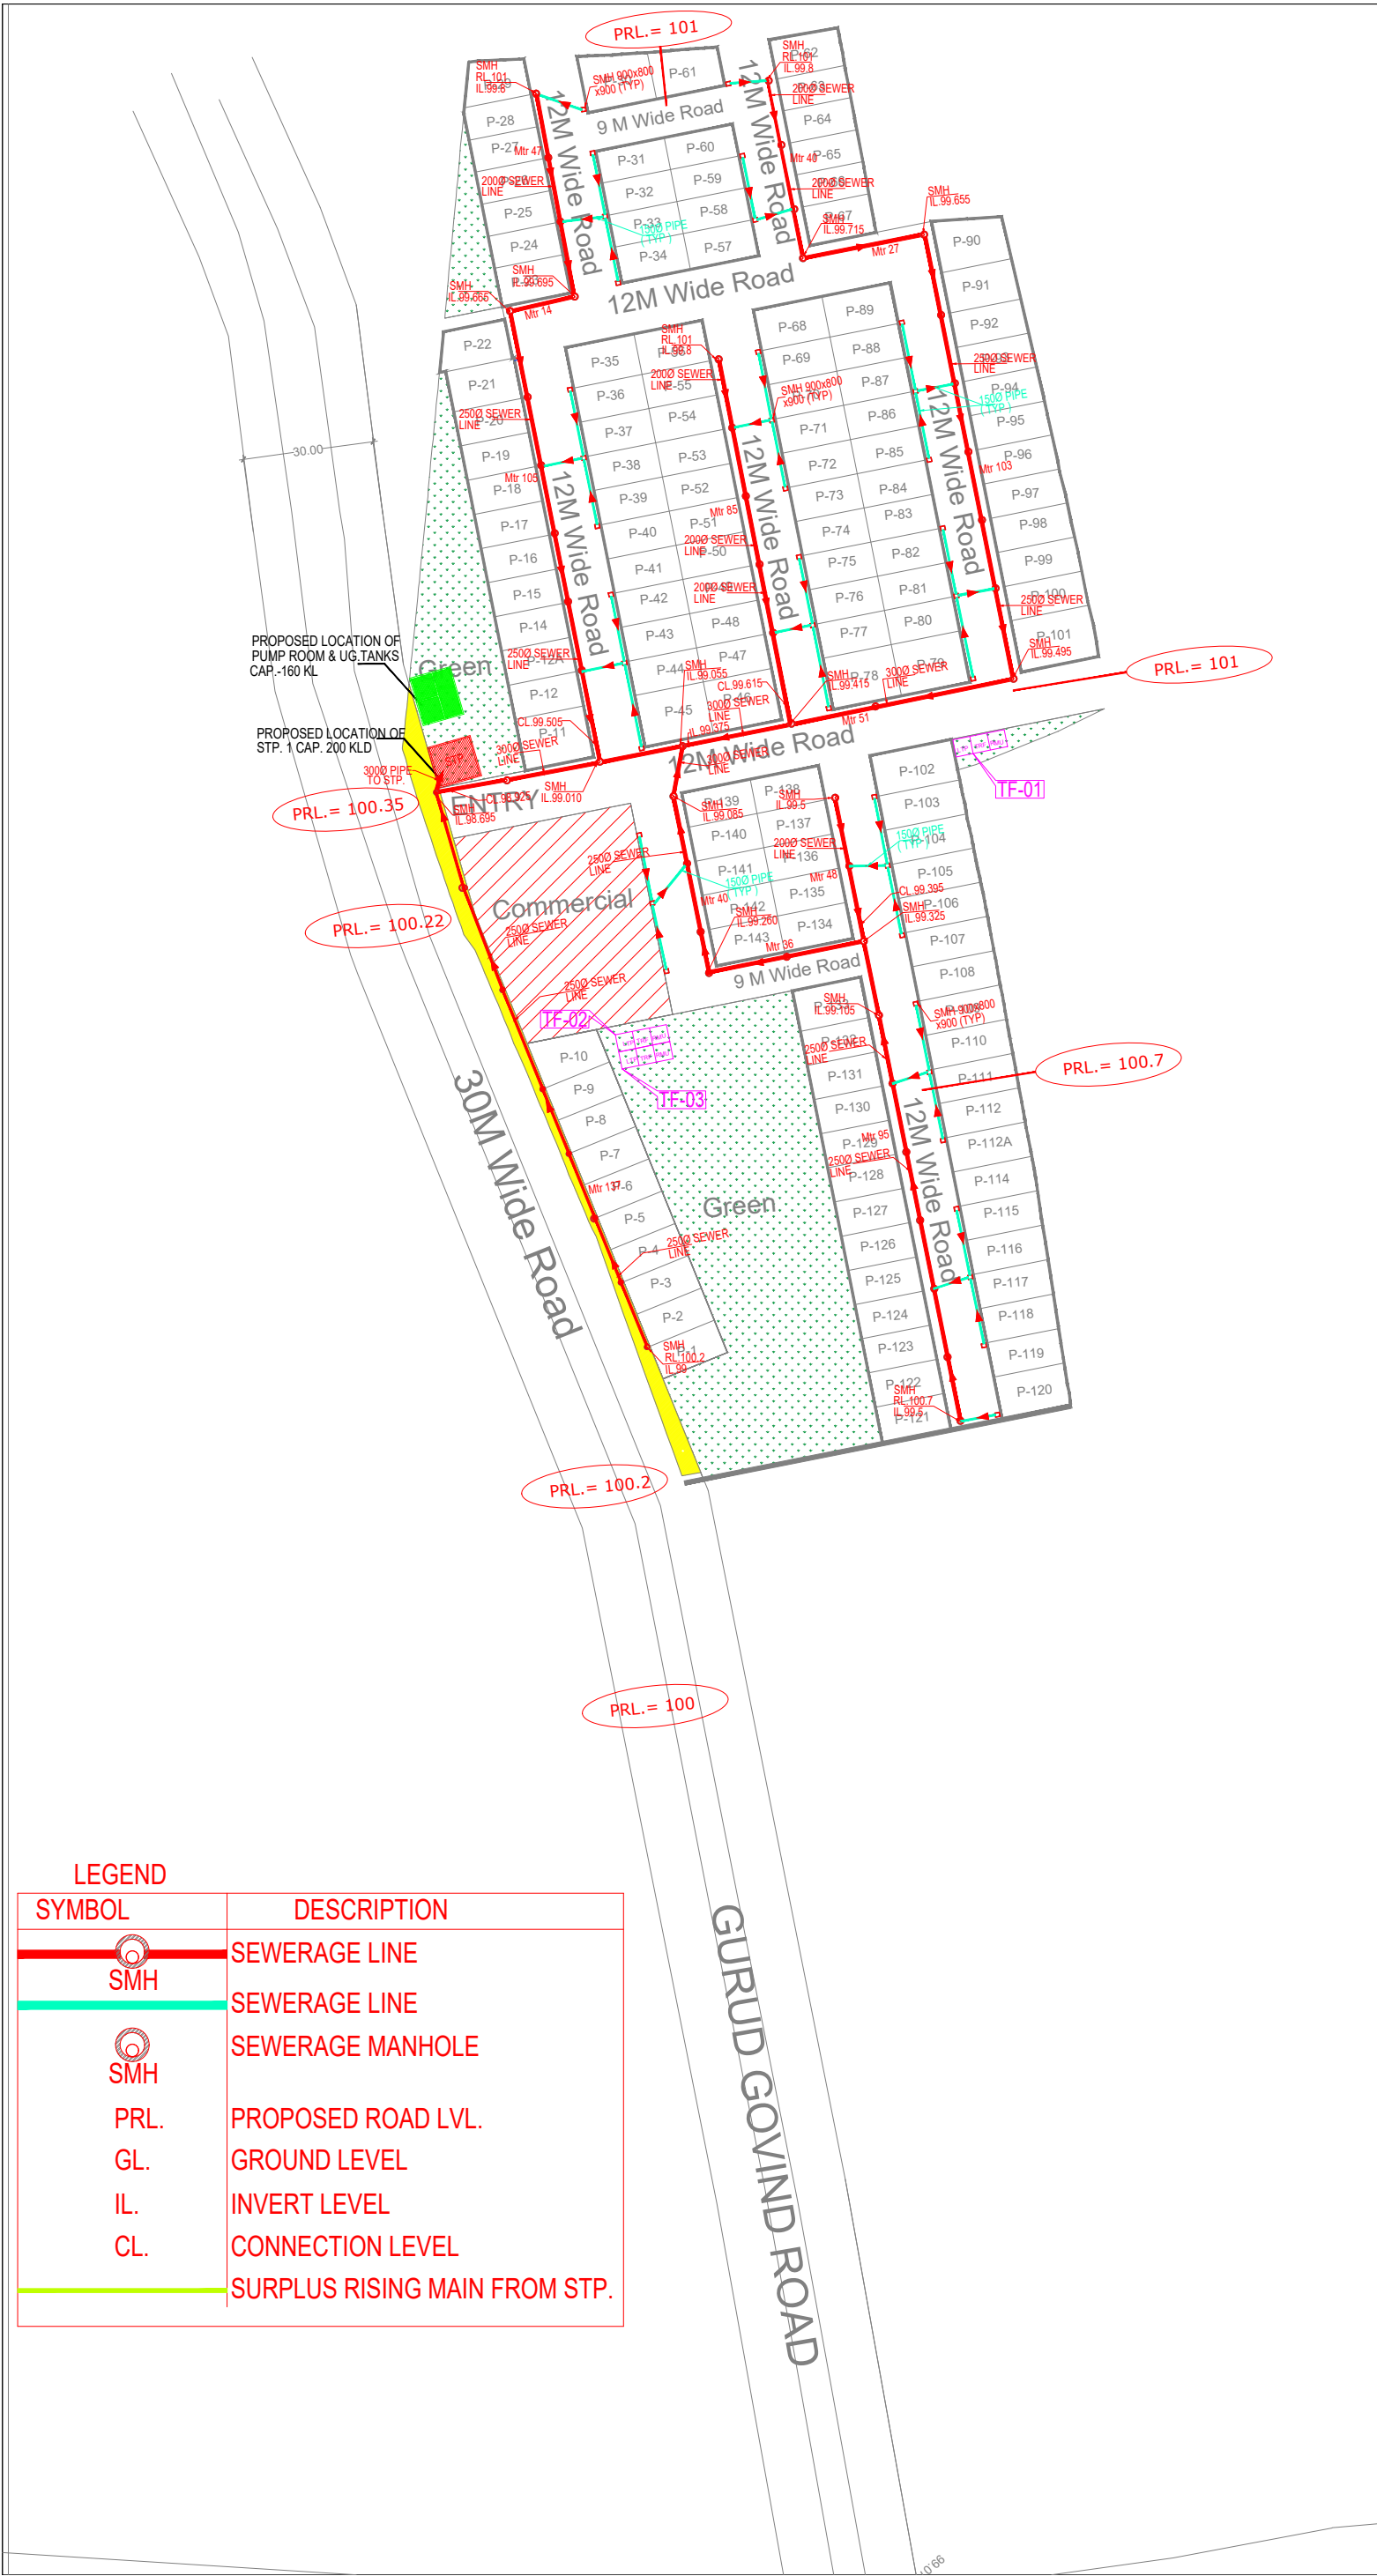

PLOT AREA - 38,759.35 sq.m (9.5776 acre)
AREA UNDER ROAD WIDENING - 640.91 sq.m (0.158 acre)
NET PLOT AREA FOR PLANNING - 38,118.45 sq.m (9.4192 acre)
RESIDENTIAL PLOT - 18,256 sq.m (47.89%)
MIXED USE PLOT - 1,304 sq.m (3.42%)
COMMERCIAL AREA - 1,899 sq.m (4.98%)
GREEN - 5,849 sq.m (15.35%)

Total No. of Plot - 143

-  RESIDENTIAL PLOT
-  COMMERCIAL PLOT
-  GREEN
-  AREA UNDER ROAD WIDENING

<u>NOTE : All dimenstions are in meters (m)</u>			
<u>PROJECT NAME :</u>			
Suncity Govind Sharnam.			
<u>DRAWING TITLE :</u>			
SEWERAGE LINE LAYOUT			
<u>DRAWING NUMBER :</u>			
<u>DEALT BY:</u>	<u>CHKD BY:</u>	<u>APPR.BY:</u>	
SURJEET KUMR	N.HADER	P.S.MATHEW	
<u>SCALE :</u>	A1 @ 1:650	REVISION NO.	
DATE : 03-06-2024		R0	