


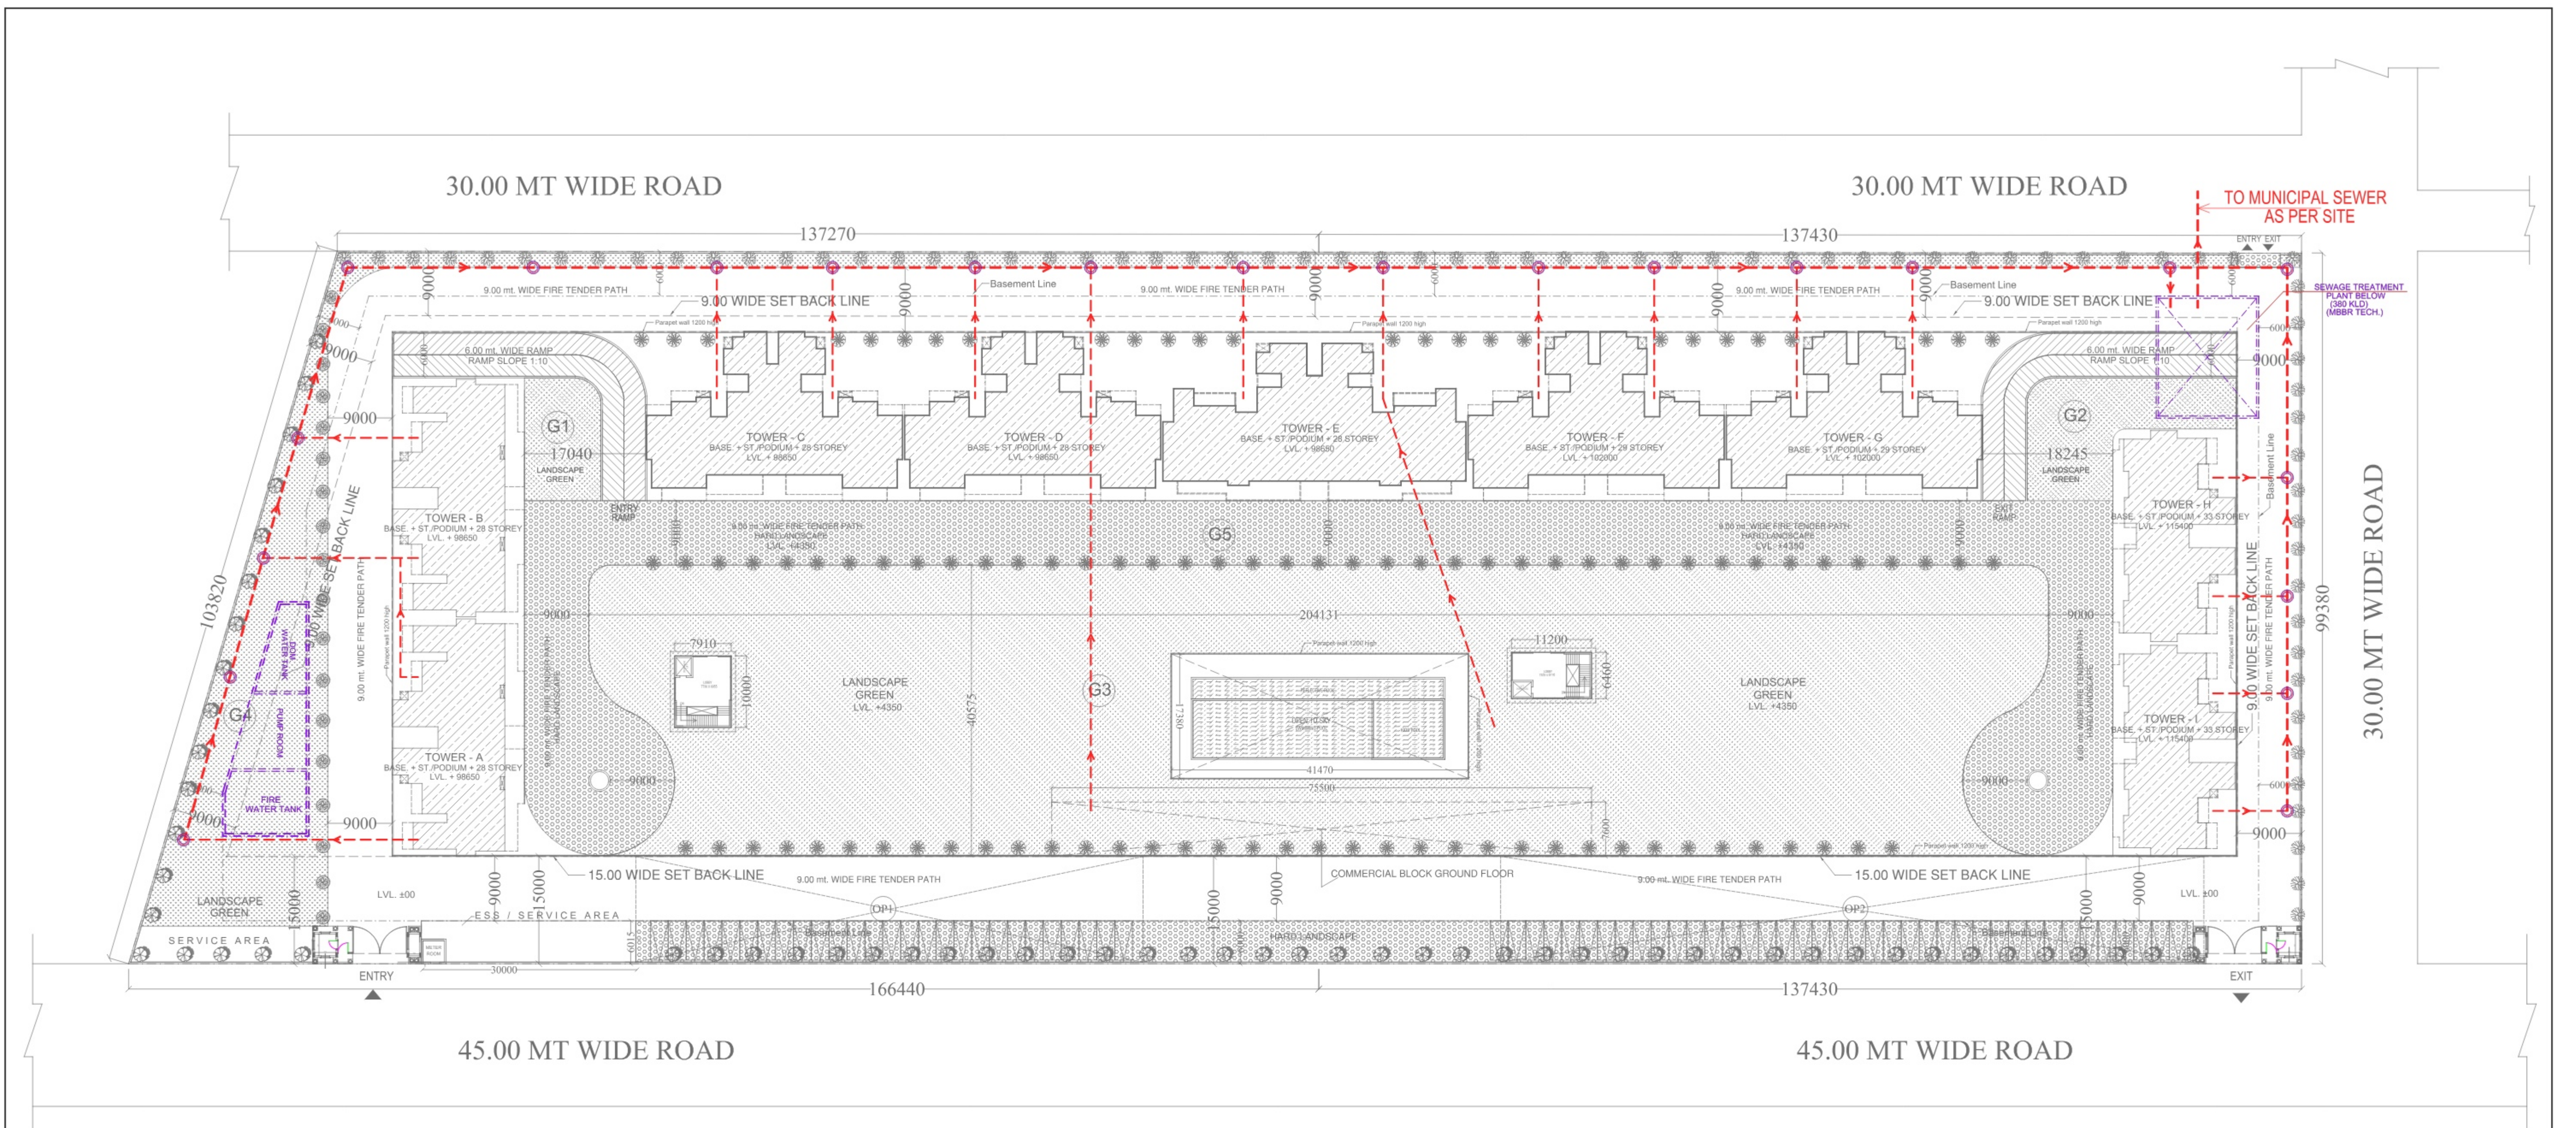

LEGEND	
SYMBOL	DESCRIPTION
	EXTERNAL SEWER LINE 2500 SW PIPE
	EXTERNAL SEWER MANHOLE

PROJECT:-
SUBMISSION DRAWING FOR PROPOSED
GROUP HOUSING "AURUM ALUMNI BLISS"
PROJECT AT PLOT NO. P-3 & P-4 / TS-2A,
SECTOR - 22D, YEIDA
GAUTAM BUDH NAGAR (U.P.)

OWNER:-
M/s STARCITY INFRADEVELOPERS PVT. LTD.

AUTHORISED SIGNATORY:-
Mr. - SACHIN GARG

DRAWING TITLE
EXTERNAL
SEWERAGE LINE


OWNER SIGN: ARCHITECT SIGN:



SEWERAGE LINE

ANUJ AGARWAL ARCHITECTS
OFFICE- A-244 KAUSHAMBI GHAZIABAD (U.P.)
Ph-0120 - 4165716, 4563716, 6454182
e-mail : arch.anujagarwal@gmail.com

SCALE: NTS
DEALT BY: A CHAUHAN
CHECKED BY:
DATE:
DRG. No. SD-08

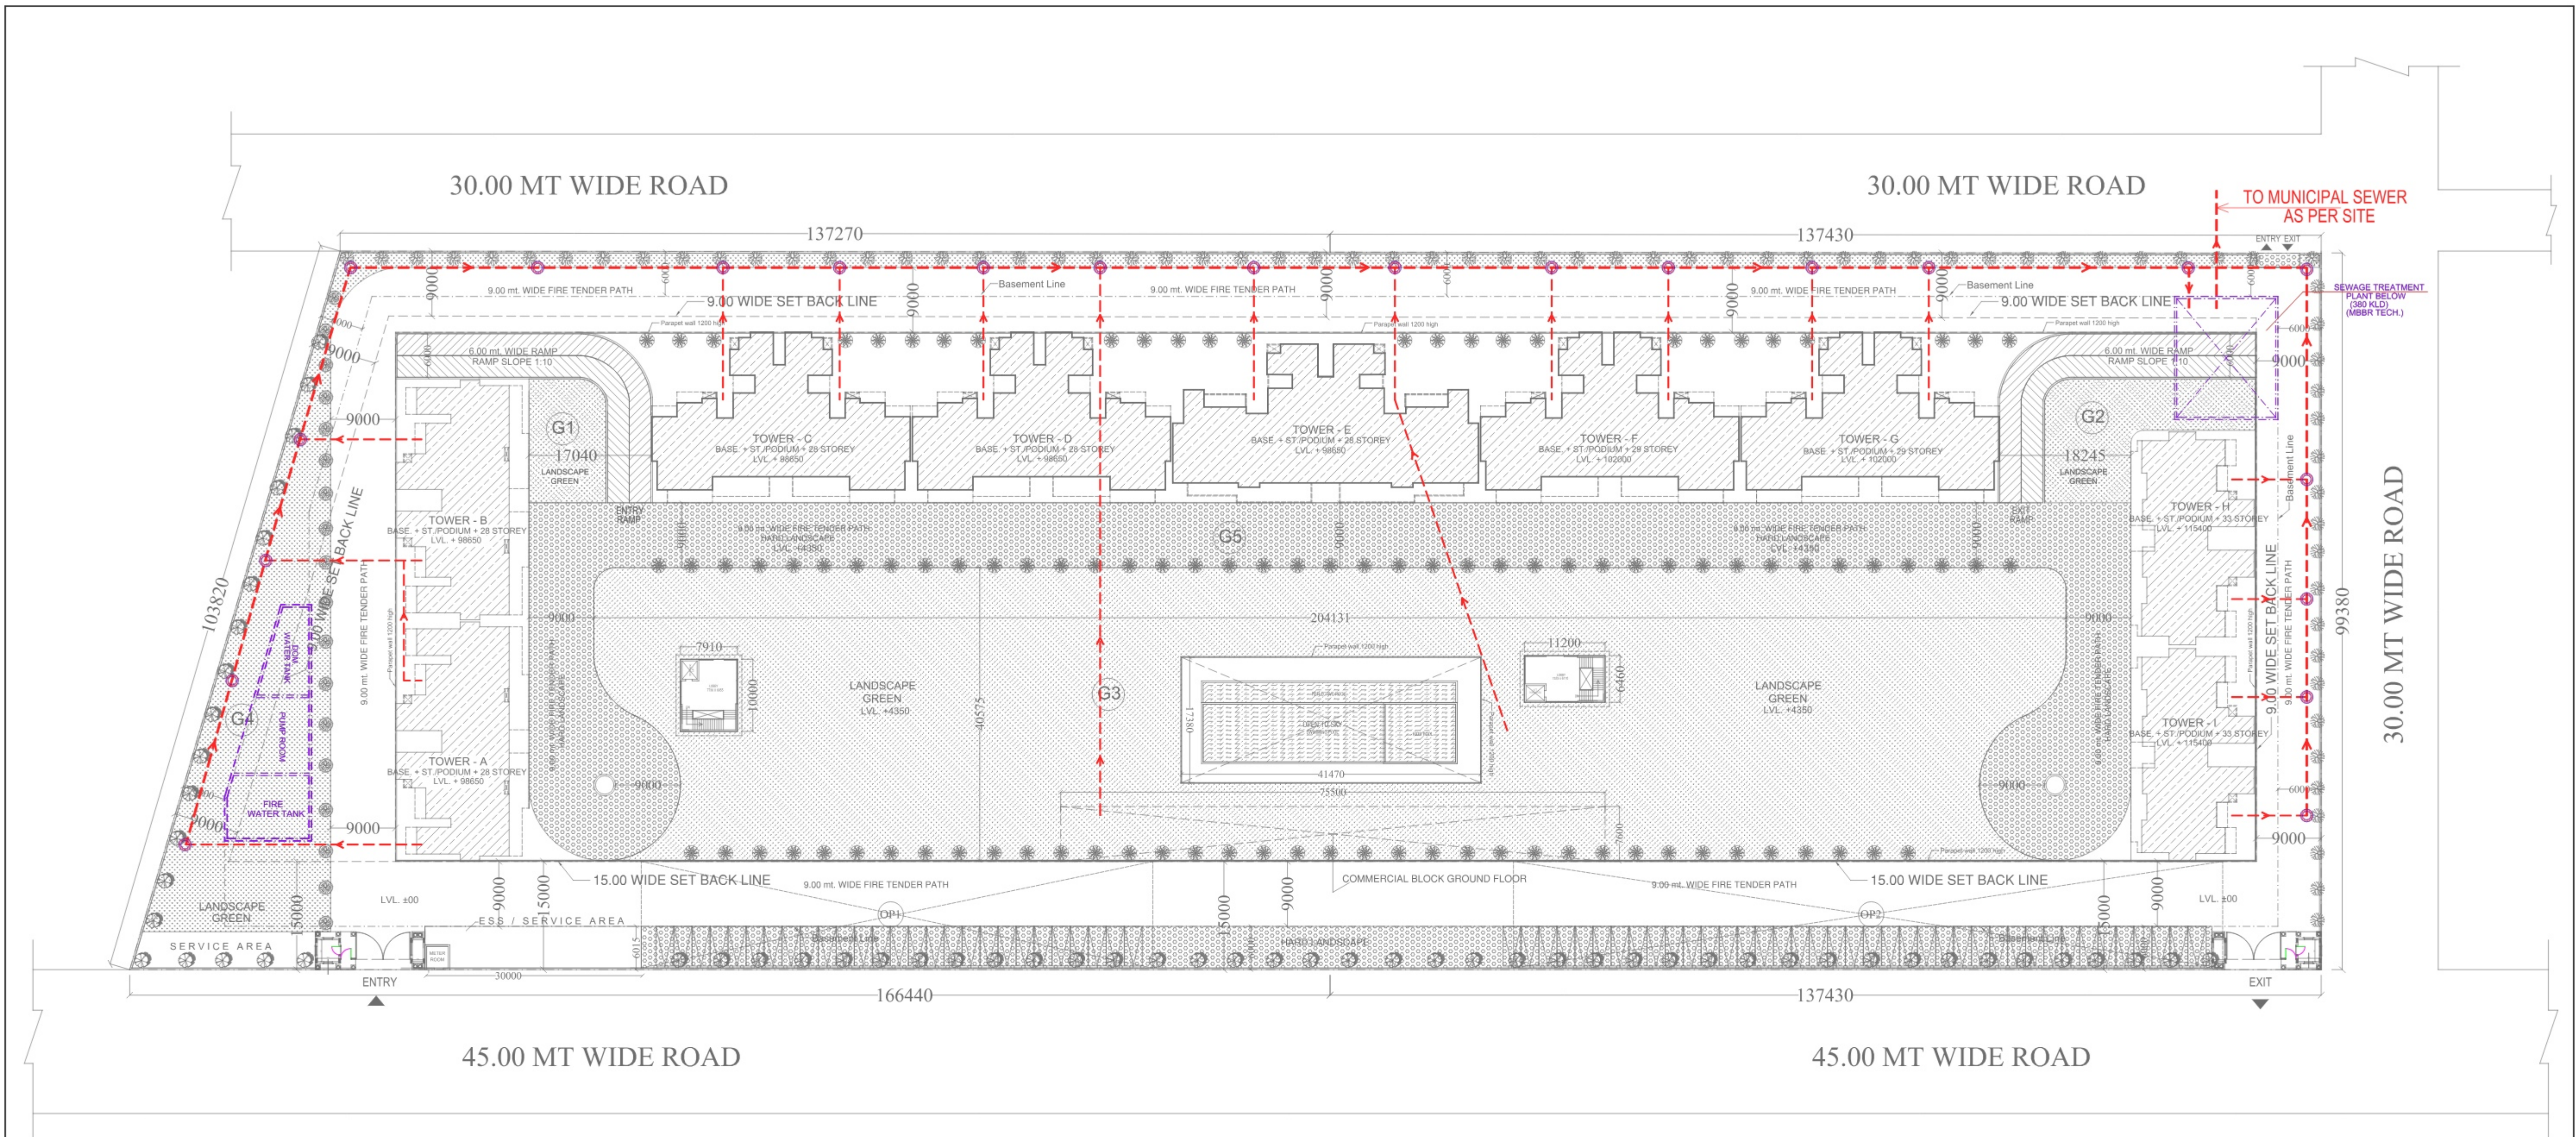

LEGEND	
SYMBOL	DESCRIPTION
	EXTERNAL SEWER LINE 2500 SW PIPE
	EXTERNAL SEWER MANHOLE

PROJECT:-
SUBMISSION DRAWING FOR PROPOSED
GROUP HOUSING "AURUM ALUMNI BLISS"
PROJECT AT PLOT NO. P-3 & P-4 / TS-2A,
SECTOR - 22D, YEIDA
GAUTAM BUDH NAGAR (U.P.)

OWNER:-
M/s STARCITY INFRADEVELOPERS PVT. LTD.

AUTHORISED SIGNATORY:-
Mr. - SACHIN GARG

DRAWING TITLE
EXTERNAL
SEWERAGE LINE

OWNER SIGN: ARCHITECT SIGN:



SEWERAGE LINE

ANUJ AGARWAL ARCHITECTS
OFFICE- A-244 KAUSHAMBI GHAZIABAD (U.P.)
Ph-0120 - 4165716, 4563716, 6454182
e-mail : arch.anujagarwal@gmail.com

SCALE	DEALT BY	CHECKED BY	DATE	DRG. No.
NTS	A CHAUHAN			SD -08