


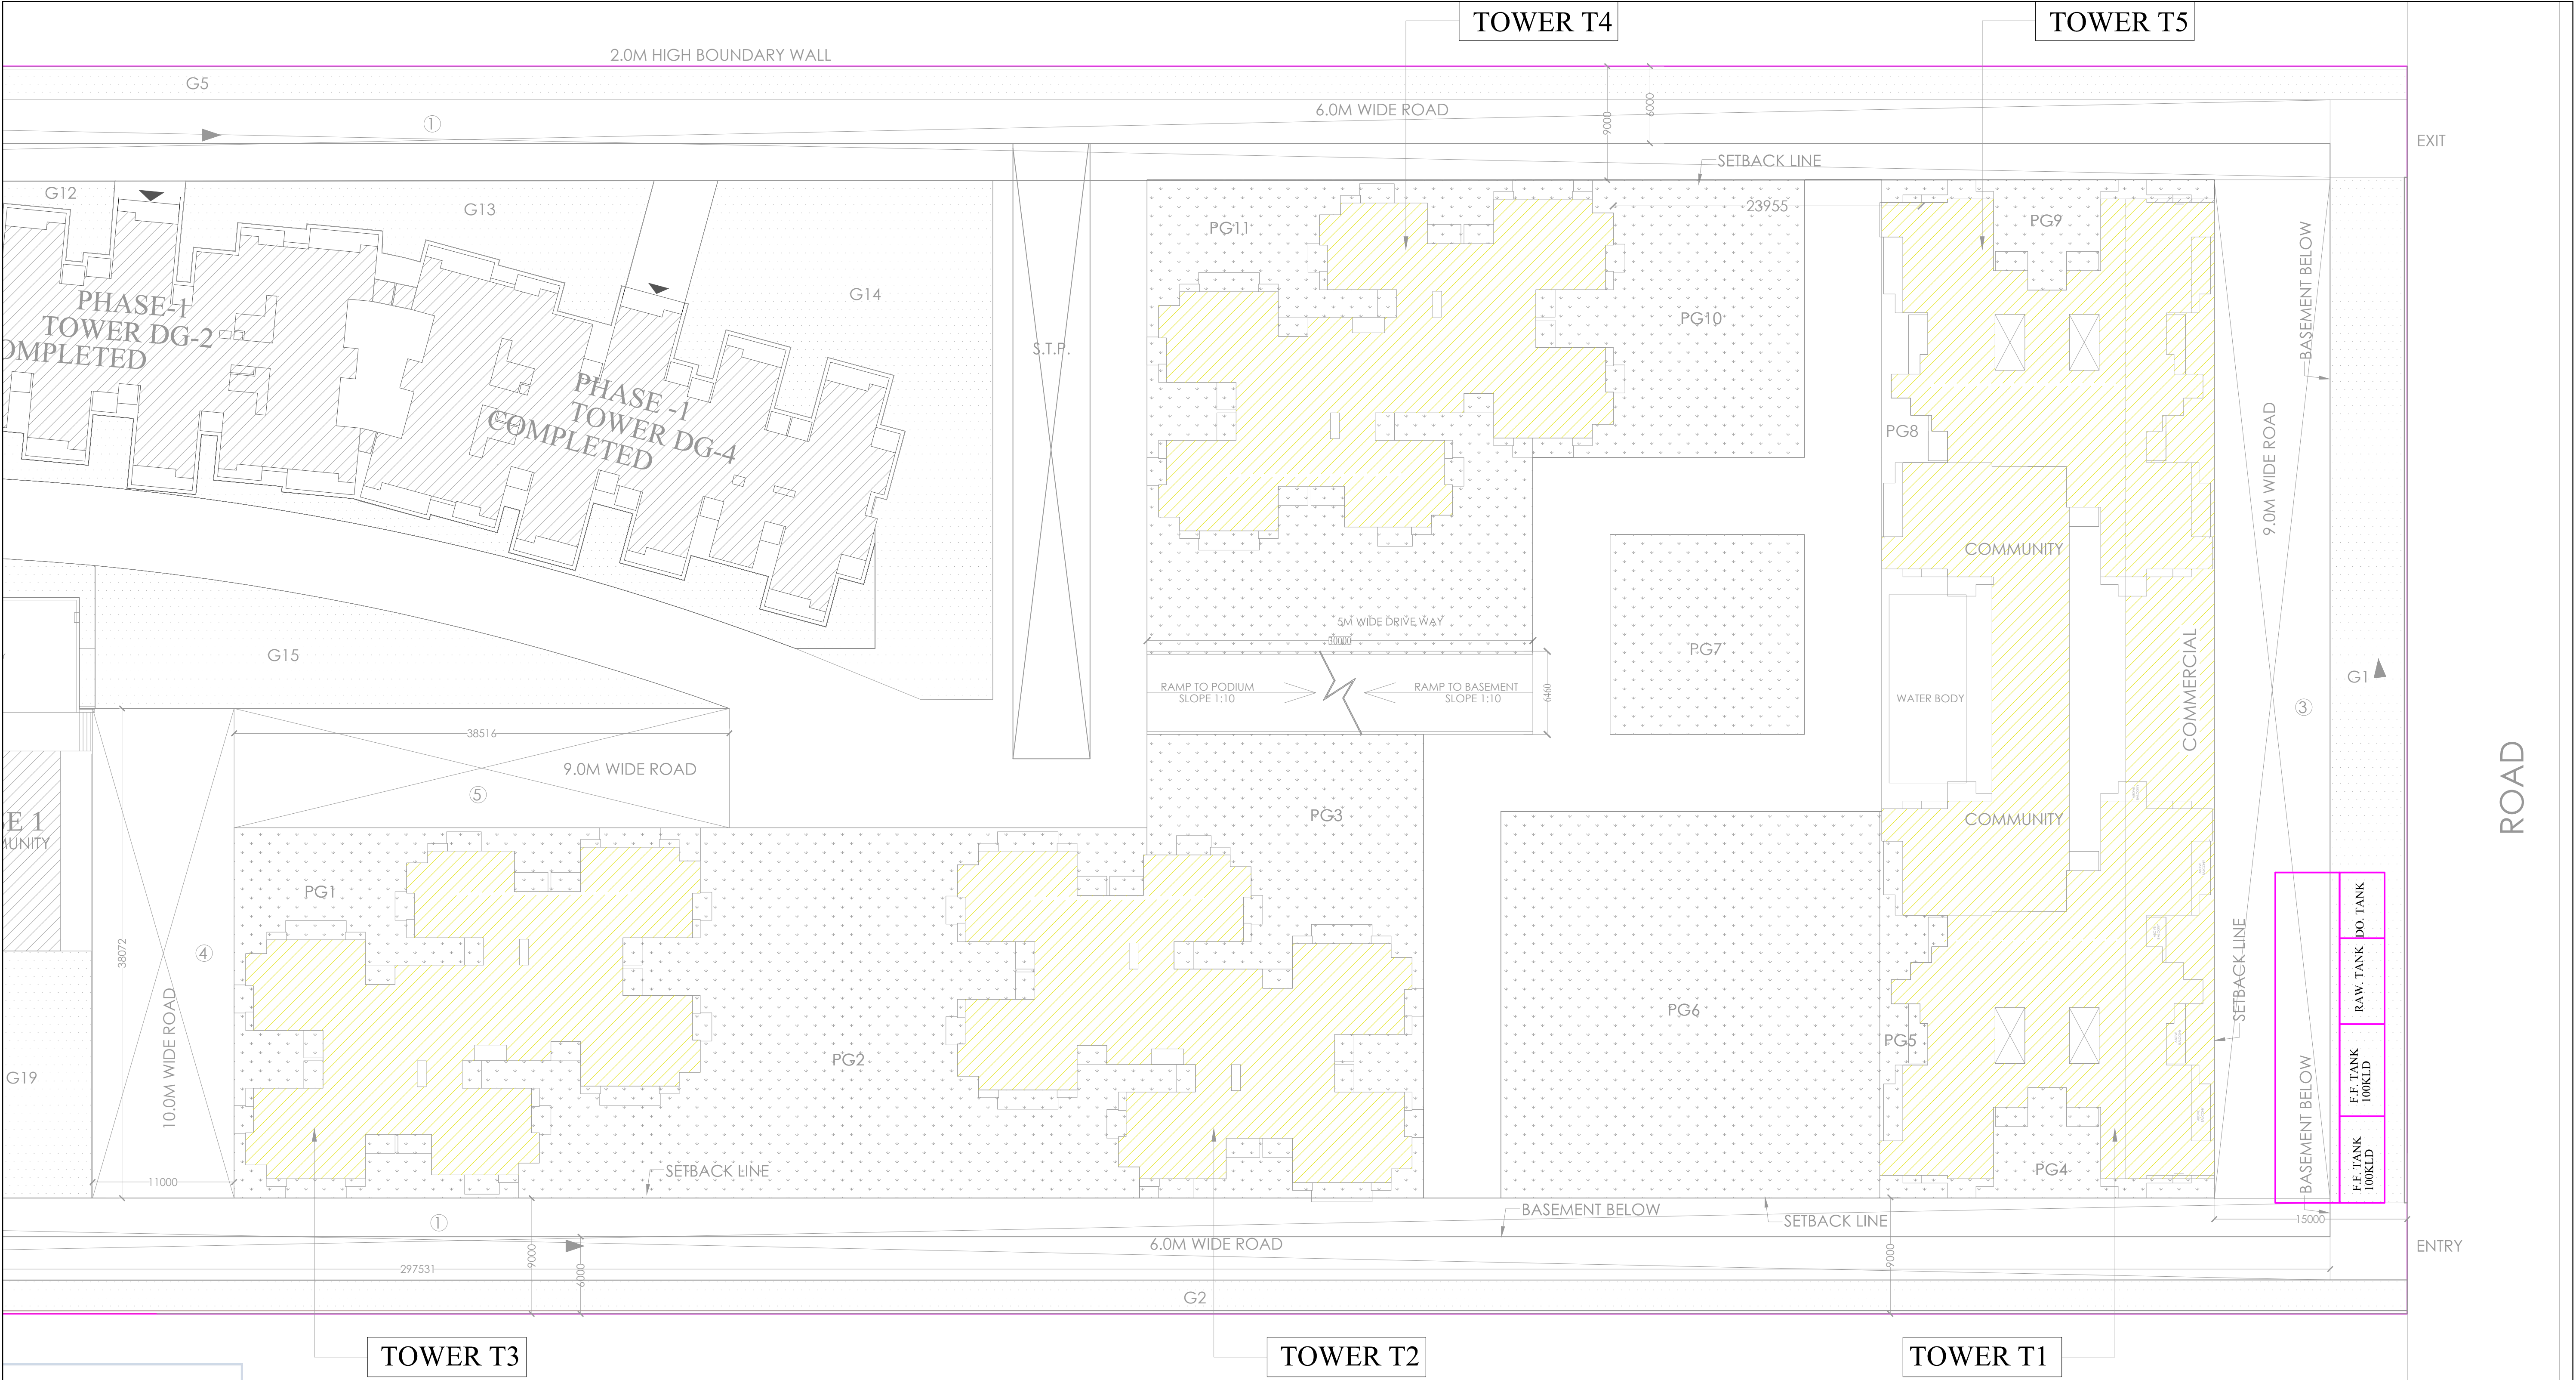

PROJECT:- GROUP HOUSING TRIDENT RESO FOR DEVIKA GOLD HOMZ PVT. LTD. PLOT NO.-GH-06C,SECTOR-01 AT GREATER NOIDA. (U.P.)	SIGNING AUTHORITY	ARCHITECT'S SIGN	REVISED SUBMISSION DRAWING DRG. TITLE: DEVELOPMENT PLAN SCALE:-1:500 DRG. NO.:-04 DATE:-23/09/2020	ARCHITECTS:- P. N. ANDLEY B.Arch. A.I.A. ANDLEYS ASSOCIATES PVT. LTD. ARCHITECTS ENGINEERS PLANNERS 39 HOUSING SOCIETY N.D.S.E-I NEW DELHI - 110049	PLUMBING & FIRE FIGHTING CONSULTANTS :- P&F CONSULTANTS 815-C, EAST OF LONI ROAD SHAHADRA, DELHI-110093 PH: 011-22816297,22815897 EMAIL: pdss_in@yahoo.com,nrcons@gmail.com
---	--------------------------	-------------------------	---	---	--